


PAVING PLANS
COUNTRY HOLLOW ADDITION
PHASE 2

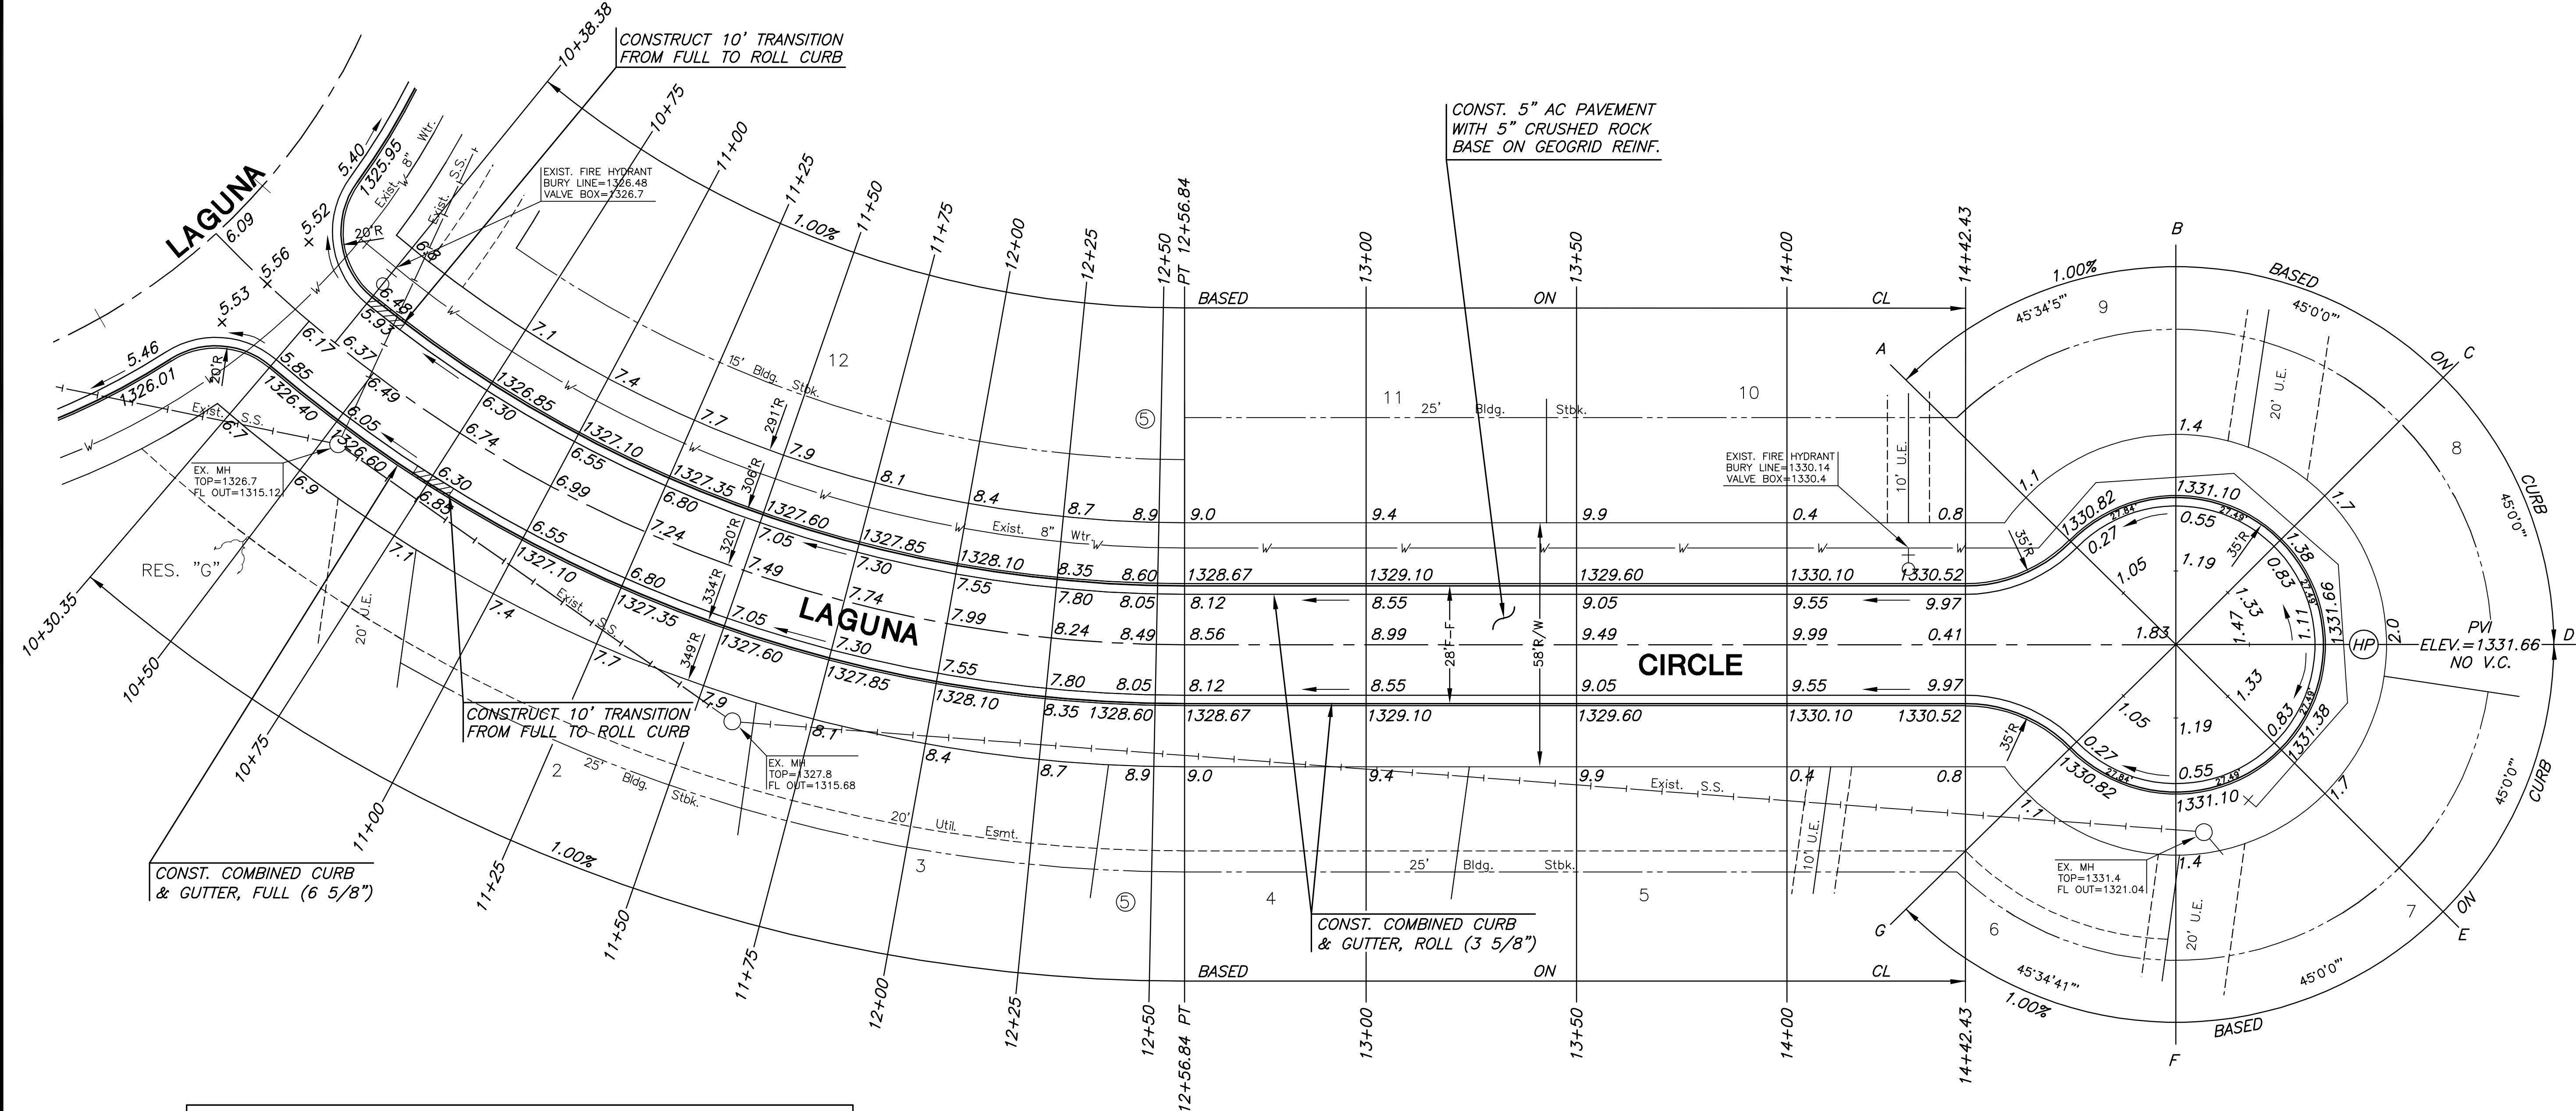


CURVE TABLE

$\Delta = 45^\circ 59' 14''$ $R = 320.00'$ $T = 135.79'$ $L = 256.84'$ $LC = 250.00'$

CURVE DATA BASED ON CENTERLINE $\Delta / 2 = 22^\circ 59' 37''$

STATION	ARC	CHORD LENGTH		DEFLECTION	TOTAL DEFLECTION
		8' Off LtCb	8' Off RtCb		
10+00.00	-	-	-	00'00'00"	00'00'00"
10+25.00	25.00'	23.28'	26.71'	02'14'17"	02'14'17"
10+50.00	25.00'	23.28'	26.71'	02'14'17"	04'28'34"
10+75.00	25.00'	23.28'	26.71'	02'14'17"	06'42'52"
11+00.00	25.00'	23.28'	26.71'	02'14'17"	08'57'09"
11+25.00	25.00'	23.28'	26.71'	02'14'17"	11'11'26"
11+50.00	25.00'	23.28'	26.71'	02'14'17"	13'25'43"
11+75.00	25.00'	23.28'	26.71'	02'14'17"	15'40'01"
12+00.00	25.00'	23.28'	26.71'	02'14'17"	17'54'18"
12+25.00	25.00'	23.28'	26.71'	02'14'17"	20'08'35"
12+50.00	25.00'	23.28'	26.71'	02'14'17"	22'22'52"
12+56.84	6.84'	6.37'	7.31'	00'36'45"	22'59'37"

Def/Ft = 5.37148 Min.

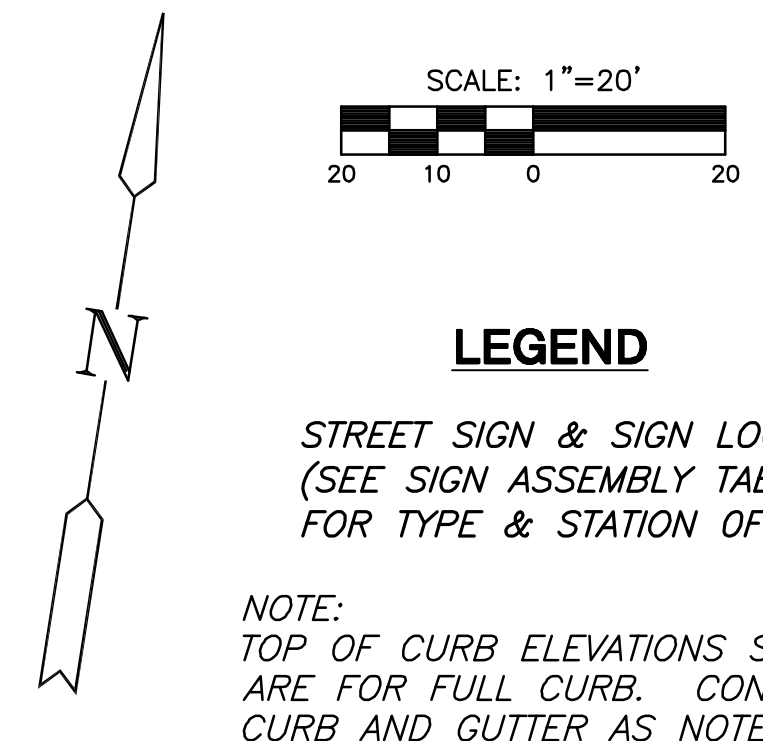

LAGUNA CIR.
SHEET TITLE
472-84351
PROJECT NUMBER

DESIGN BY: **DFL**
DRAWN BY: **KKL**
CHECKED BY: **GJA**

ISSUED: **March 2008**
REVISED:

SHEET NO.
12 of 32

PLOTTED: Thursday, March 27, 2008 @ 10:54AM

J:\CIVIL\04429\DWG\PAV\PHASE 2\04429_E5.DWG