


PAVING PLANS
MONARCH LANDING SECOND ADD.
PHASE 1

24TH ST CHELMSFORD
SHEET TITLE
472-84612
PROJECT NUMBER

DFL
DESIGN BY
MK
DRAWN BY
GJA
CHECKED BY

ISSUED
March 2008
REVISED



SHEET NO.
11 of 34

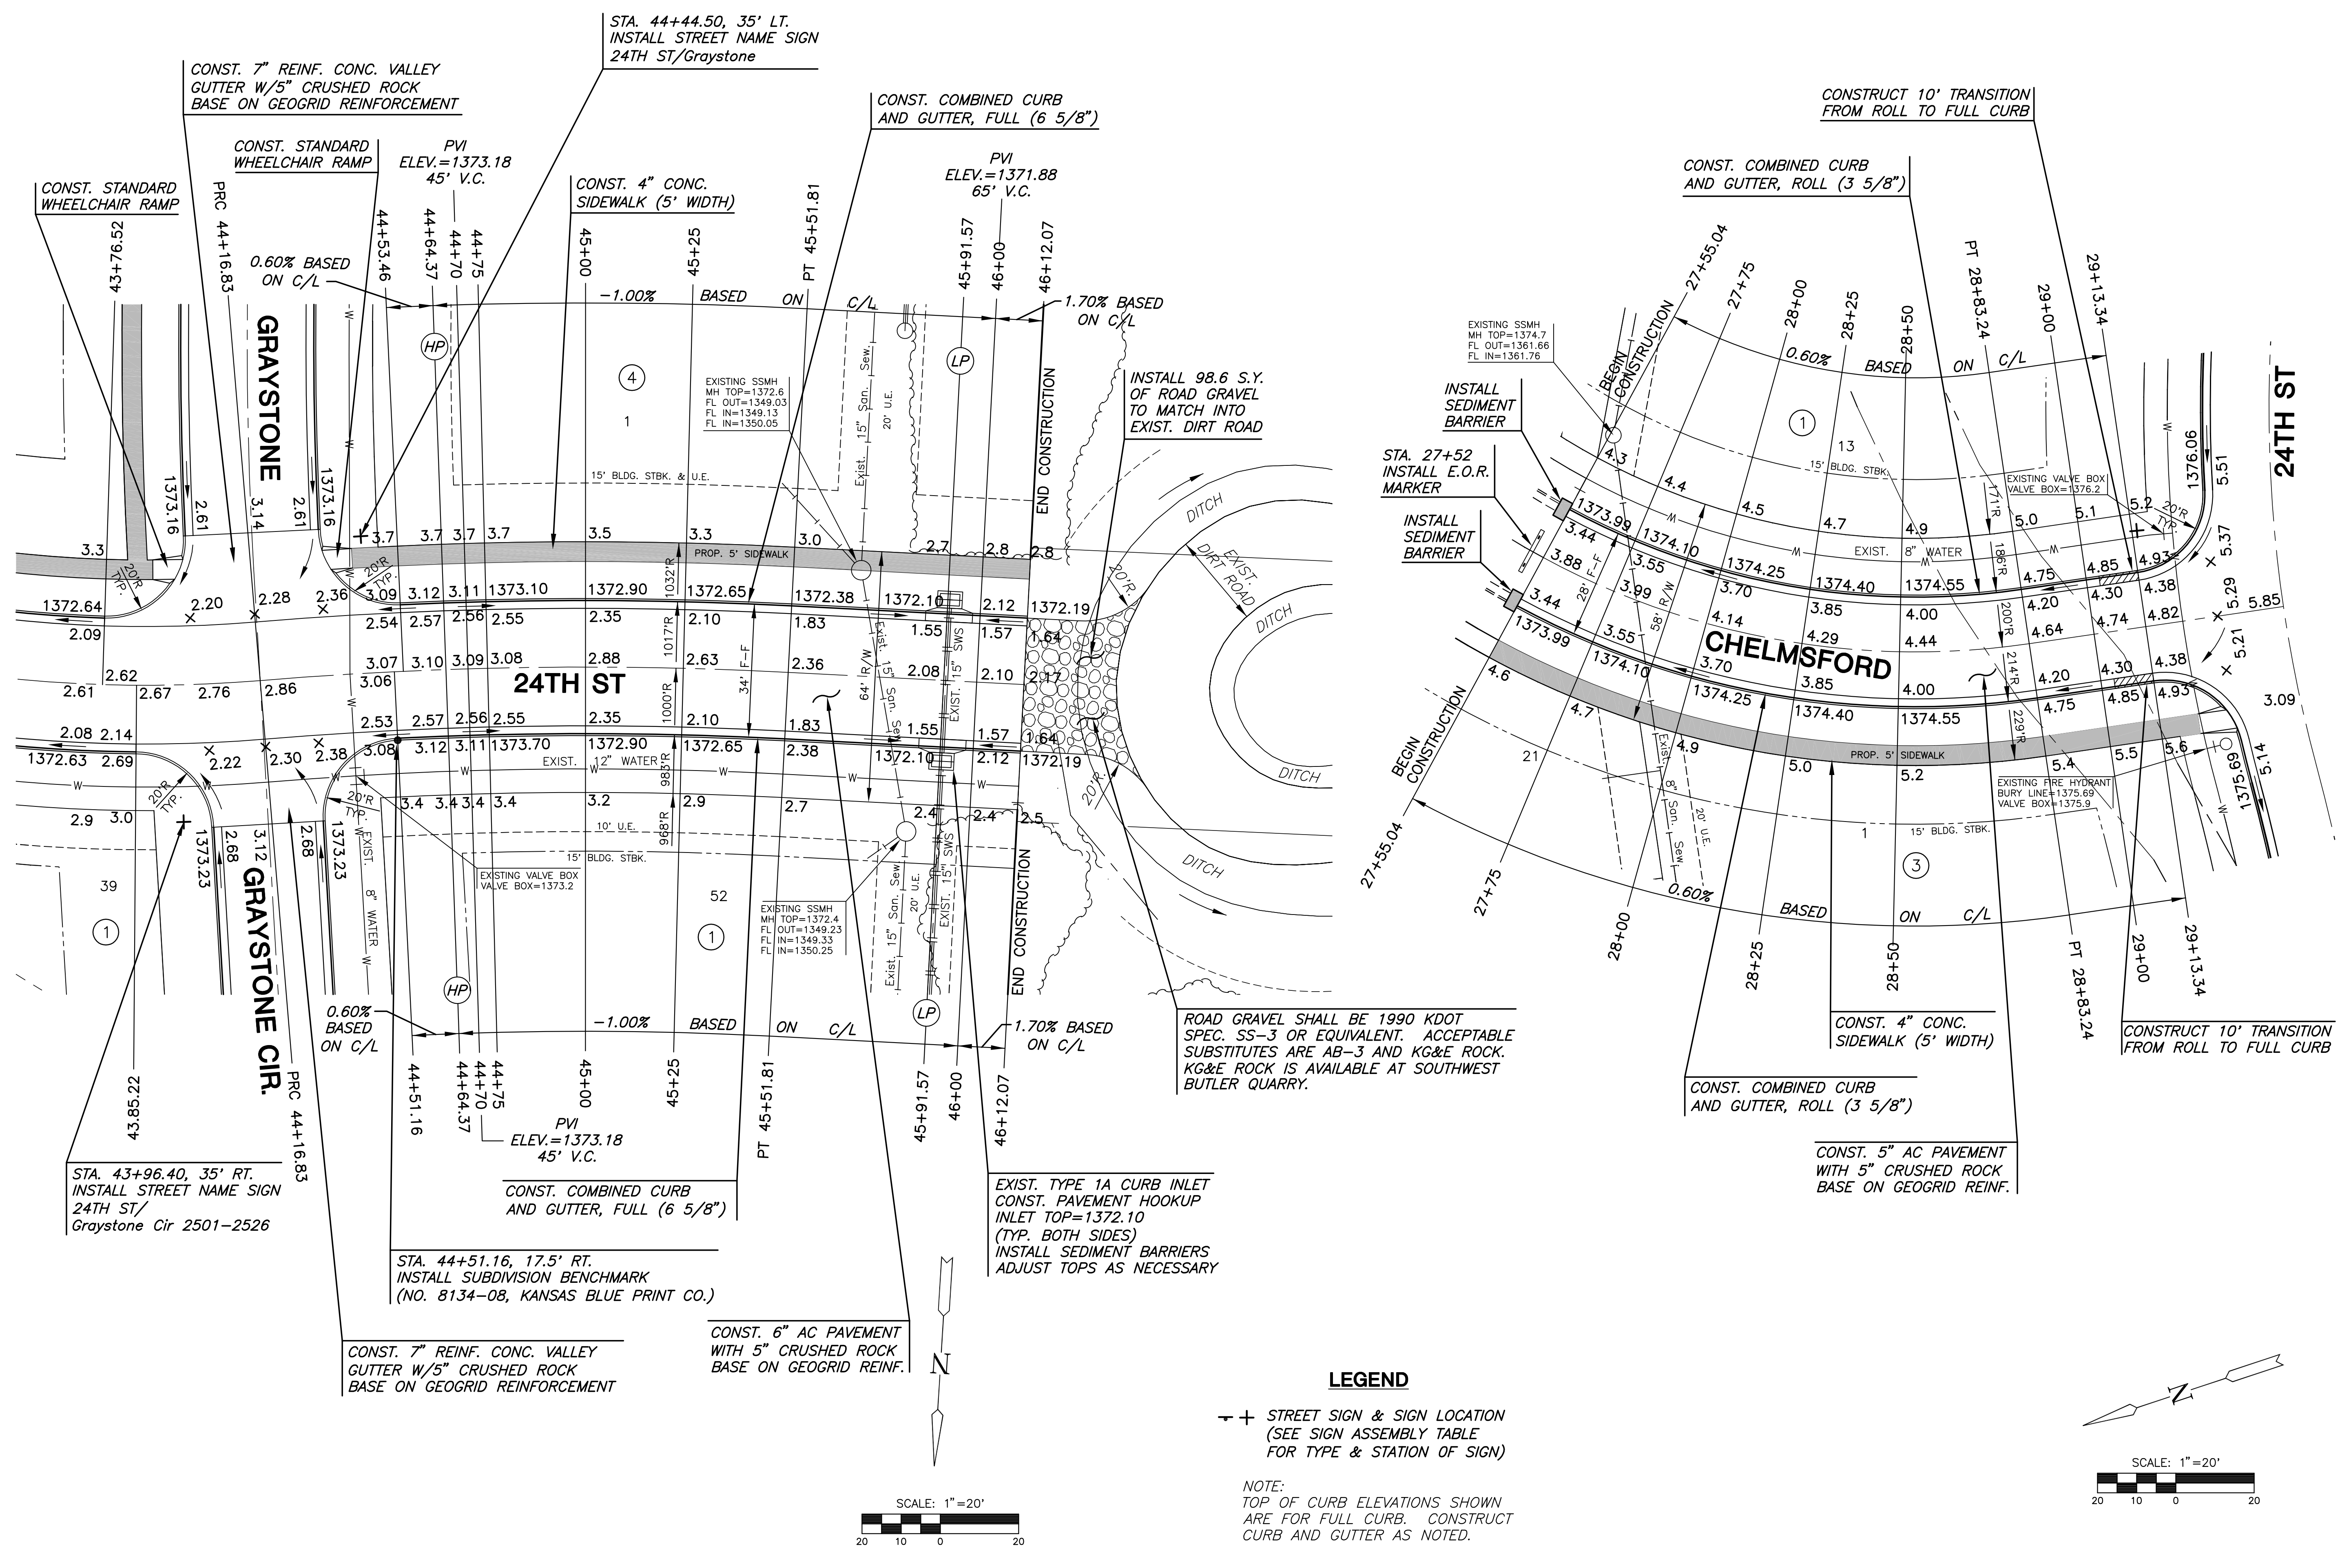

LEGEND

—+— STREET SIGN & SIGN LOCATION
(SEE SIGN ASSEMBLY TABLE
FOR TYPE & STATION OF SIGN)

NOTE:
TOP OF CURB ELEVATIONS SHOWN
ARE FOR FULL CURB. CONSTRUCT
CURB AND GUTTER AS NOTED.

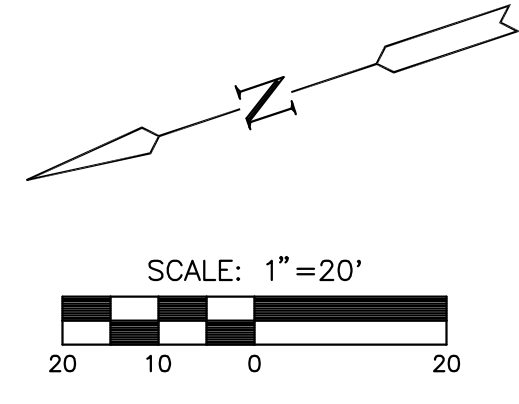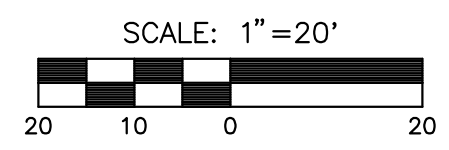

PLOT: 03/28/08 10:13AM

J:\CIVIL\06201\07165\PAV\BND5\07165_E3.DWG