

**PAVING PLANS**  
**MONARCH LANDING SECOND ADD.**  
**PHASE 1**




**GRAYSTONE CIRCLE**

SHEET TITLE  
472-84612  
PROJECT NUMBER

DESIGN BY: DFL  
DRAWN BY: MK  
CHECKED BY: GJA

ISSUED: March 2008  
REVISED:

SHEET NO.  
14 of 34

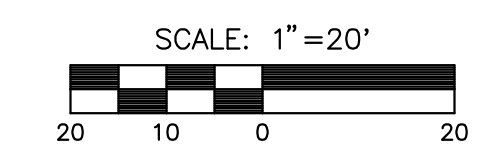 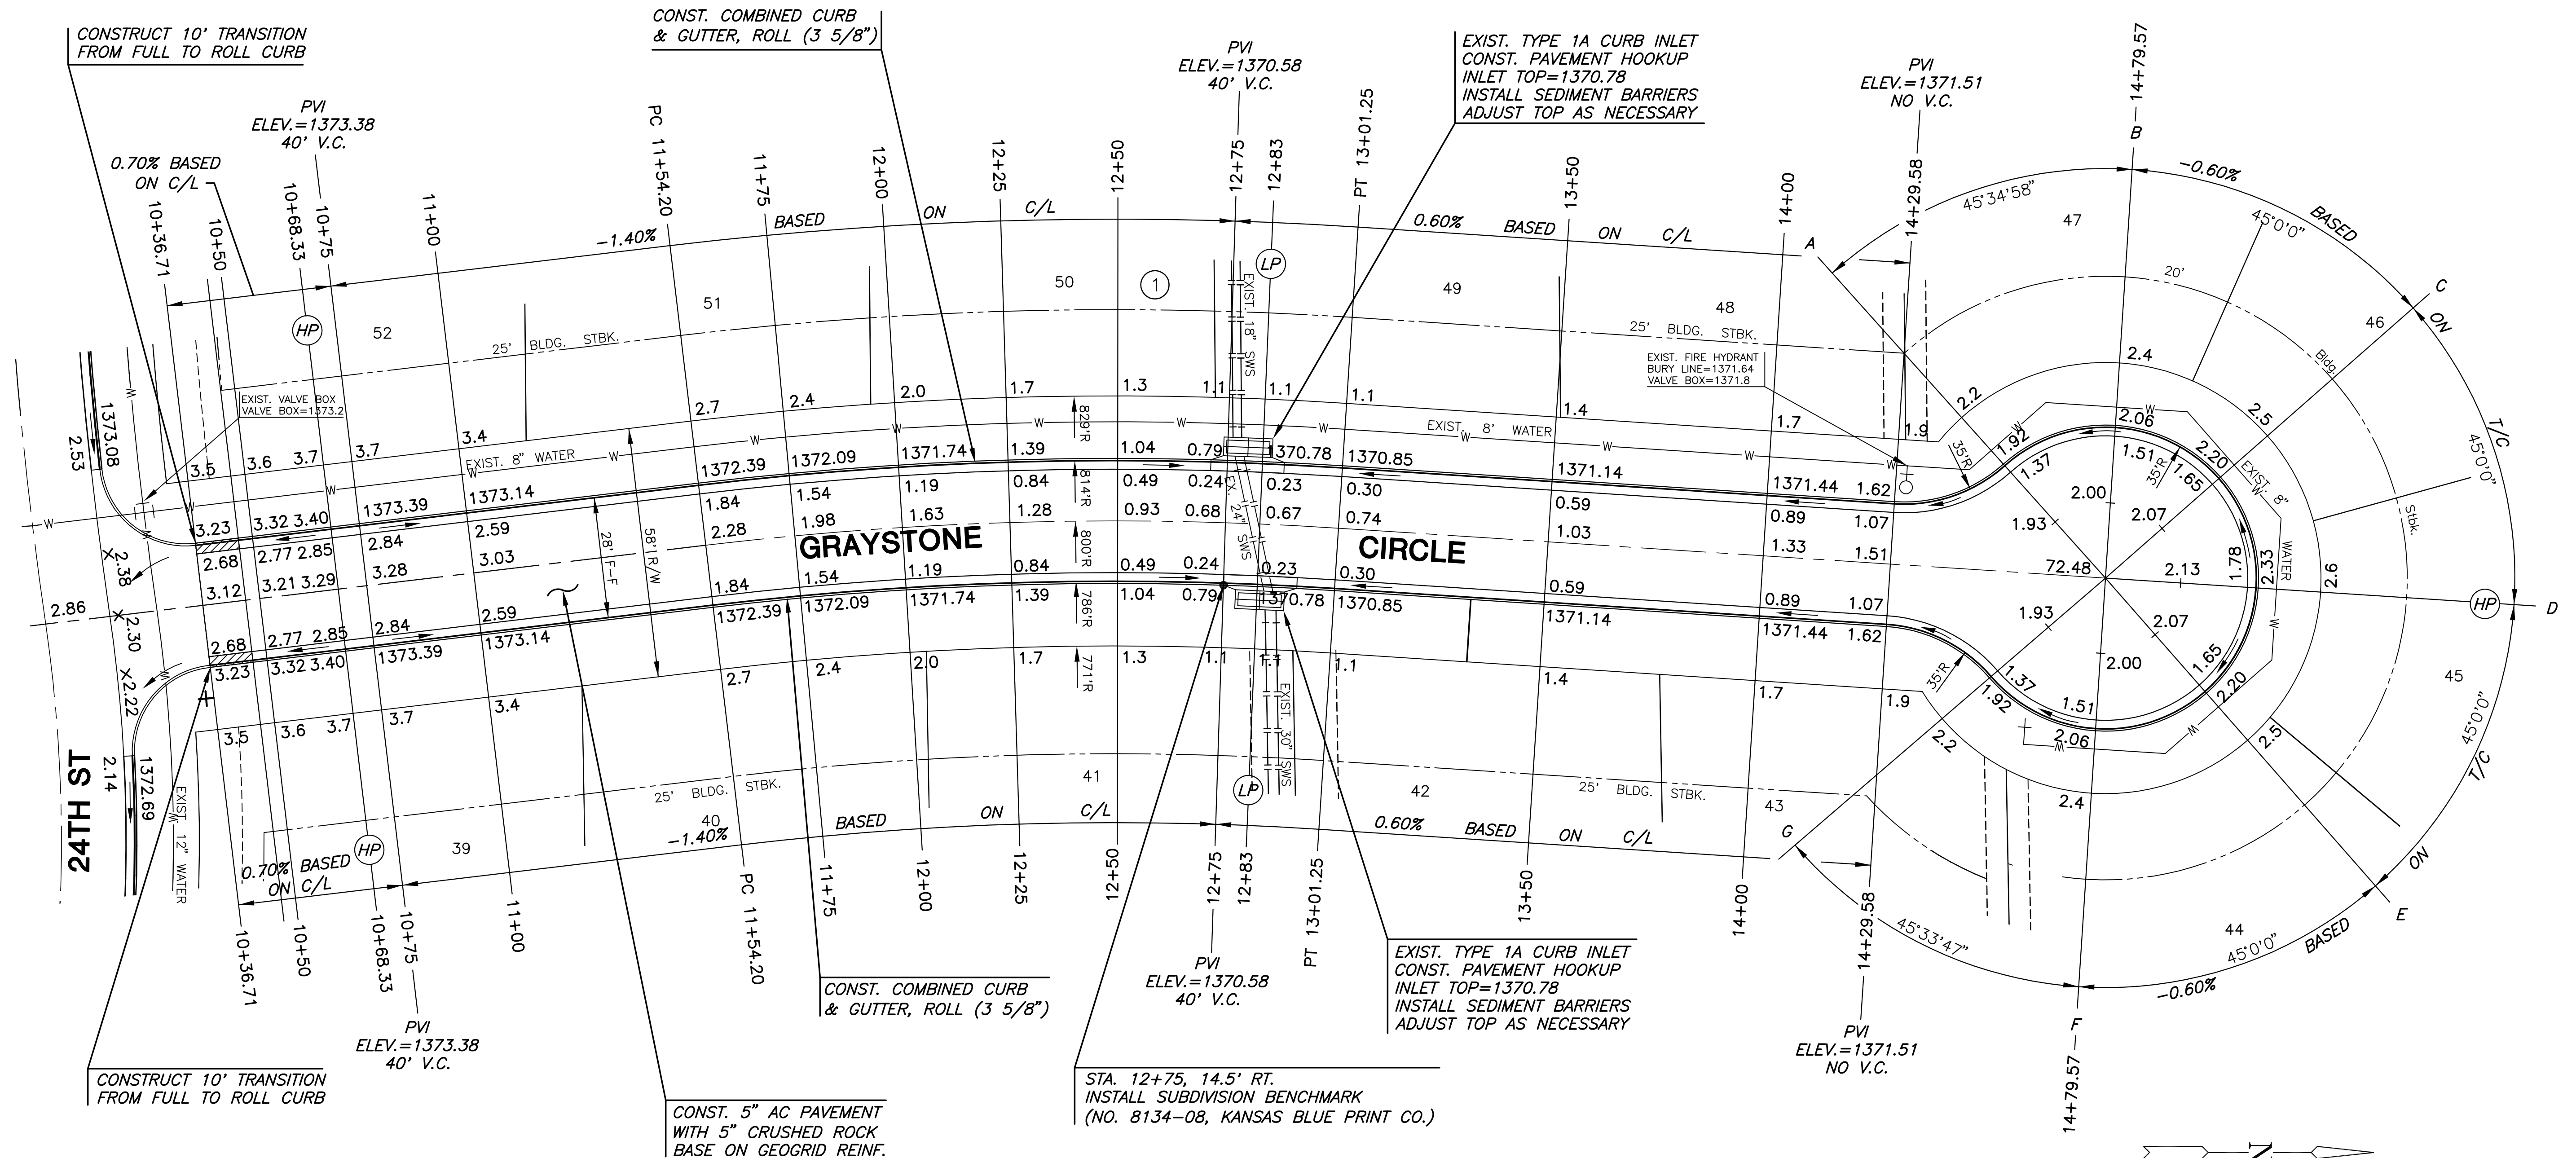

**LEGEND**

✦ + STREET SIGN & SIGN LOCATION  
(SEE SIGN ASSEMBLY TABLE  
FOR TYPE & STATION OF SIGN)

NOTE:  
TOP OF CURB ELEVATIONS SHOWN  
ARE FOR FULL CURB. CONSTRUCT  
CURB AND GUTTER AS NOTED.

PLOTTED: Friday, March 28, 2008 @ 10:21AM

J:\CIVIL\06201\07165\PAV\BND5\07165\_E6.DWG