

**PAVING PLANS**  
**MONARCH LANDING SECOND ADD.**  
**PHASE 1**



**GRAYSTONE**  
SHEET TITLE  
472-84612  
PROJECT NUMBER

DFL  
DESIGN BY  
MK  
DRAWN BY  
GJA  
CHECKED BY

ISSUED  
March 2008  
REVISED

SHEET NO.  
15 of 34

STA. 13+57.85, 17.5' RT.  
INSTALL SUBDIVISION BENCHMARK  
(NO. 8134-08, KANSAS BLUE PRINT CO.)

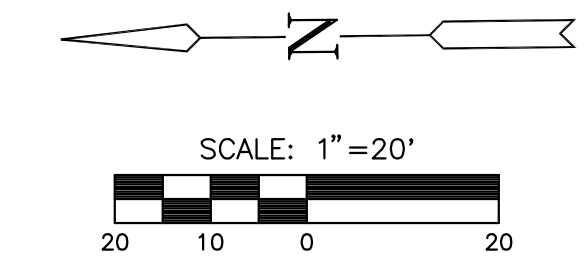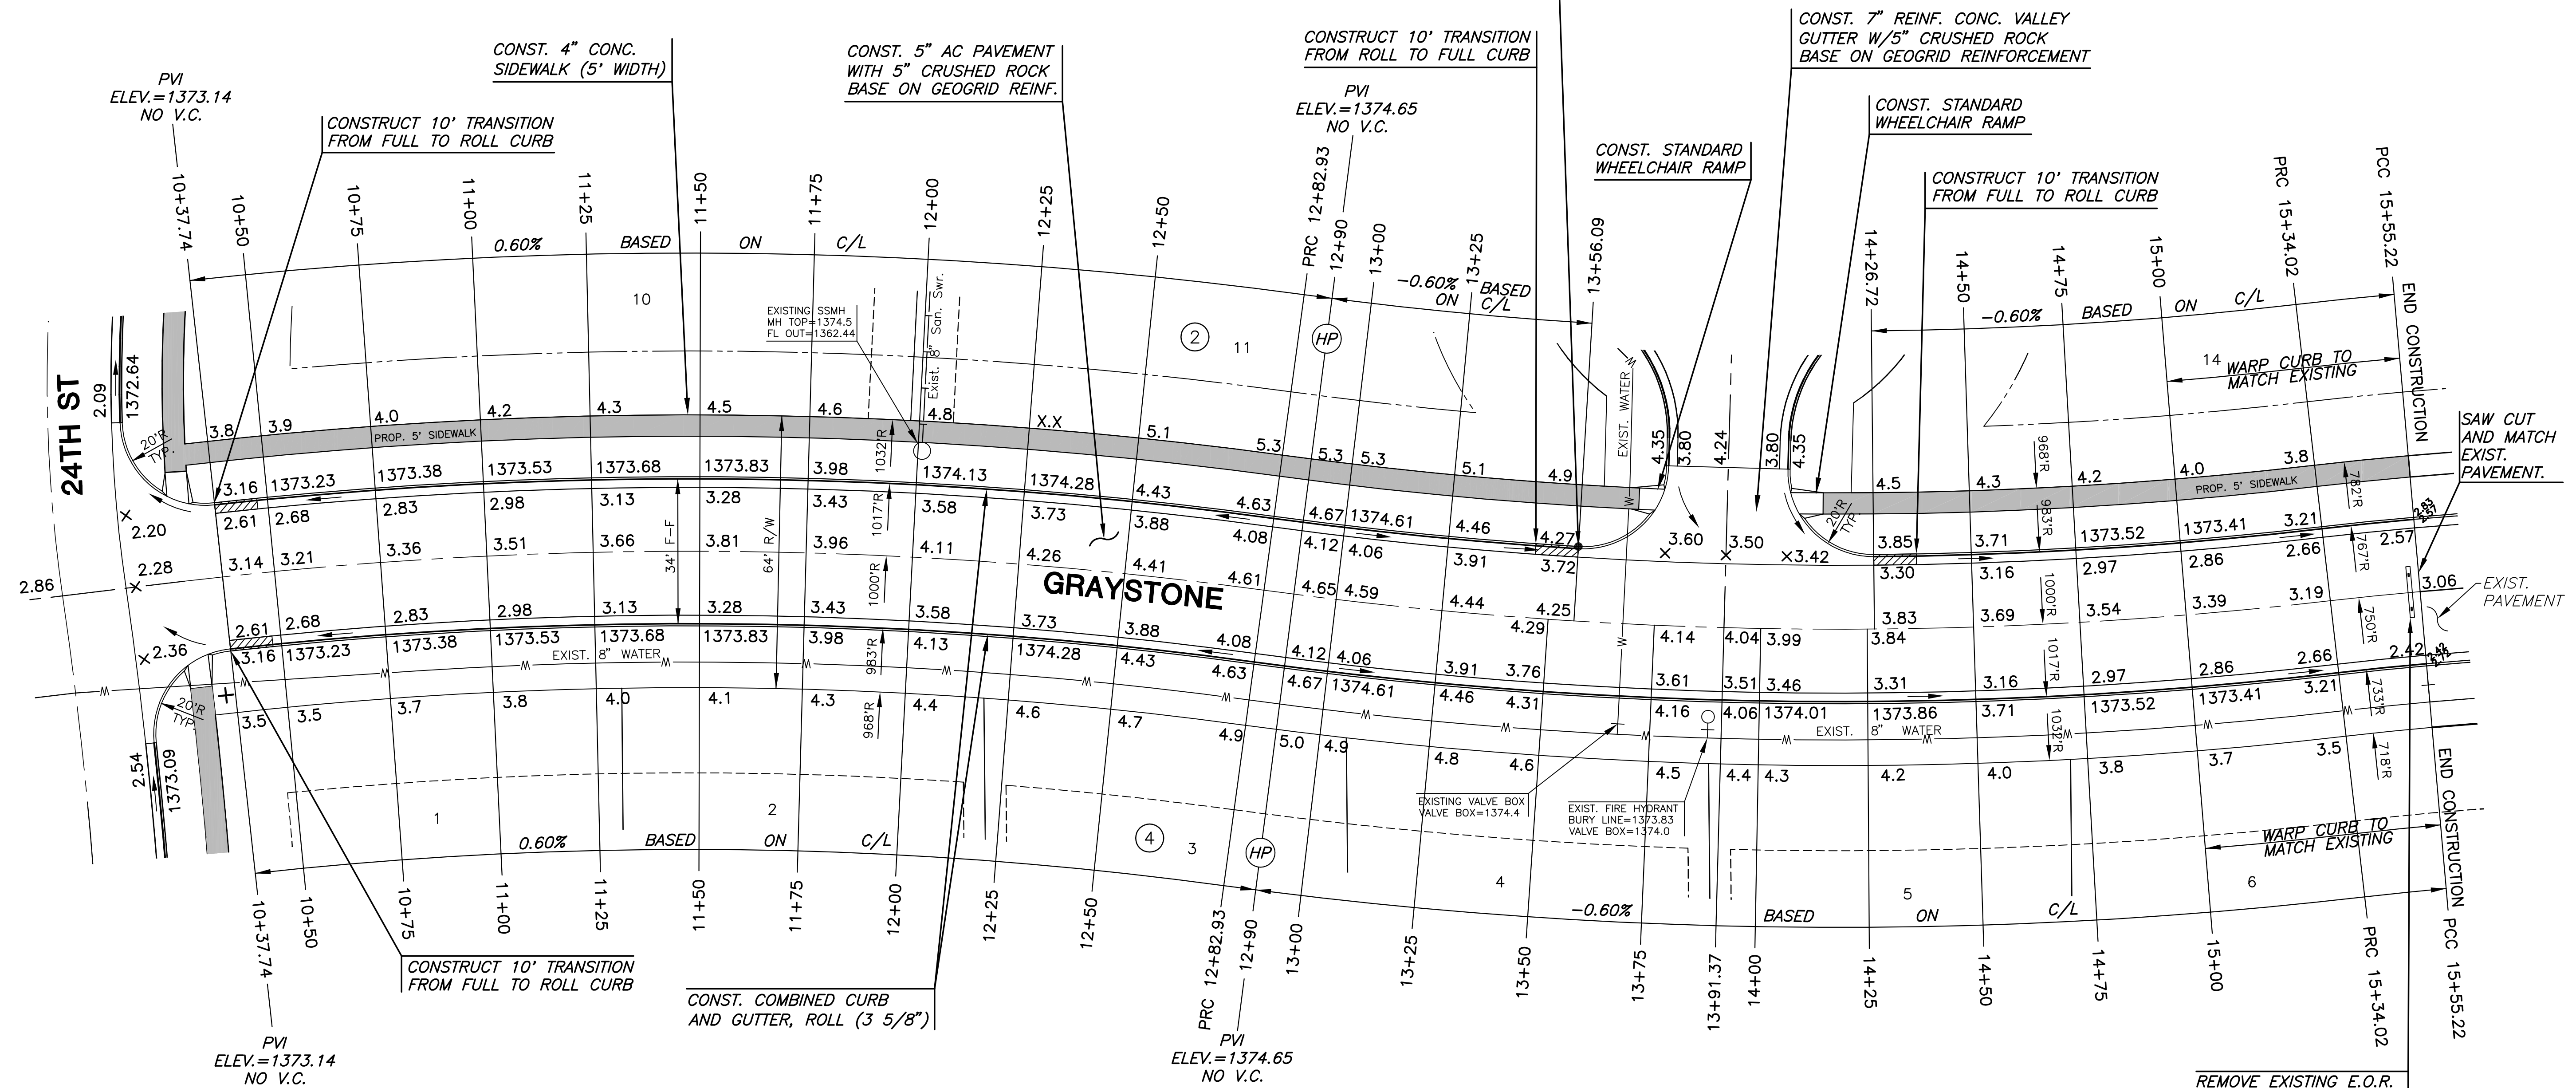

**LEGEND**

⊕ STREET SIGN & SIGN LOCATION  
(SEE SIGN ASSEMBLY TABLE  
FOR TYPE & STATION OF SIGN)

NOTE:  
TOP OF CURB ELEVATIONS SHOWN  
ARE FOR FULL CURB. CONSTRUCT  
CURB AND GUTTER AS NOTED.

REMOVE EXISTING E.O.R.  
MARKER & RELOCATE TO  
STA. 16+81 RIDGEHURST

PLOTTED: Friday, March 28, 2008 @ 10:24AM

J:\CIVIL\06201\07165\PAV\BND5\07165\_E7.DWG