


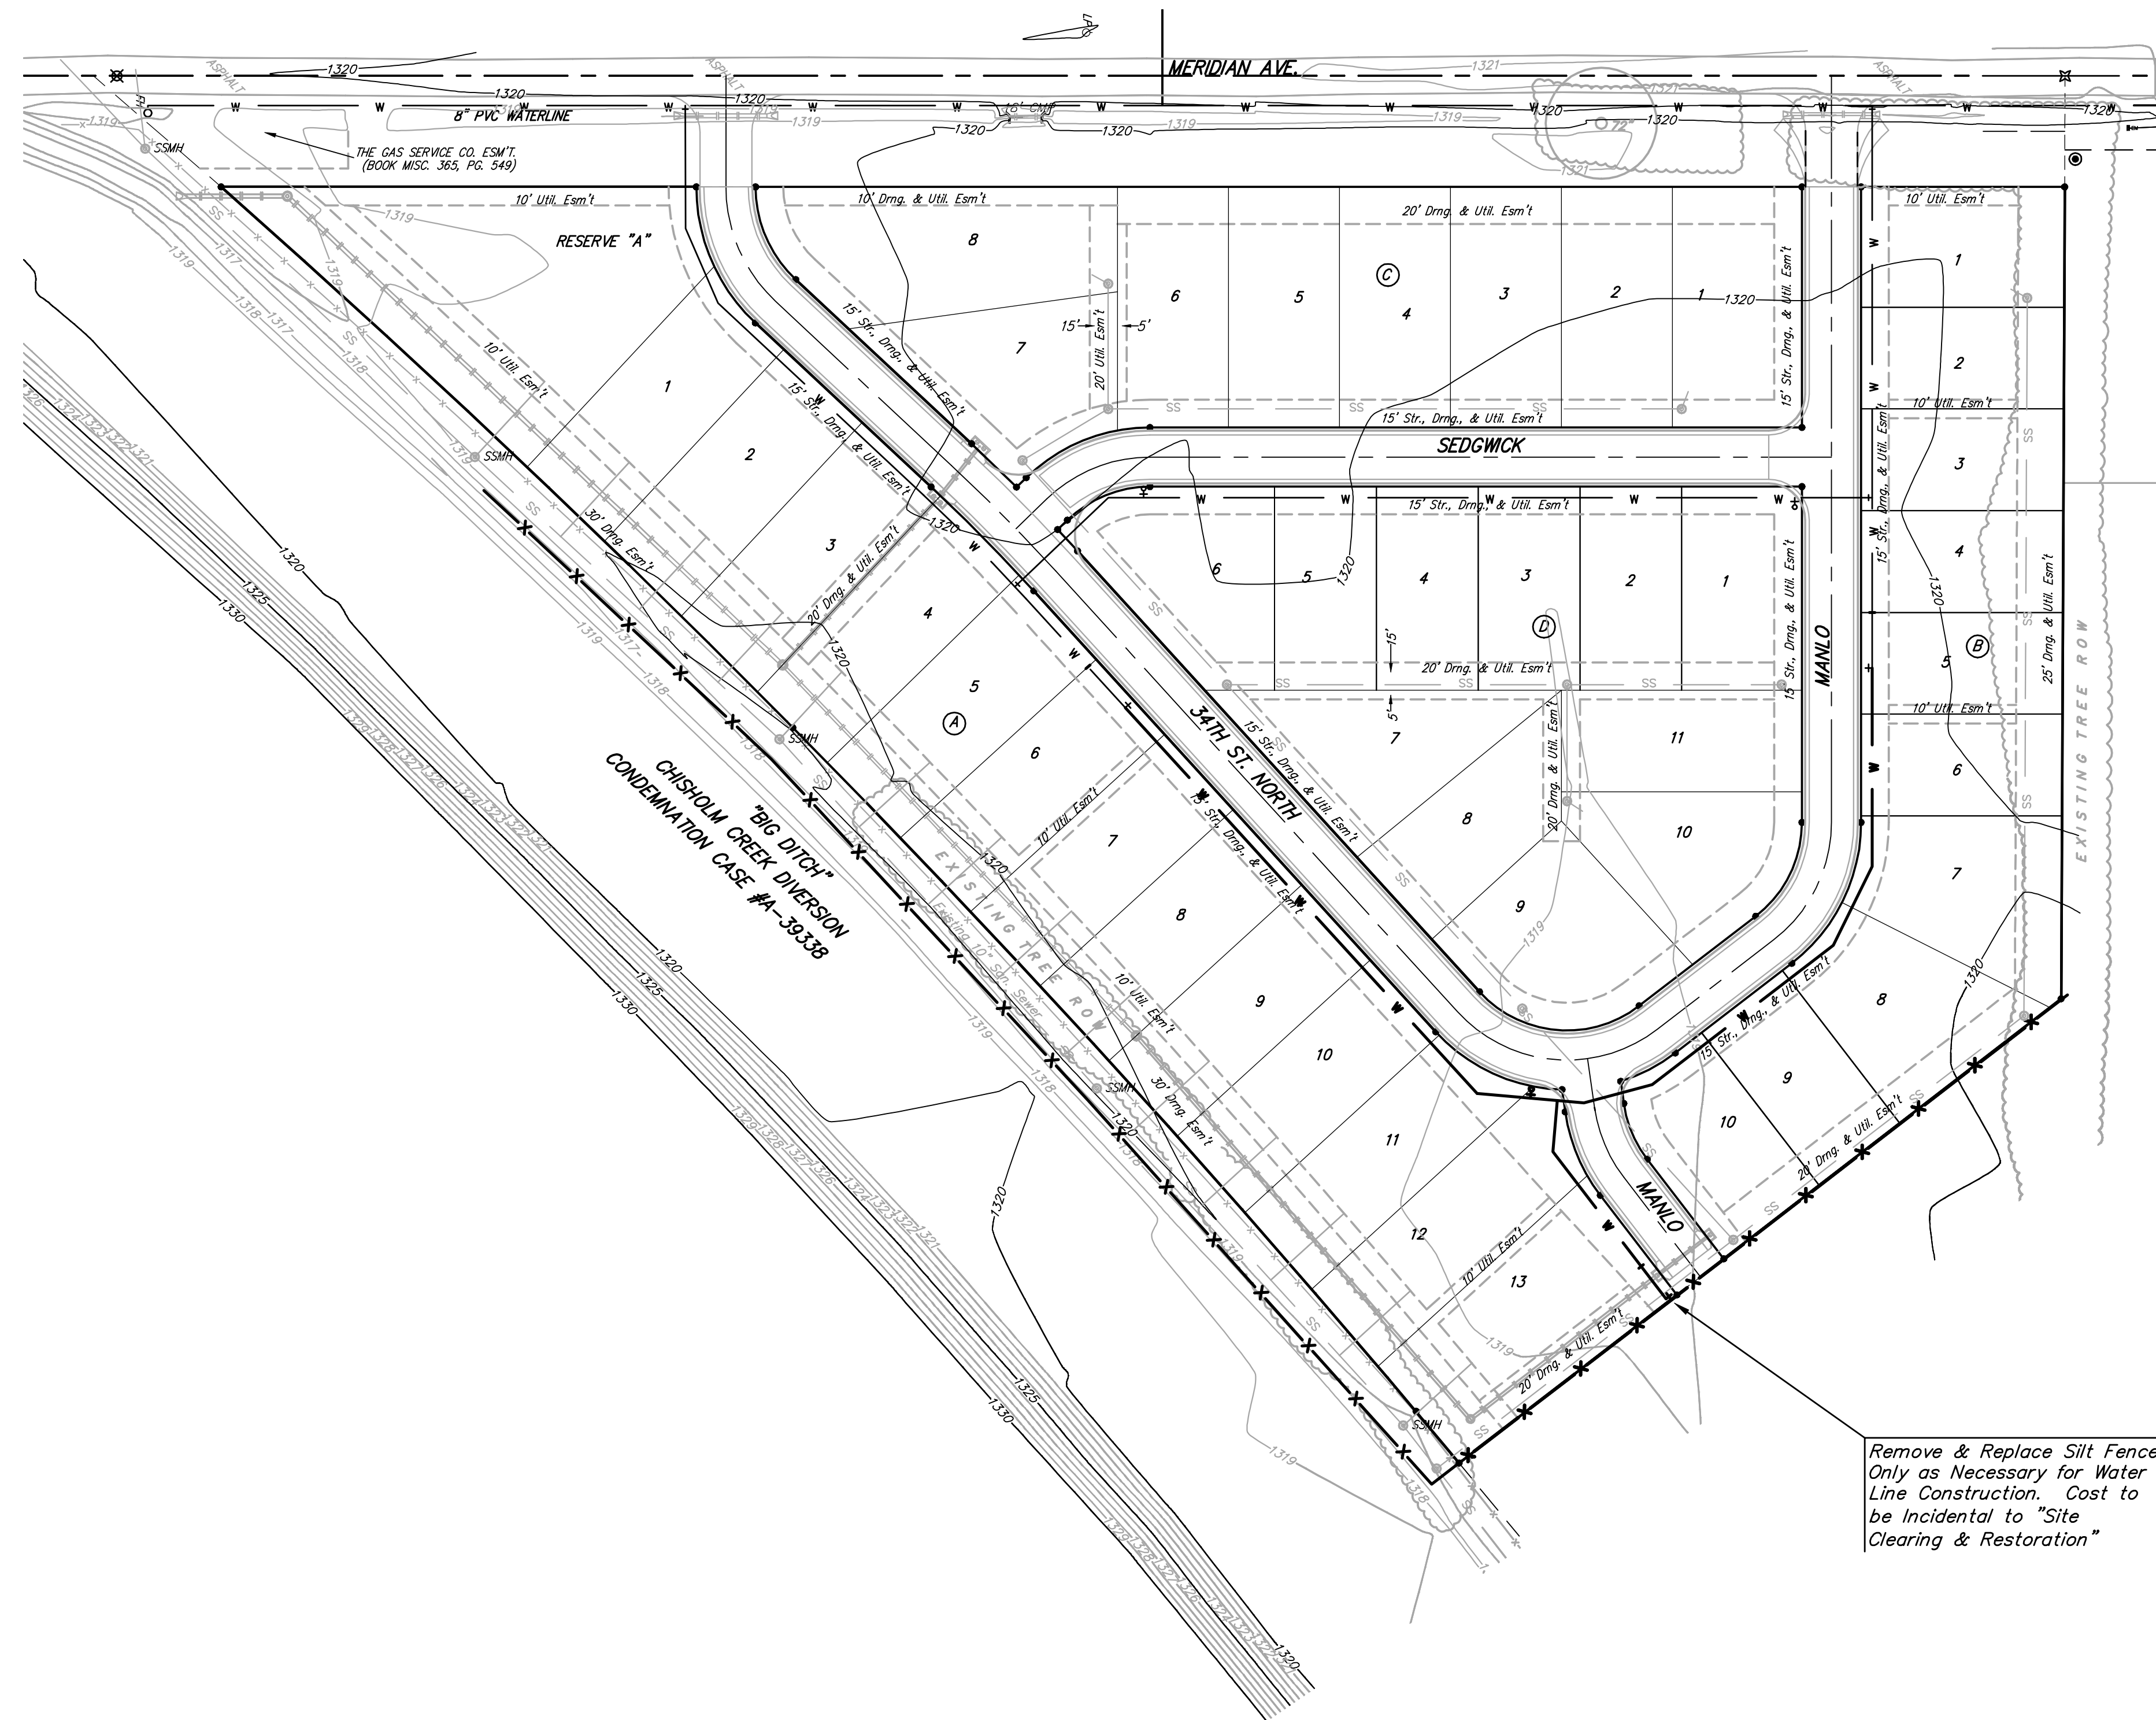

Scale: 1" = 60'



Install one construction entrance onto existing paved roadway per detail, sheet 8.

EROSION CONTROL PLAN LEGEND

—x— SILT FENCING

—1320— Existing Grade

NO SCALE

Remove & Replace Silt Fence Only as Necessary for Water Line Construction. Cost to be Incidental to "Site Clearing & Restoration"

	Mesa Verde Addition - Phase II	
	Erosion Control Plan Water Distribution System	
<small>Baughman Company, P.A. 315 Ellis St. Wichita, KS 67211 F 316262-7271 F 316262-0149 ENGINEERING SURVEYING PLANNING LANDSCAPE ARCHITECTURE</small>		
PROJECT NUMBER 448-90261	DESIGN NBW/JAK	DRAWN JAK
REVISIONS:	APPROVED	DATE 4/9/08
SCALE Noted		SHEET 9 OF 11
<small>Mesa Verde Phase 2 \Wtr Erosion</small>		