
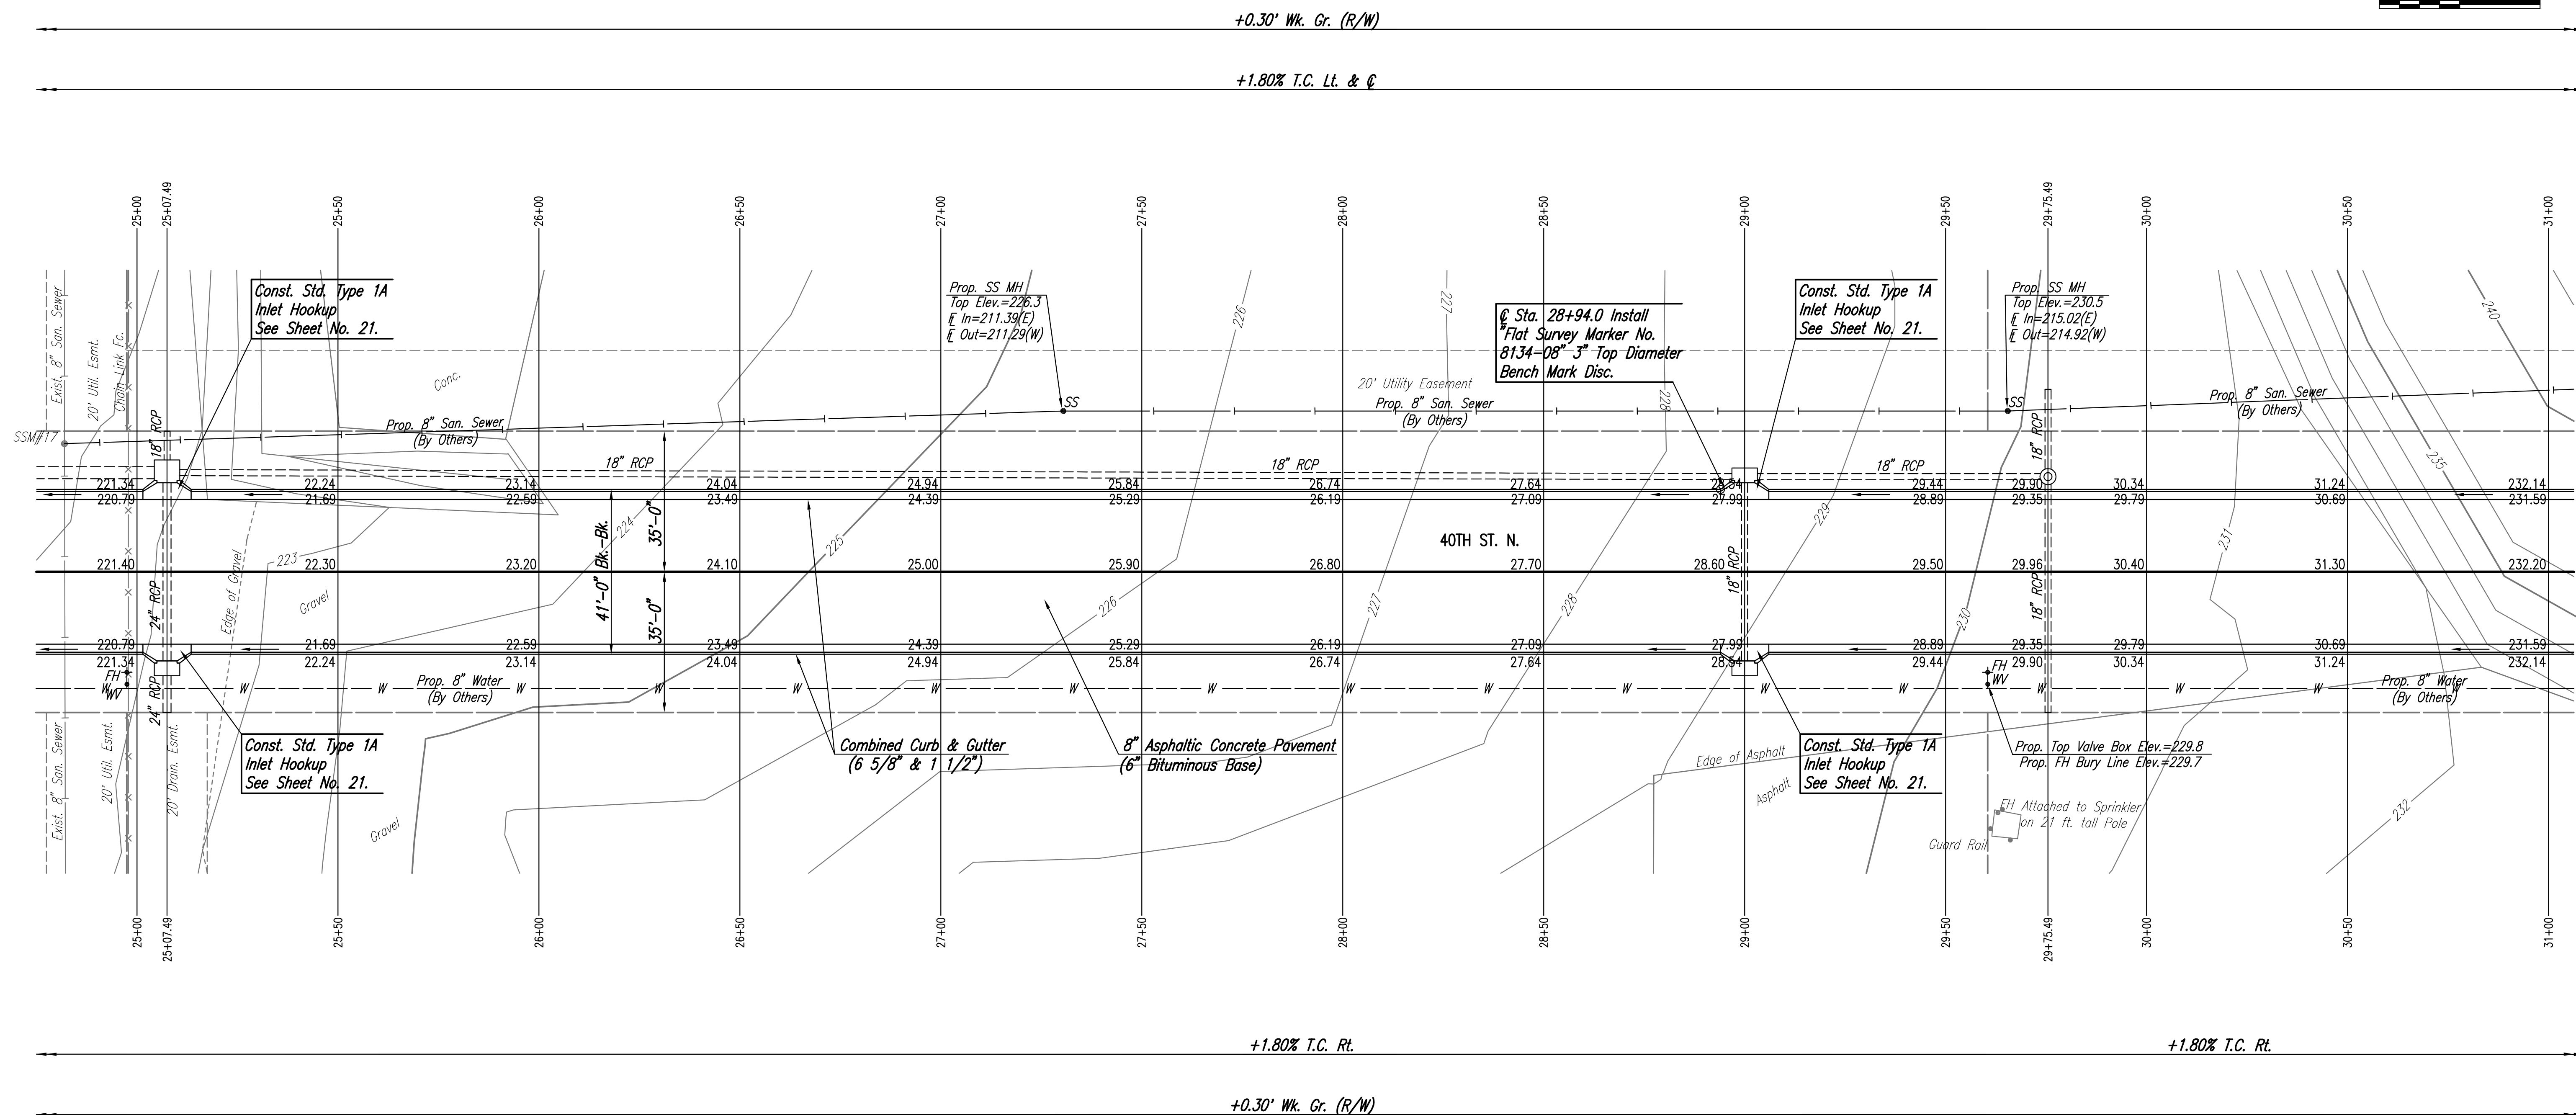


WATER VALVE BOX ELEVATIONS			
STREET	STATION	OFFSET	PROPOSED ELEVATION
40TH ST. N.	29+60.49	29.0' RL	229.8

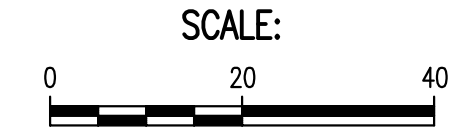

Sowed 04-12-2008 10:21:14 AM by BJS
 Plot Scale 1:20 04-14-2008 8:05:50 AM
 C:\2007\07593\000\07593-00-C-51A.2500-3100

No.	Revision	By	Date
WEBB BUSINESS PARK PAVING AND INCIDENTAL DRAINAGE IMPROVEMENTS PAVING PLAN STA. 25+00 TO STA. 31+00 JAMES L. ARMOUR, P.E. - CITY ENGINEER CITY OF WICHITA PROJECT NO. 472-84611			
Professional Engineering Consultants, P.A. 303 S. TOPEKA • WICHITA, KANSAS 67202 316-262-2691 • FAX 316-262-3003			
Designed by	BMM	Job No.	35-07593-000
Drawn by	BJS, TAT	Date	June 2007
			Sheet 11 of 46