
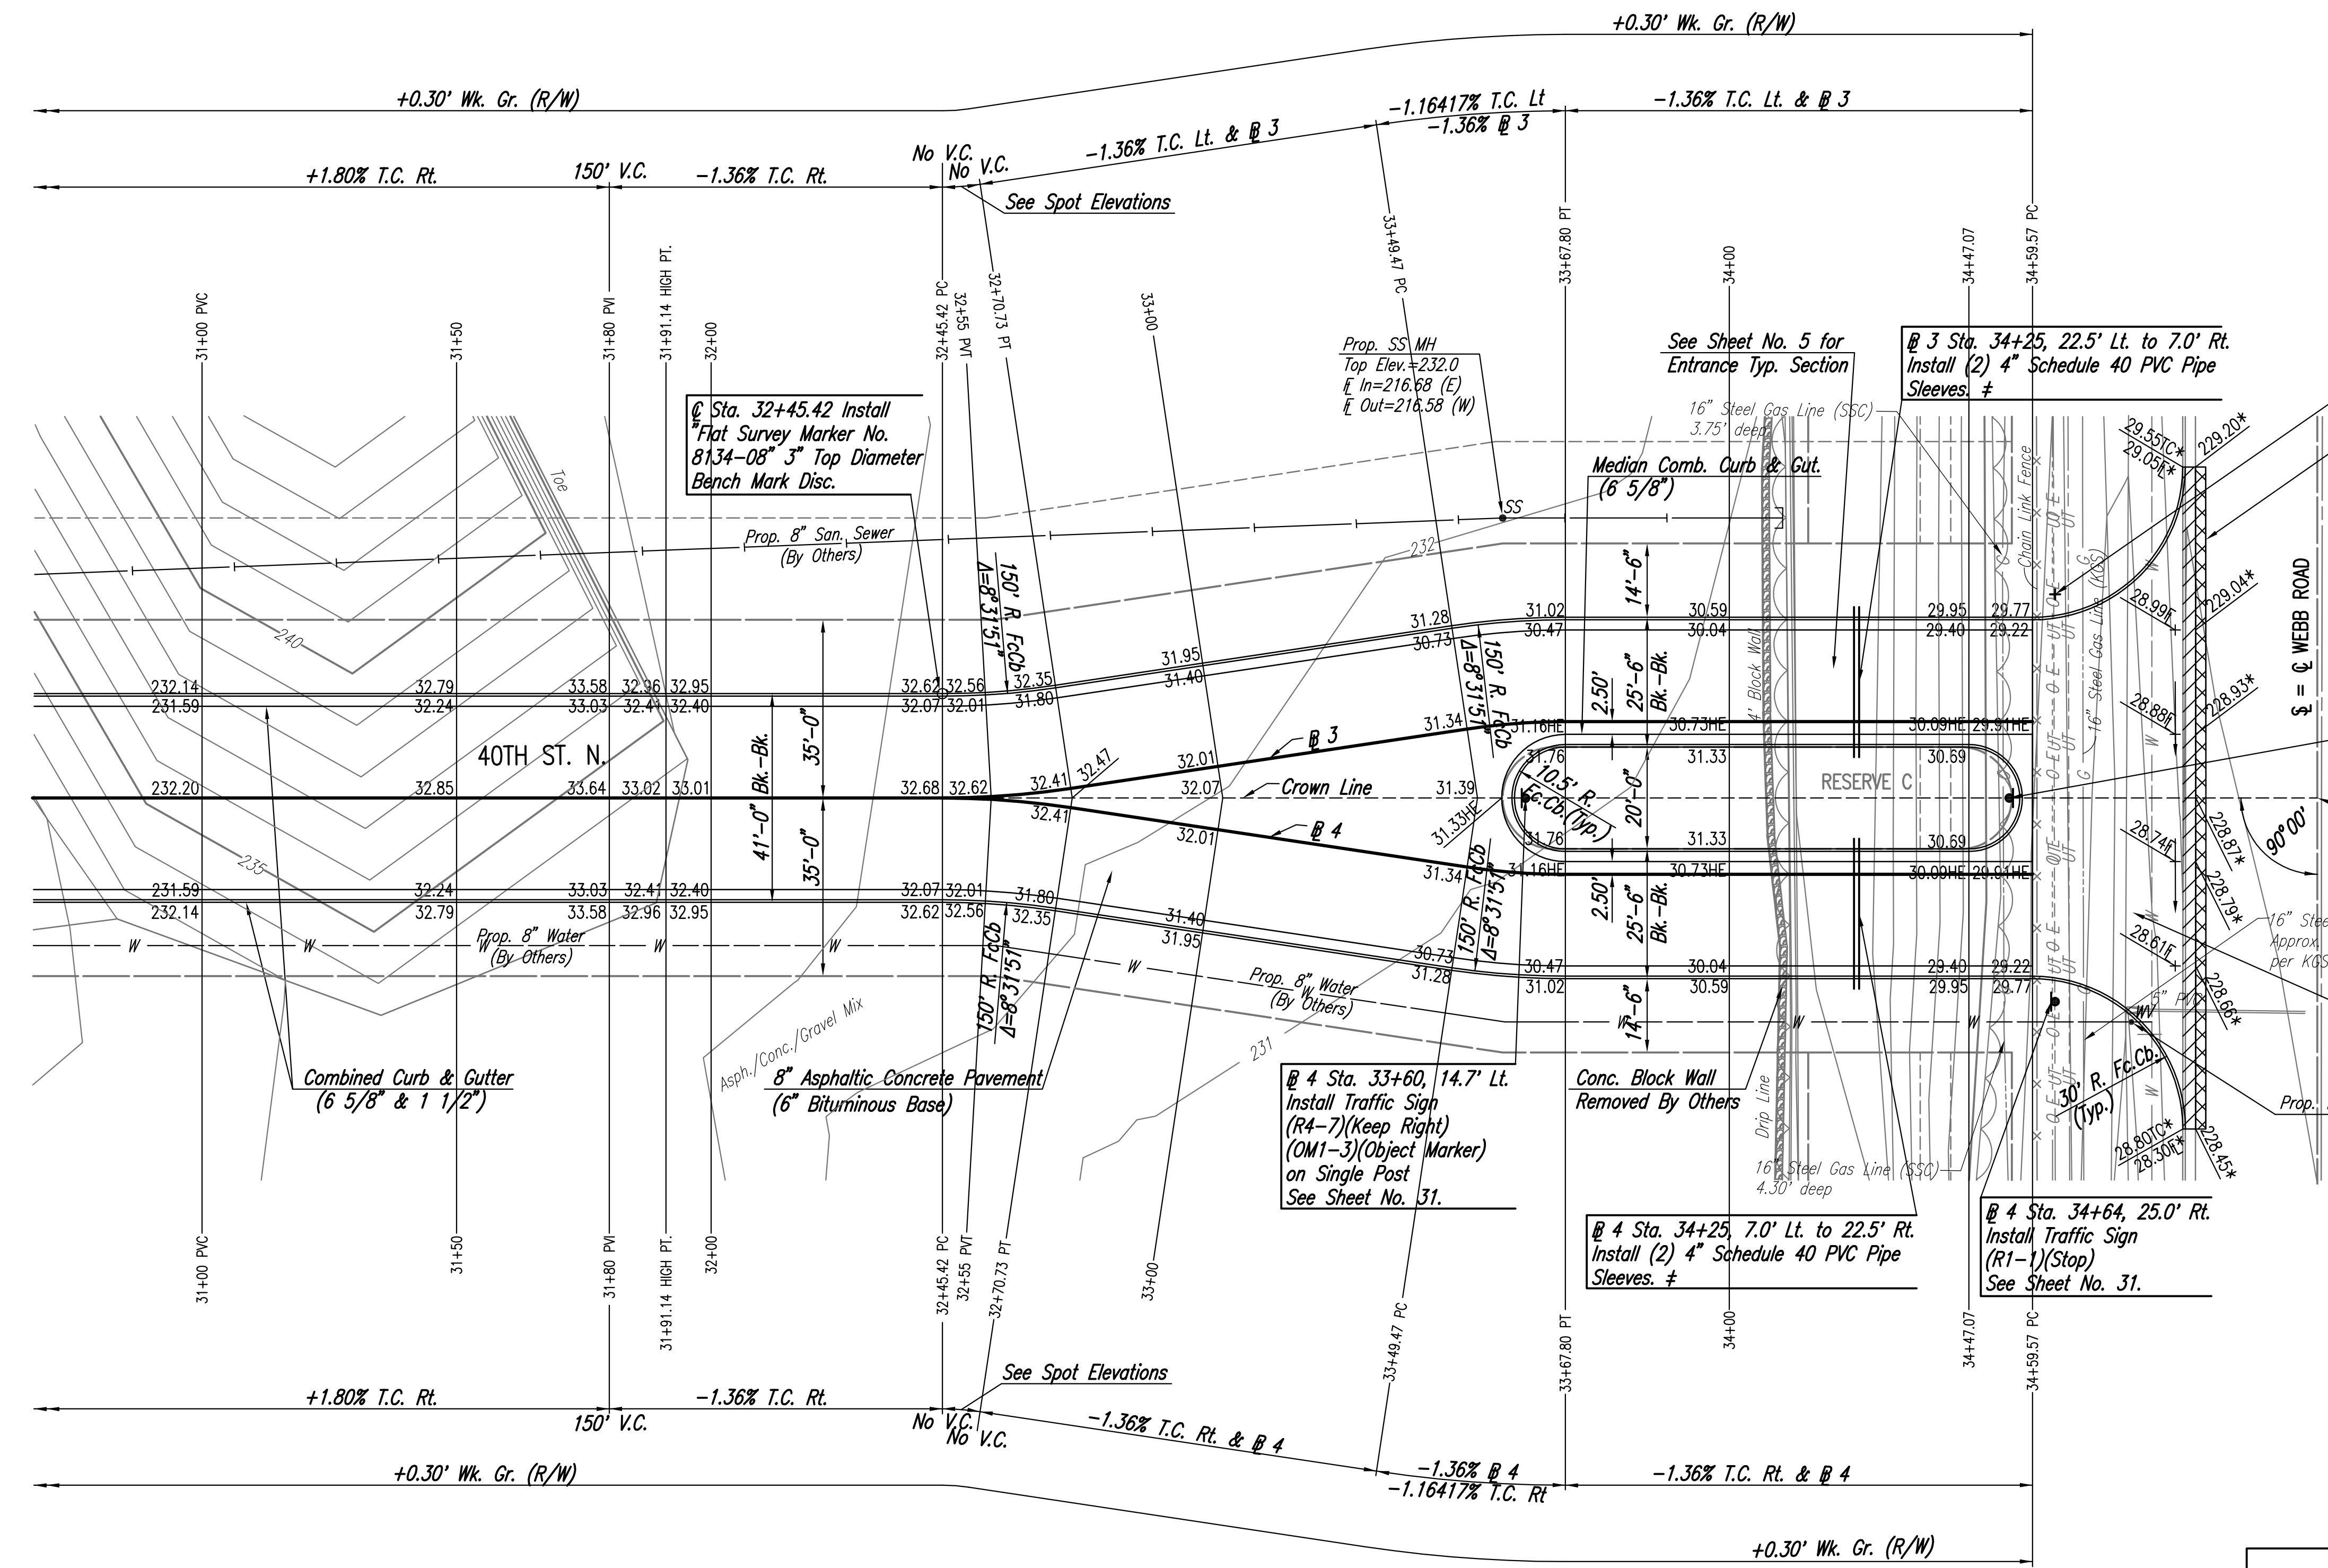


WATER VALVE BOX ELEVATIONS			
STREET	STATION	OFFSET	PROPOSED ELEVATION
40TH ST. N.	34+78.99	44.0' Rt.	229.4

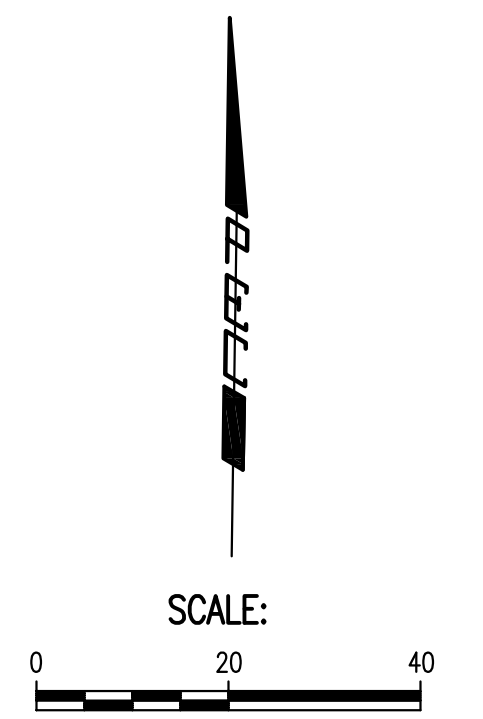

At Sta. 32+45.42 Install Flat Survey Marker No. 8134-08 3" Top Diameter Bench Mark Disc.

See Sheet No. 5 for Entrance Typ. Section

At 3 Sta. 34+25, 22.5' Lt. to 7.0' Rt. Install (2) 4" Schedule 40 PVC Pipe Sleeves. #

At 3 Sta. 34+64, 25.0' Lt. Install Street Name Sign (Webb Rd./40th St. N.) (4100N/9300 E) See Sheet No. 31.

Saw Cut, Remove and Replace Surface Course as Necessary to Provide Neat Line. This Work to be Subsidiary to Asphalt Pavement.

At 4 Sta. 34+55, 15.0' Lt. Install Traffic Sign (R4-7) (Keep Right) (OM1-3) (Object Marker) on Single Post See Sheet No. 31.

Sta. 35+15.49 @ 40th St. N. = Webb Road

16" Steel Gas Line (KGS) Approx. location: 52" deep per KGS 11-26-07  
8" Concrete Valley Gutter See Sheet No. 13.

At 4 Sta. 33+60, 14.7' Lt. Install Traffic Sign (R4-7) (Keep Right) (OM1-3) (Object Marker) on Single Post See Sheet No. 31.


At 4 Sta. 34+25, 7.0' Lt. to 22.5' Rt. Install (2) 4" Schedule 40 PVC Pipe Sleeves. #

At 4 Sta. 34+64, 25.0' Rt. Install Traffic Sign (R1-1) (Stop) See Sheet No. 31.

Remove Combined Curb and Gutter

# Sleeves to be 42" below top of curb. Each end of 4" PVC pipe sleeves shall be capped and marked with steel "T" posts or 2" dia. steel pipe a maximum of 12" above finished grade. Pipe, caps, markers, and installation thereof shall be Subsidiary to Median Comb. Curb & Gutter (6 5/8").

Served 04-12-2008 10:24:50 AM by BJS  
 Plot Scale 1:20 04-14-2008 8:11:30 AM  
 C:\2007\07593\000\07593-000-C-51A.3100-3500

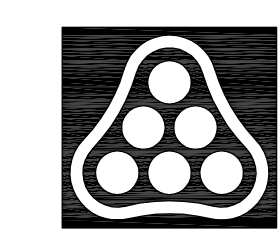

No.	Revision	By	Date
WEBB BUSINESS PARK PAVING AND INCIDENTAL DRAINAGE IMPROVEMENTS <b>PAVING PLAN</b> STA. 31+00 TO STA. 35+00 JAMES L. ARMOUR, P.E. - CITY ENGINEER CITY OF WICHITA PROJECT NO. 472-84611			
<b>Professional Engineering Consultants, P.A.</b> 303 S. TOPEKA • WICHITA, KANSAS 67202 316-262-2691 • FAX 316-262-3003			
Designed by	BMM	Job No.	35-07593-000
Drawn by	BJS, TAT	Date	June 2007
			Sheet 12 of 46