

Scale: 1" = 60'


—1320— = Existing Contours
 (1320) = Proposed Contours

= Easements To Be Graded

Approximate Easement Grading Quantities:
 (For Information Only)
 Excavation: 122 C.Y.
 Fill: 66 C.Y.

The contractor shall grade the easements as shown to the elevations given on the easement grading plan. All costs for grading shall be incidental to the Easement Grading Bid Item.

The contractor shall 'straight' grade the easements between the elevations given. Where a callout designates 'Match', the contractor will grade to the existing ground elevation.

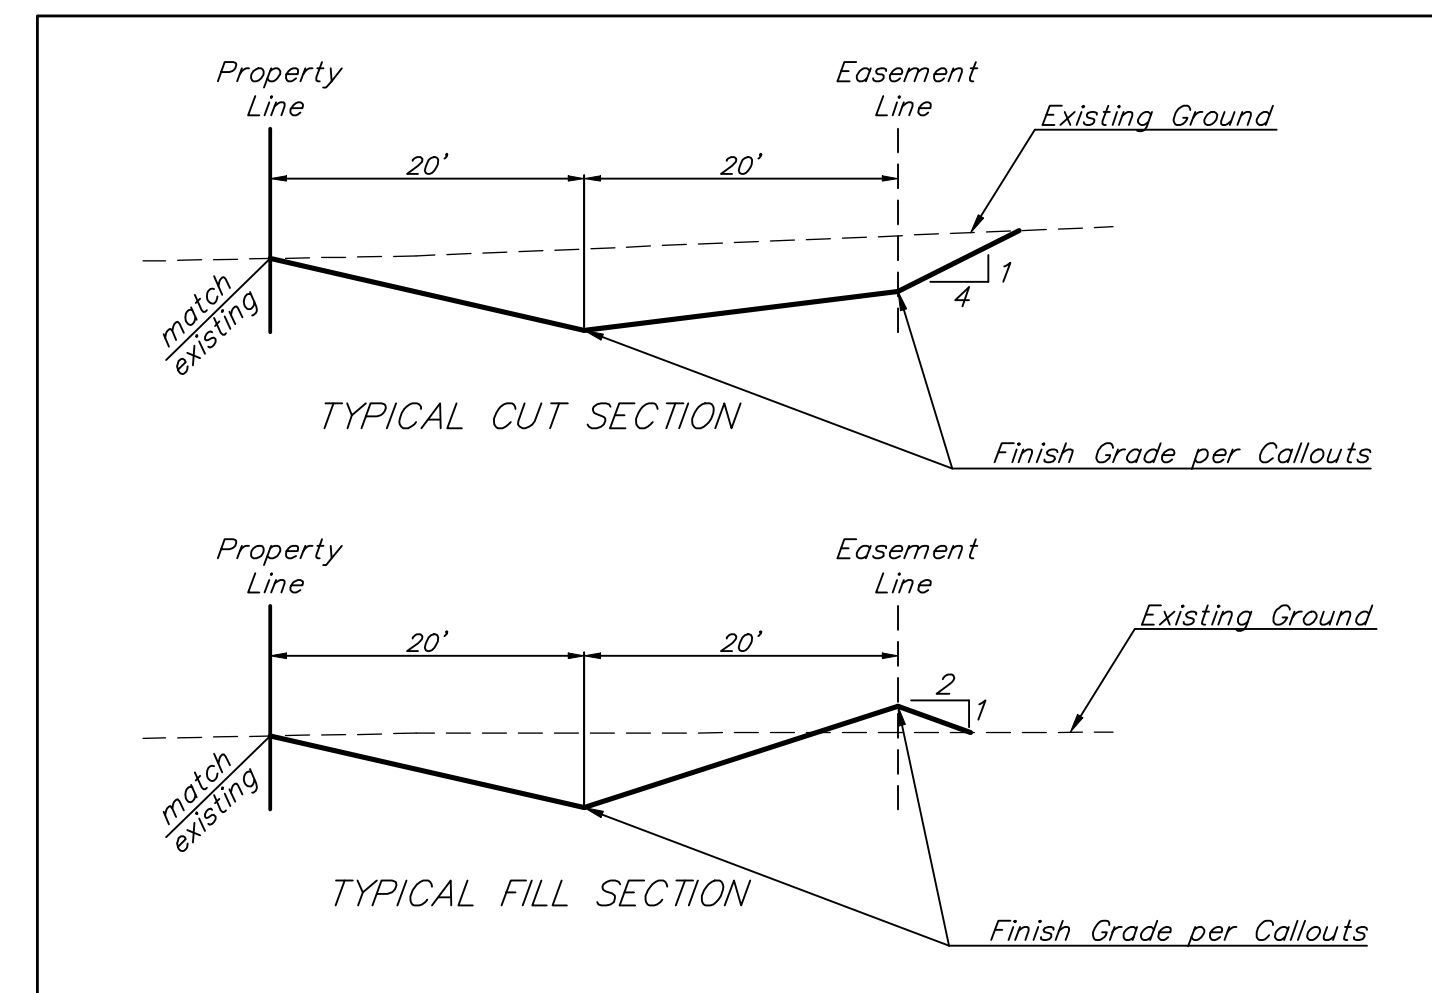

SECTION A-A

	Mesa Verde Addition - Phase II Easement Grading Storm Water Sewer #625	
	<small>Baughman Company, P.A. 315 Ellis St. Wichita, KS 67211 P 316-262-7771 F 316-262-0149 ENGINEERING SURVEYING PLANNING LANDSCAPE ARCHITECTURE</small>	
PROJECT NUMBER 468-84286	DESIGN NBW/JAK	DRAWN JAK
REVISIONS:	APPROVED DATE 4/22/08	SCALE Noted SHEET
Mesa Verde\Phase 2\SWSEamr		08-03-E075