


PLAN	SURVEYED	BY	DATE
NOTE BOOK	PICTURED		
	ALIGNED CHECKED		
	BY OF WAY CHECKED		

SCALE: 1" = 20' HORIZ.
1" = 10' VERT.

BEUCH MARK: CITY DISC, 34 WEST
AND 10 SOUTH OF THE CENTERLINES
OF WEST ST. AND 2ND ST.
ELEVATION = 118.87

NOTE: SANITARY SEWER TO BE
CONSTRUCTED AS PER
CITY OF WICHITA STANDARDS

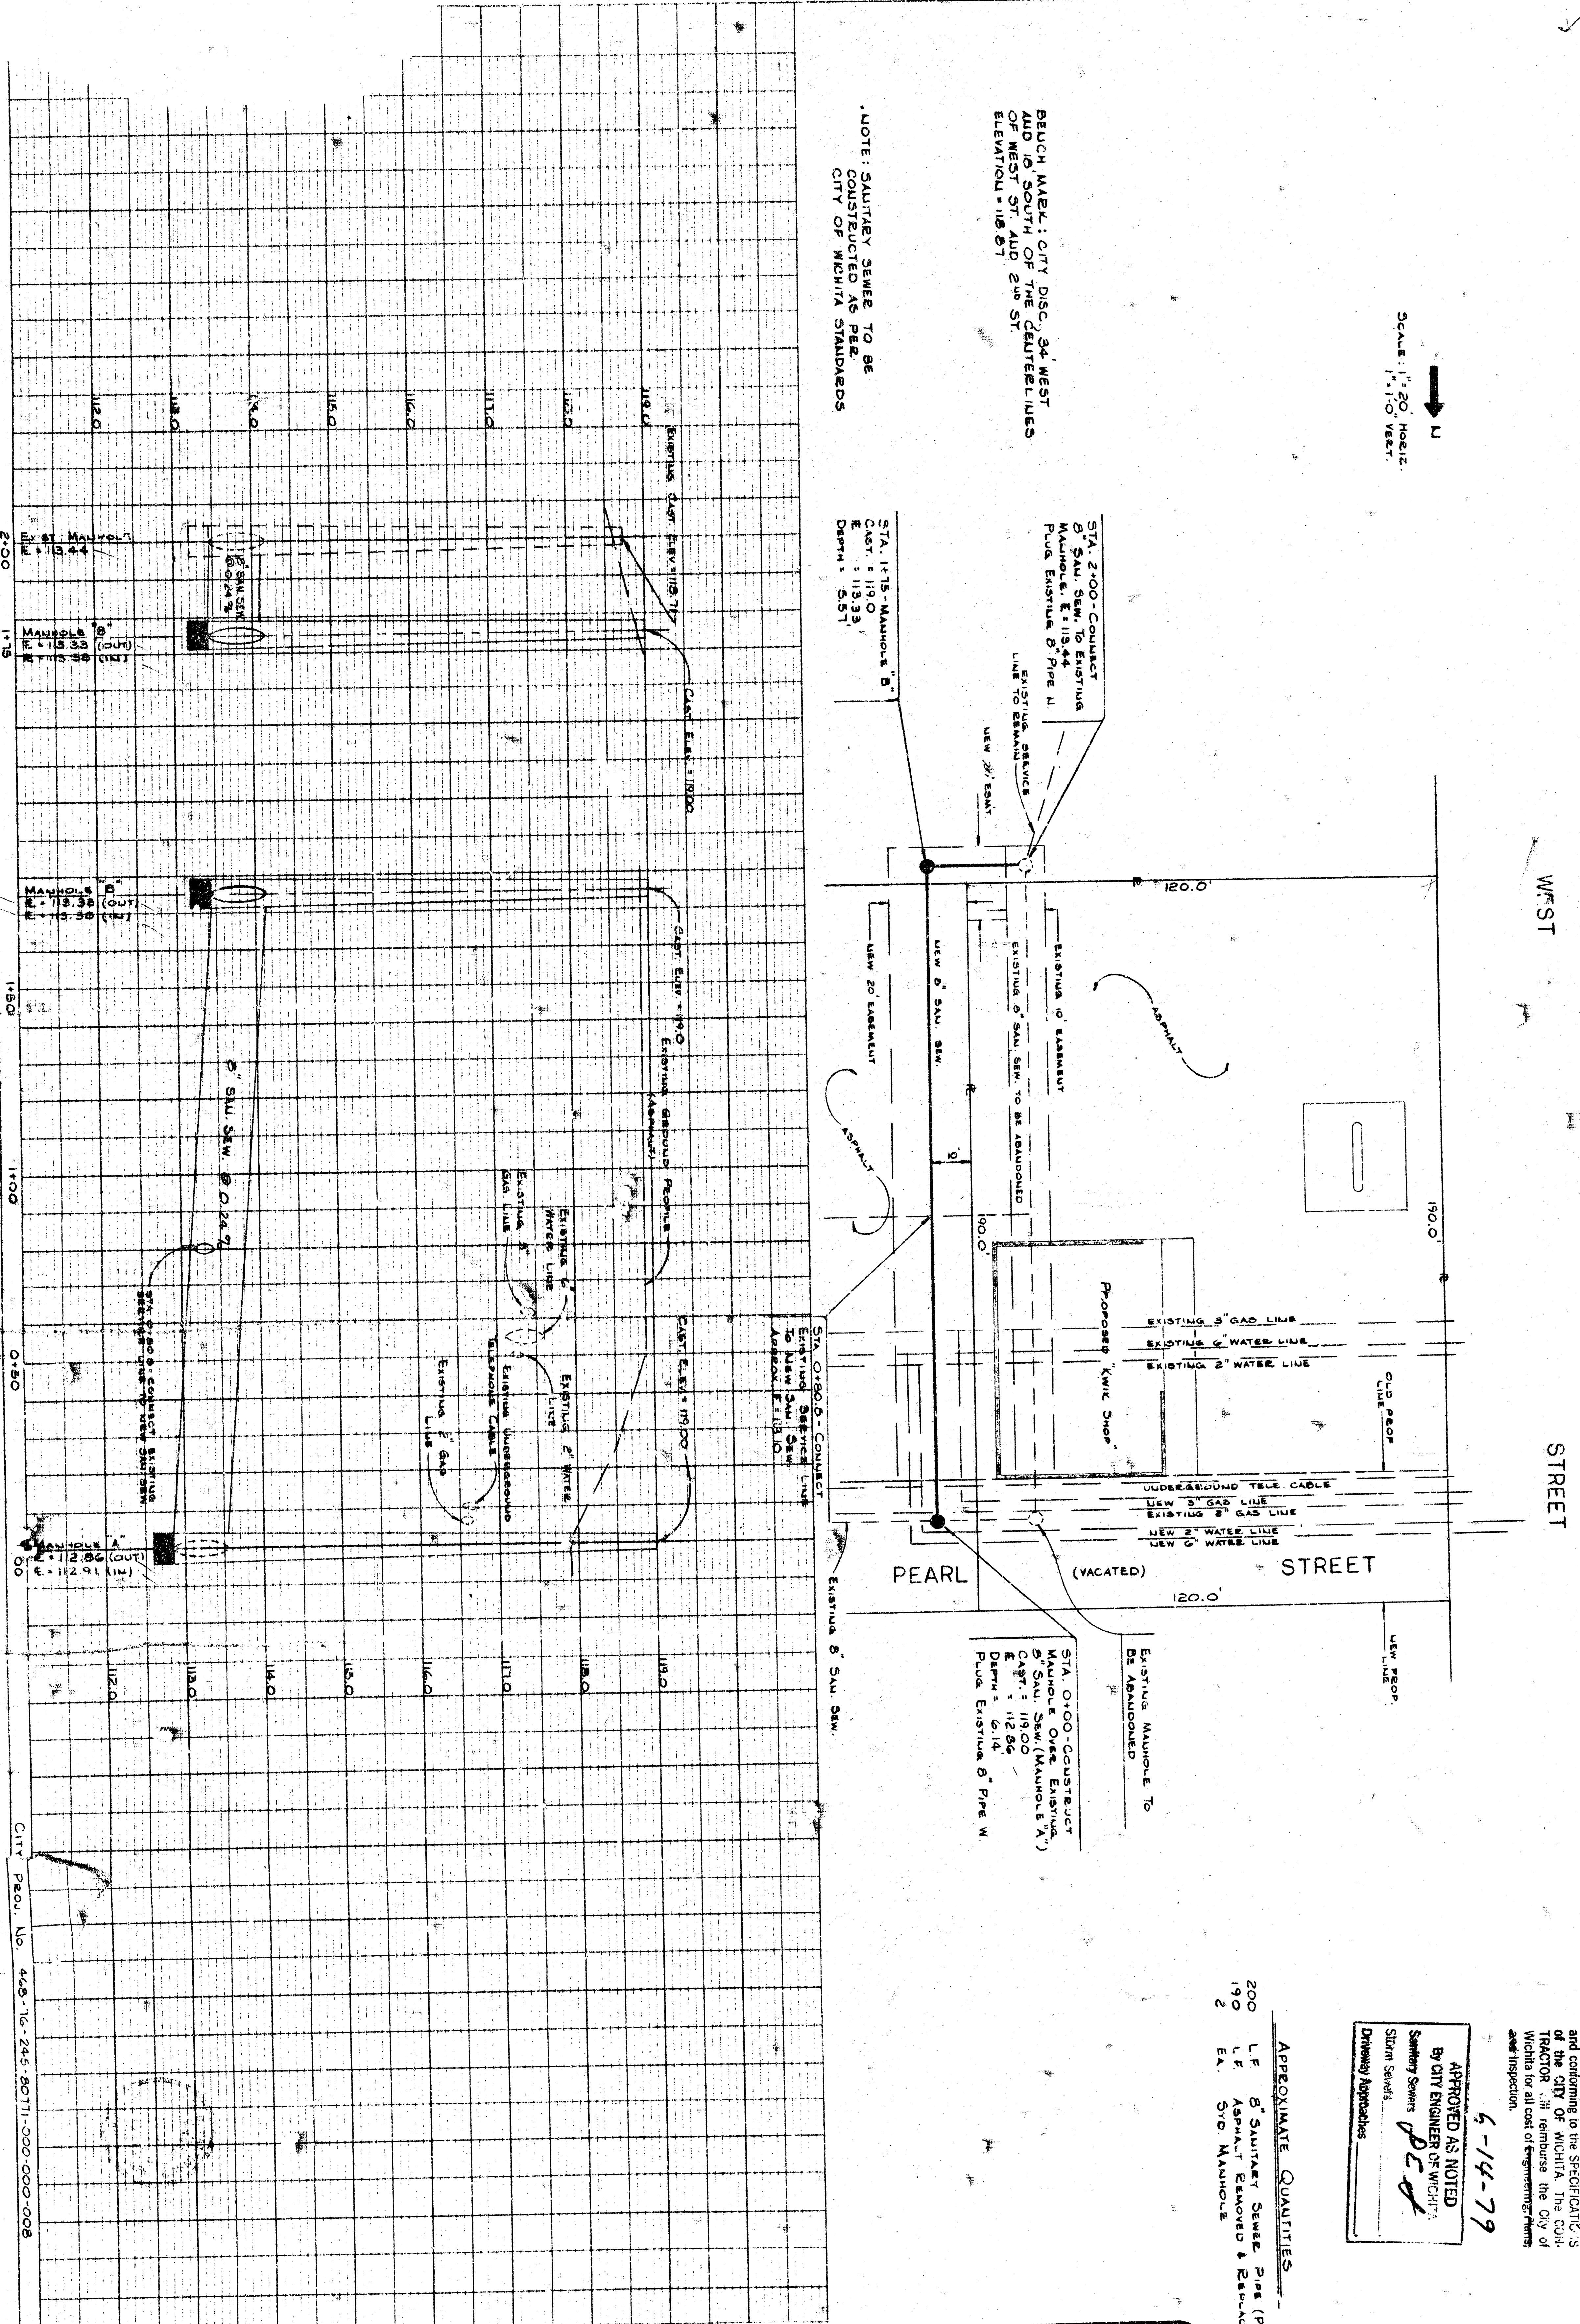

WEST

STREET

PEARL

STREET

EXISTING MANHOLE TO
BE ABANDONED

STA. 0+00 - CONSTRUCT
8" SAN. SEW. TO EXISTING
MANHOLE OVER EXISTING
CAST. EXIST. 10" DIA.
CAST. EXIST. 10" DIA.
DEPTH: 6.14
PLUS EXISTING 8" PIPE W.

STA. 0+80.0 - CONSTRUCT
EXISTING SERVICE LINE
TO NEW SAN. SEW.
ABANDON EXIST. 10"
CAST. EXIST. 10" DIA.

PLATE 1 SINGLE PLAN AND PROFILE FOR SAN. SEW. RELOCATION

CITY PROJ. NO. 445-16-245-80711-000-000-008

NOTE TO CONTRACTOR

This project will be constructed under
the supervision of the CITY ENGINEER
and conforming to the SPECIFICATIONS
of the CITY OF WICHITA. THE CITY
ENGINEER SHALL REMAIN THE CITY OF
WICHITA for all cost of engineering, plans
and inspection.

4-14-79

APPROVED AS NOTED
BY CITY ENGINEER OF WICHITA
Sitting Sewers
Sitting Sewers
Sitting Sewers
Sitting Sewers

APPROXIMATE QUANTITIES
200 LF 8" SANITARY SEWER PIPE (PVC)
190 LF 8" ASPHALT REMOVED & REPLACED
2 EA. STD. MANHOLE

SAN. SEW. RELOCATION FOR
KWIK SHOP BUILDING NO. 736
DOUGLAS & WEST - WICHITA, KANSAS

**CONVENIENCE
FOOD STORES**

ARCHITECTURAL & ENGINEERING DEPARTMENT
2700 EAST FOURTH STREET
HUTCHINSON, KANSAS 67501 1-316-685-5511