


SCALE
 1" = 20' Horiz.
 1" = 5' Vert.

NOTES
 1. Elevations to City of Wichita datum
 2. Trench to be sand-backfilled and finished.

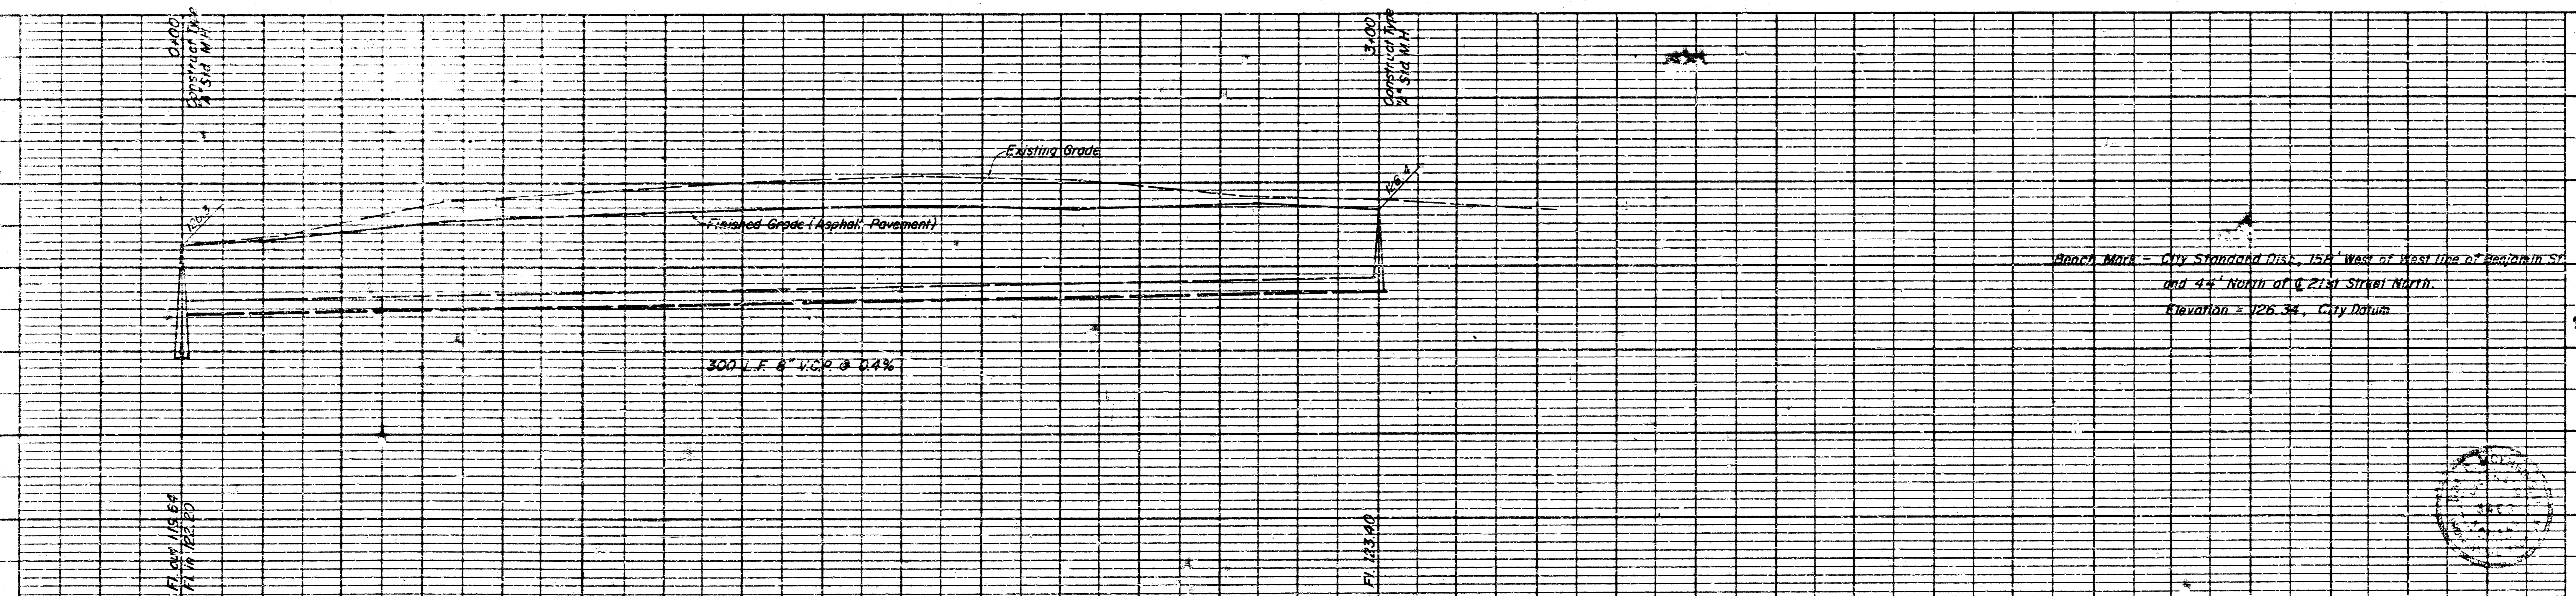

Bench Mark - City Standard Dist., 158' West of West Line of Benjamin St
 and 4' North of 21st Street North.
 Elevation = 128.34, City Datum

PLAN AND PROFILE
PRIVATE SANITARY SEWER
 Lot 3, Block A, Sweetbriar Addition
 Wichita, Kansas
 PRIVATE PROJECT No.

McCring & Associates
 318 Brown Building
 Wichita, Kansas