



PLAN
 SHEET NO. 1
 DATE: 10/15/18
 DRAWN BY: [Name]
 CHECKED BY: [Name]

PROFILE
 SHEET NO. 1
 DATE: 10/15/18
 DRAWN BY: [Name]
 CHECKED BY: [Name]

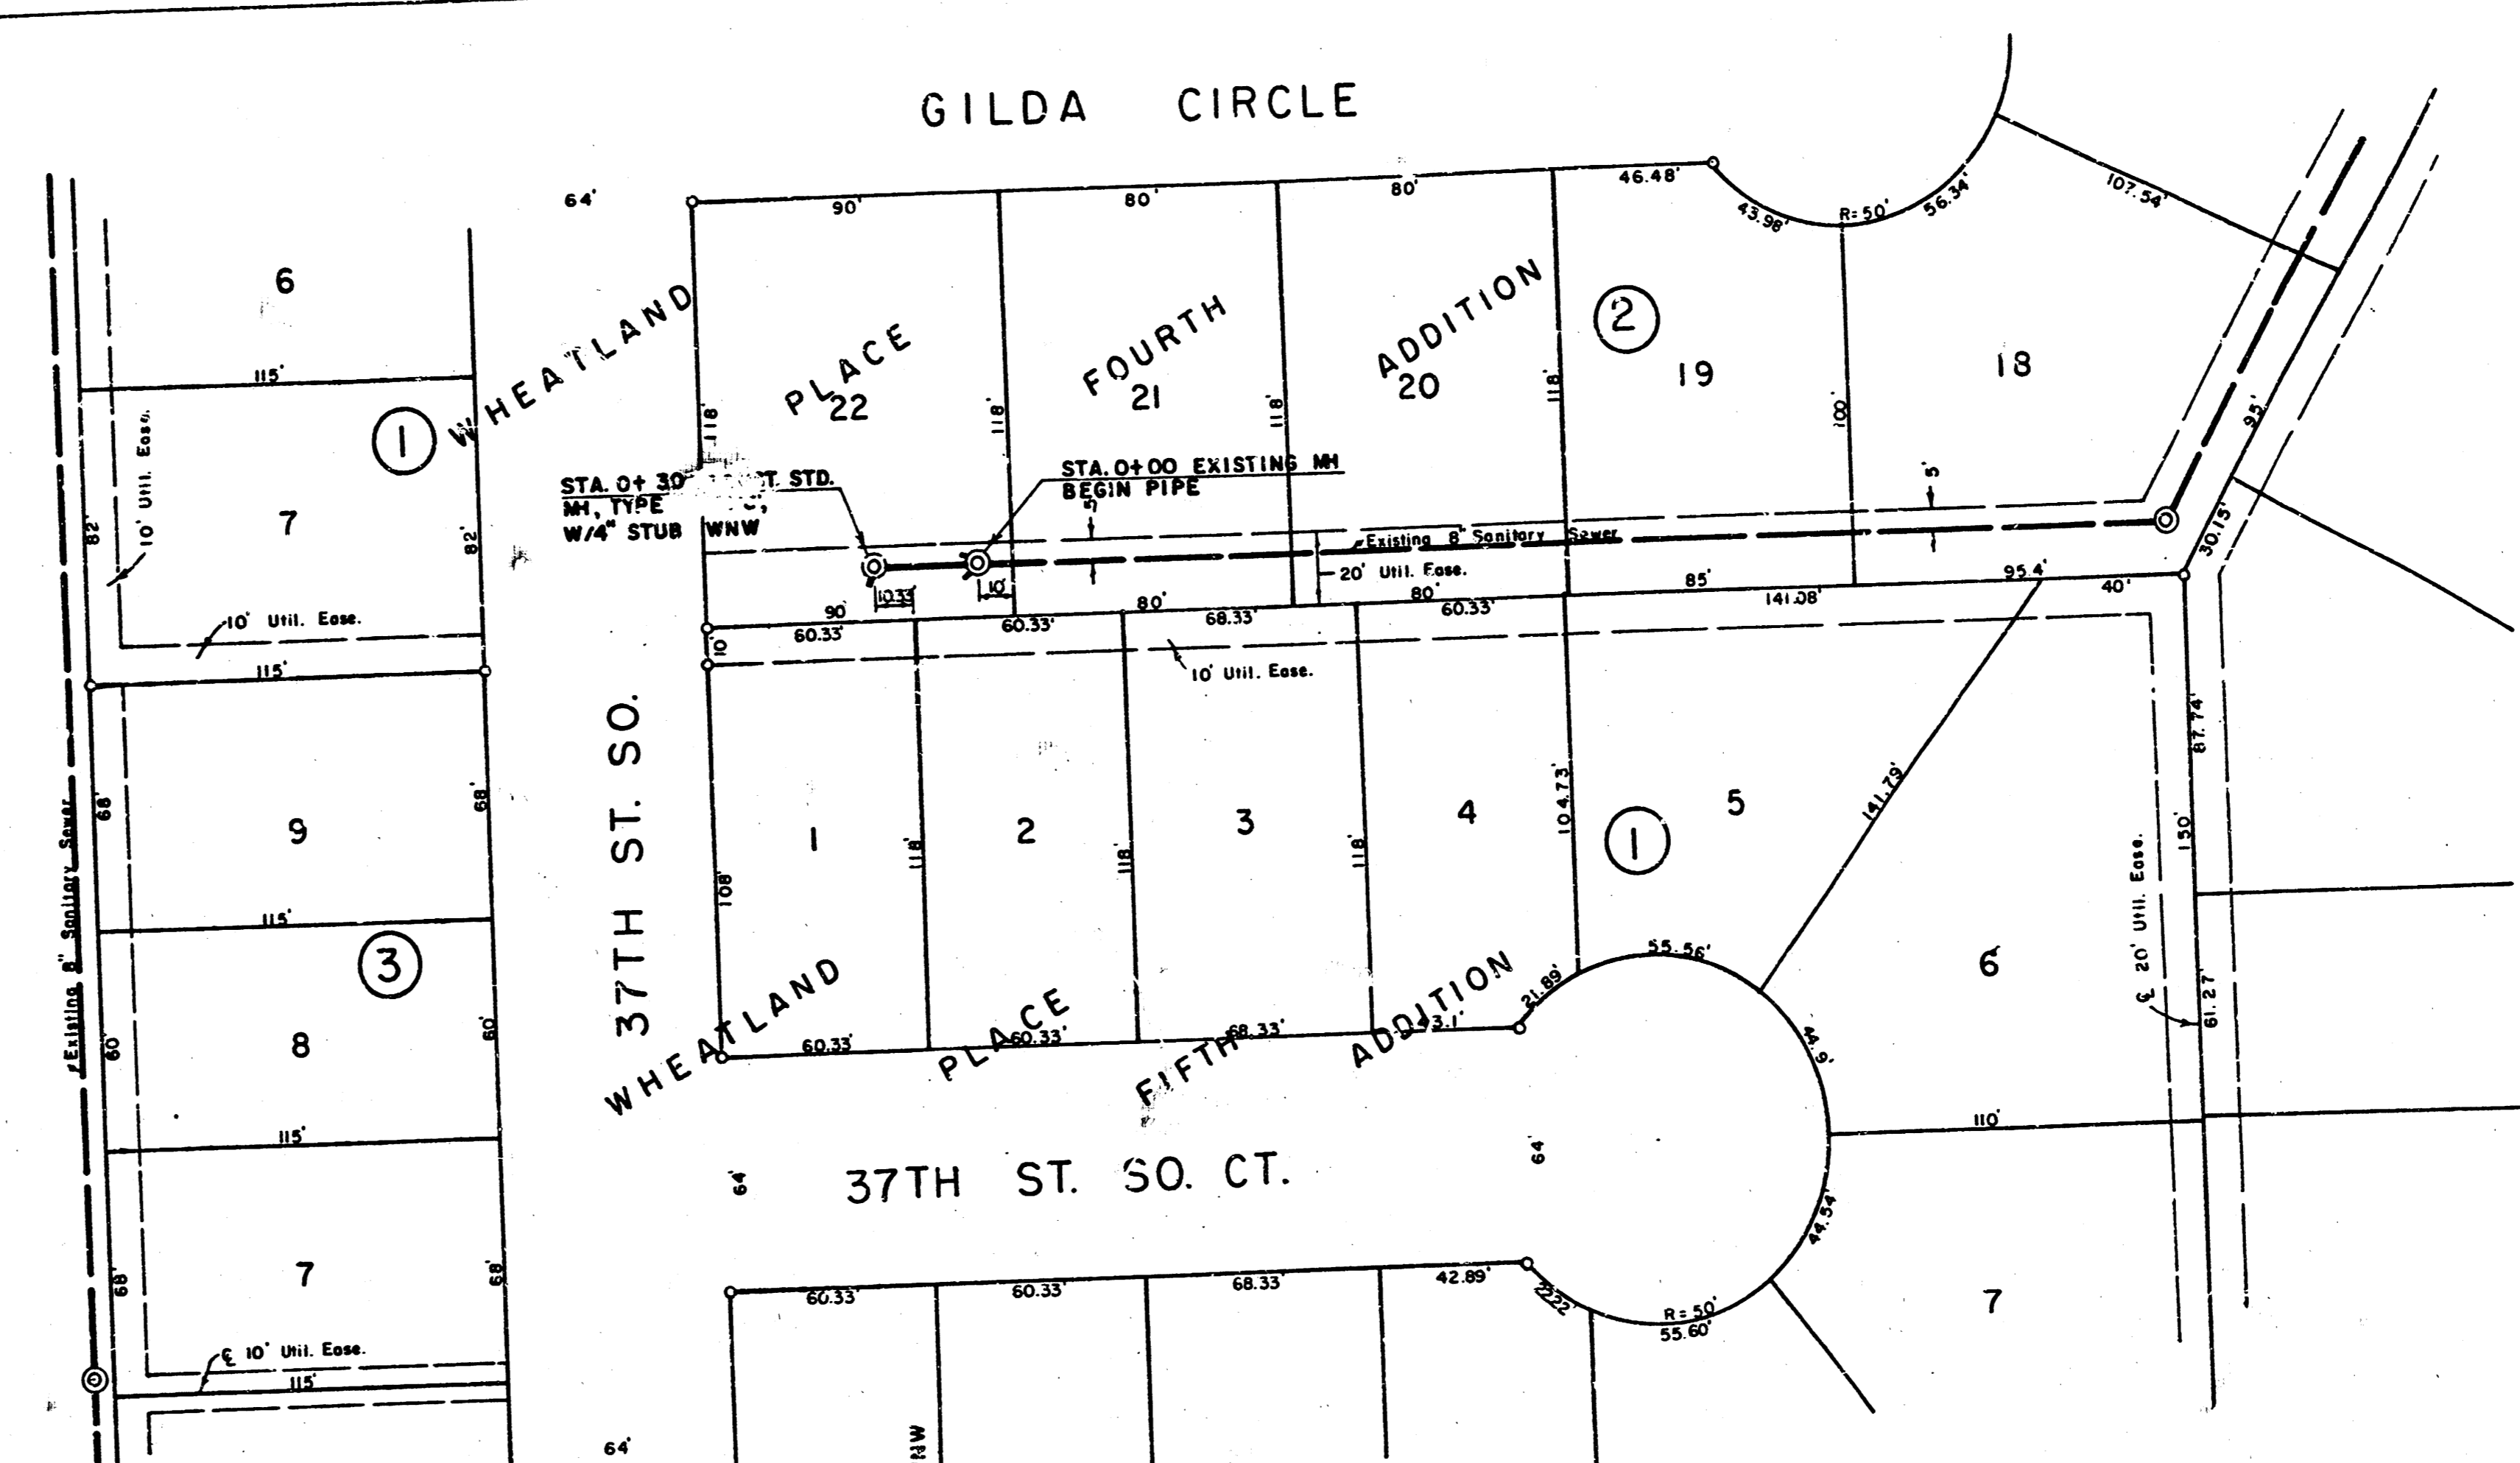

SCALE
 HORIZONTAL 1" = 40'
 VERTICAL 1" = 5'

NOTE: CONTRACTOR TO REWORK
 INVERT OF EXISTING M.
 AS REQUIRED TO PROVIDE
 SMOOTH FLOW THROUGH M.

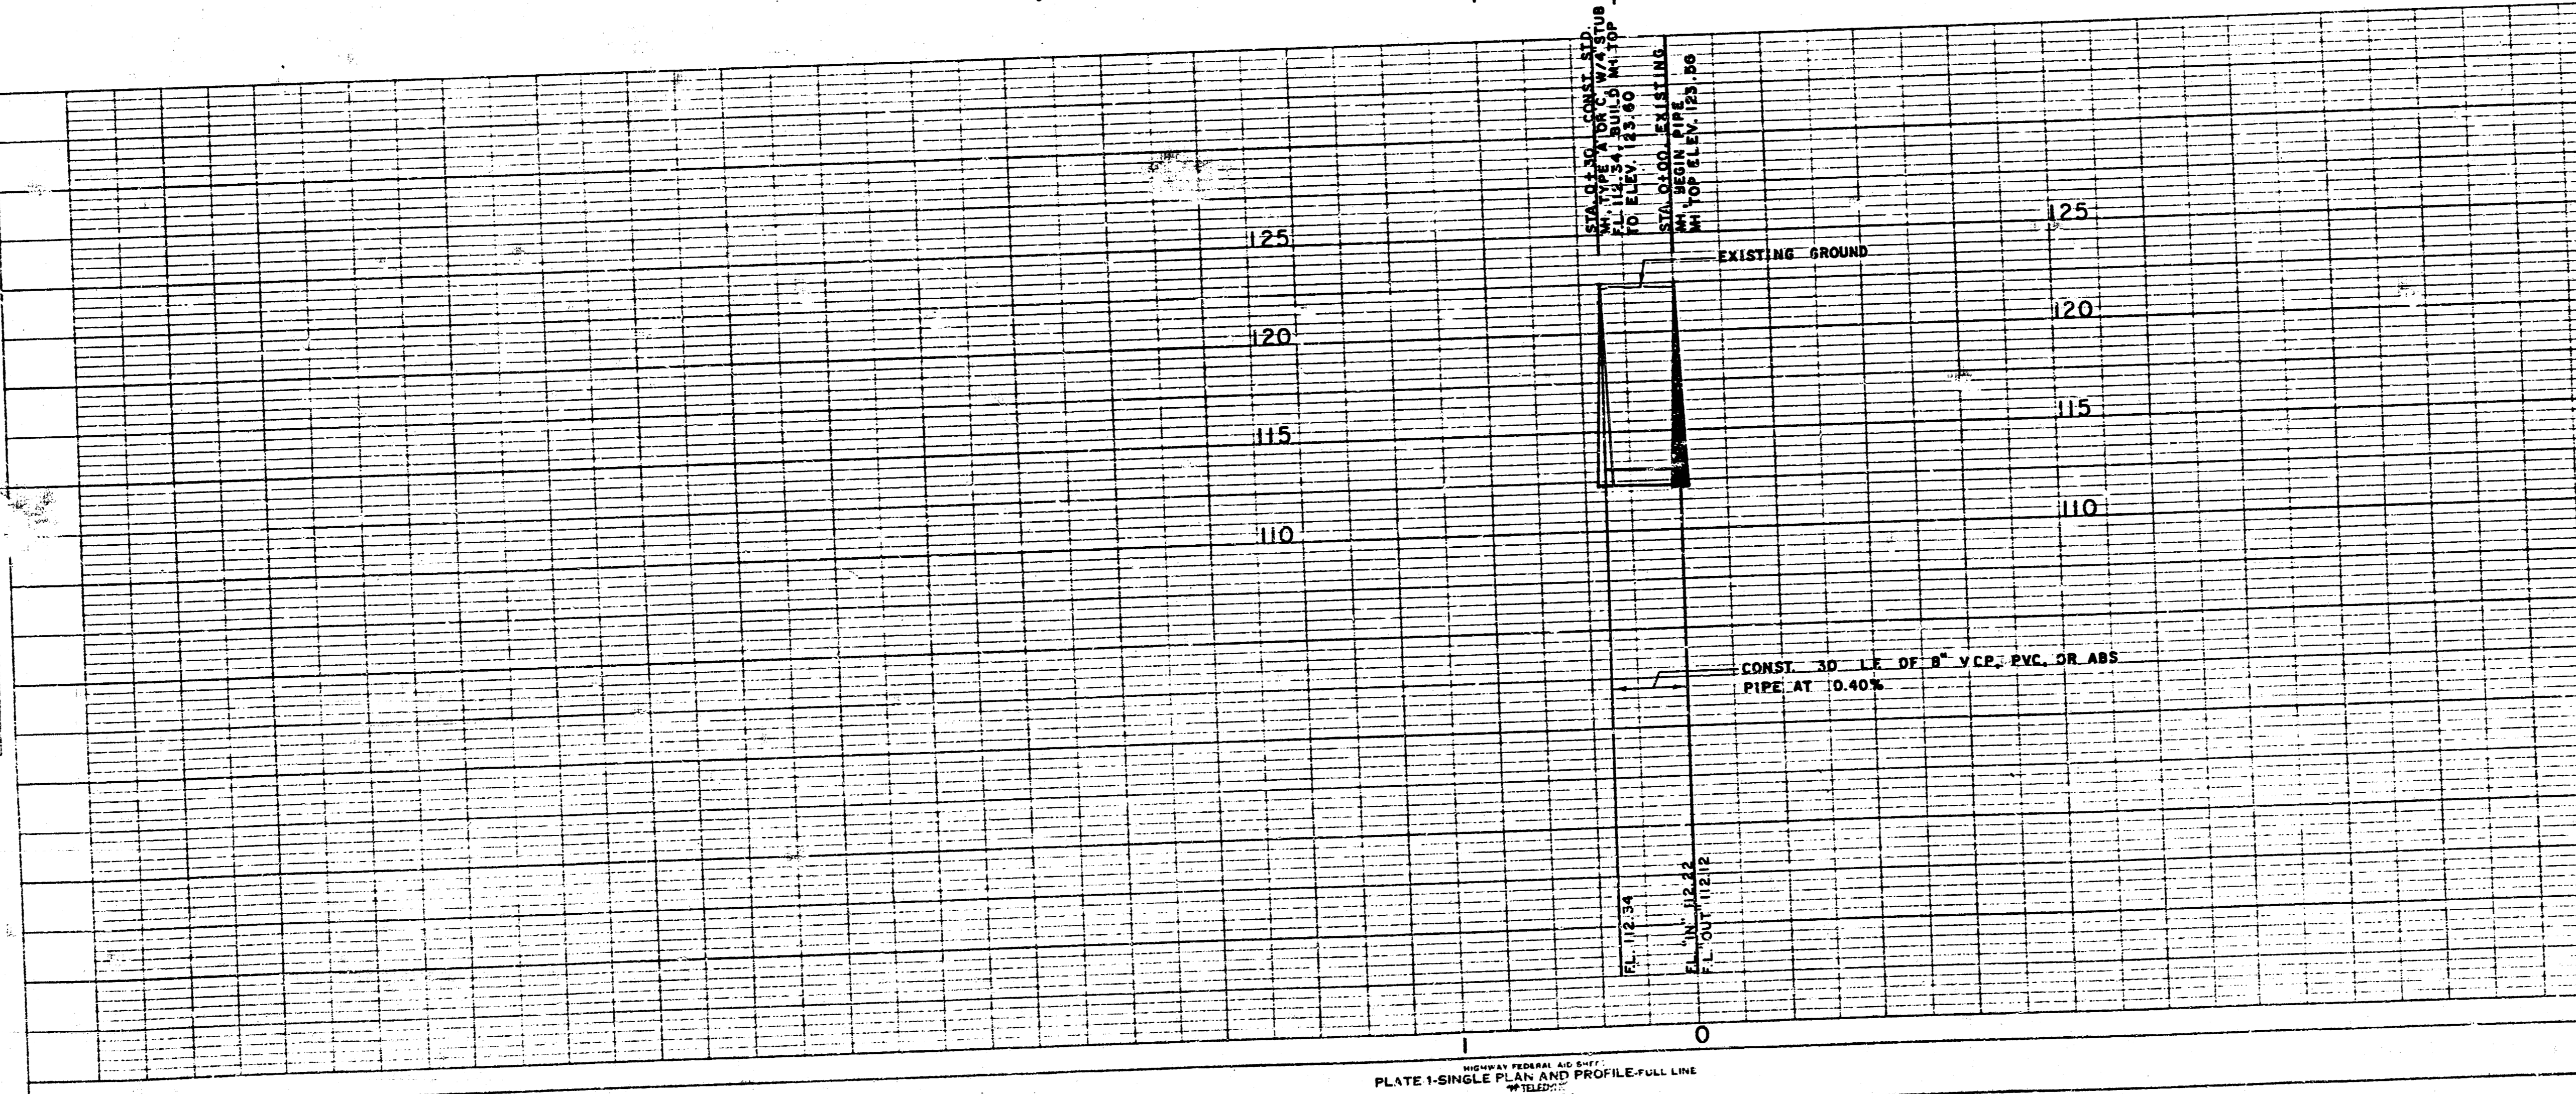

APPROVED AS NOTED
 By CITY ENGINEER OF WICHITA
 Sanitary Sewers: *000 06/18*
 Storm Sewers:
 Driveway Approaches:

NOTE TO CONTRACTOR
 This project will be constructed under
 the supervision of the CITY ENGINEER
 and conforming to the SPECIFICATIONS
 of the CITY OF WICHITA. The CON-
 TRACTOR will pay the City of Wichita
 for all costs of inspection.

PRIVATE SANITARY SEWER
 TO SERVE LOT 1, BLOCK 1,
 WHEATLAND PLACE-FIFTH ADDITION,
 SEDGWICK COUNTY, KANSAS
 PROJ. NO. 468-76-245-80000-000-000-008
 SHEET 1 OF 1

PLATE 1-SINGLE PLAN AND PROFILE-FULL LINE
 PRINTED IN U.S.A.

18 8 5 1

FILMED FROM THE BEST
 AVAILABLE COPY