



**PAVING AND INCIDENTAL DRAINAGE PLANS FOR  
FOLIAGE CENTER ADDITION  
WEBB ROAD LEFT TURN LANES**


**FOLIAGE CENTER ADDITION**

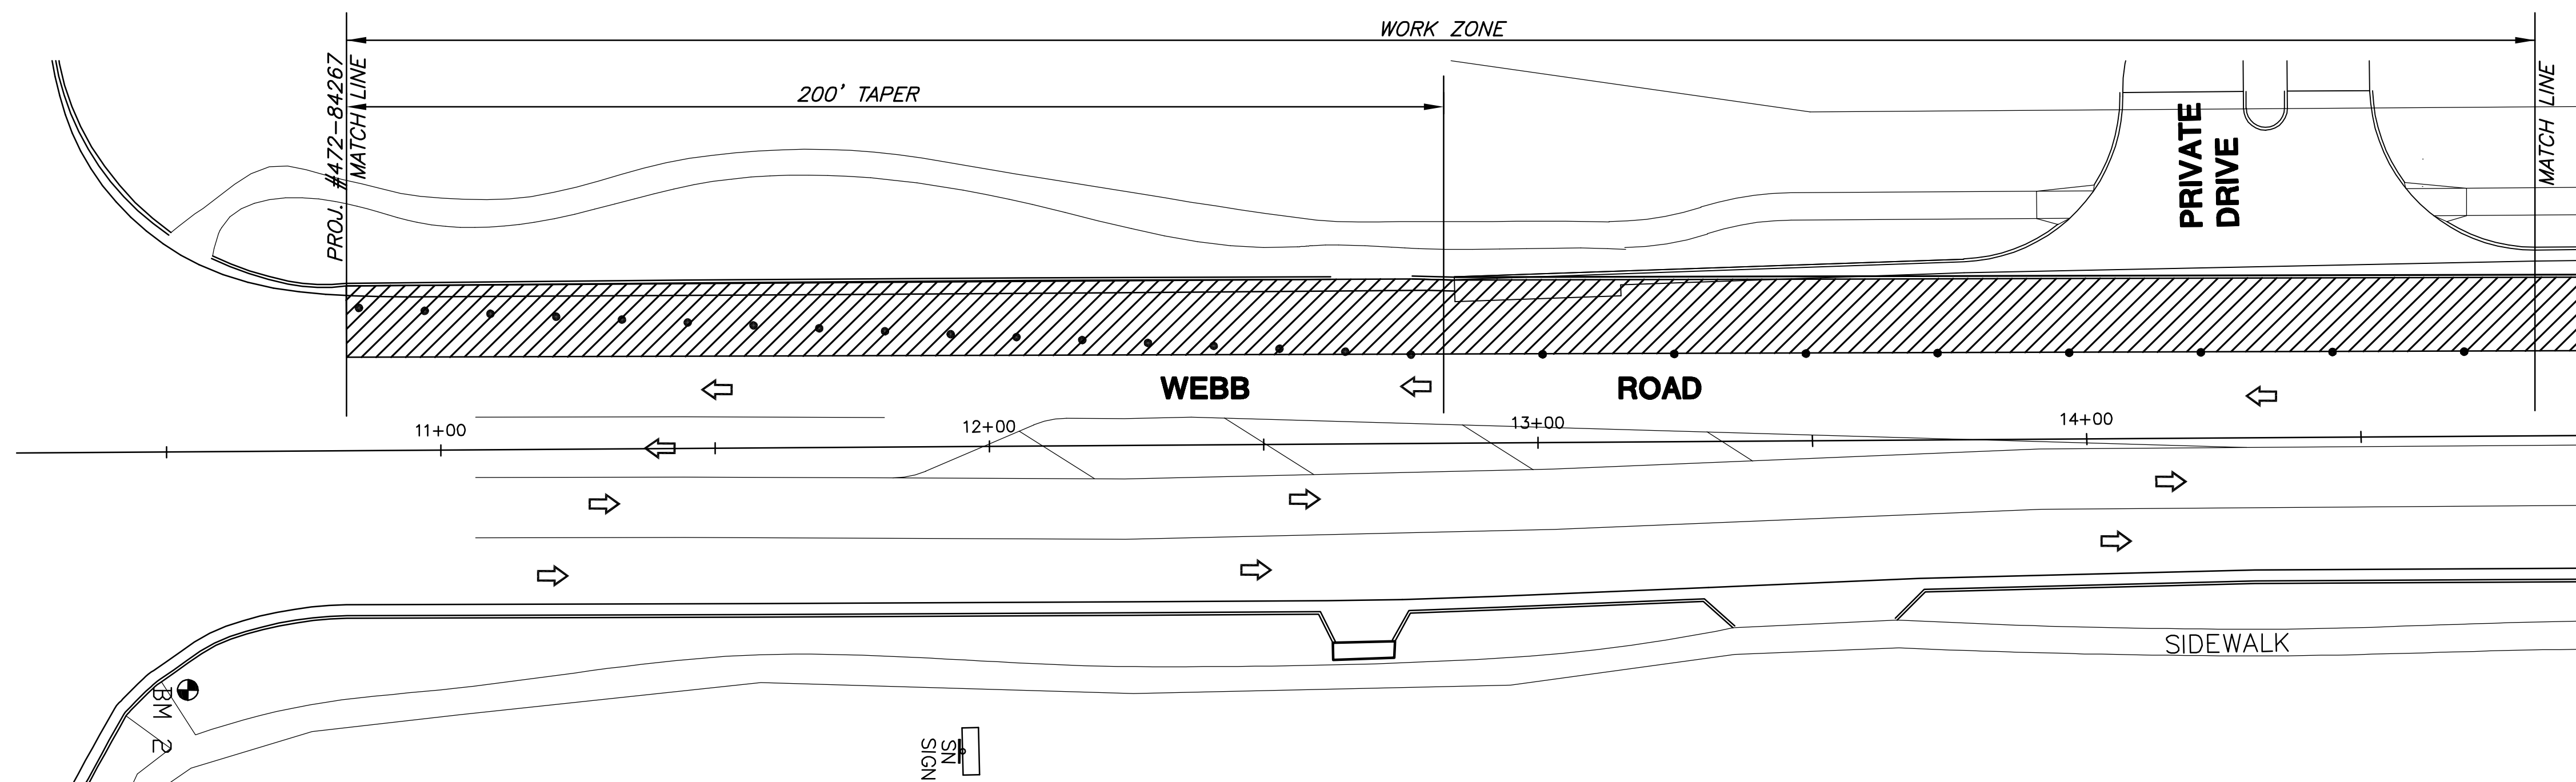

**THE WATERFRONT ADDITION**

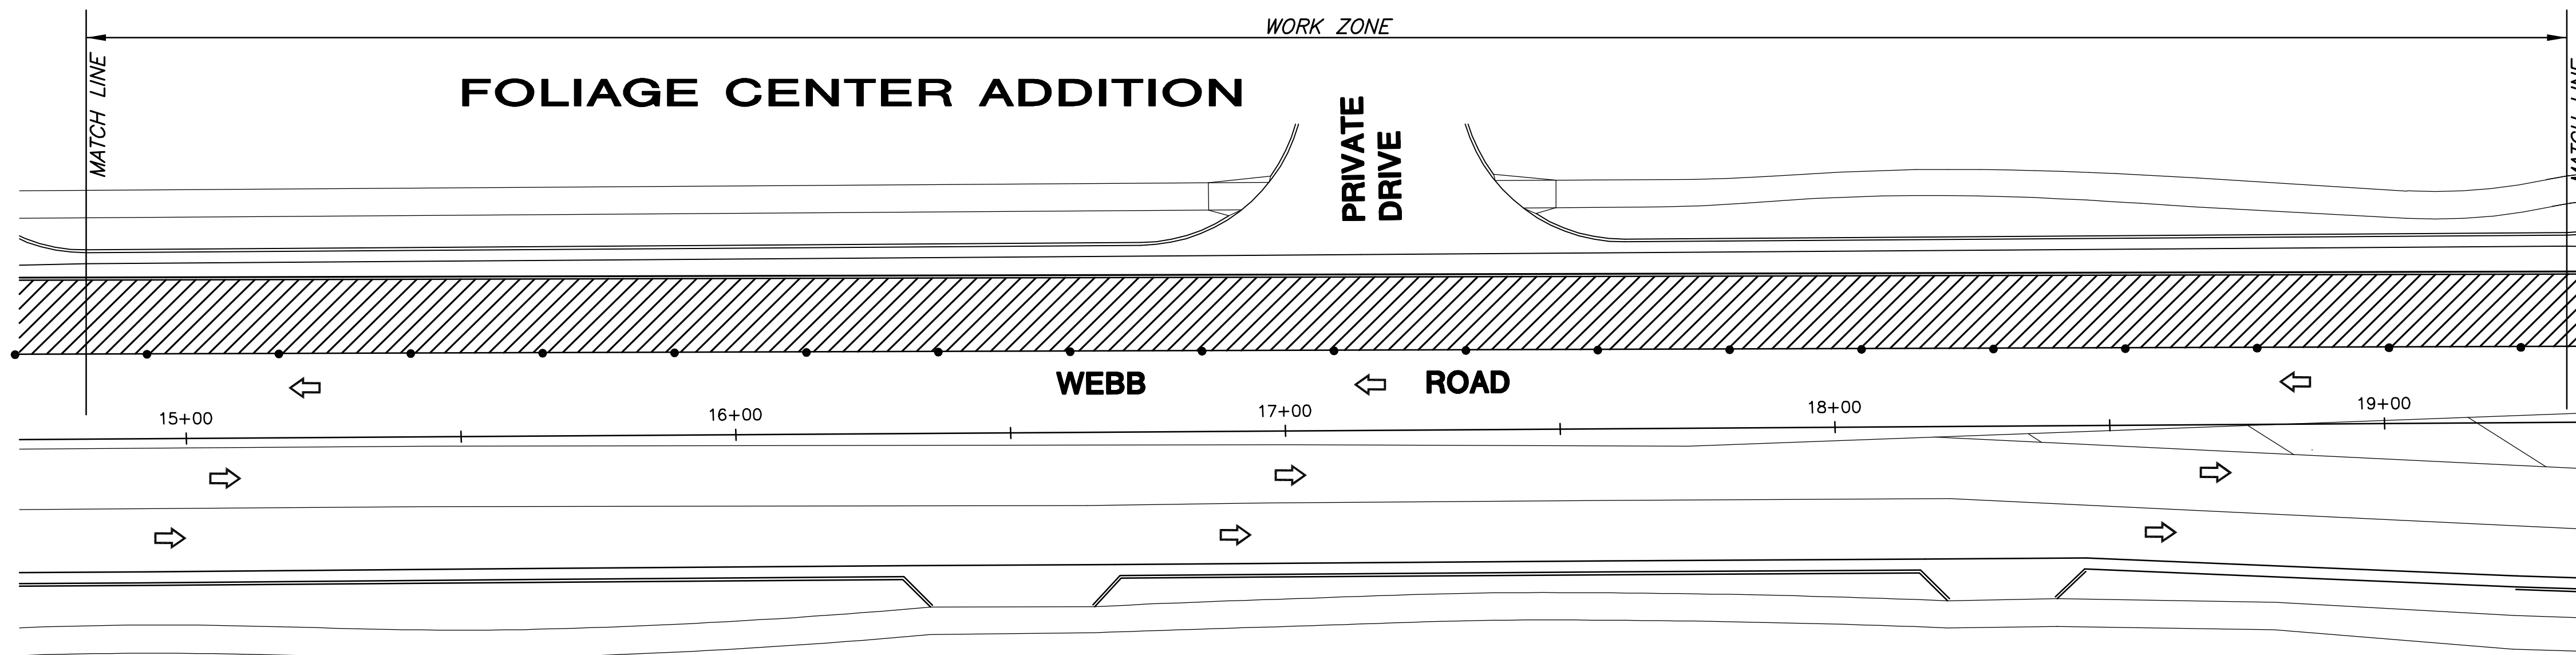

**THE WATERFRONT ADDITION**

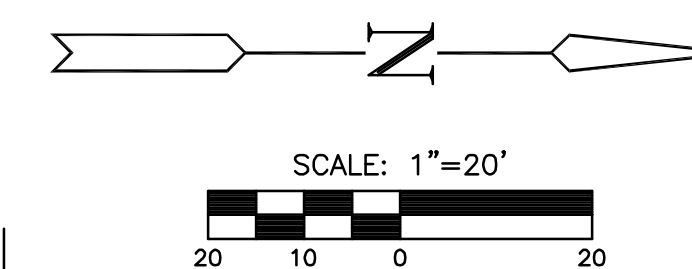

- LEGEND**
- ⊙ One Post Sign
  - Traffic Lane
  - ▨ Work Area
  - Reflectorized Drum
  - Tubular Marker
  - ⇄ Direction of Traffic

**TRAFFIC CONTROL PLAN**  
SHEET TITLE  
04274  
PROJECT NUMBER

SRS  
DESIGN BY  
JWC  
DRAWN BY  
DFL  
CHECKED BY

ISSUED  
May 2008  
REVISED

SHEET NO.  
15 of 26