



PAVING AND INCIDENTAL DRAINAGE PLANS FOR
FOLIAGE CENTER ADDITION
WEBB ROAD LEFT TURN LANES

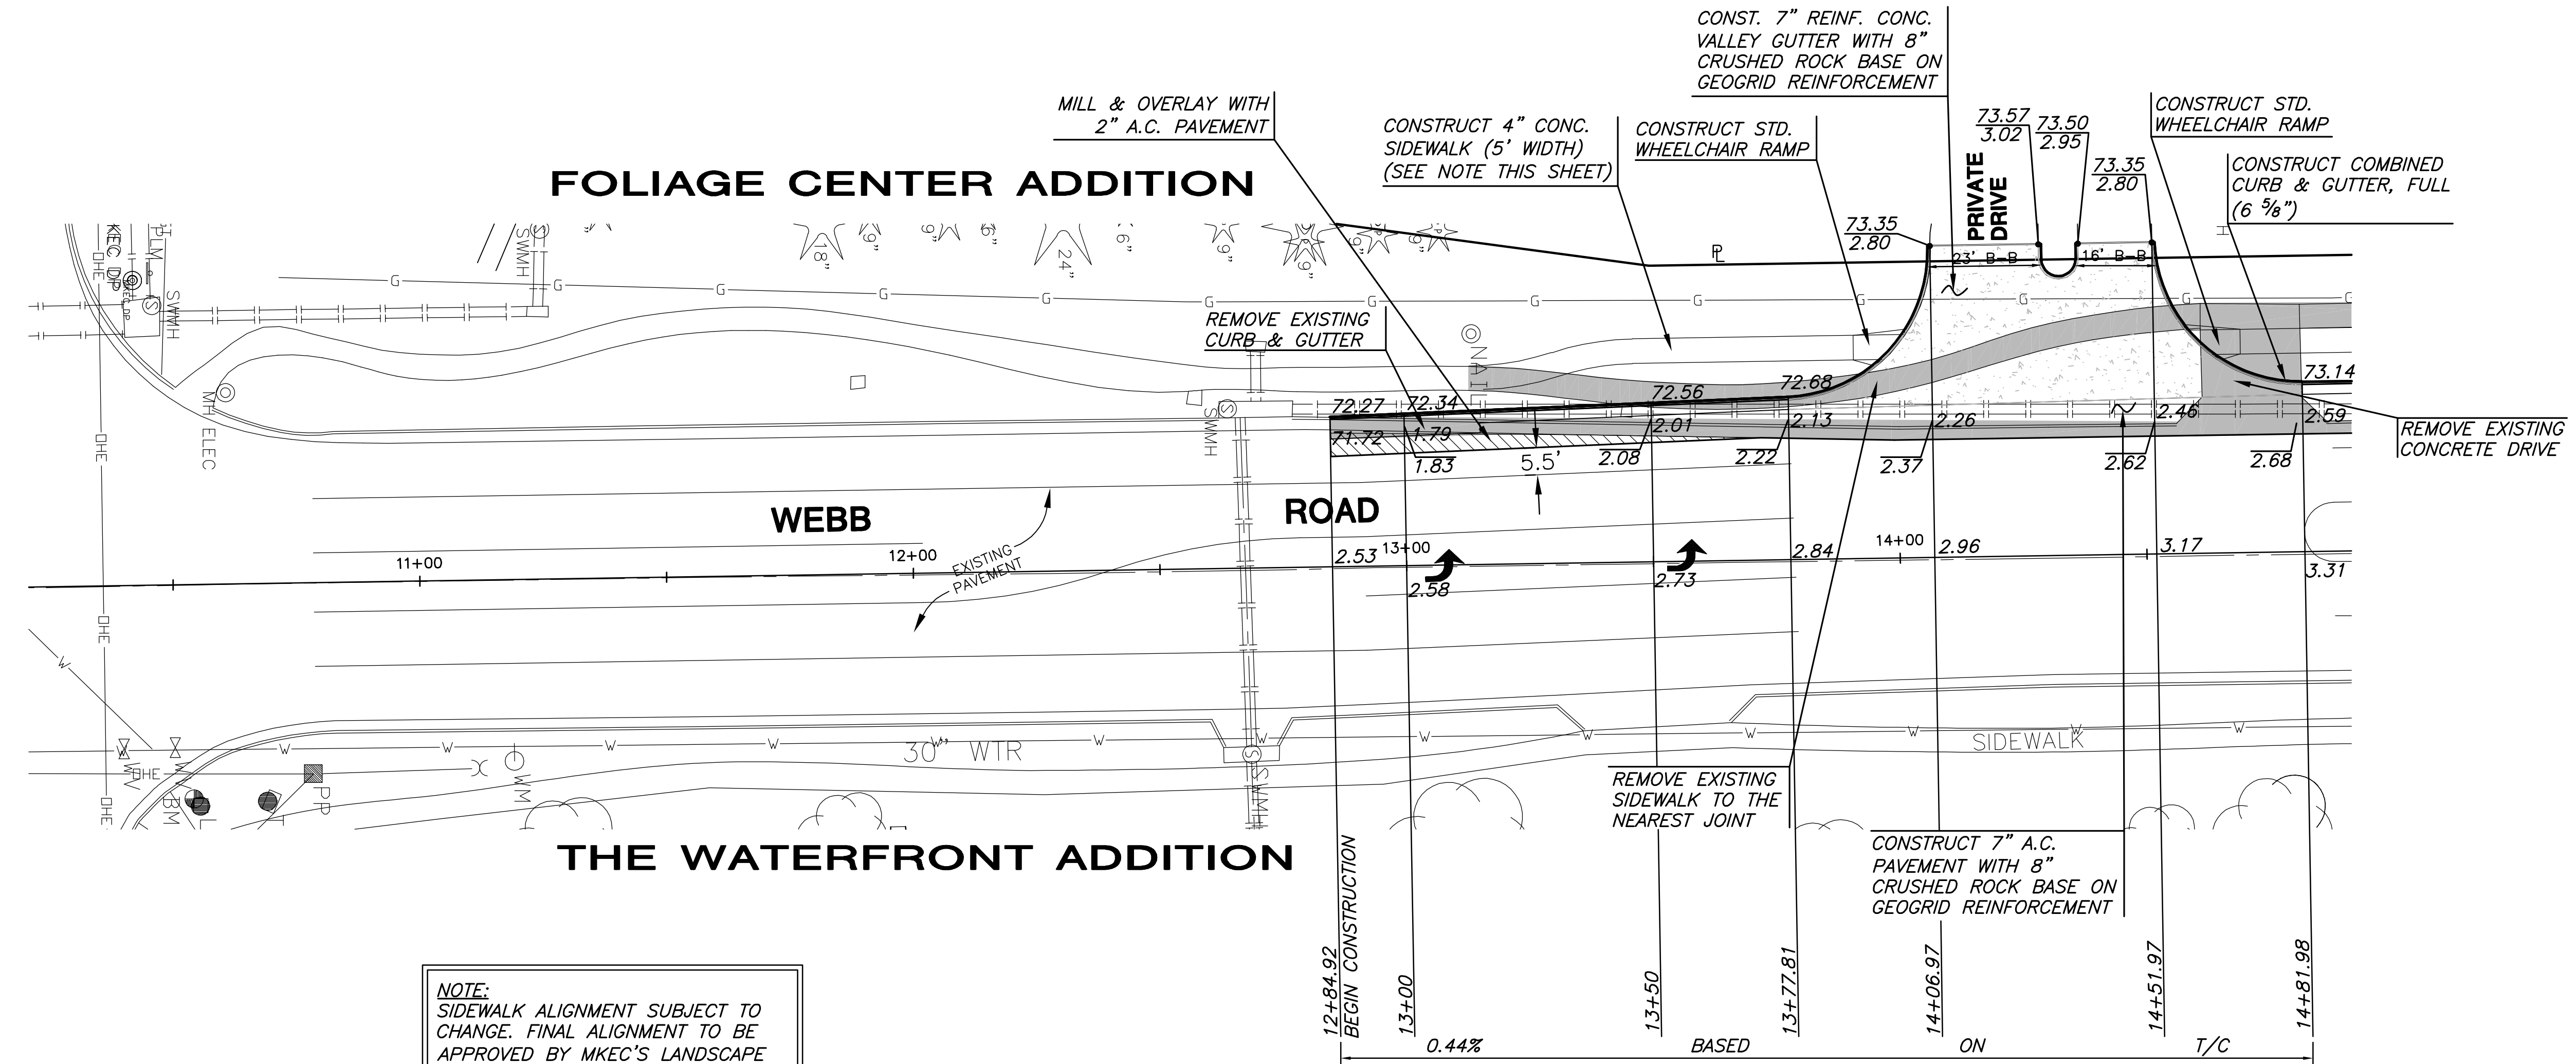


STA. 15+06.4, 28.54' LT.
MODIFY EXIST. CURB INLET
& ADJUST TO GRADE.
SEE DETAIL SHEET 8
PROP. MH TOP=1372.89
FL=1368.90

NOTE:
SIDEWALK ALIGNMENT SUBJECT TO
CHANGE. FINAL ALIGNMENT TO BE
APPROVED BY MKEC'S LANDSCAPE
ARCHITECT PRIOR TO CONSTRUCTION.

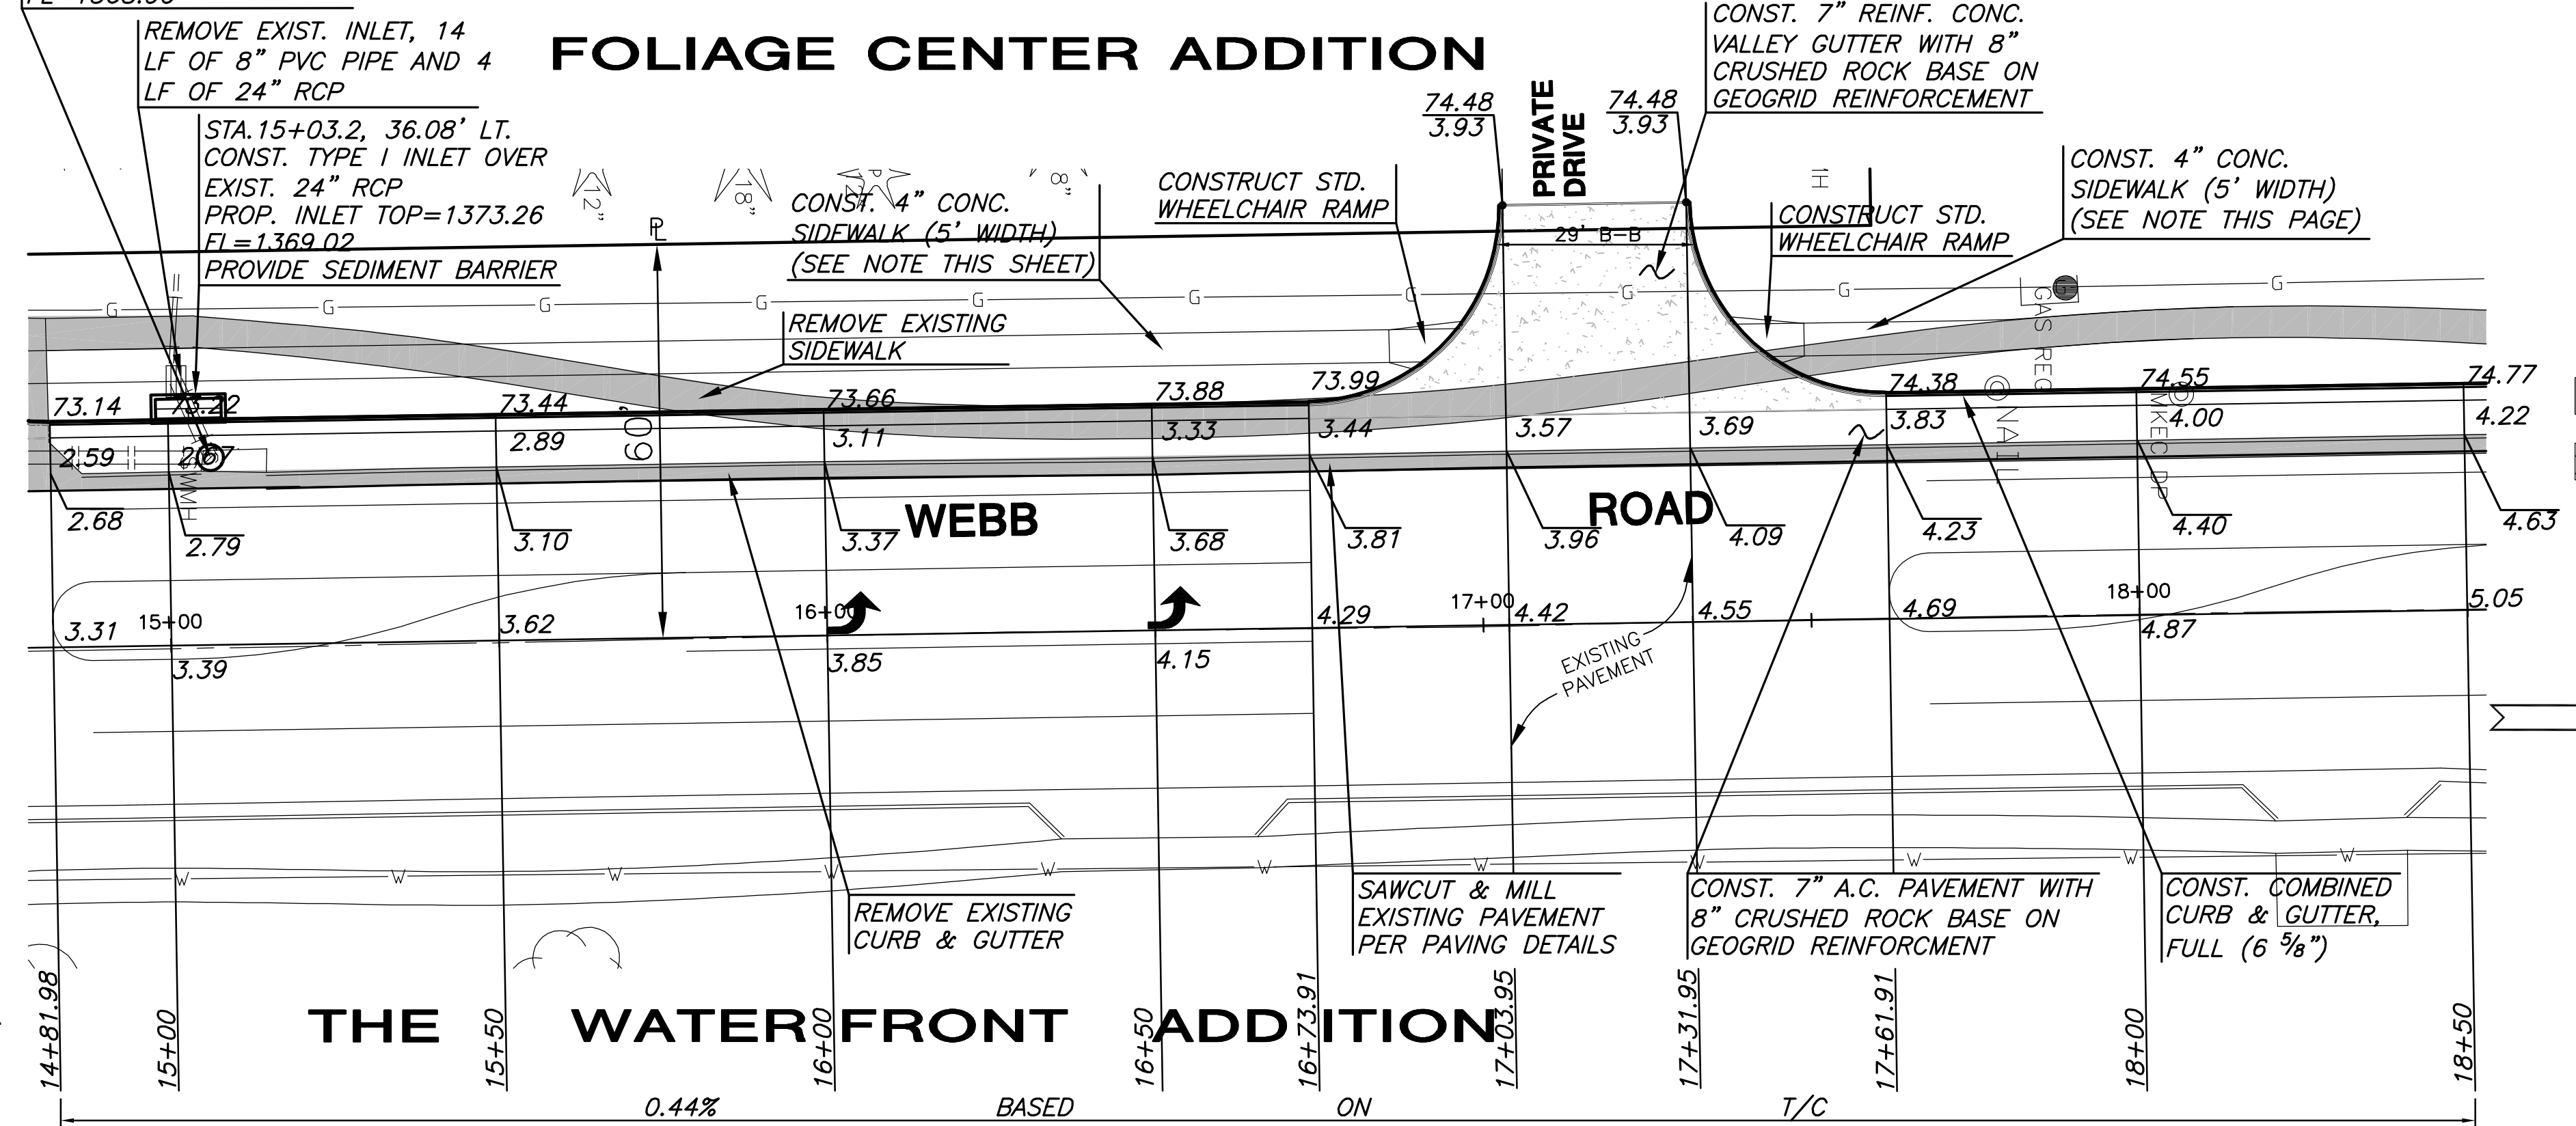


LEGEND

- = REMOVAL
- = MILL & OVERLAY

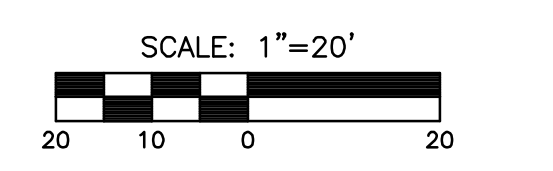

PAVEMENT UNDERDRAIN DETAILS
Cost of Underdrain is Subsidiary to Inlets

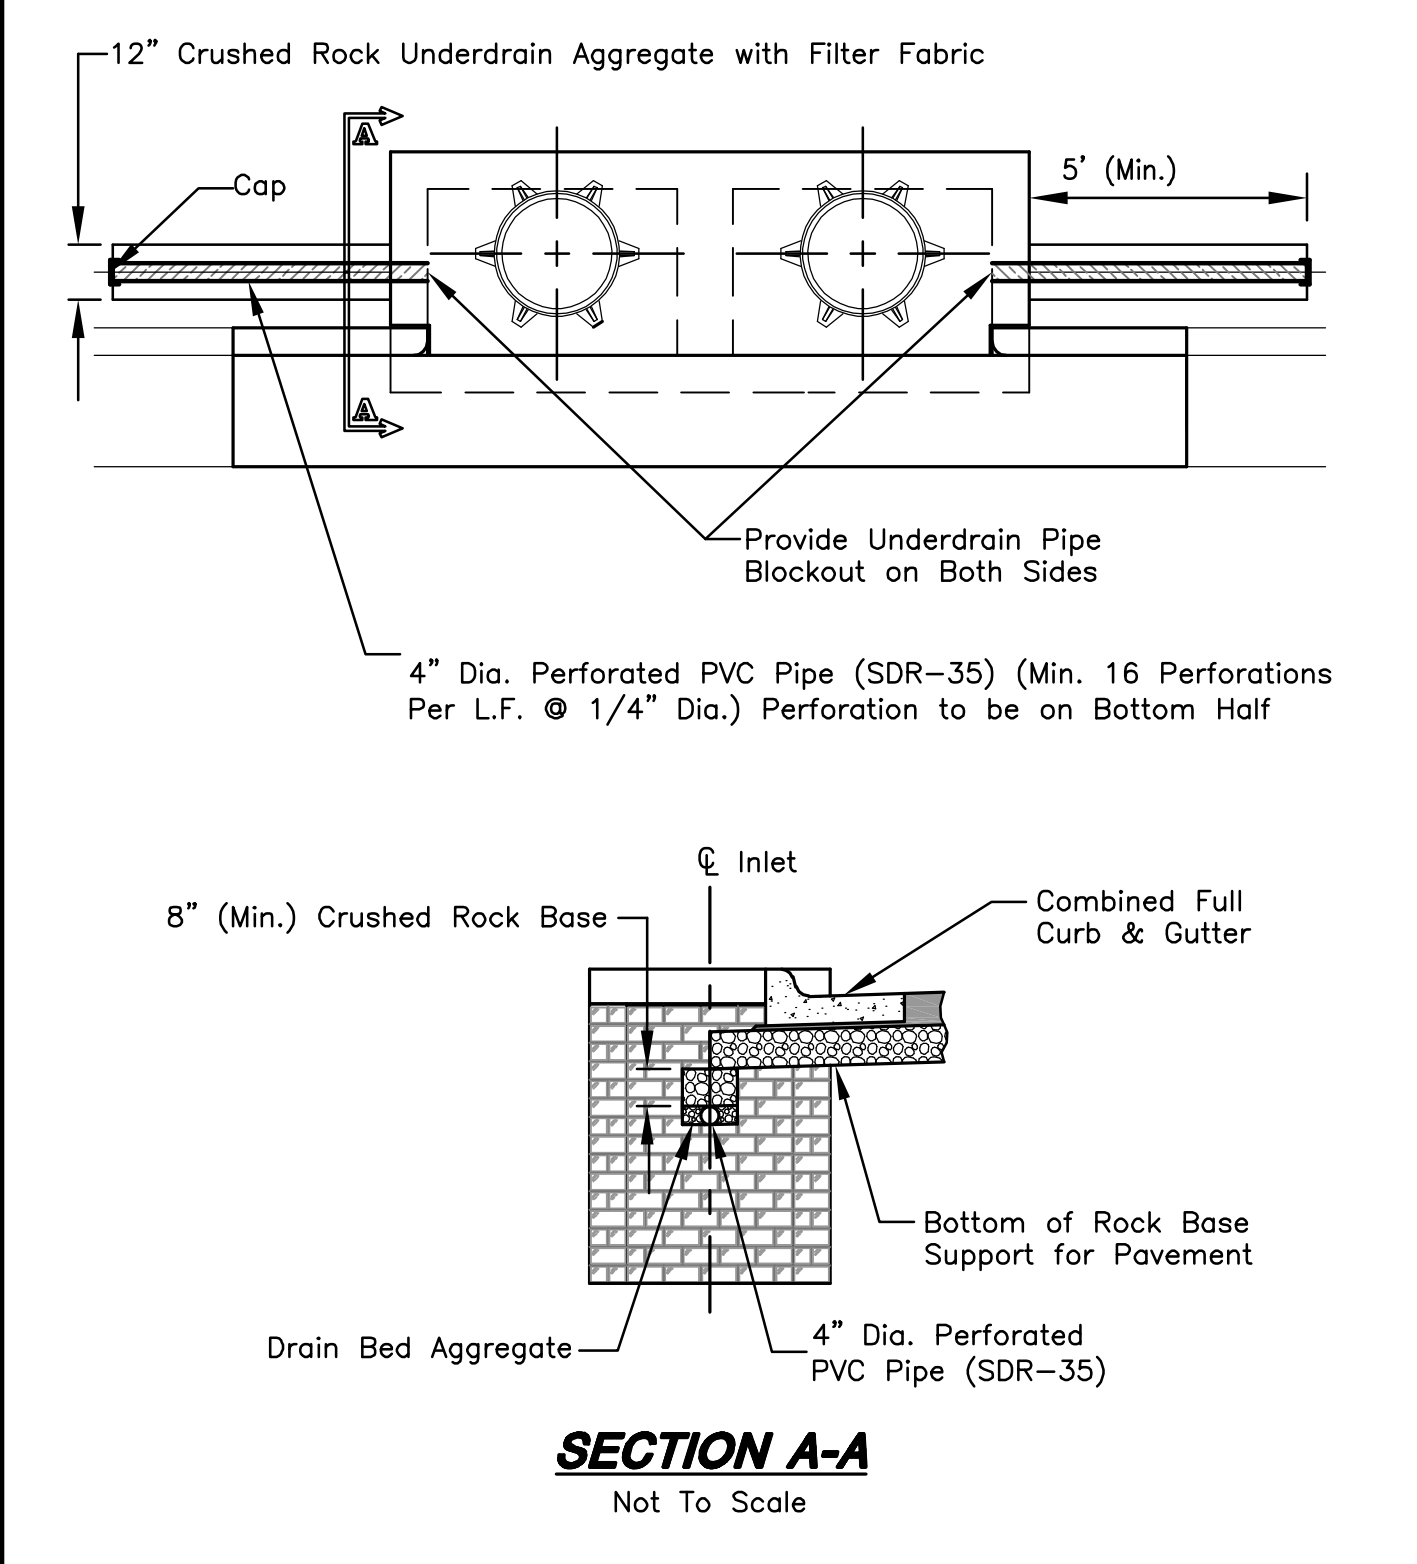

PAVING PLAN
SHEET TITLE
04274
PROJECT NUMBER

SRS
DESIGN BY
TKL
DRAWN BY
DFL
CHECKED BY

ISSUED
May 2008
REVISED

SHEET NO.
5 of 26

PLOTTED: Tuesday, June 03, 2008 @ 12:16PM

J:\CIVIL\04274\DWG\PAV\RESIDENTIAL\TURN LANES\WEBB ROAD\04274-LET.DWG