


Pipe Sta 0+00, Line No. 1=
 @ "B" Sta 02+66.94, 410.05' RT.
 Construct MH #1
 City of Wichita Inside drop
 Manhole Type B or C

Remove and Replace Approx.
 1280 SY Asphalt Pavement
 per KDOT Sta. Specifications
 Thickness and Elevations
 to Match Existing

Pipe Sta 3+85.05, Line No. 1=
 Pipe Sta. 0+00, Line No. 2=
 @ "B" Sta 02+67. 25' RT.
 Construct MH #2
 City of Wichita Outside Drop
 Manhole Type B or C
 Install 1-8" stub (and plug) (N)


Remove & Replace
 Asphalt Pavement
 Provide temporary crushed
 rock surfacing as required
 See sheets DO-19-7E & DO-19-74

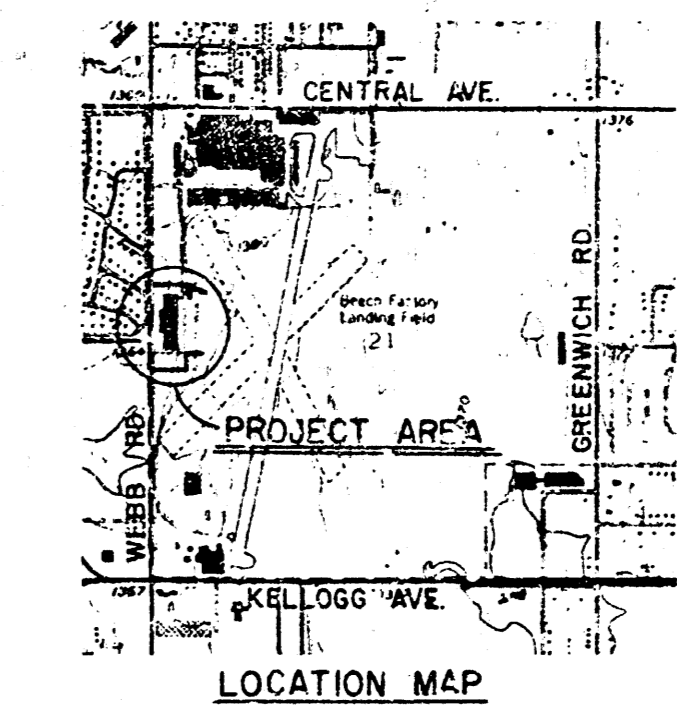

- GENERAL NOTES**
- THE CONTRACTOR SHALL MAINTAIN TRAFFIC THROUGHOUT THE PROJECT AT ALL TIMES. THE CONTRACTOR SHALL PROVIDE TRAFFIC LIGHTS, AND BARRIERS TO ENSURE SAFETY.
 - THE CONTRACTOR SHALL COORDINATE CONSTRUCTION WITH BEECH AIRCRAFT CORPORATION, PLANT ENGINEERING DEPARTMENT.
 - ALL CONSTRUCTION AND MATERIALS TO COMPLY WITH CITY OF WICHITA SPECIFICATIONS AND STANDARDS UNLESS OTHERWISE NOTED.
 - ANY FENCE DAMAGED DURING CONSTRUCTION SHALL BE REPAIRED AND REPLACED TO EXISTING CONDITION.
 - ALL EXCESS EXCAVATION AND DEBRIS SHALL BE REMOVED FROM THE JOB SITE BY THE CONTRACTOR AND DISPOSED OF AS DIRECTED BY THE OWNER.
 - SAND ACCESS SHALL COMPLY WITH THE CITY OF WICHITA STANDARDS SPECIFICATIONS AND SHALL BE FENCED TO 100% OF 20% DRAIN.
 - INSPECTION SHALL BE BY PROFESSIONAL ENGINEERING CONSULTANTS, P.A.
 - ALL MATERIALS FOR MANHOLES SHALL BE EQUIVALENT TO THAT SPECIFIED FOR THE ADJACENT SEWER LINES UNLESS OTHERWISE NOTED AND SHALL BE CONSIDERED SUFFICIENT TO THE PRICE BID FOR MANHOLES.
 - CONCRETE SHALL HAVE A 28-DAY COMPRESSIVE STRENGTH OF 4,000 PSI, 4.5 BAGS CEMENTITY, 5.5 GAL. WATER/CUBIC YARD. CONCRETE SHALL BE AIR ENTRAINMENT 15 TO 20% AGGREGATE SHALL PASS THROUGH 3/4" SIEVE AND NOT BE LESS THAN 10% BY WEIGHT WATER TESTED IN ACCORDANCE WITH ASTM C-136. PERCENTAGE OF MOISTURE BY WEIGHT TESTED SHALL BE LESS THAN 1%. CONCRETE AGGREGATE TO FINER (GRADE 40-SIEVE) RETAINED ON 10/16 SIEVE AND 10/20 SIEVE (NO. 20 SIEVE) SHALL BE SUCH THAT NOT MORE THAN 10% SHALL PASS THE 10 SIEVE, SLUMP 1 TO 3 INCHES.
 - THE CONTRACTOR SHALL ARRANGE FOR THE CITY OF WICHITA TO DO ALL TESTING AND TELEVISION INSPECTION OF THE COMPLETED SEWER LINE. TESTING AND INSPECTION SHALL BE PAID FOR BY THE CONTRACTOR IN ACCORDANCE WITH CITY OF WICHITA SPECIFICATIONS.
 - AT LEAST 24 HOURS PRIOR TO BEGINNING EXCAVATION (INCLUDING WEIGHING AND HOLDING) THE CONTRACTOR SHALL CONTACT THE UTILITY LOCATION SERVICE ("TWO-CALL") AT (316) 947-2889 TO REQUEST THE FOLLOWING UTILITY COMPANIES TO LOCATE ANY EXISTING LINES WITHIN THE PROJECT AREA: GAS SERVICE CO., E.L.F., KOPPELSTEIN WELL TELEPHONE CO., THE WICHITA WATER DEPT., AIR CATALYTIC CORPORATION, AND AREA GAS CO.
 - THE CONTRACTOR SHALL ALSO CALL THE UTILITY COMPANIES LISTED BELOW AT LEAST 48 HOURS PRIOR TO BEGINNING EXCAVATION (INCLUDING WEIGHING AND HOLDING) TO REQUEST LOCATIONS OF EXISTING UTILITIES WITHIN THE PROJECT AREA:
 FREE WARSALL
 BEECH AIRCRAFT CORP.
 841-7729 L. A. FUSION
 841-4008 DISPOSITION
 - THE BURIED UTILITIES AS LOCATED ON THE PLANS ARE APPROXIMATE LOCATIONS ONLY. IT SHOULD BE NOTED THAT OTHER BURIED PIPELINES AND CABLES MAY EXIST WHICH ARE NOT SHOWN ON THE PLANS. THE CONTRACTOR SHALL EXERCISE EXTREME CARE DURING TRENCHING OPERATIONS TO AVOID DAMAGING ALL LINES. ANY LINES DAMAGED SHALL BE REPAIRED OR REPLACED IMMEDIATELY AS RETURNED BY THE LINES AT THE CONTRACTOR'S EXPENSE.
 - CONTRACTOR SHALL SATISFY HIMSELF OF SUBSURFACE SOIL CONDITIONS PRIOR TO EXCAVATION.
 - PRIOR TO BEGINNING CONSTRUCTION, THE CONTRACTOR SHALL EXCAVATE AND VERIFY THE HORIZONTAL AND VERTICAL LOCATION OF THE EXISTING "SANITARY SEWER" PROPOSED IN 1" AND 2" AND 3" AND 4" AND 5" AND 6" AND 8" AND 10" AND 12" AND 14" AND 16" AND 18" AND 20" AND 24" AND 30" AND 36" AND 42" AND 48" AND 54" AND 60" AND 72" AND 78" AND 84" PLAN
 NOTE BOOK: ALPHABETIC ORDER
 No. _____

PROFILE
 NOTE BOOK: GRADE CHECKED
 No. _____

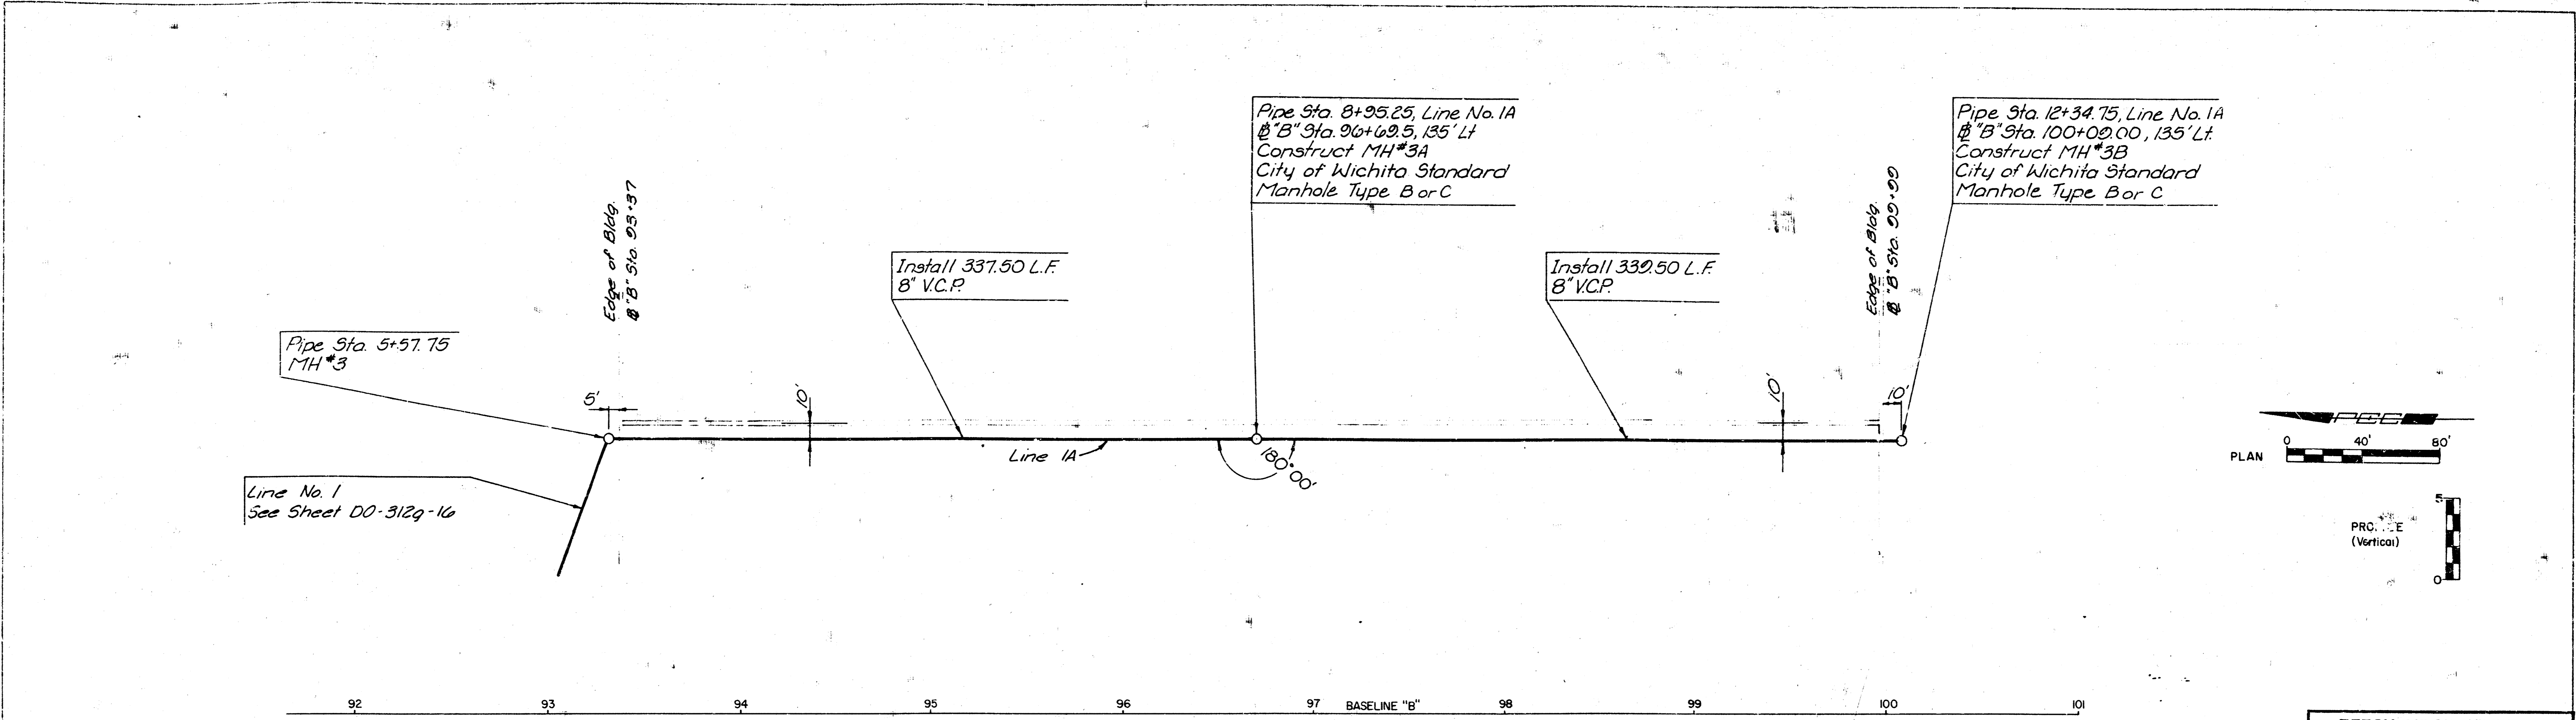

DATE	NATURE OF REVISION	BY	CK'D.	APPR.

NO.	DESCRIPTION
00-312-5	Plant III Utilities
00-312-16	Sanitary Sewer


REFERENCE DRAWINGS



APPROVED	TITLE	DATE

BEECH AIRCRAFT CORP.
 PLANT ENGINEERING DEPT.
 PLANT III EXTENSION
 SANITARY SEWER IMPROVEMENTS

DESIGNED	DATE	CHECKED	APPROVED

SCALE: No. 056-312g-3

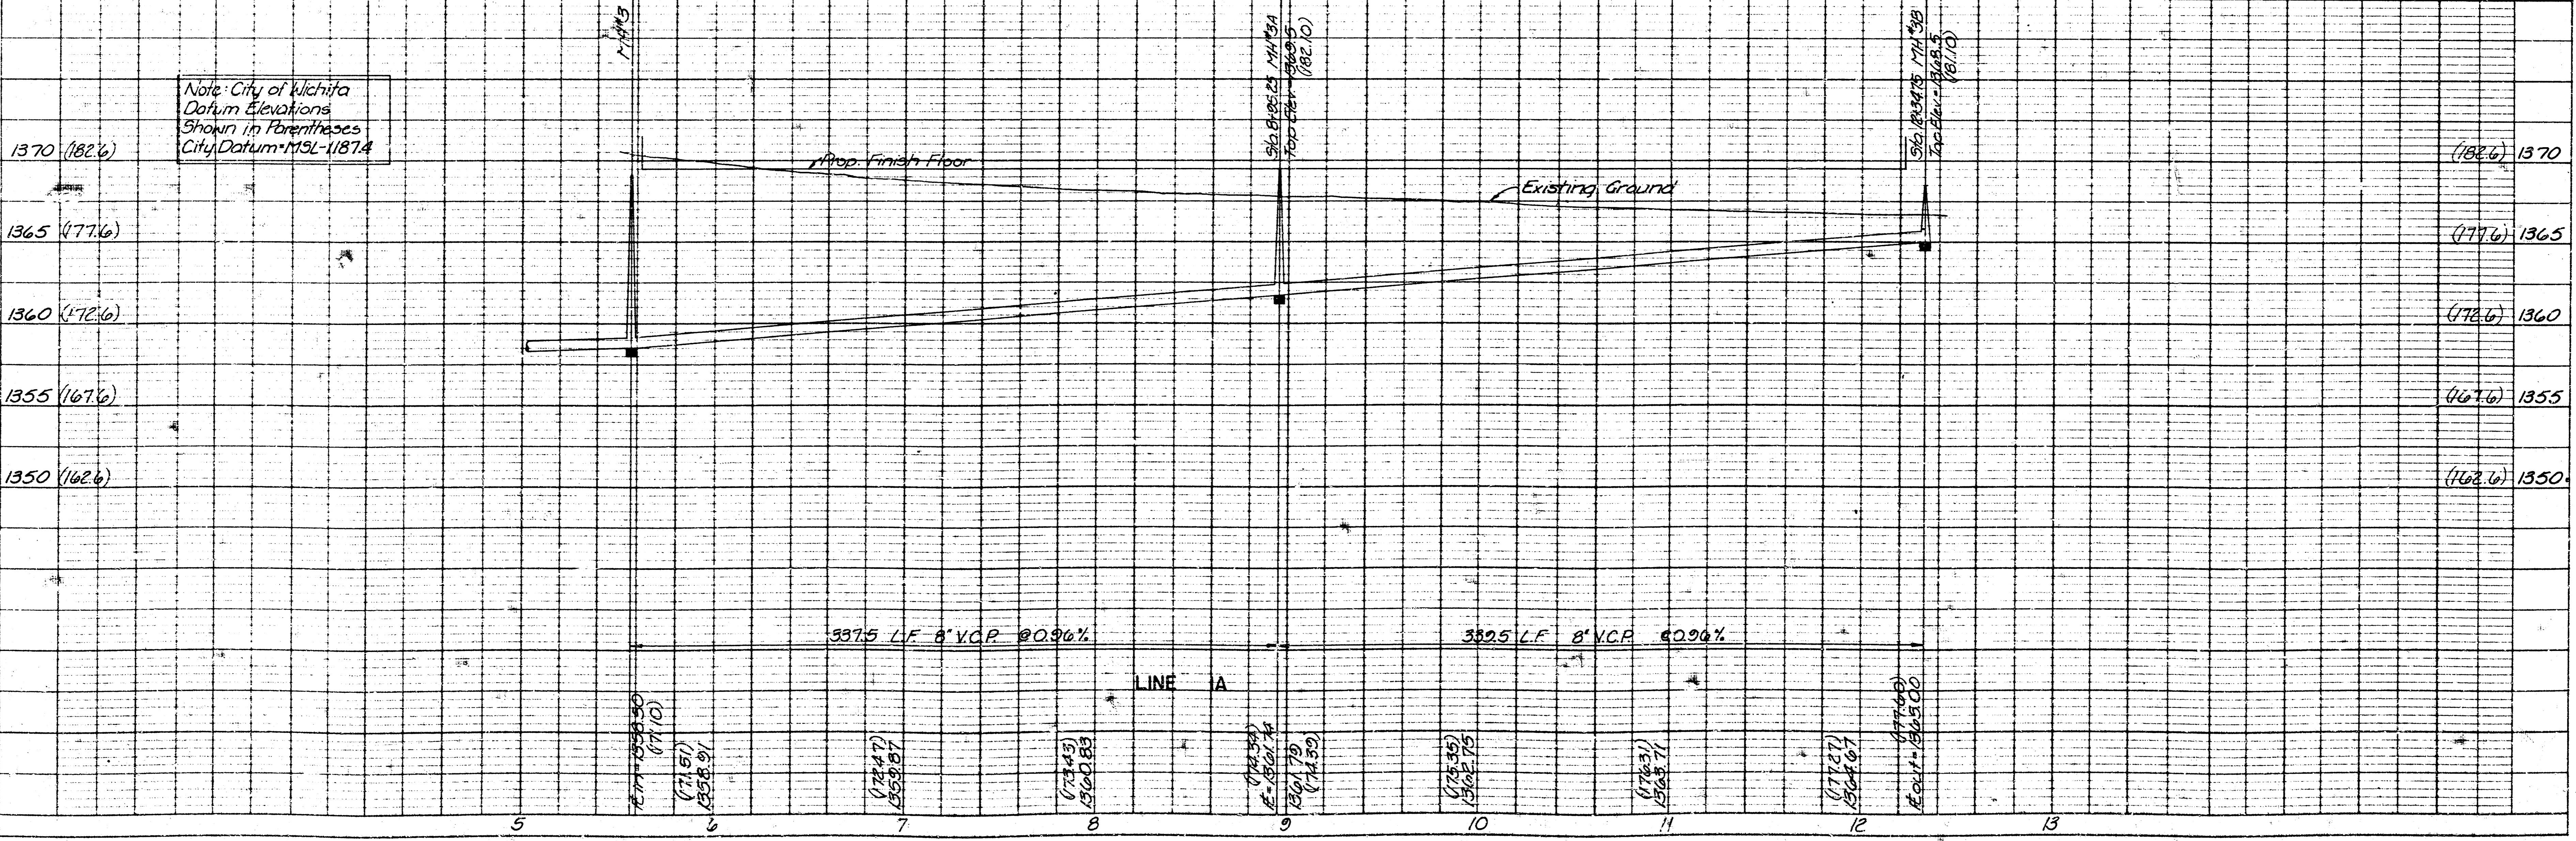


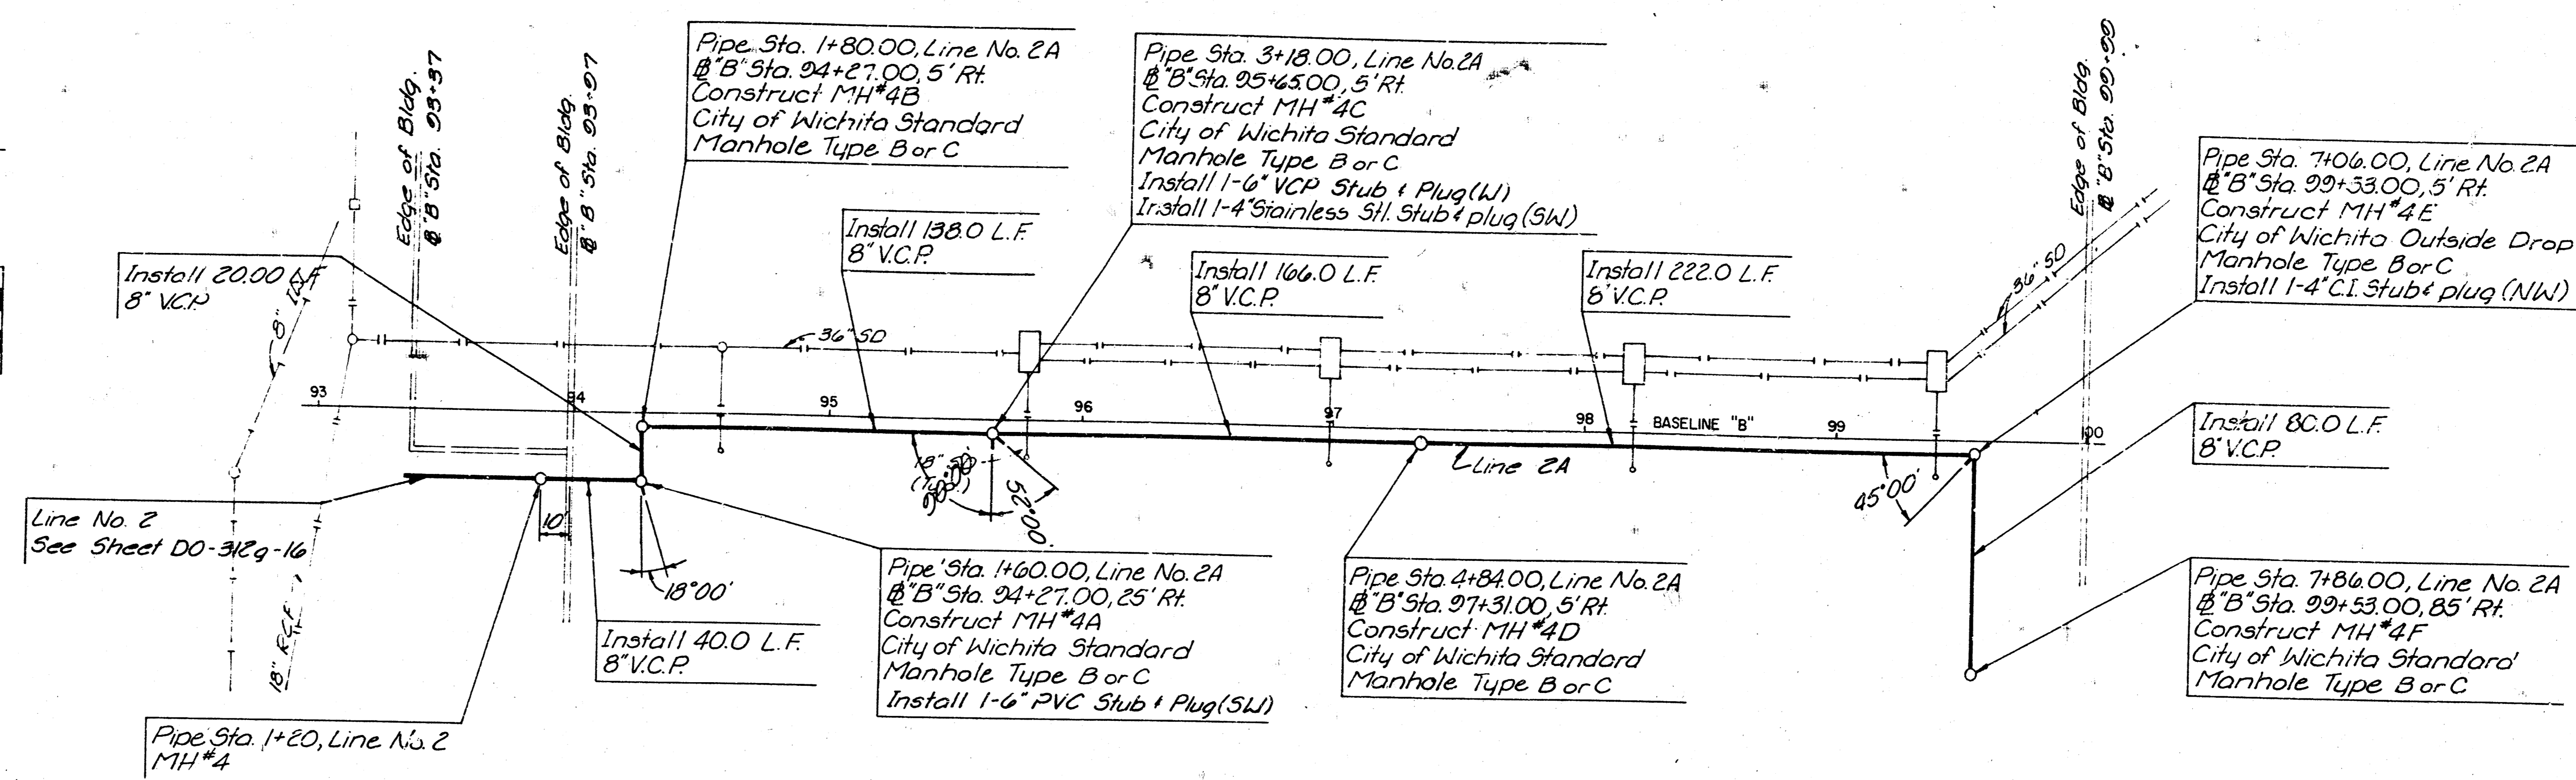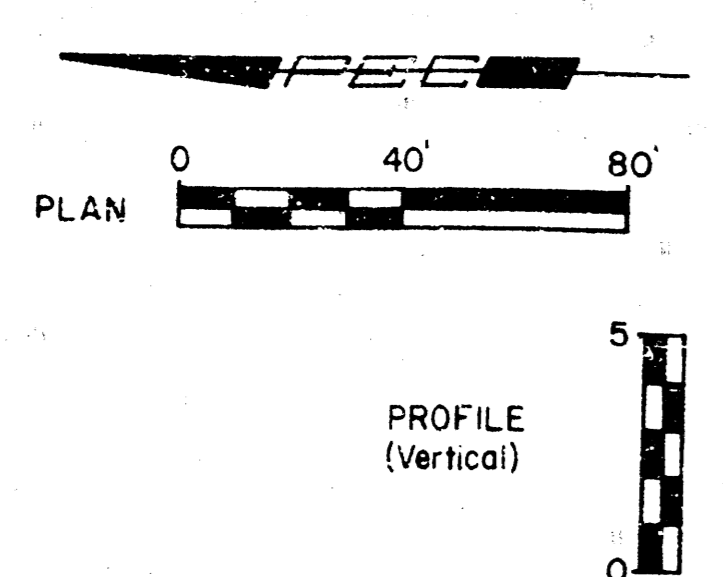

DATE	NATURE OF REVISION	BY	CK'D.	APPR.

00-312-9	Plant III Utilities
00-312-16	Sanitary Sewer
REFERENCE DRAWINGS	

BEECH AIRCRAFT CORP.			
PLANT ENGINEERING DEPT.			
PLANT III EXTENSION			
SANITARY SEWER IMPROVEMENTS			
DESIGNED BY	DATE	CHECKED	APPROVED
DRAWN BY			
SCALE	No. 036-3129-2		


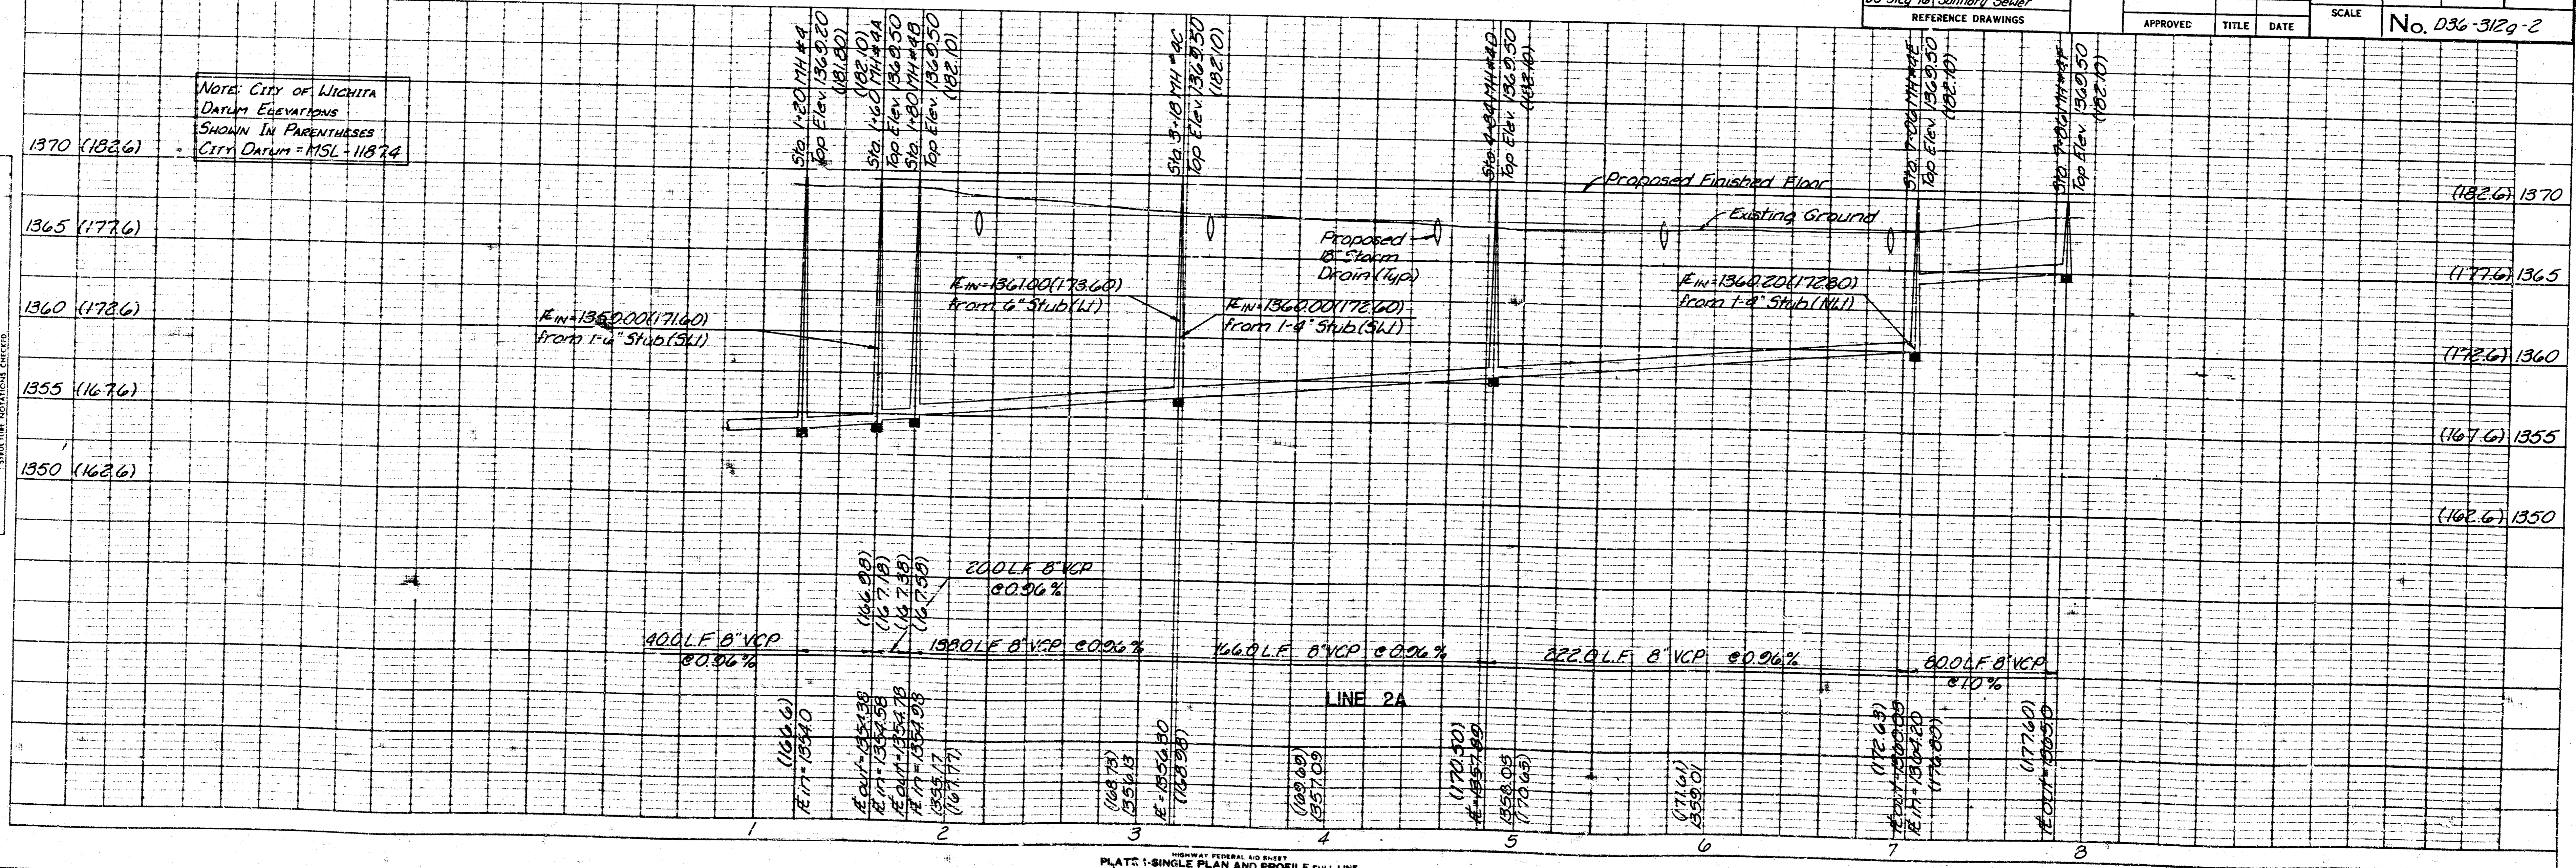


NOTE: CITY OF WICHITA
DATUM ELEVATIONS
SHOWN IN PARENTHESES
CITY DATUM = MSL + 118.74

PLAN SURVEYED
NOTE BOOK, PARTIAL
NO. 10144

PROFILE SURVEYED
NOTE BOOK, PARTIAL
NO. 10144


PLAN	DATE
BY	
CHECKED	
APPROVED	

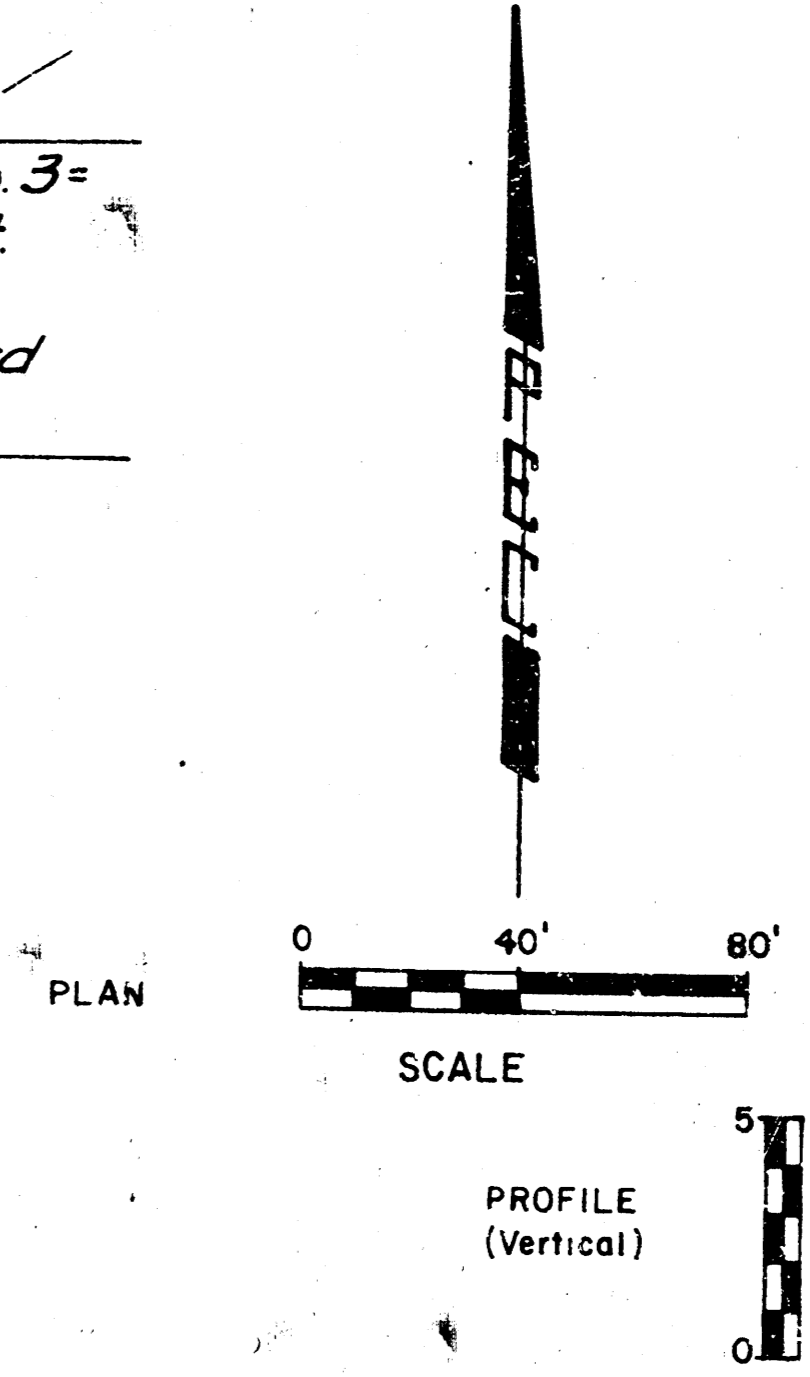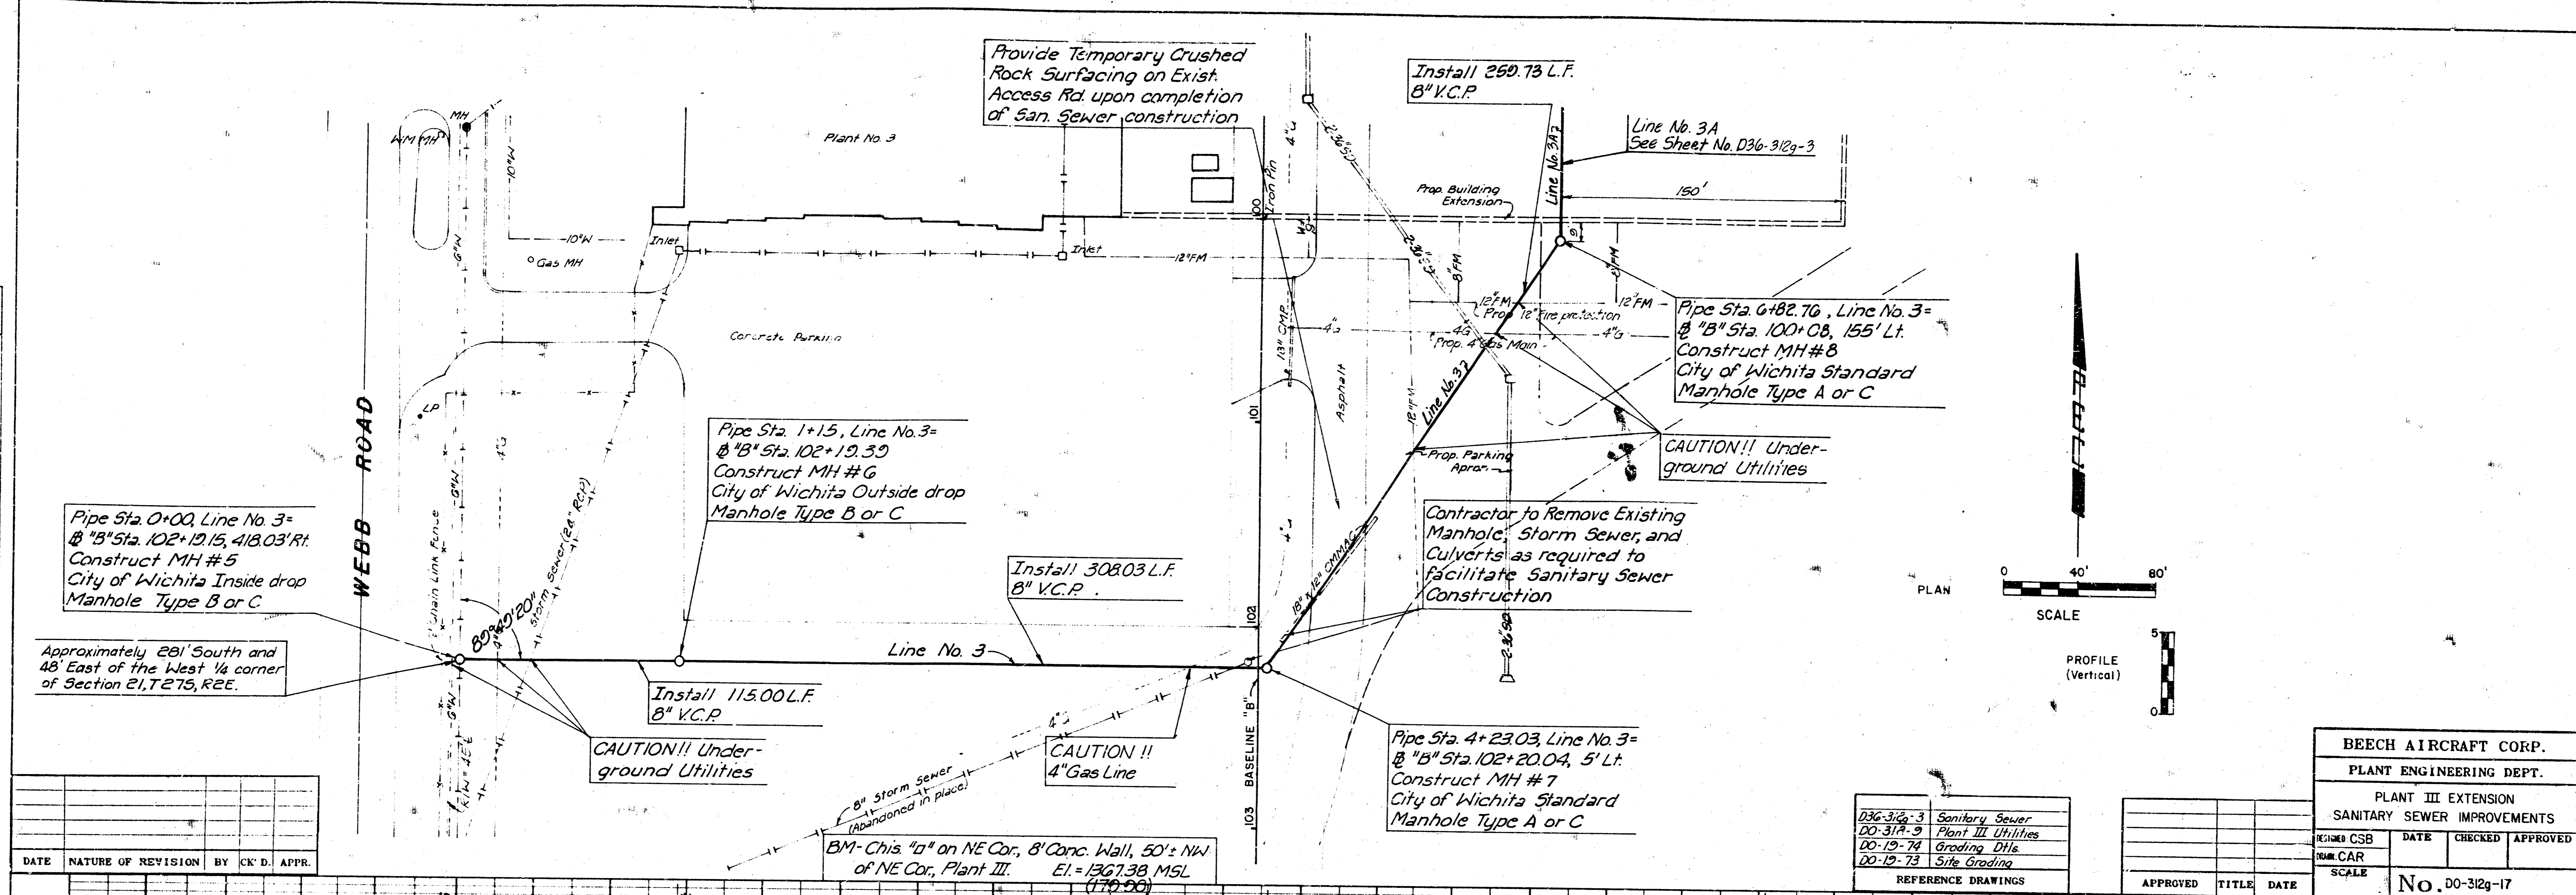


DATE	NATURE OF REVISION	BY	CK'D.	APPR.



136-312-3	Sanitary Sewer
100-312-3	Plant III Utilities
100-19-74	Grading Dtls.
100-19-73	Site Grading

BEECH AIRCRAFT CORP.			
PLANT ENGINEERING DEPT.			
PLANT III EXTENSION			
SANITARY SEWER IMPROVEMENTS			
DESIGNED BY	DATE	CHECKED	APPROVED
SCALE			
No. 00-312g-17			

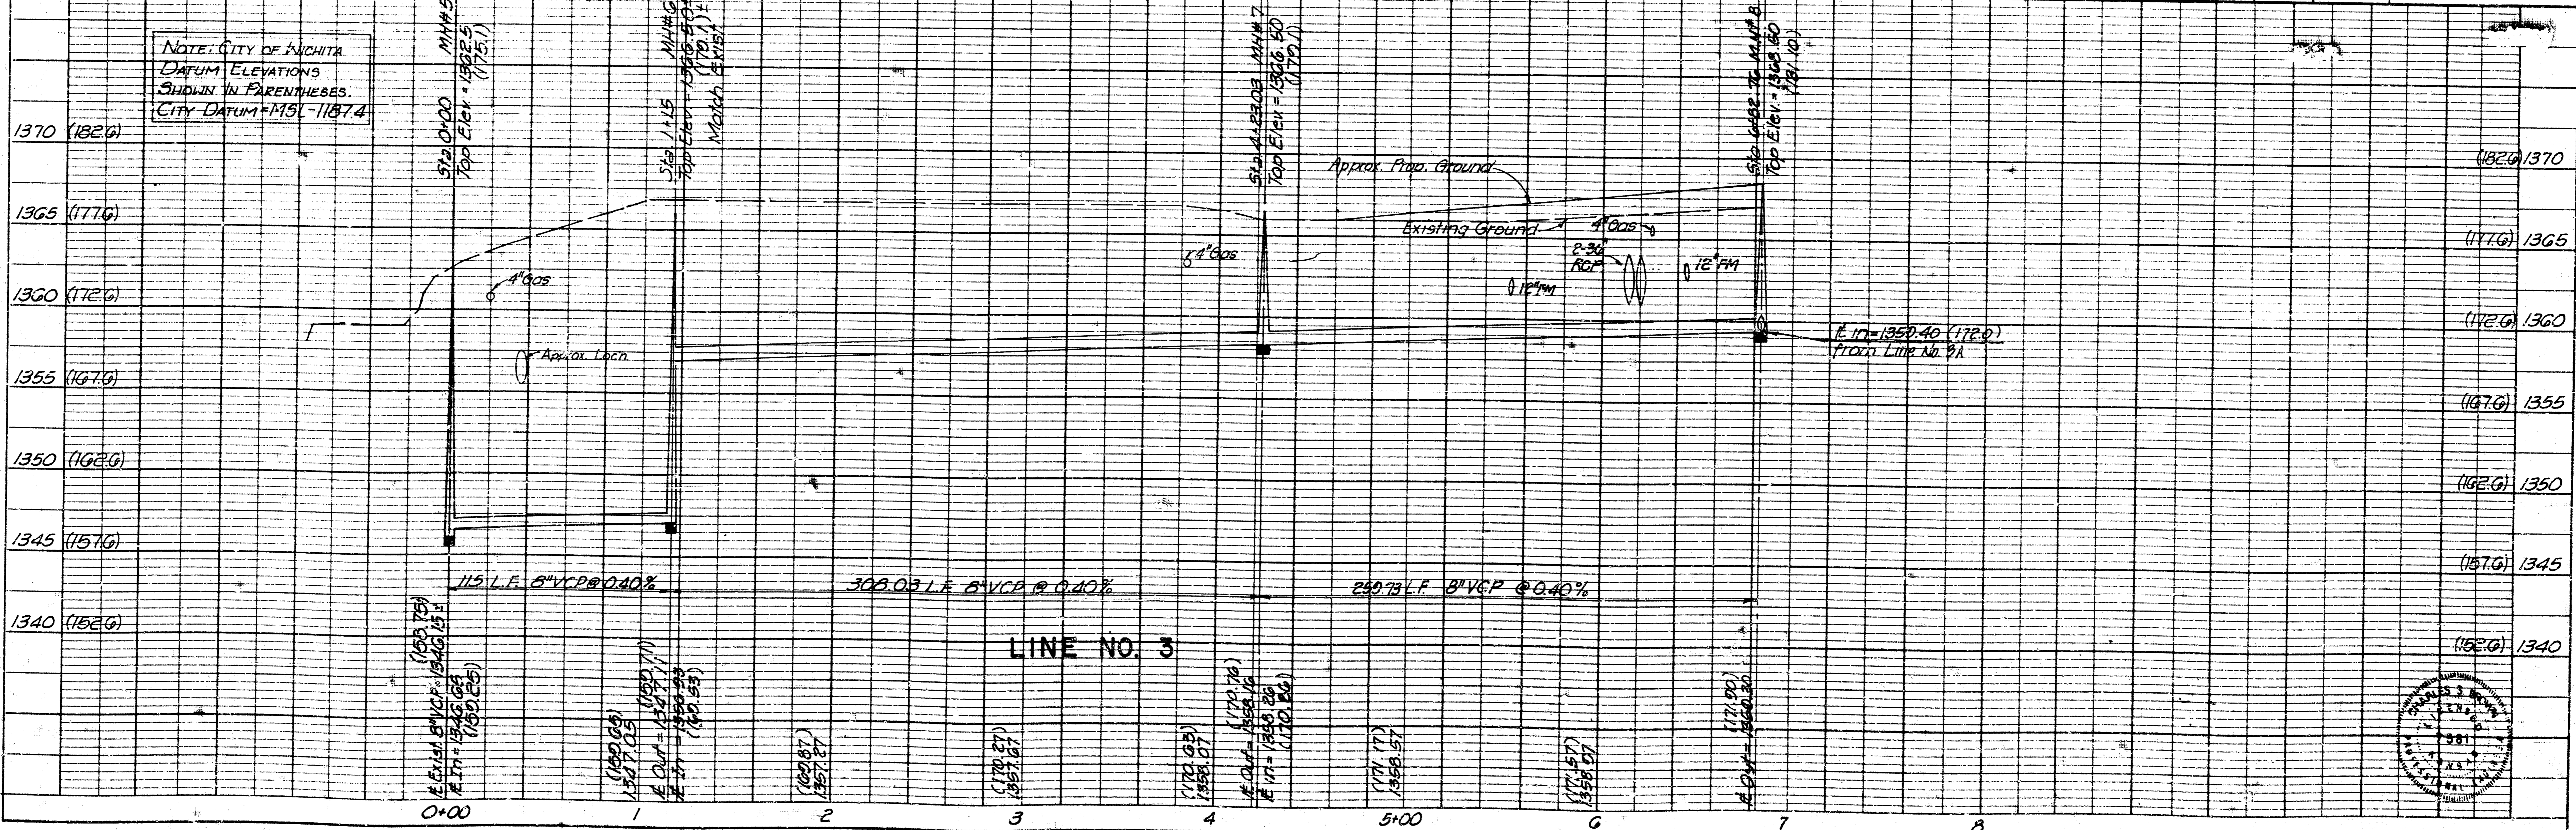

PROFILE	DATE
BY	
CHECKED	
APPROVED	

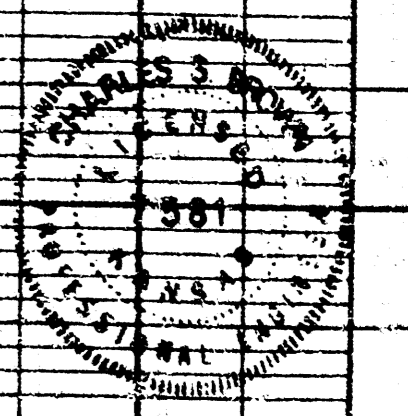

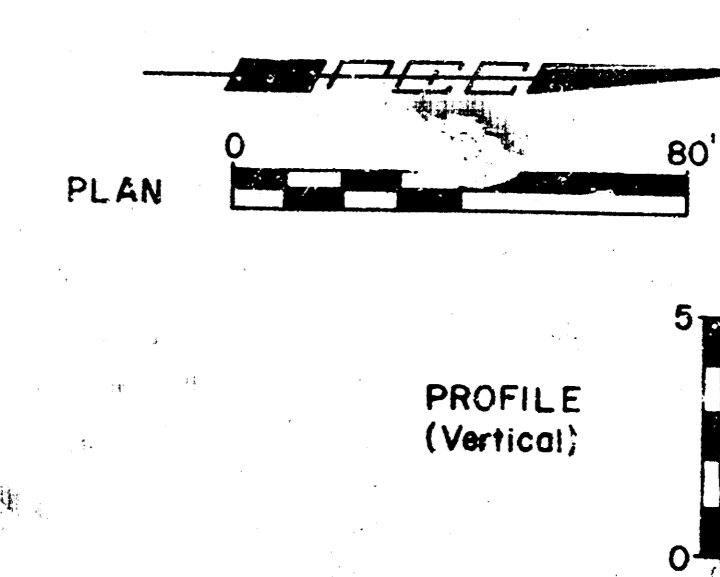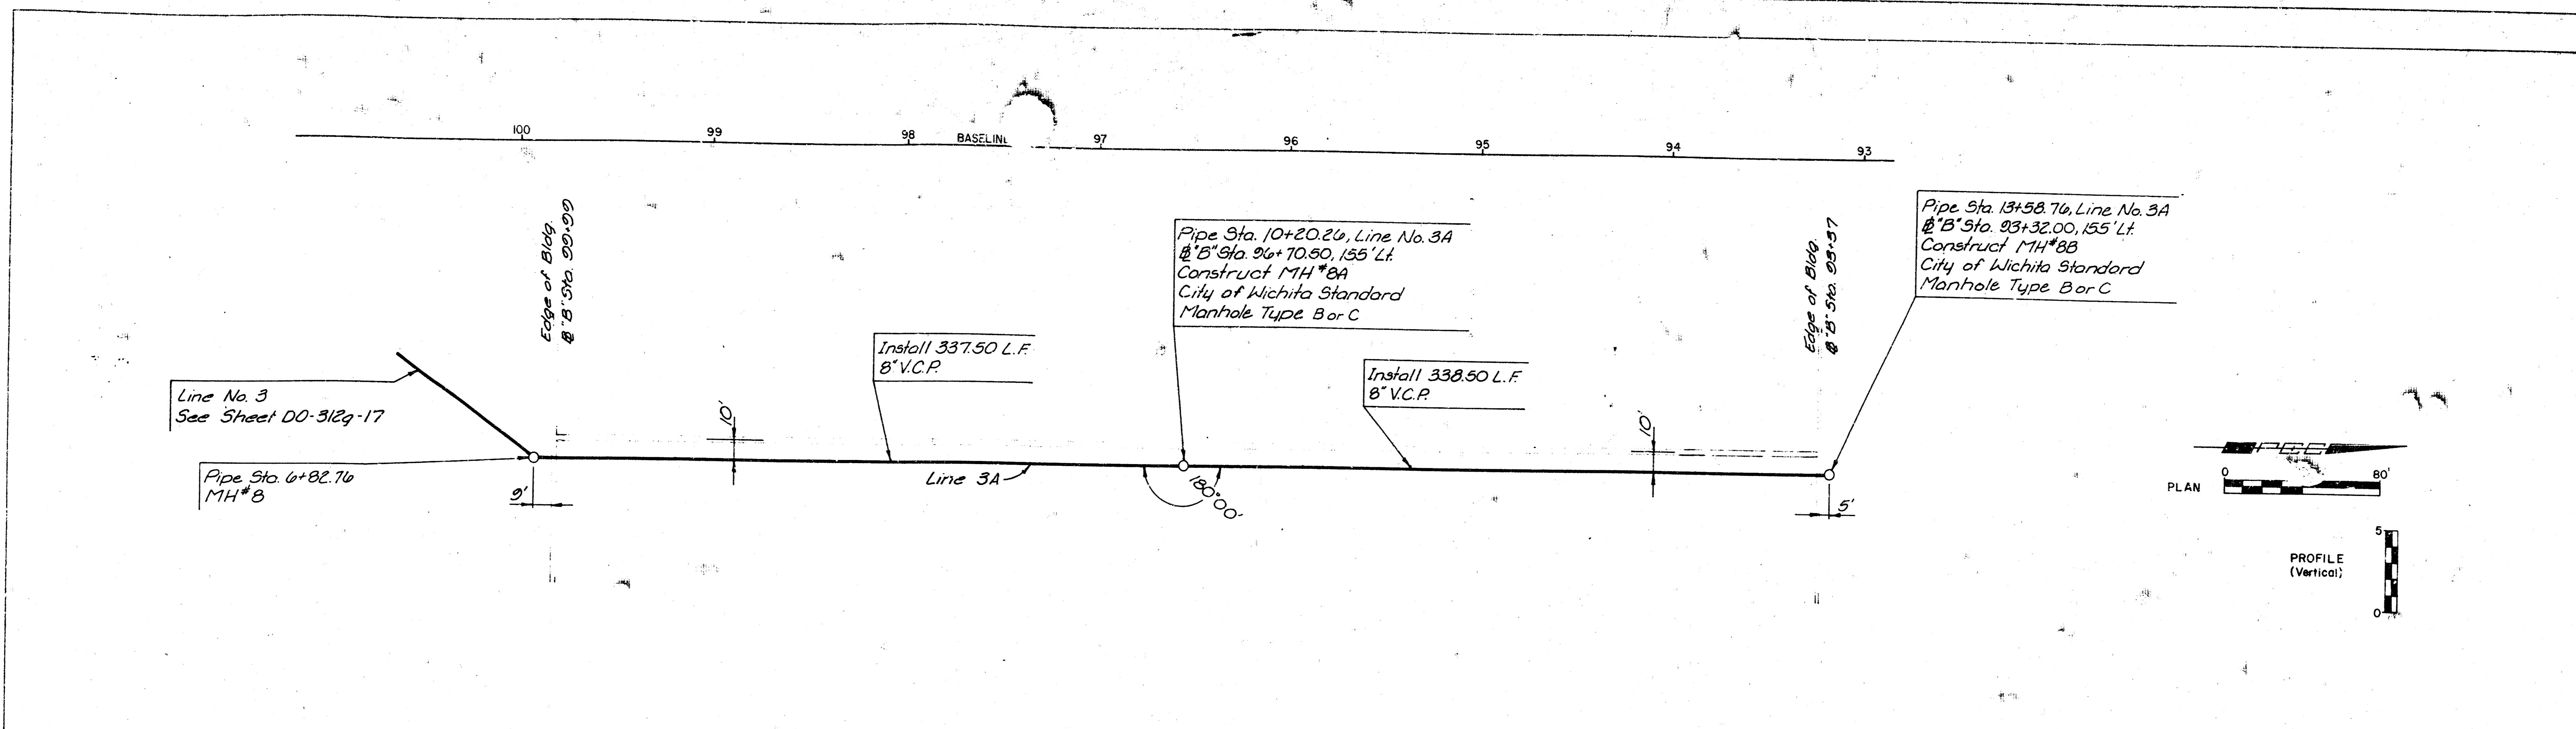

DATE	NATURE OF REVISION	BY	CHK'D.	APPR.

DESIGNED	DATE	CHECKED	APPROVED
DO-312-9 Plant III Utilities			
DO-312-17 Sanitary Sewer			

APPROVED	TITLE	DATE

BEECH AIRCRAFT CORP.			
PLANT ENGINEERING DEPT.			
PLANT III EXTENSION			
SANITARY SEWER IMPROVEMENTS			
SCALE			
			No. DO-312g-1

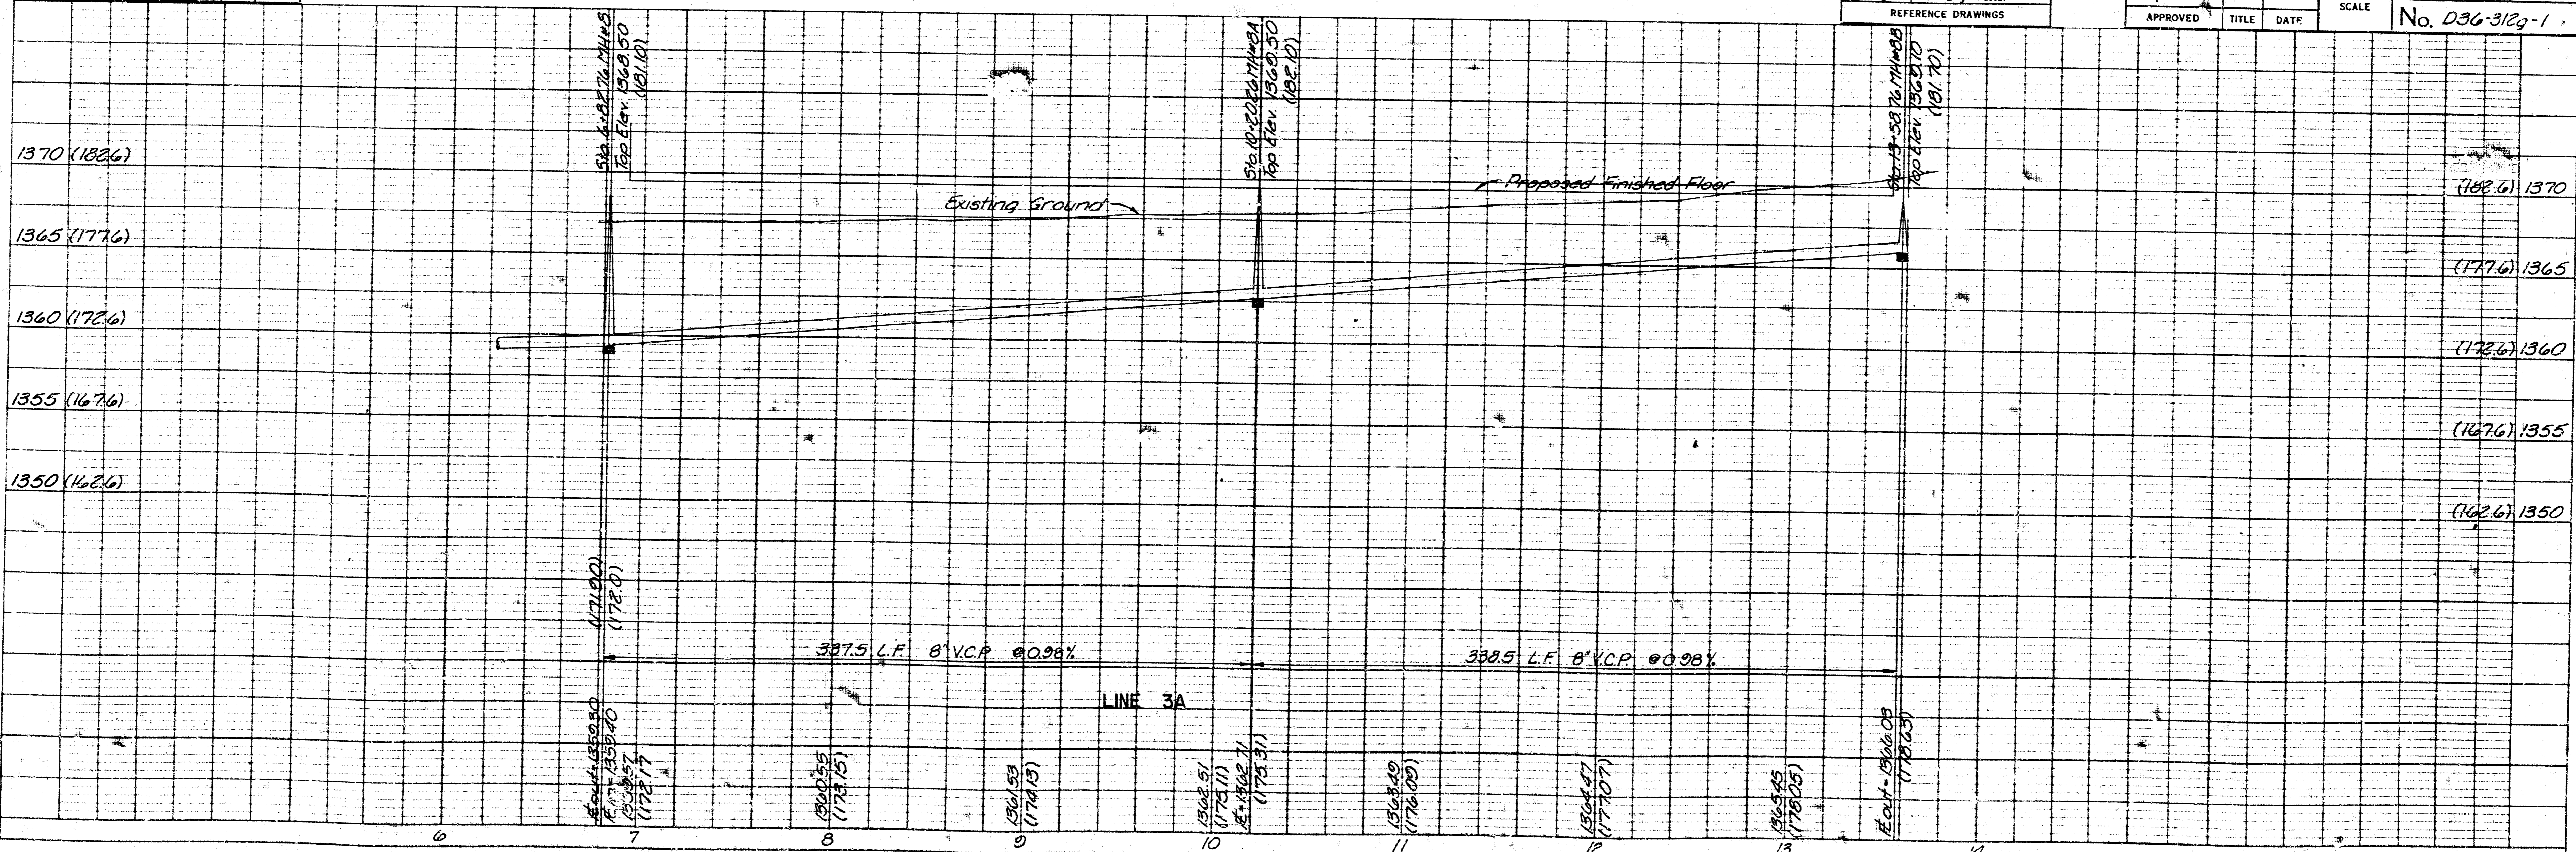


PLATE 1-SINGLE PLAN AND PROFILE-FULL LINE
PRINTED IN U.S.A.