

COLONIAL PARK MOBILE HOME COURT  
 FHA PROJECT NO. 102-00031M  
 WICHITA, KANSAS.

1966

-- PLAN INDEX --	
PAGE	ITEM
1	GENERAL PLAN & TOPOGRAPHY
2	AREA GRADING PLAN
3,4	TYPICAL SITE PLANS
5	STREET IMPROVEMENTS PLAN
6	STREET PROFILES
7	STREET & WALK DETAILS
8	SANITARY SEWER PLAN
9,10	SANITARY SEWER PROFILES
11	MANHOLE DETAILS
12	WATER DISTRIBUTION PLAN
13	WATER LINE DETAILS
14	GAS SYSTEM PLAN
15	POWER & TELEPHONE PLAN
16	UTILITIES CONNECTION PLAN
17	UTILITIES CONNECTION DETAILS
18	POOL & FACILITIES BUILDING PLAN
19	STORAGE BUILDING PLAN
20-22	FACILITIES BUILDING PLANS
23-24	SWIMMING POOL PLANS
25-29	EARTHWORK X-SECTIONS

PLANNER-DON C. MOEHRING C.E. BY Don C. Moehring, C.E.

ENGINEER-DON C. MOEHRING C.E. BY Don C. Moehring, C.E.

ARCHITECT-FELDNER & GREY BY Robert G. Feldner

OWNER-ELMER G. WOMACK BY Elmer G. Womack



CONTRACTOR-ELMER G. WOMACK BY Elmer G. Womack

MORTGAGEE-THE FOURTH NATIONAL  
 BANK & TRUST COMPANY WICHITA BY \_\_\_\_\_

MORTGAGE INSURER-FEDERAL HOUSING  
 ADMINISTRATION BY \_\_\_\_\_

*Not Booked*

*Booked 12-11-67  
 "Per Plan"  
 "No Final"  
 12-61-67  
 J.W.*



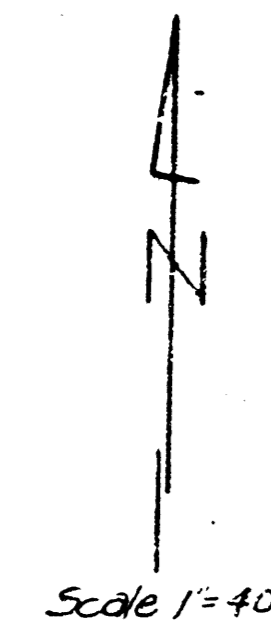
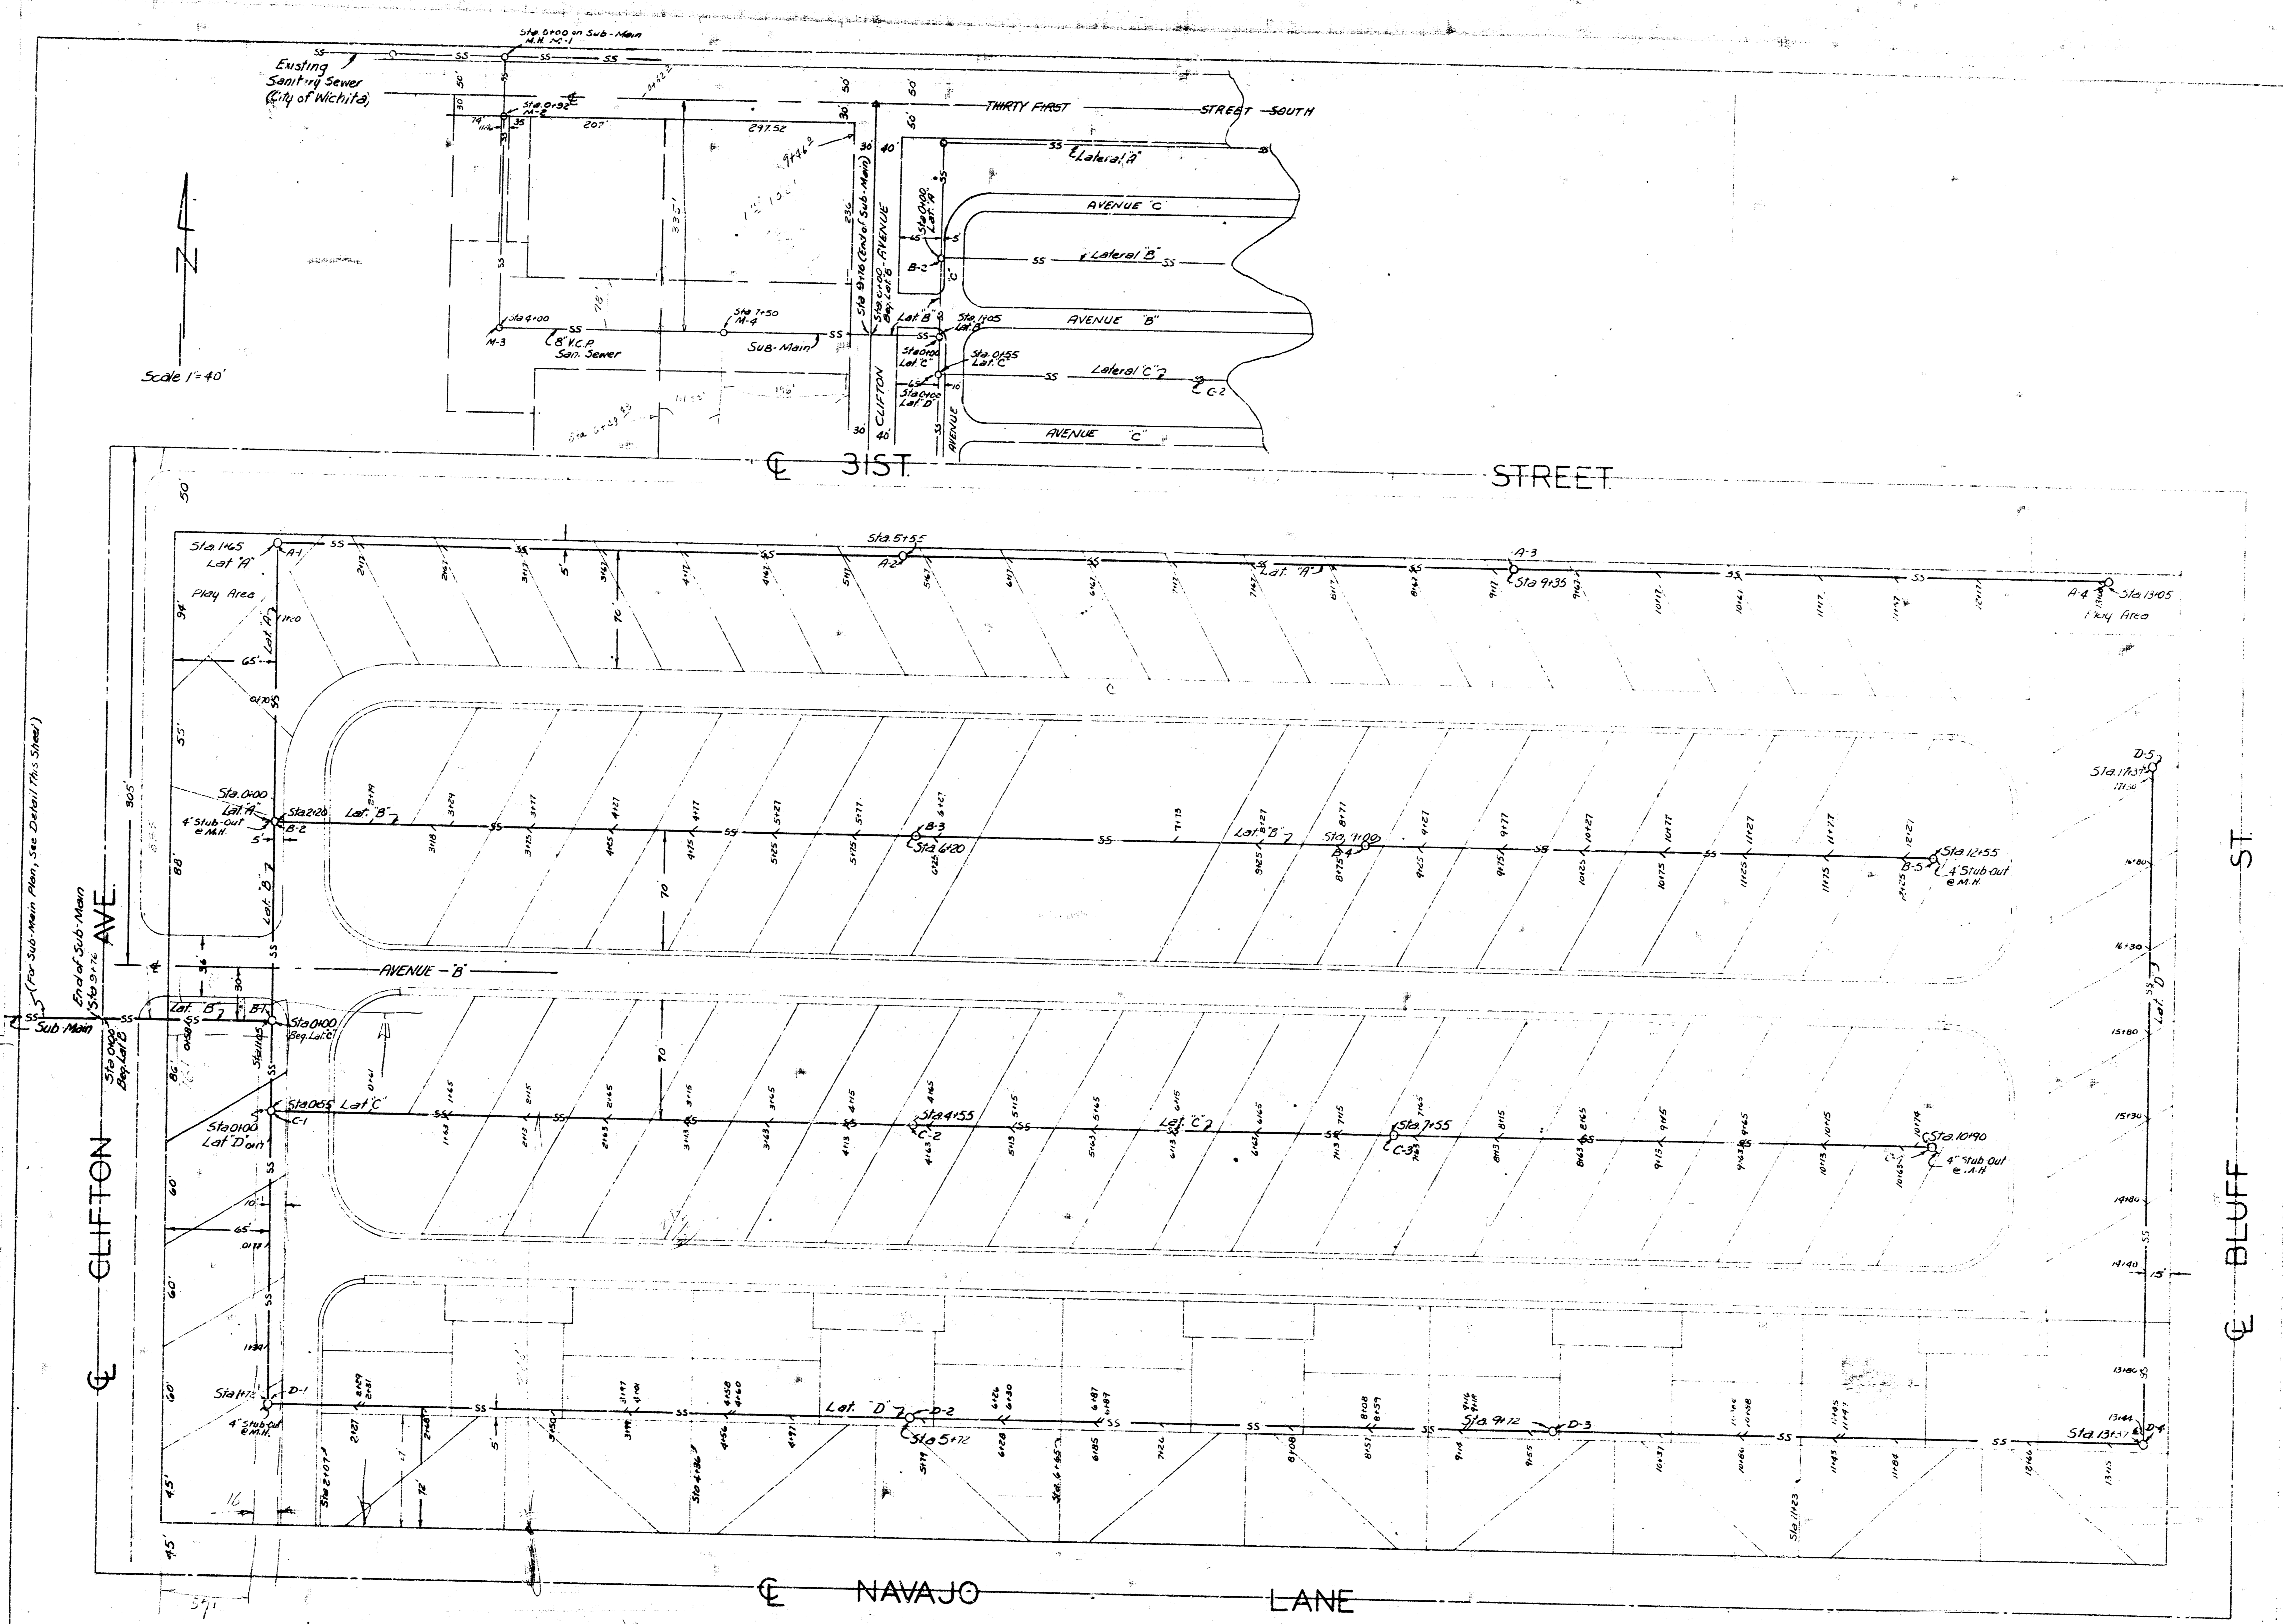


Scale 1" = 40'

End of Sub-Main  
Sta 1165  
Sub Main

Construction Note: M.H.s shall be located as indicated by the above stationings or at the first regular joint downstream.

SANITARY SEWER COLLECTION SYSTEM  
 TOWN OF PINE BLUFF, MISSISSIPPI  
 F.H.A. Project # 102-00031-M  
 DATE: 11/15/68  
 DRAWN: E.S.  
 CHECKED: D.M.

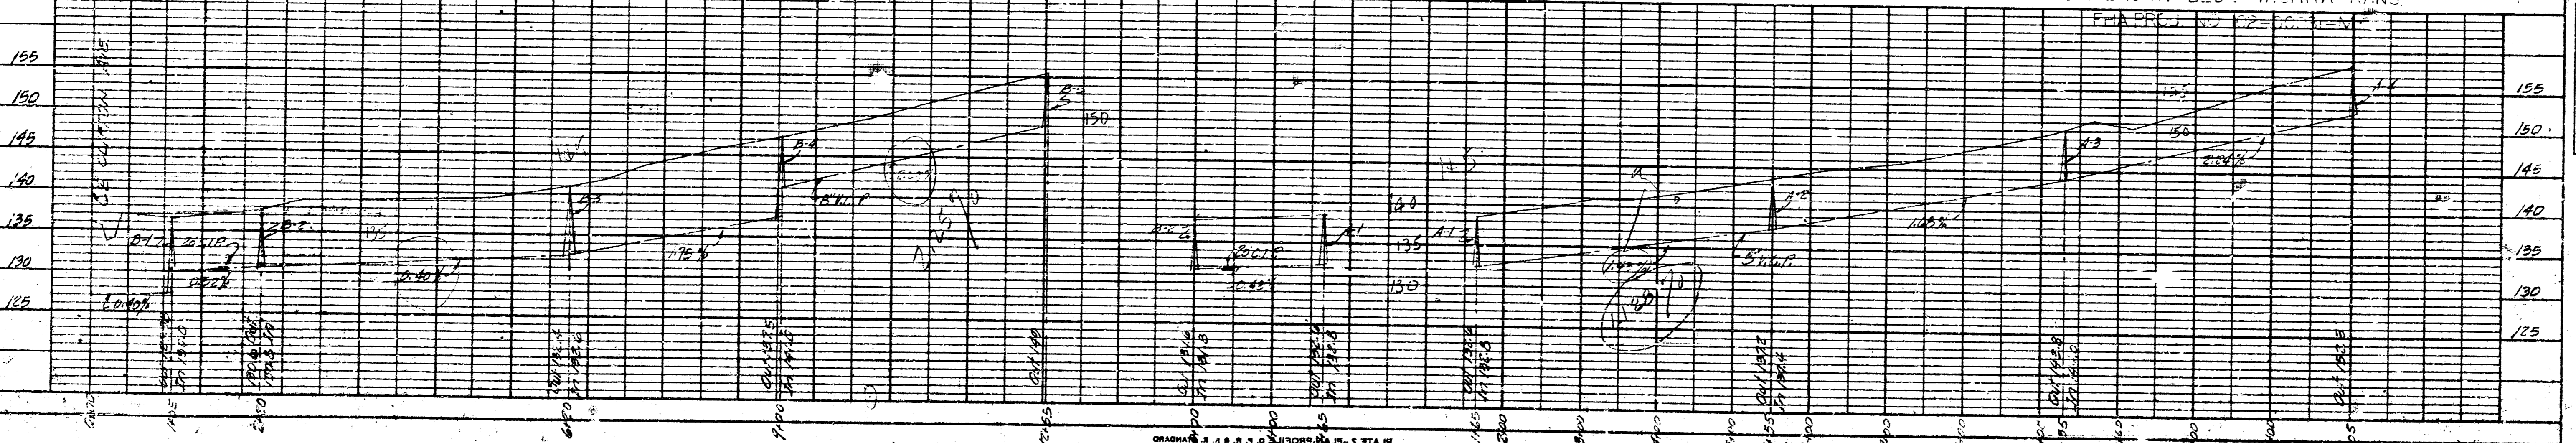
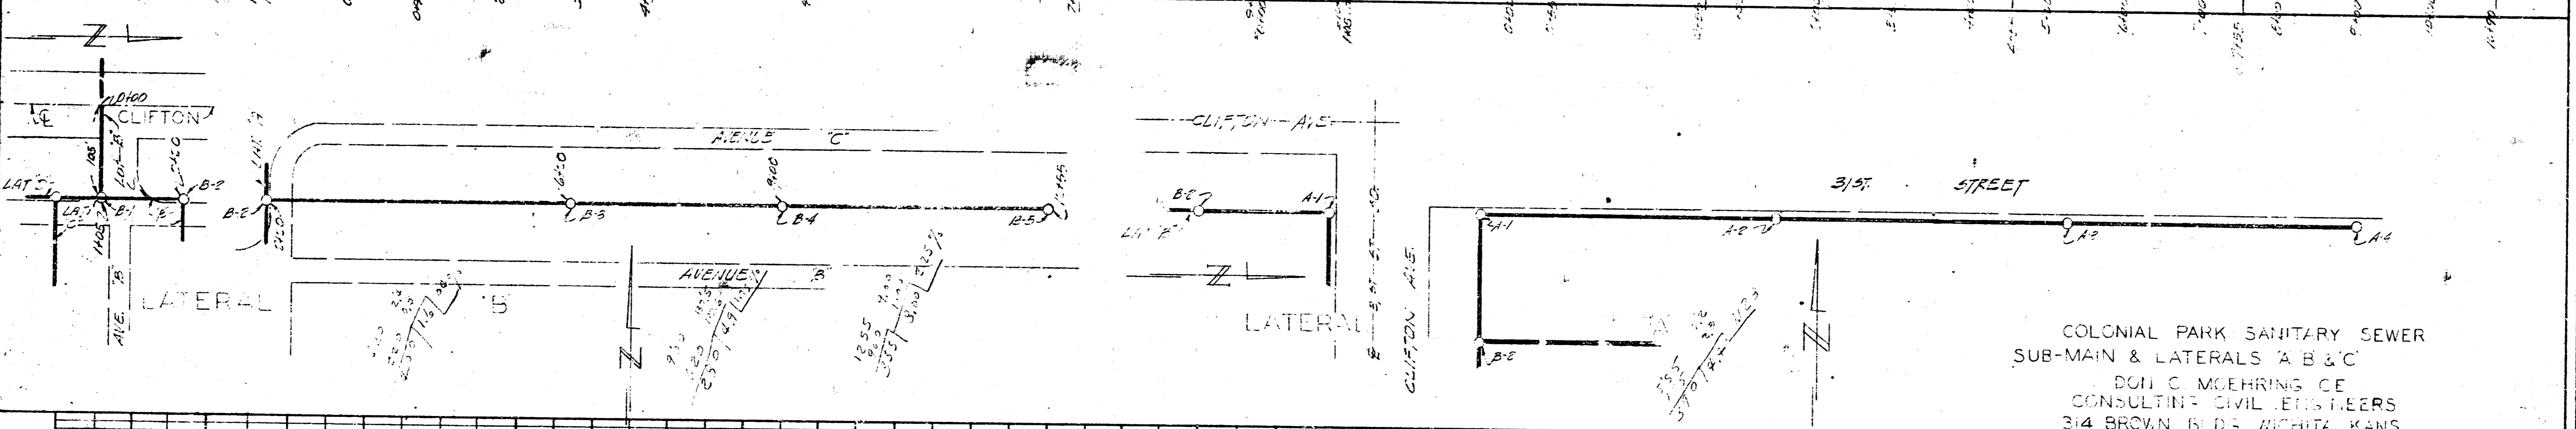
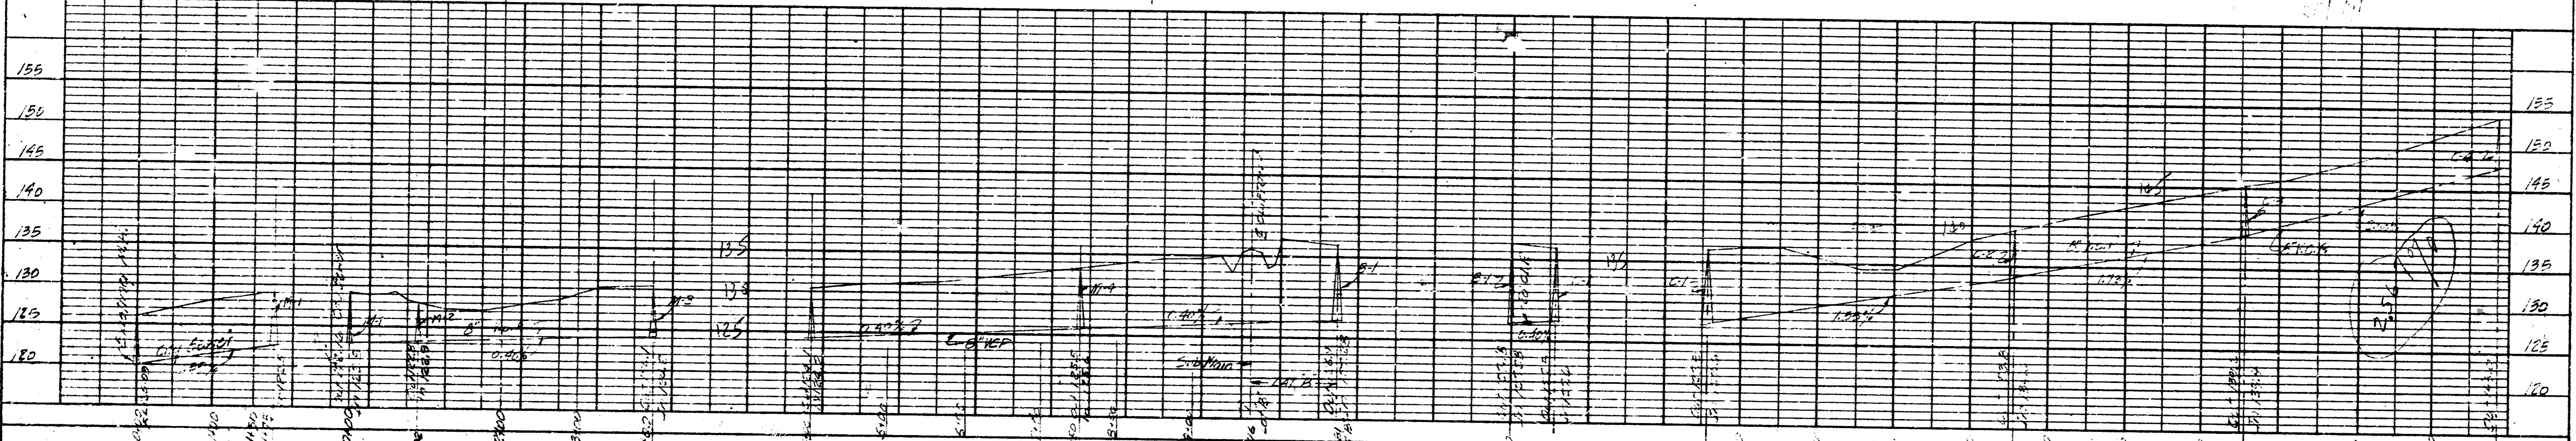
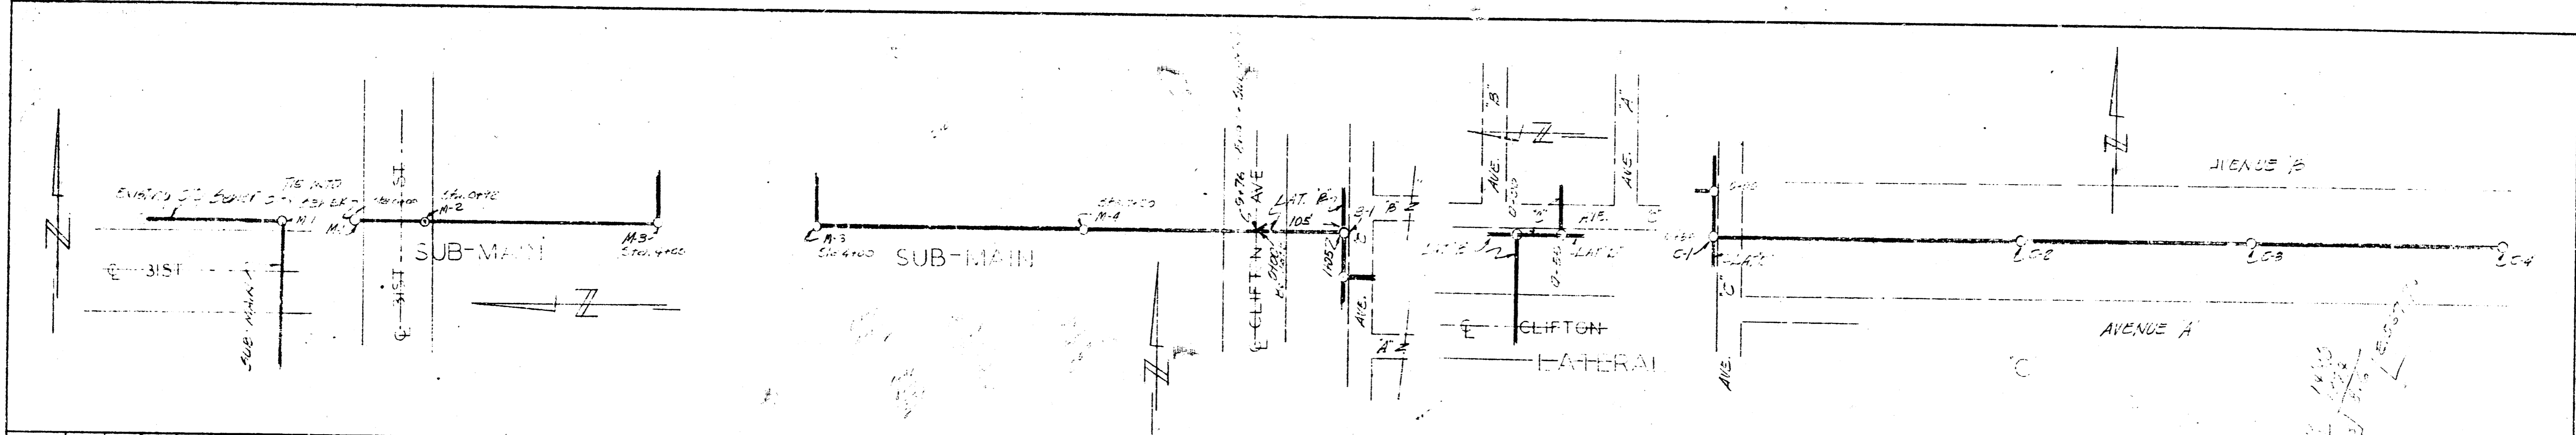


COLONIAL PARK SANITARY SEWER  
SUB-MAIN & LATERALS A B & C  
DUI C. MOHRING CE  
CONSULTING CIVIL ENGINEERS  
314 BROWN BLDG WICHITA, KANS.

MAP  
SCALE  
DATE

MAP  
SCALE  
DATE

THE ENGINEERING SOCIETY OF CHICAGO  
PUBLISHED BY THE SOCIETY OF CHICAGO

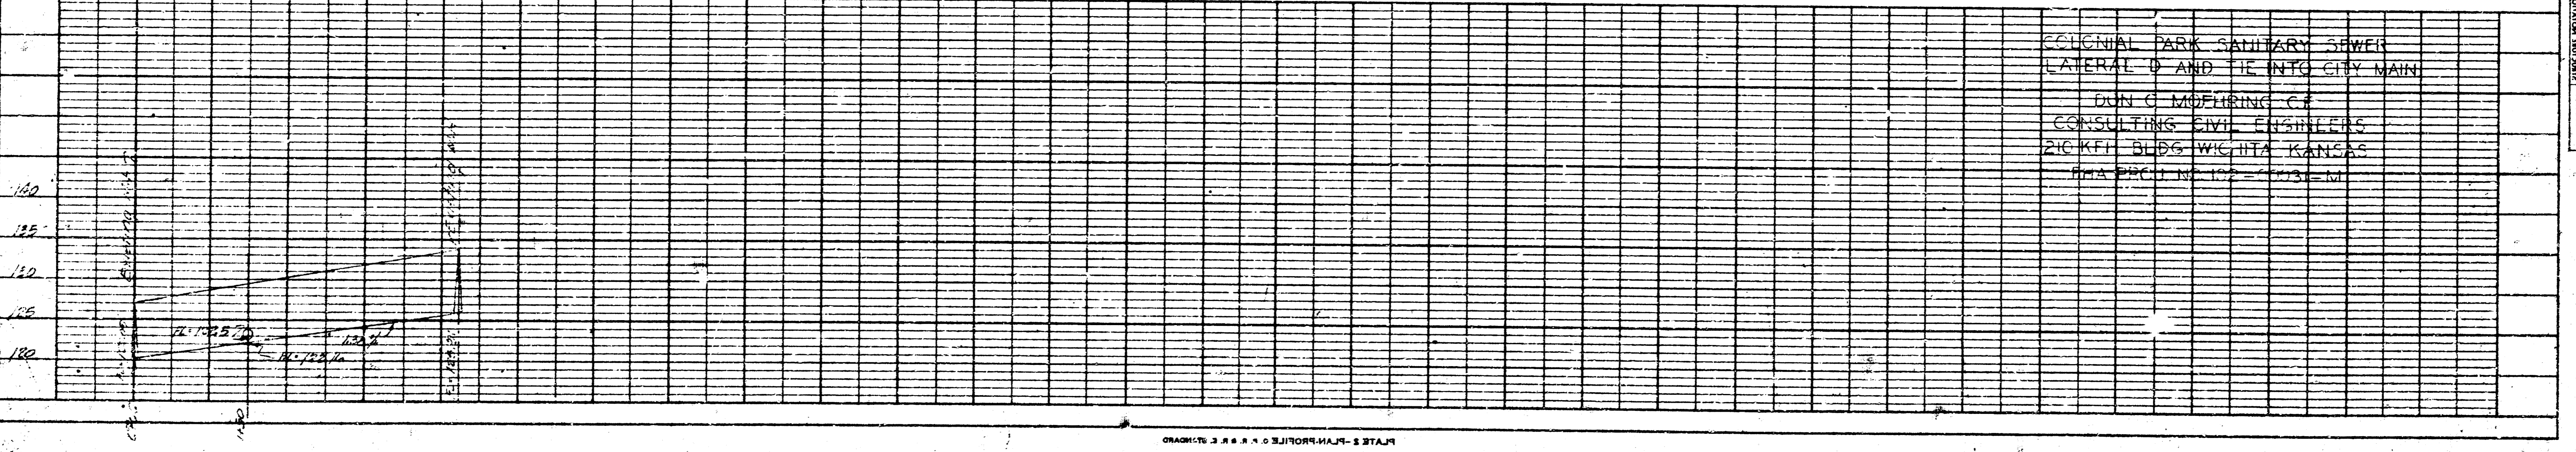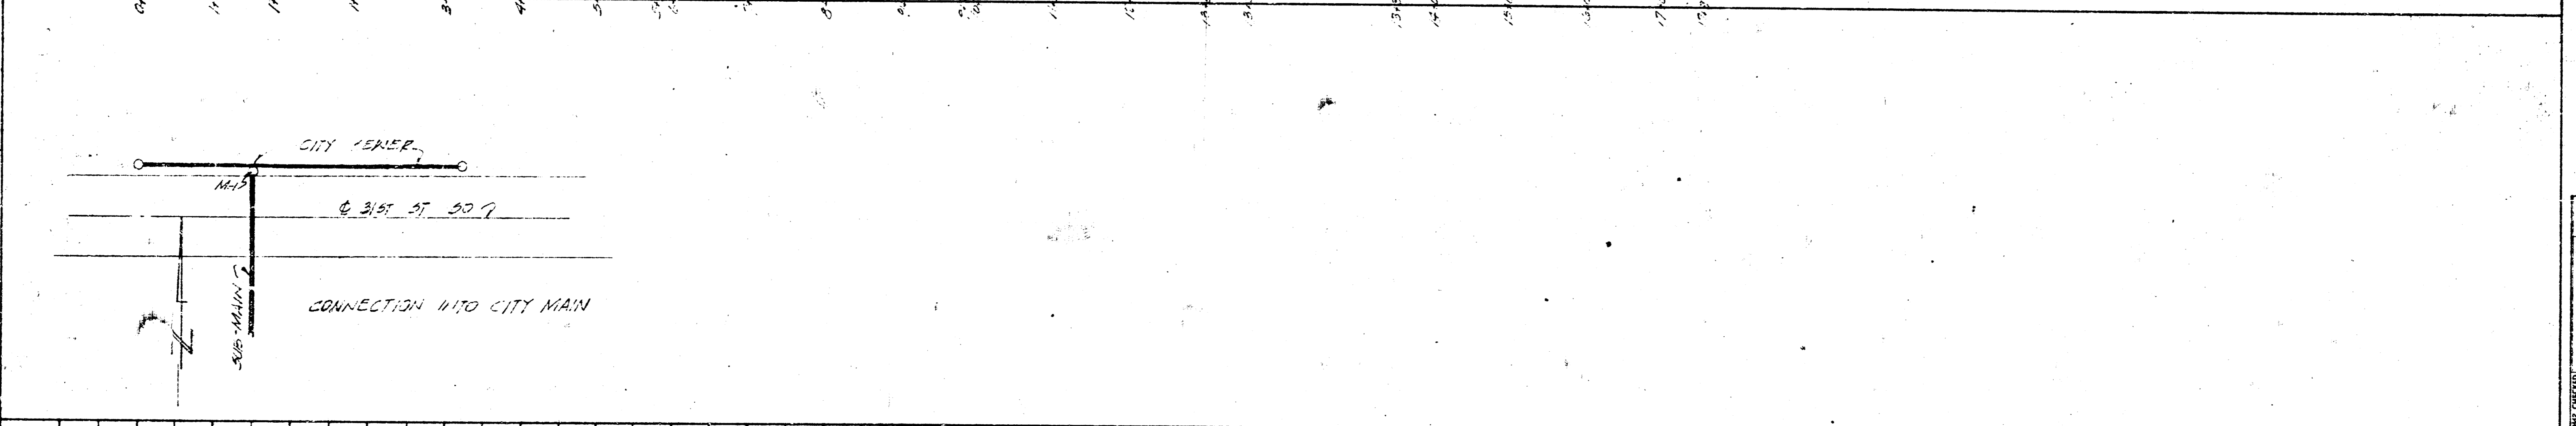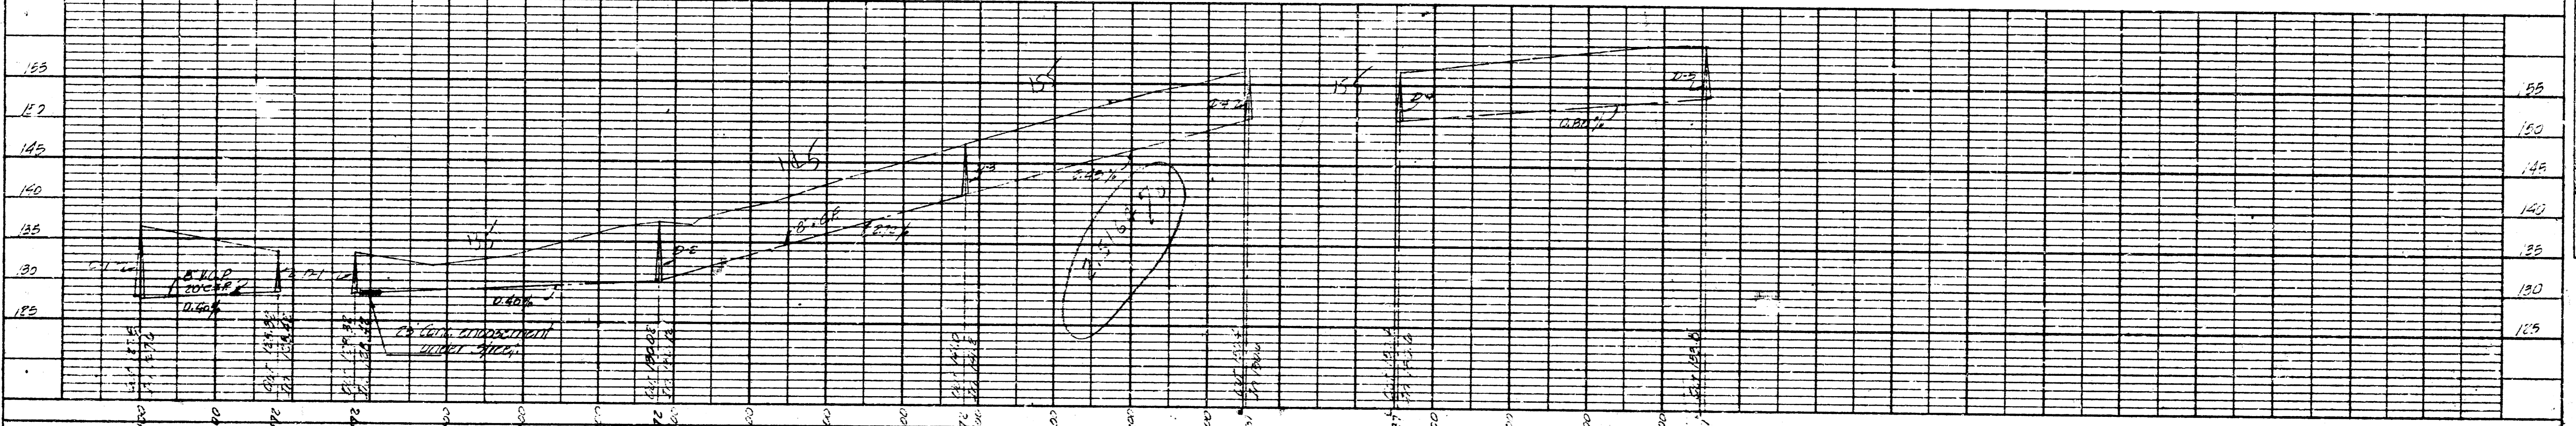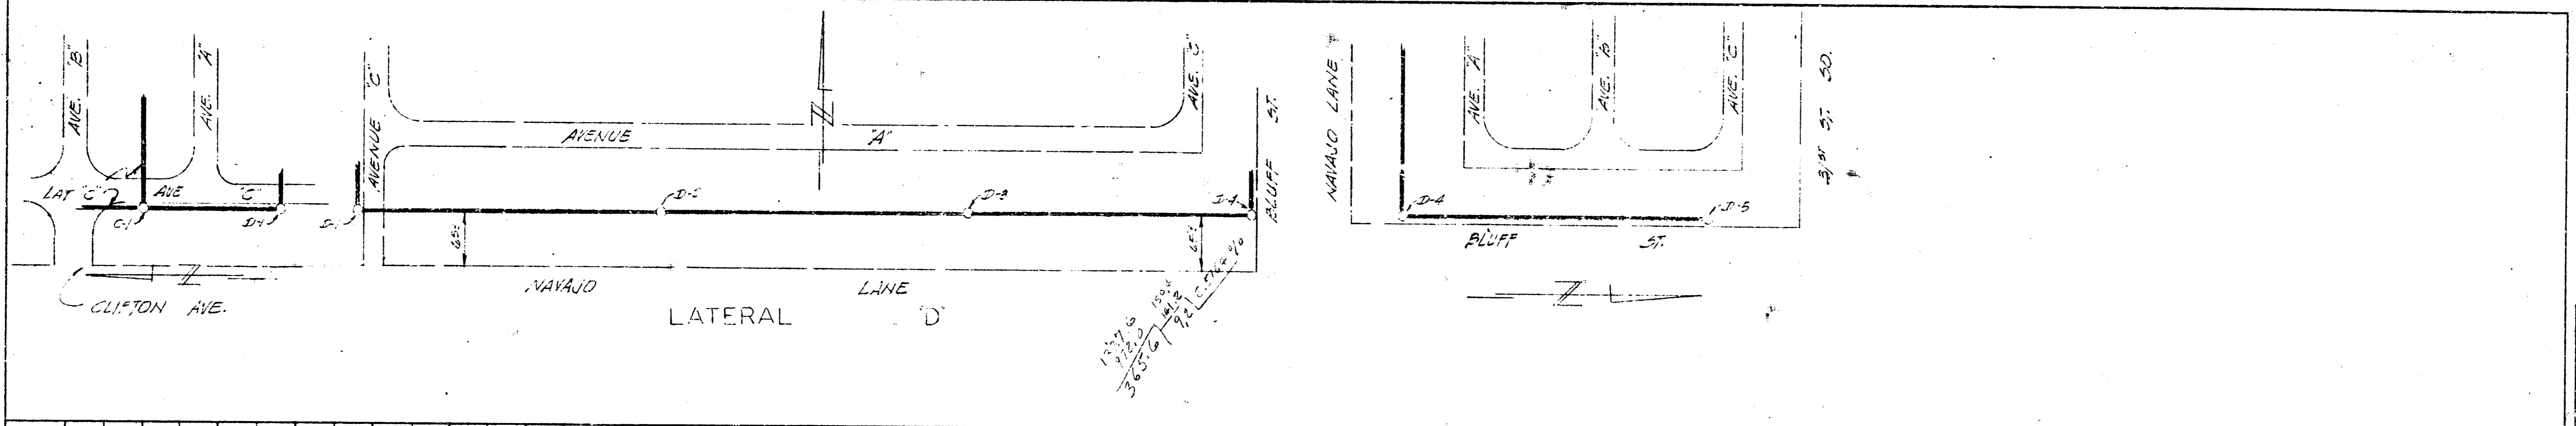

COLONIAL PARK SANITARY SEWER  
 LATERAL D AND TIE INTO CITY MAIN  
 DON C MOFFRING, C.E.  
 CONSULTING CIVIL ENGINEER  
 216 KTH BLDG WICHITA KANSAS  
 REG. NO. 102-4136-11

1" = 10' HORIZONTAL SCALE  
 1" = 4' VERTICAL SCALE  
 DATE: 10/15/50  
 SHEET NO. 10

1" = 10' HORIZONTAL SCALE  
 1" = 4' VERTICAL SCALE  
 DATE: 10/15/50  
 SHEET NO. 10