


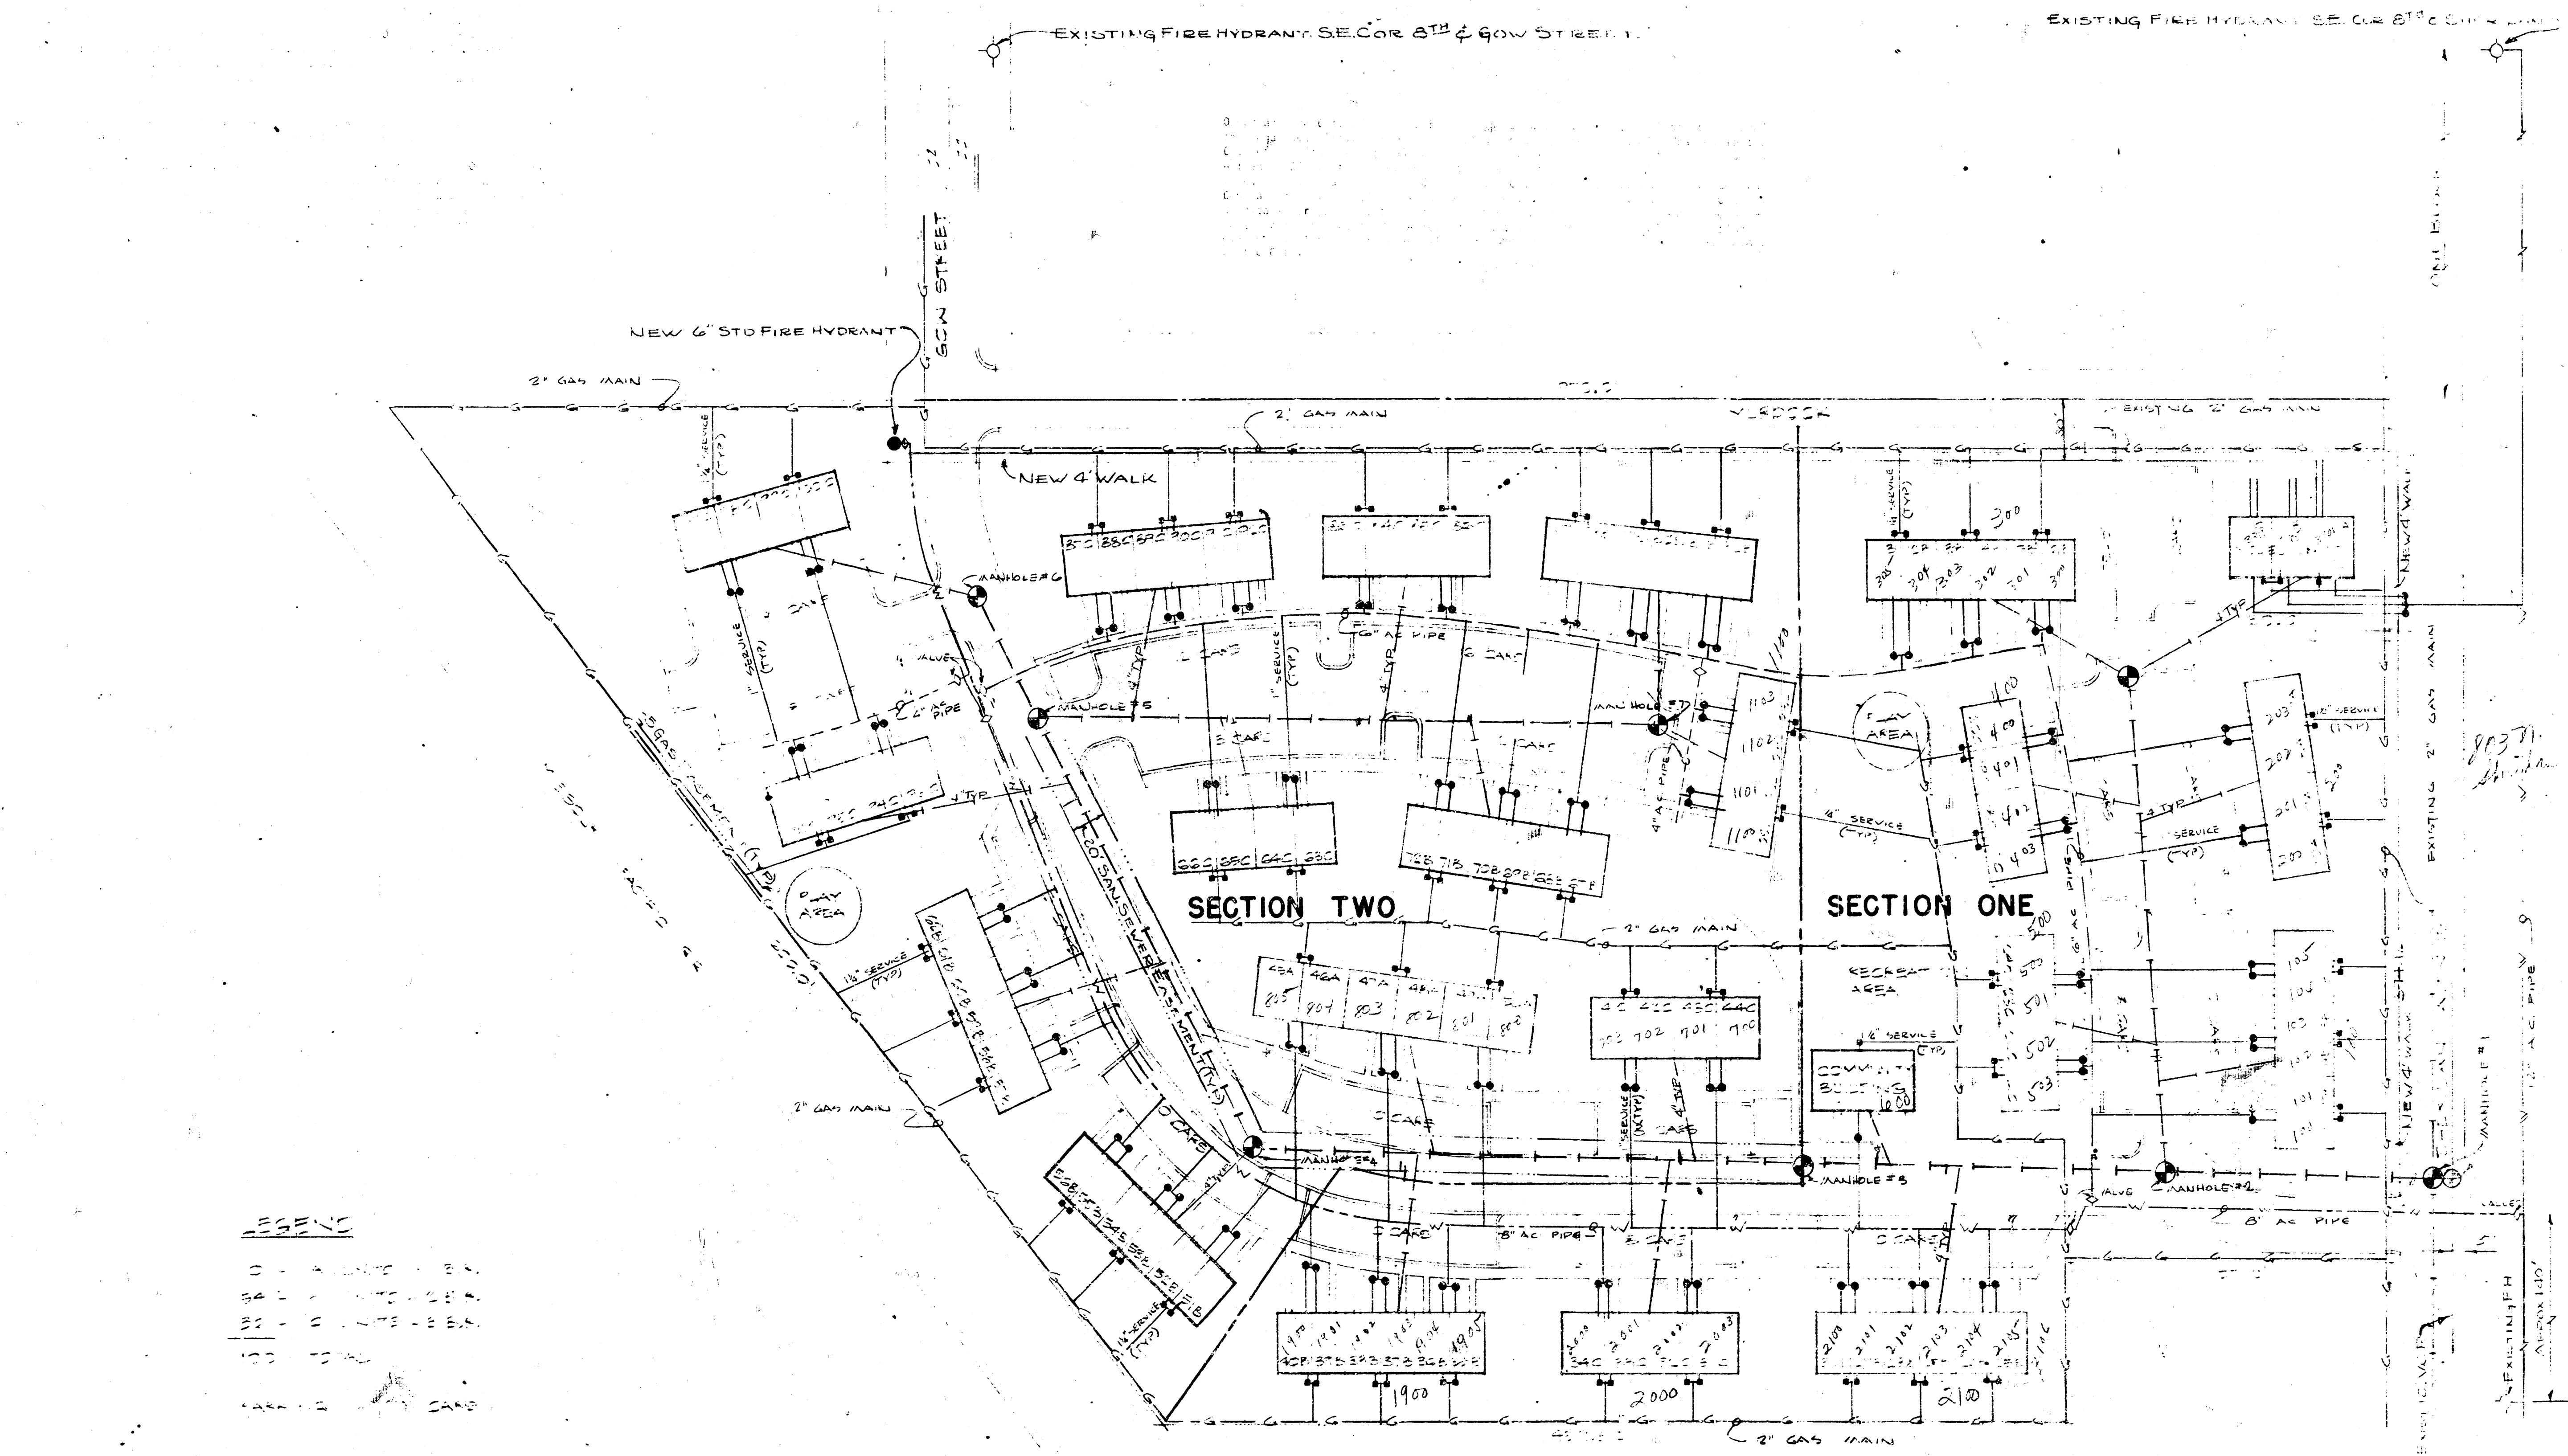

SECTION ONE

1	2	
---	---	---	---	---	---	---	---	---	----	----	-----

SECTION TWO

1	2	
---	---	---	---	---	---	---	---	---	----	----	-----

PLAN
SCALE = 1\"/>

LEGEND

2\"/>


LeRoy D. Bradford AIA
Lawrence F. Smith AIA
C. Stewart Shepherd

BRADFORD, SMITH & SHEPHERD Architects

3900 South Cryser • Independence, Missouri • 64050

6-29-59



Revisions	Date	Job No.	Job Name	Sheet Title
				UTILITY PLAN WATER, SEWER, & GAS

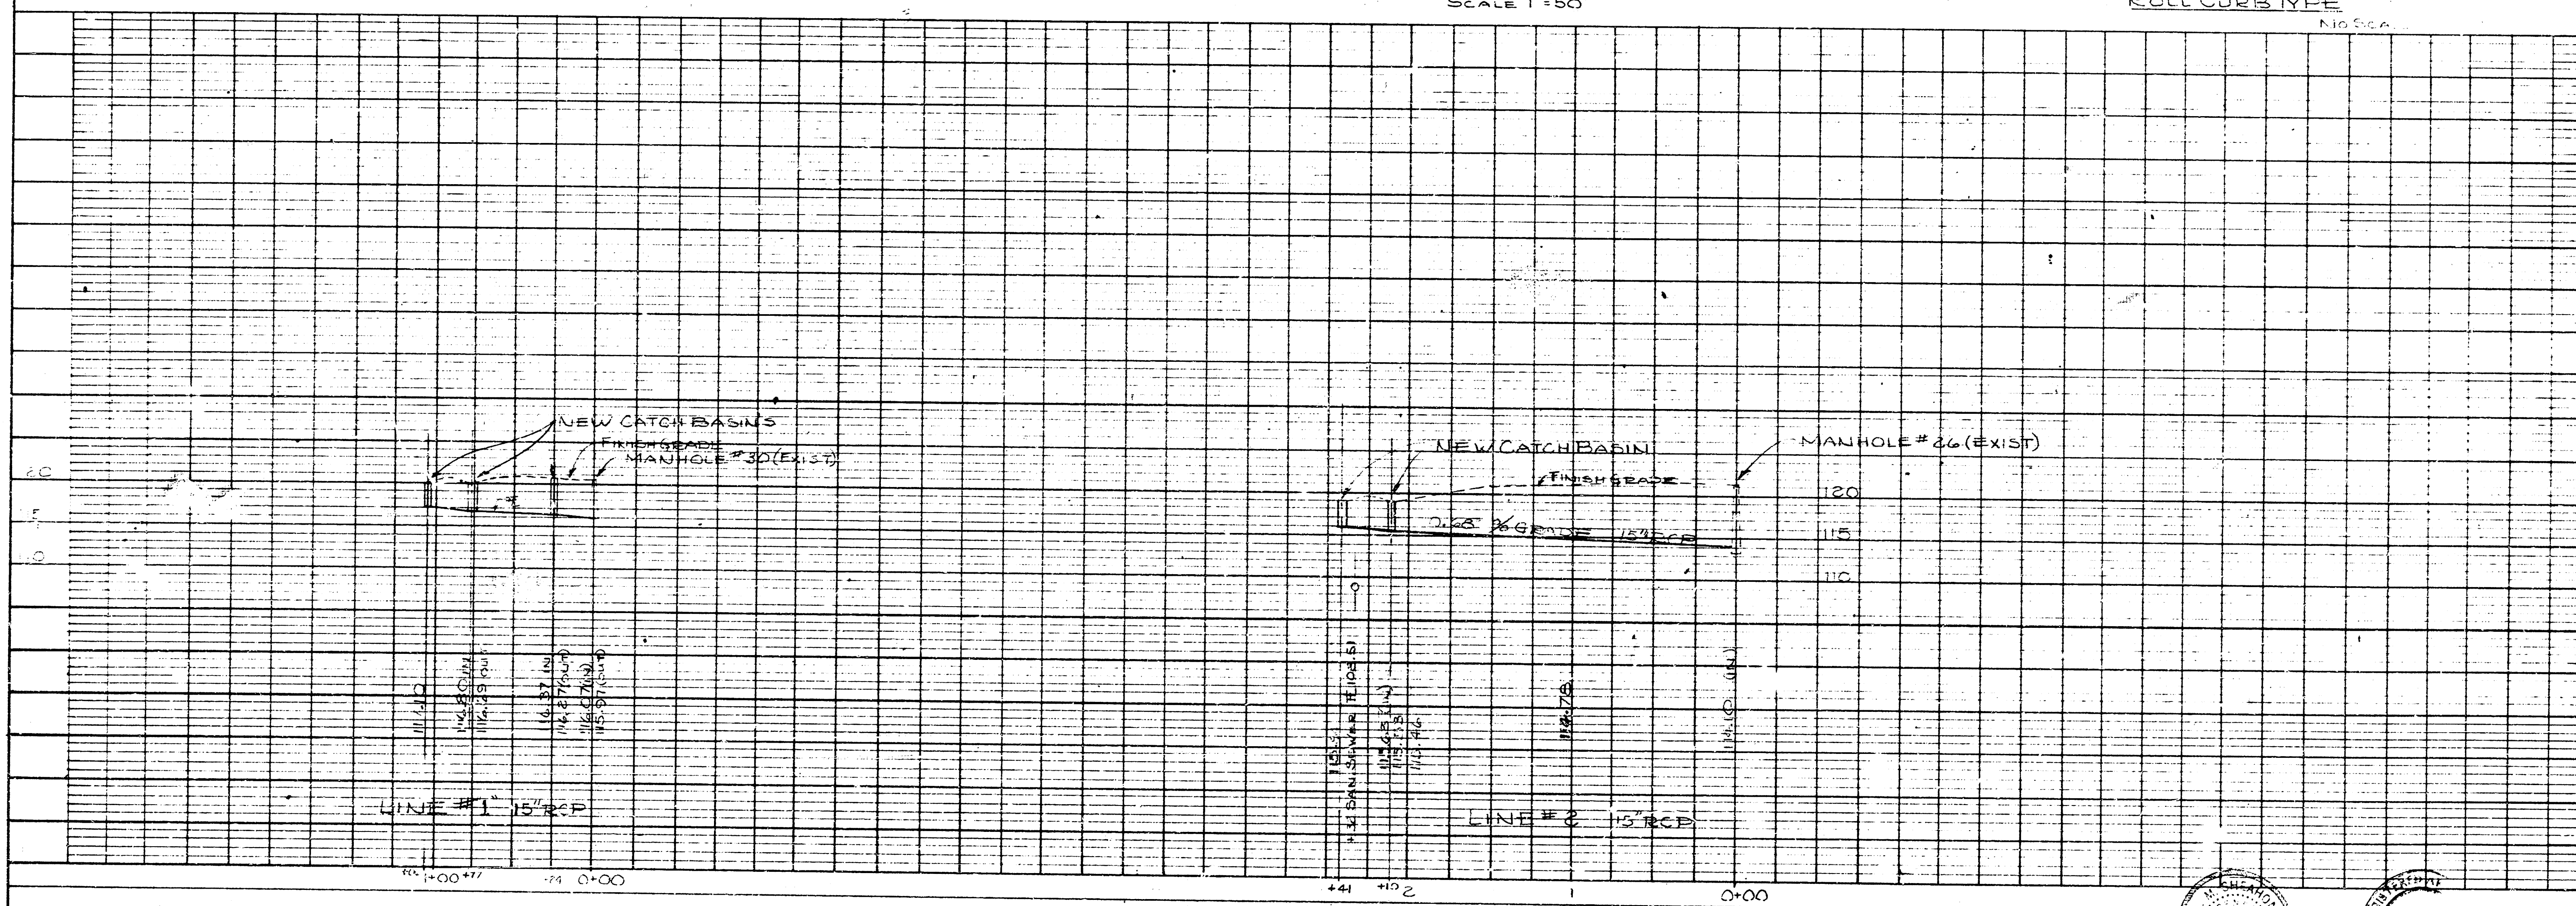

STORM SEWER
PLAN & PROFILE


BRADFORD, SMITH & SHEPHERD • *Architects*
BLUE RIDGE TOWER, SUITE 730, 4240 BLUE RIDGE BLVD., KANSAS CITY, MO. 64133

LeRoy D. Bradford A.I.A.
Lawrence F. Smith A.I.A.
C. Stewart Shepherd

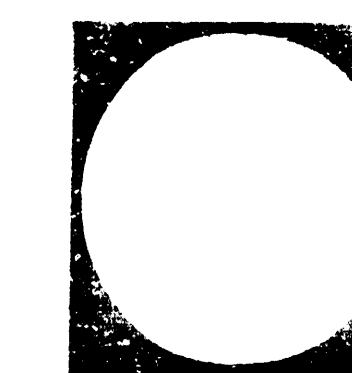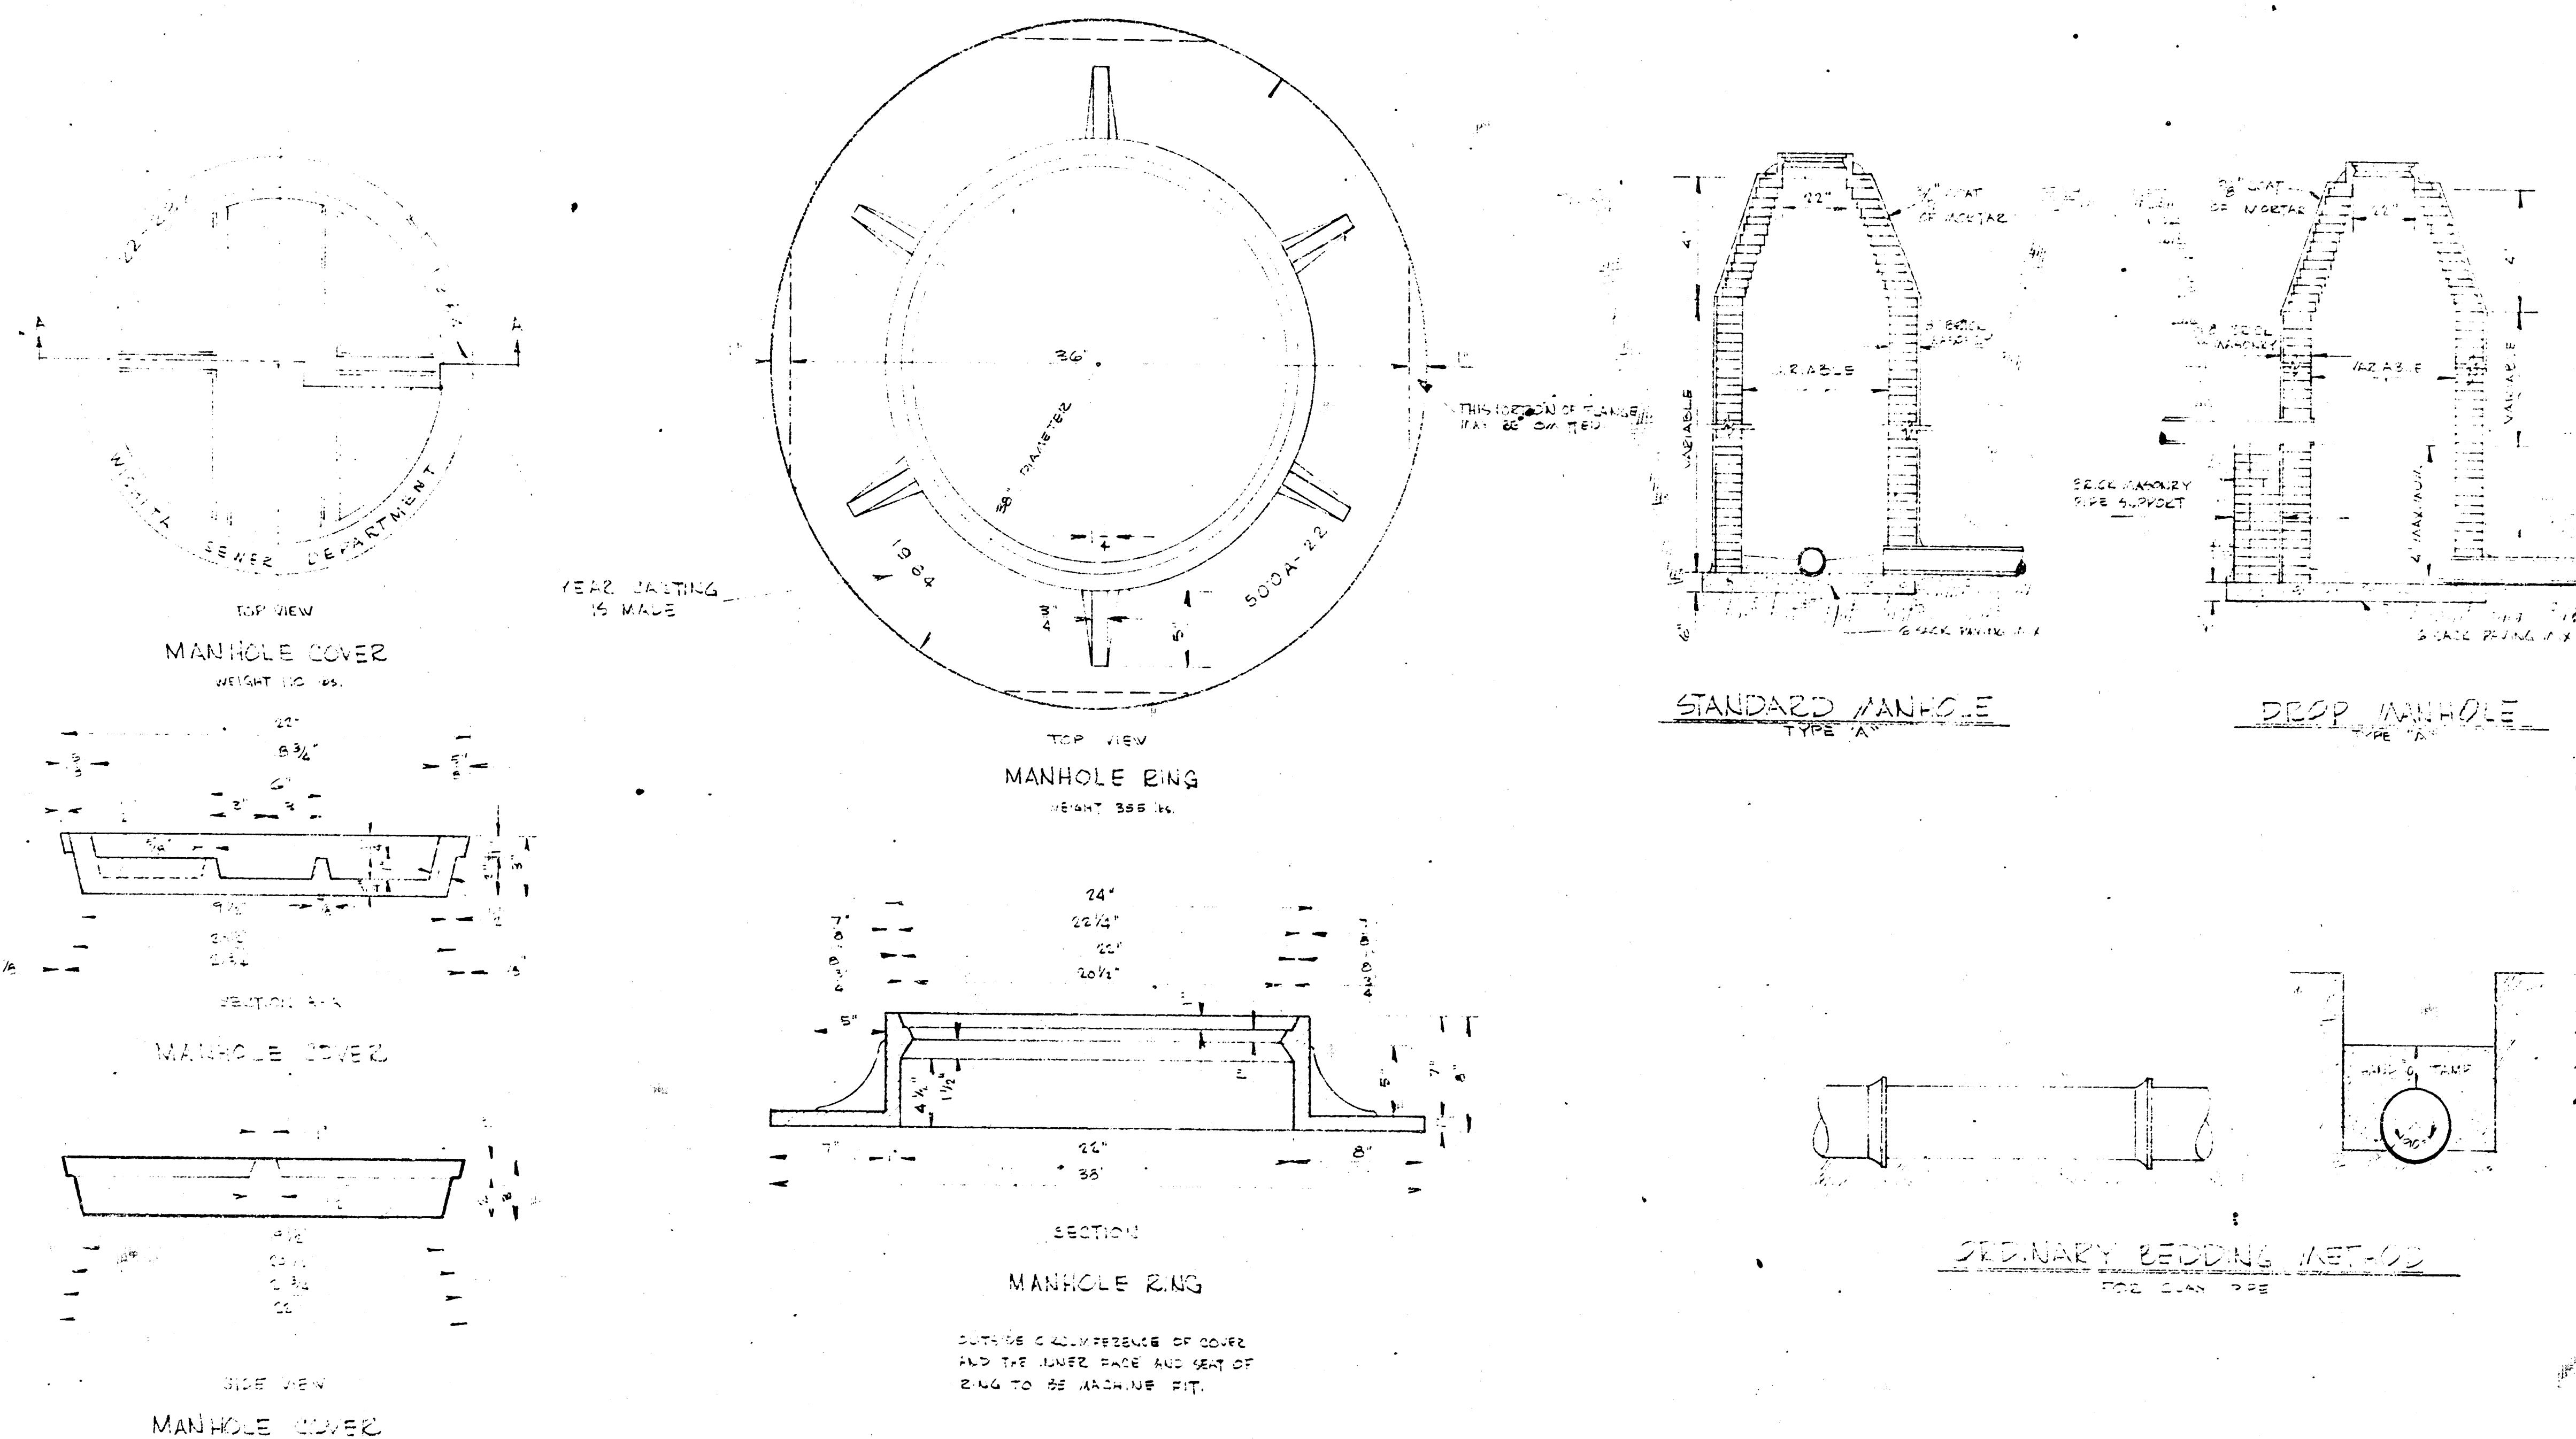

LeRoy D. Bradford A.I.A.
Lawrence E. Smith A.I.A.
C. Stewart Shepherd

BRADFORD, SMITH & SHEPHERD Architects
BLUE RIDGE TOWER, SUITE 720, 4240 BLUE RIDGE BLVD., KANSAS CITY, MO. 64133

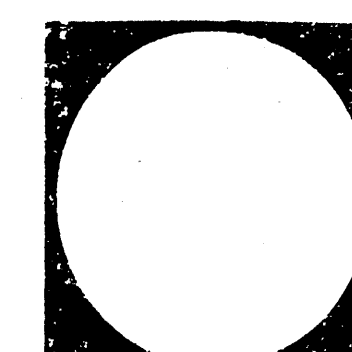

Revisions

Date

Job No.





Job Name

Sheet Title





SANITARY SEWER DETAILS



Approved: *Lawrence E. Smith*
8-2-29

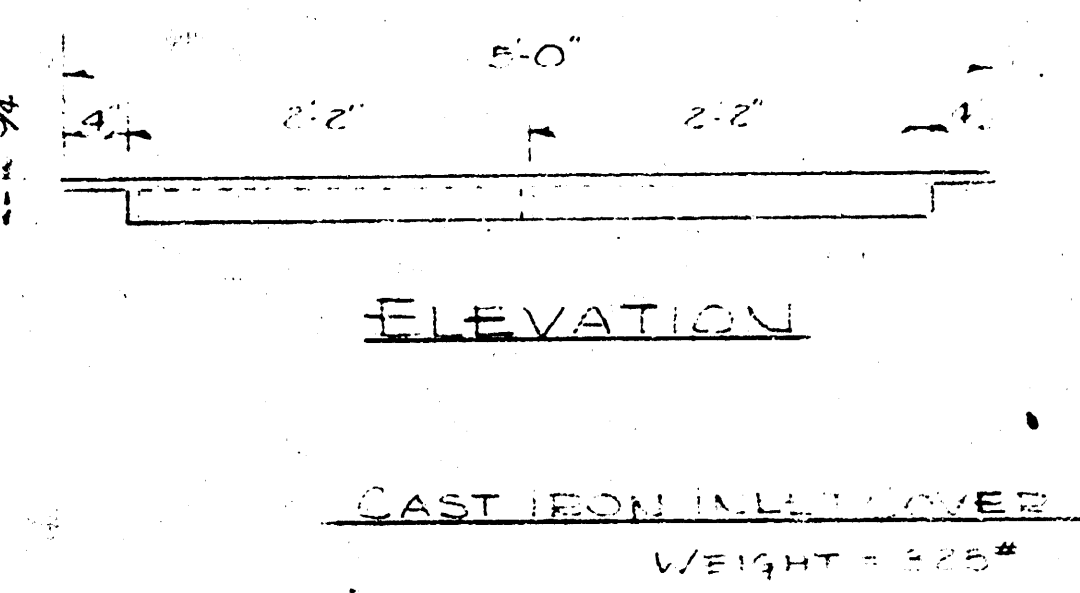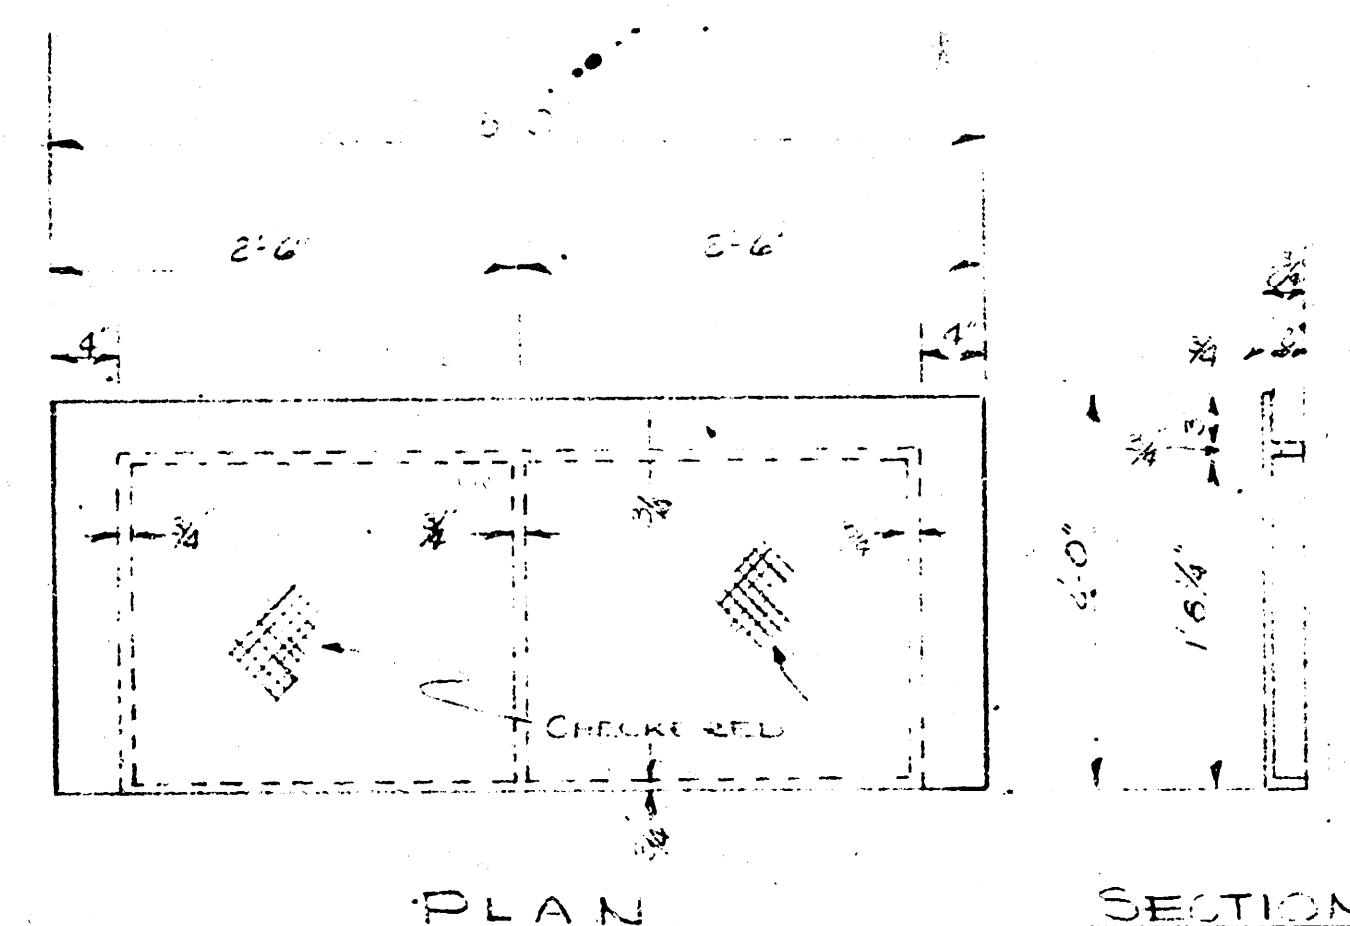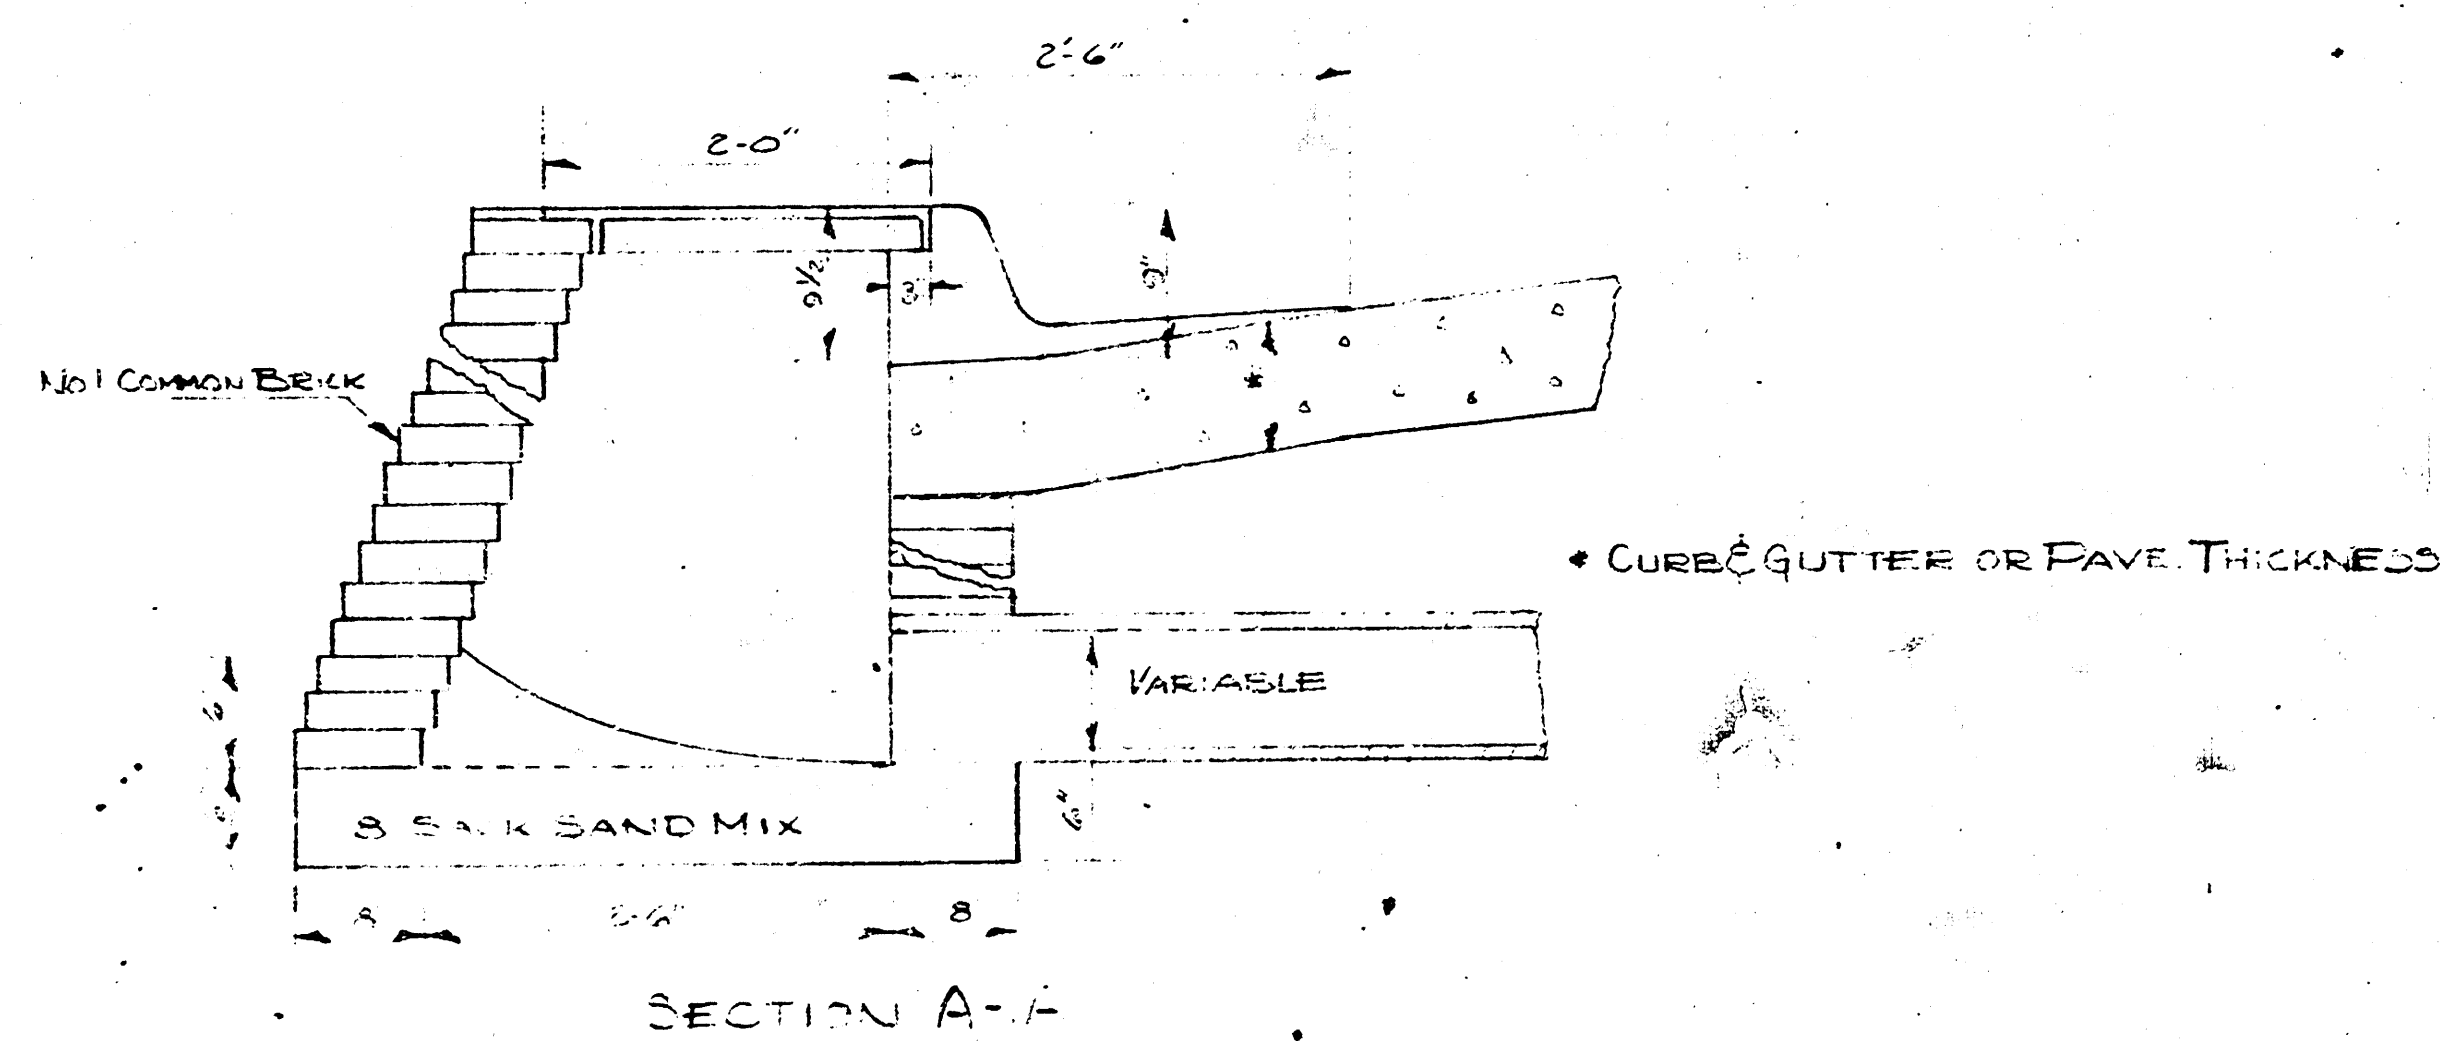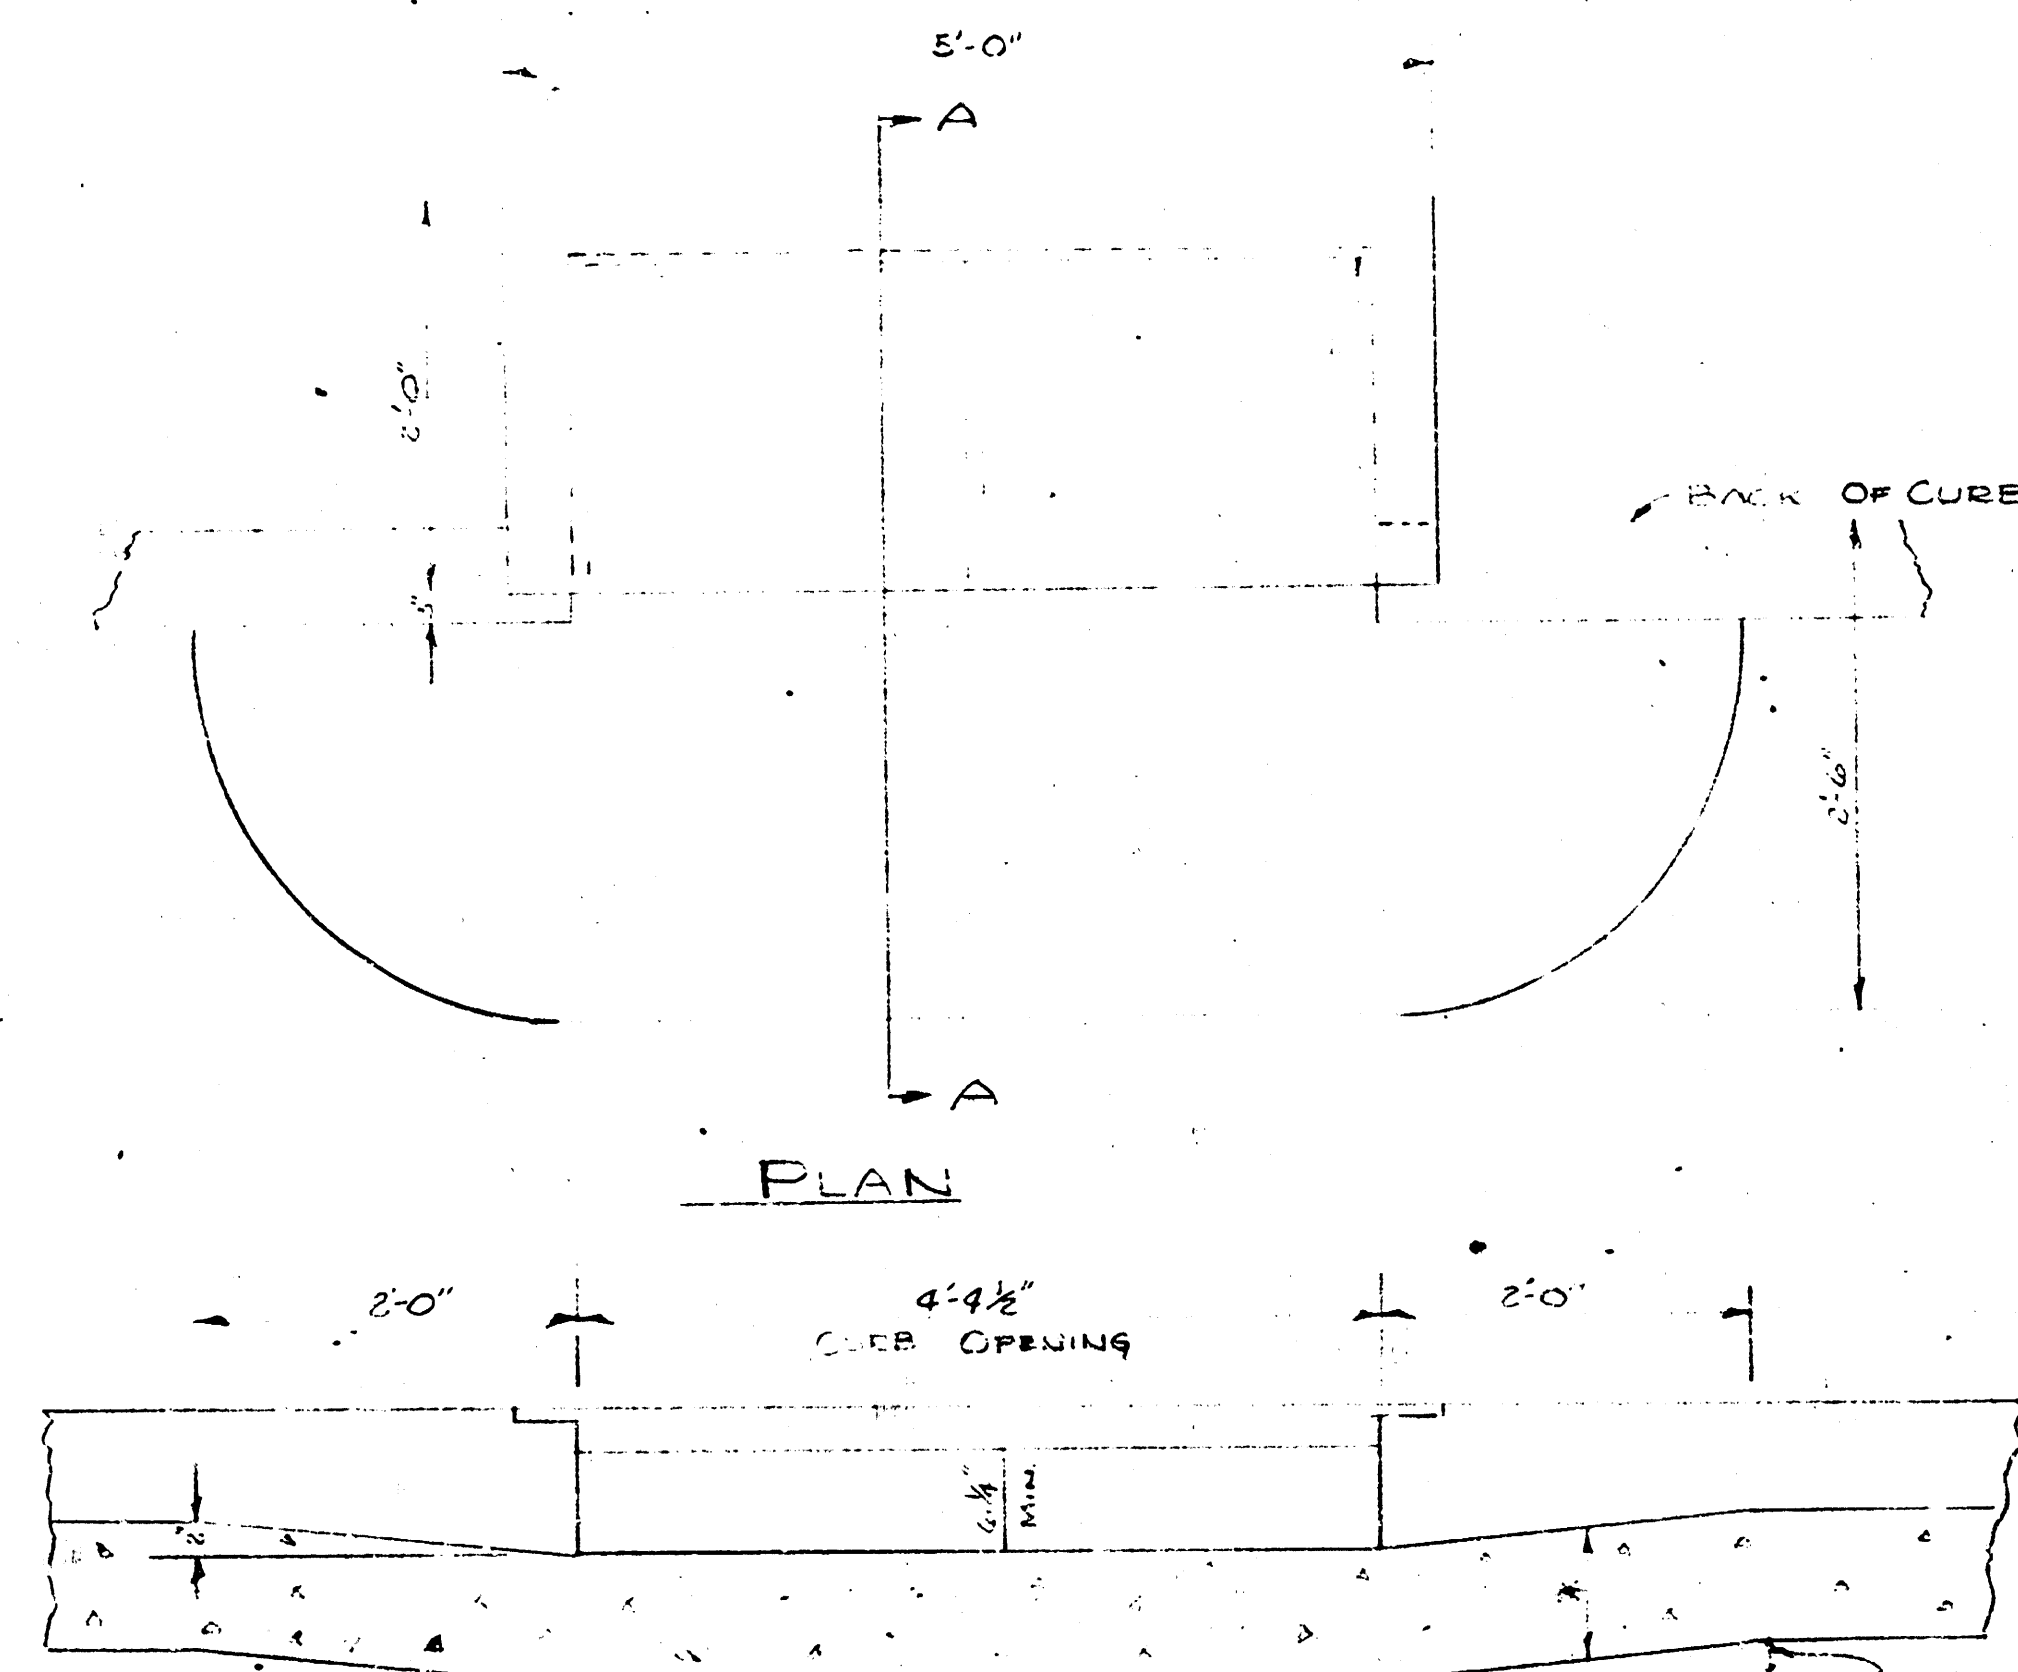

STANDARD 2' x 5' INLET
SCALE 1" = 1'-0"

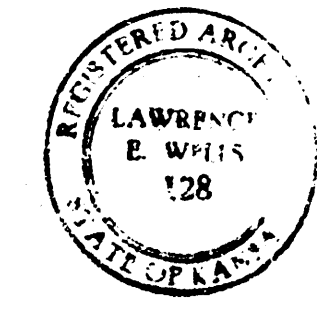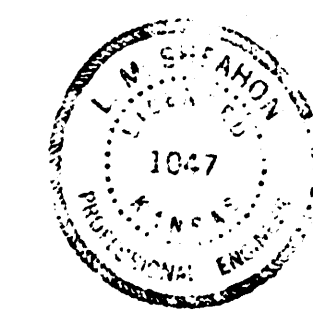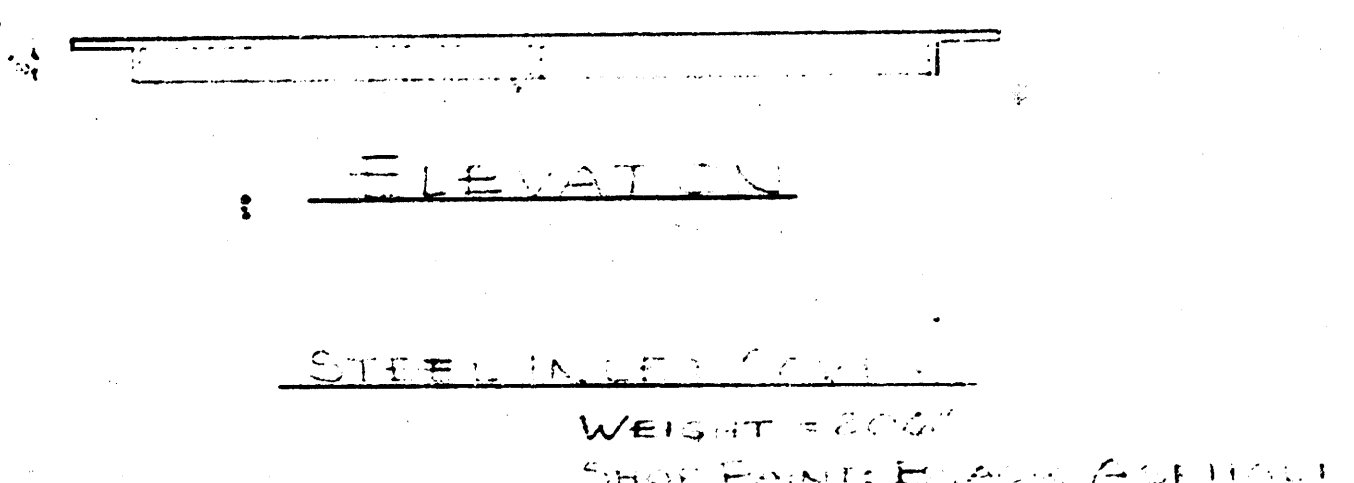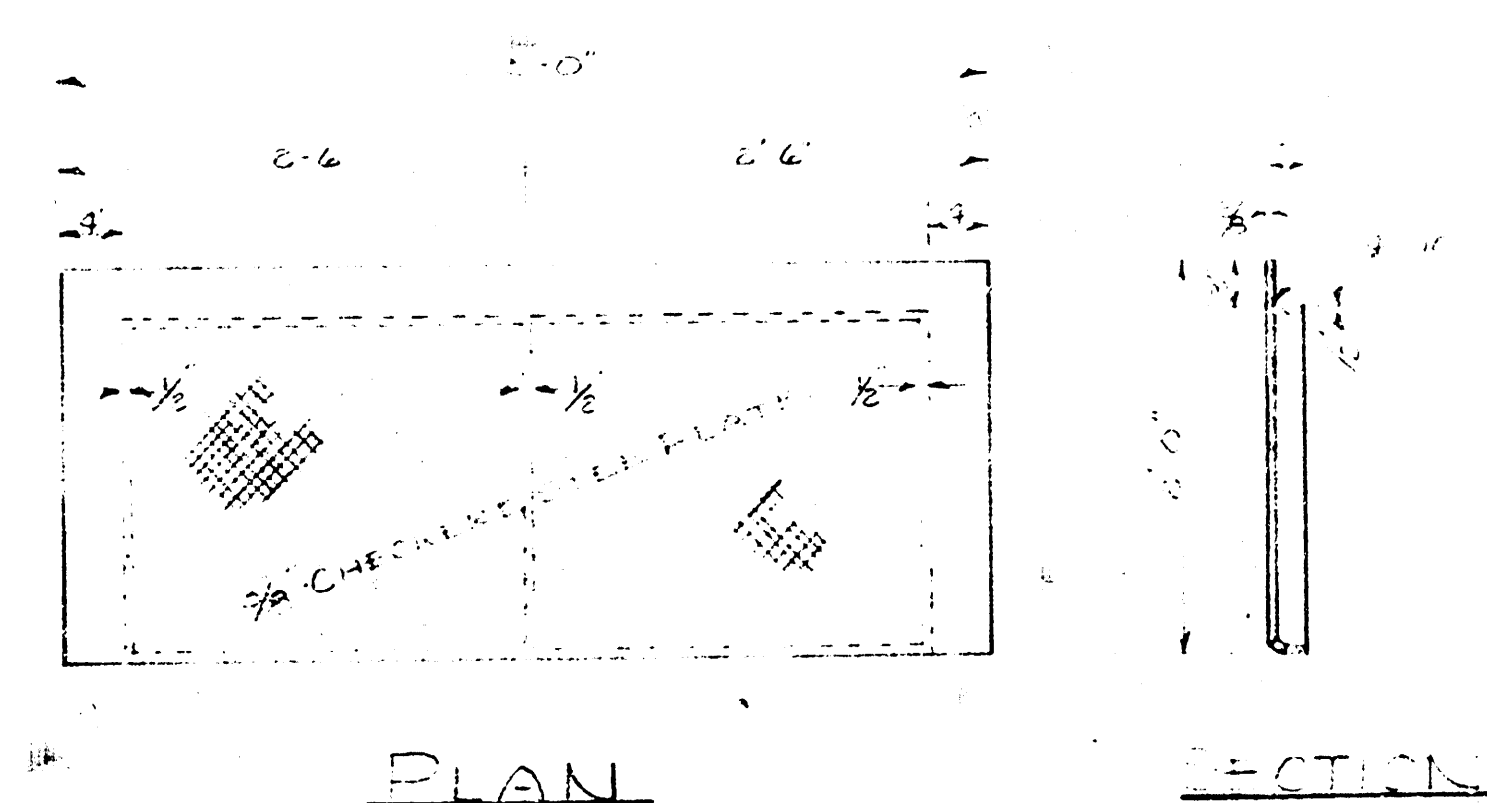



NOT TO CONTRACT
This project will be constructed in accordance with the specifications of the CITY OF WICHITA. The CONTRACTOR will reimburse the City of Wichita for all cost of reproduction.

Approved: *[Signature]*
8-6-67


LeRoy D. Bradford A.I.A.
Lawrence E. Smith A.I.A.
C. Stewart Shepherd

BRADFORD, SMITH & SHEPHERD, Architects
BLUE RIDGE TOWER, SUITE 720, 4240 BLUE RIDGE BLVD., KANSAS CITY, MO. 64133

Revisions	Date	Job No.	Job Name	Sheet Title
				STORM SEWER- DETAILS STANDARD 2' x 5' INLET

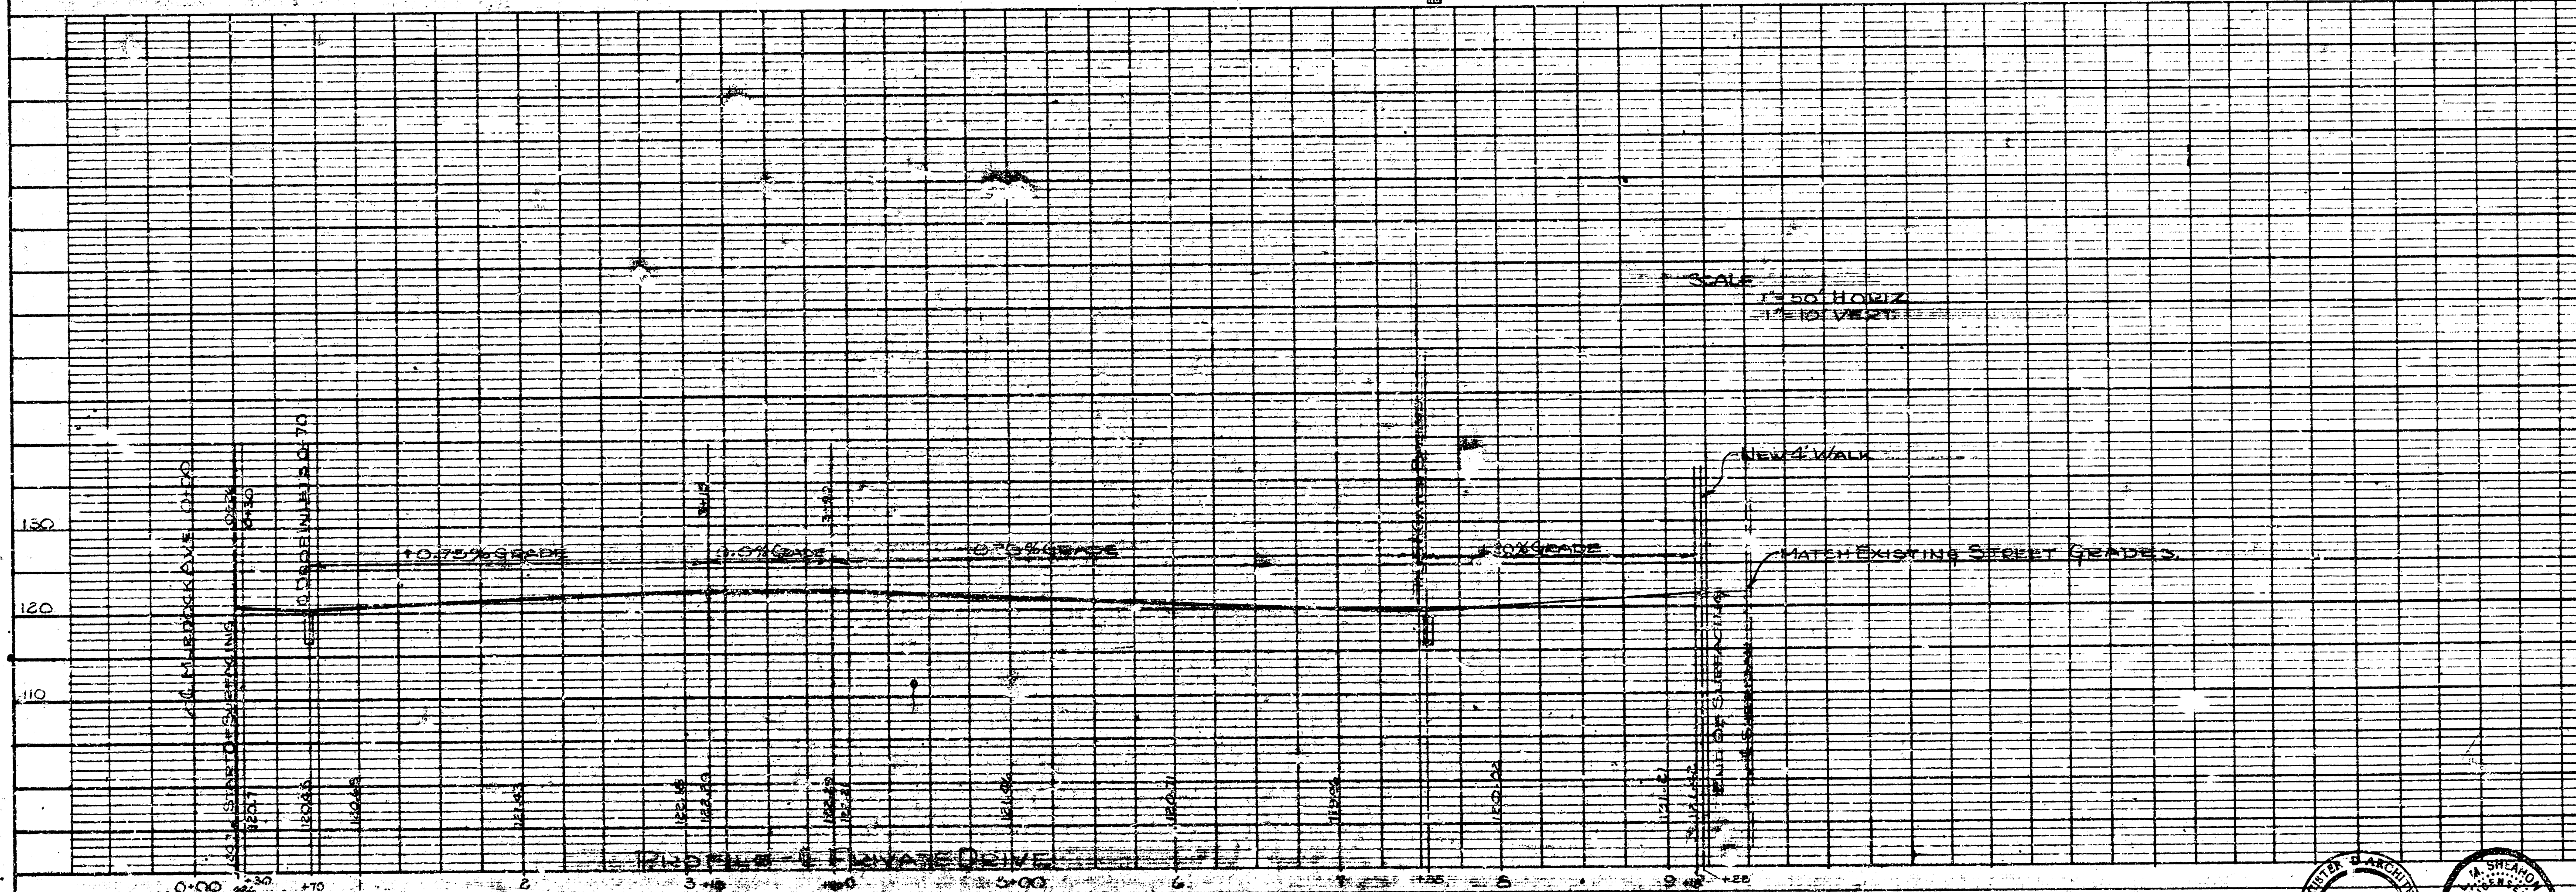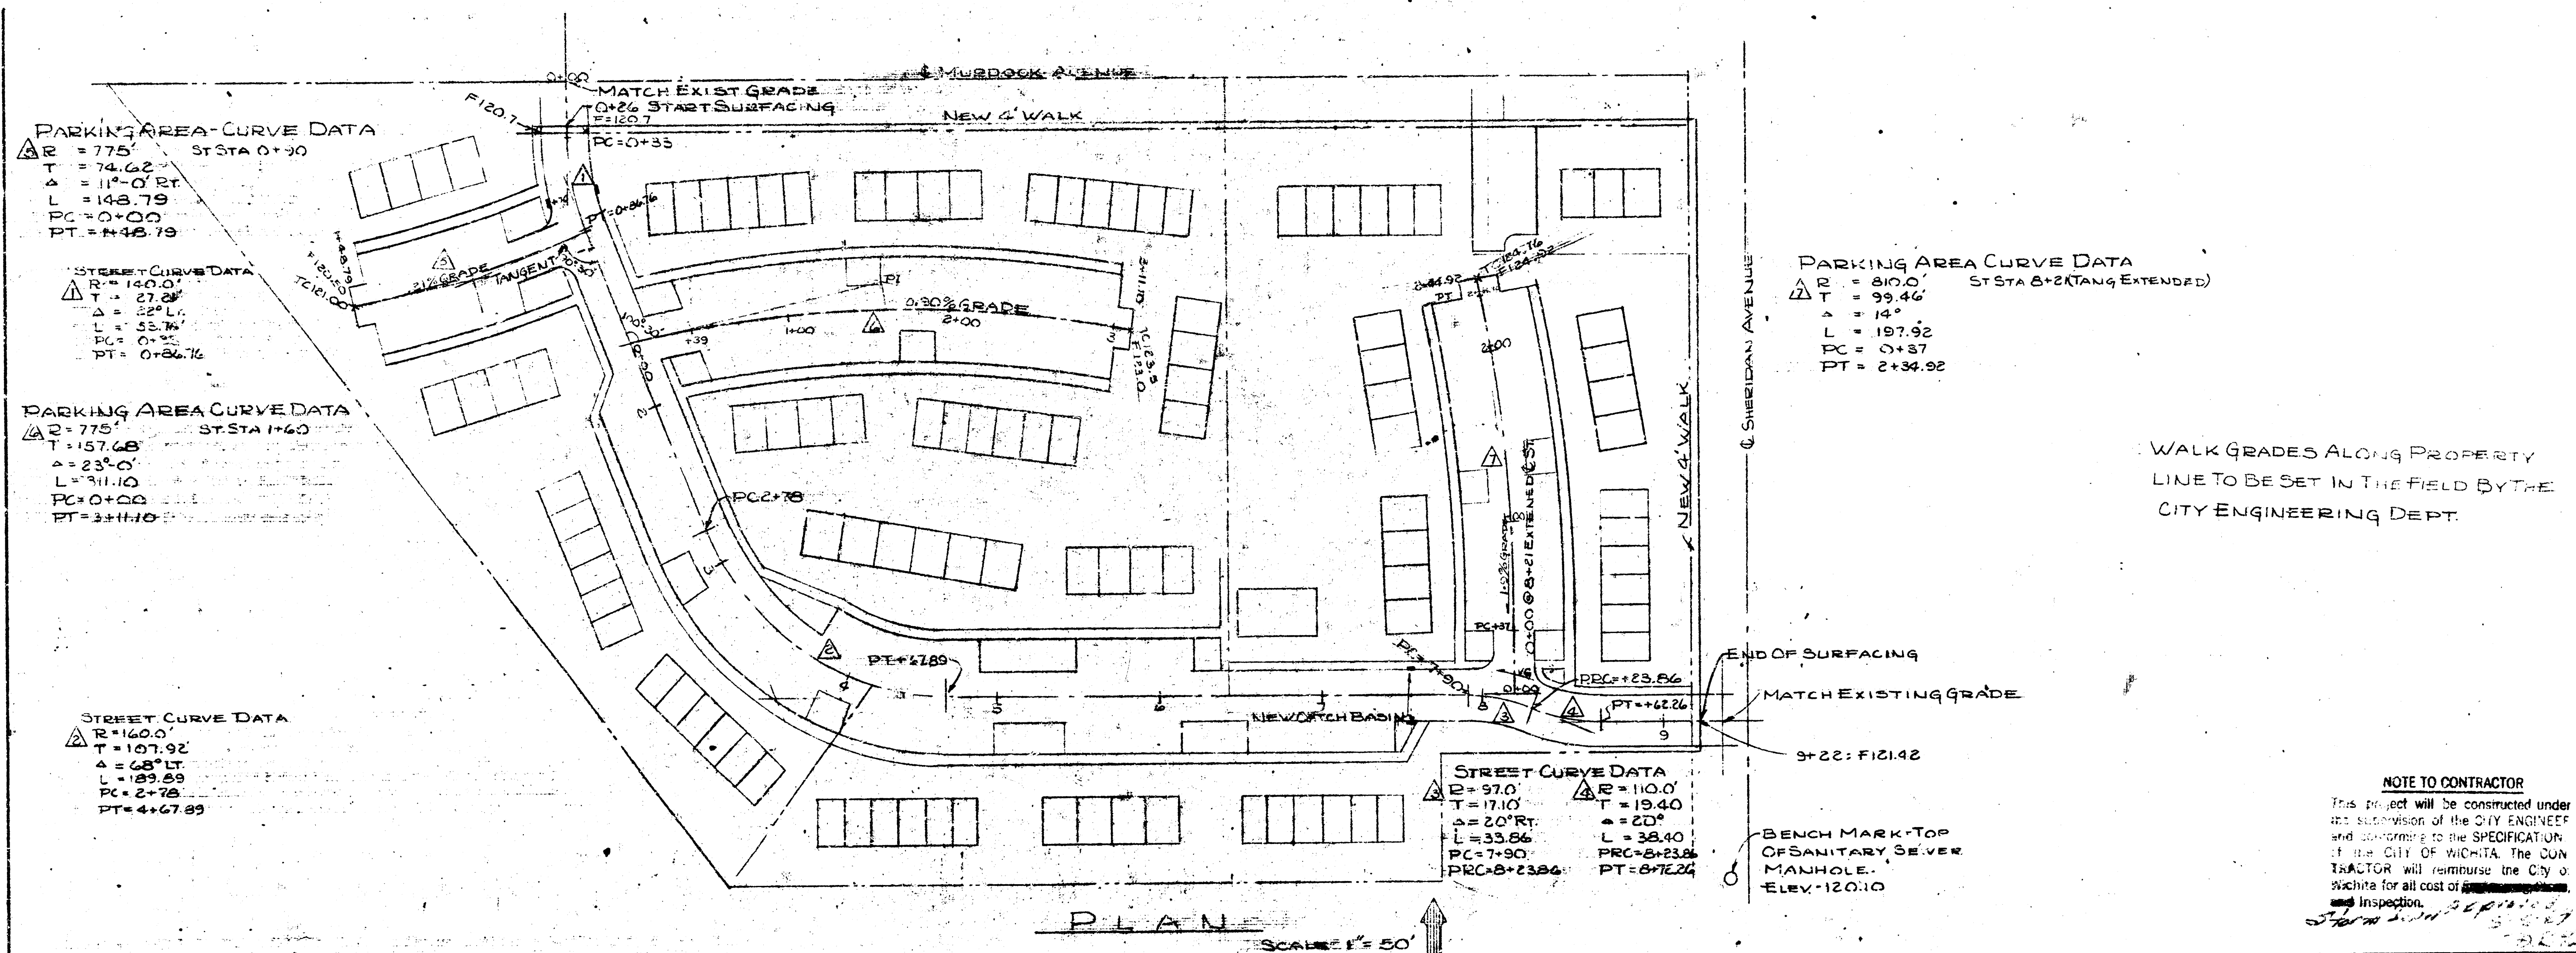


Revisions _____ Date _____ Job No. _____ Job Name _____ Sheet Title _____

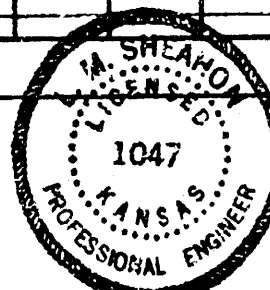


BRADFORD, SMITH & SHEPHERD, Architects
 BLUE RIDGE TOWER, SUITE 720, 4240 BLUE RIDGE BLVD., KANSAS CITY, MO. 64133





LeRoy D. Bradford A.E.A.
 Lawrence E. Smith A.E.A.
 C. Stewart Shepherd

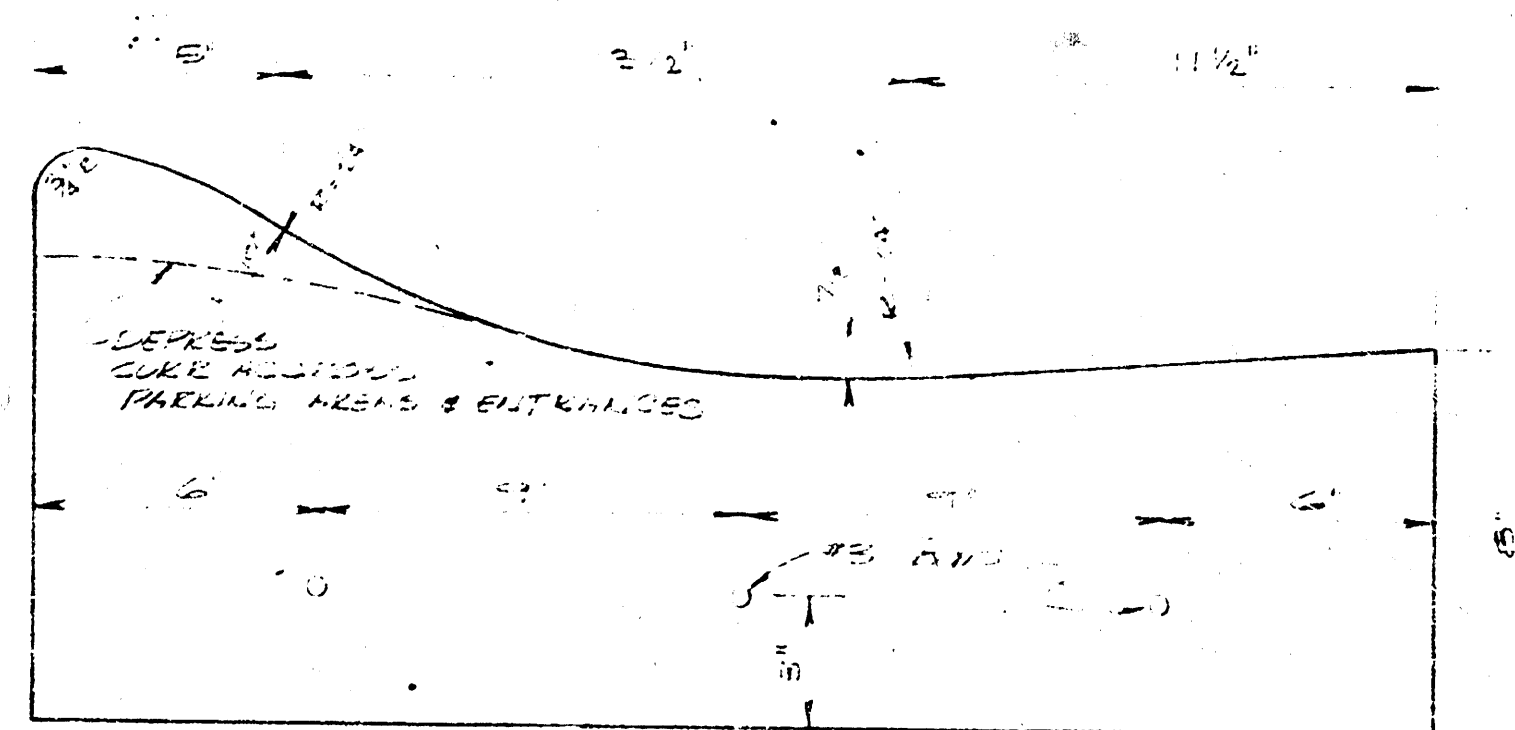

THIS CURB TO BE INSTALLED ALONG ALL
EXTERIOR STREETS. ALL CURB RETURN
SHALL TRANSITION INTO PARKING CURBS.

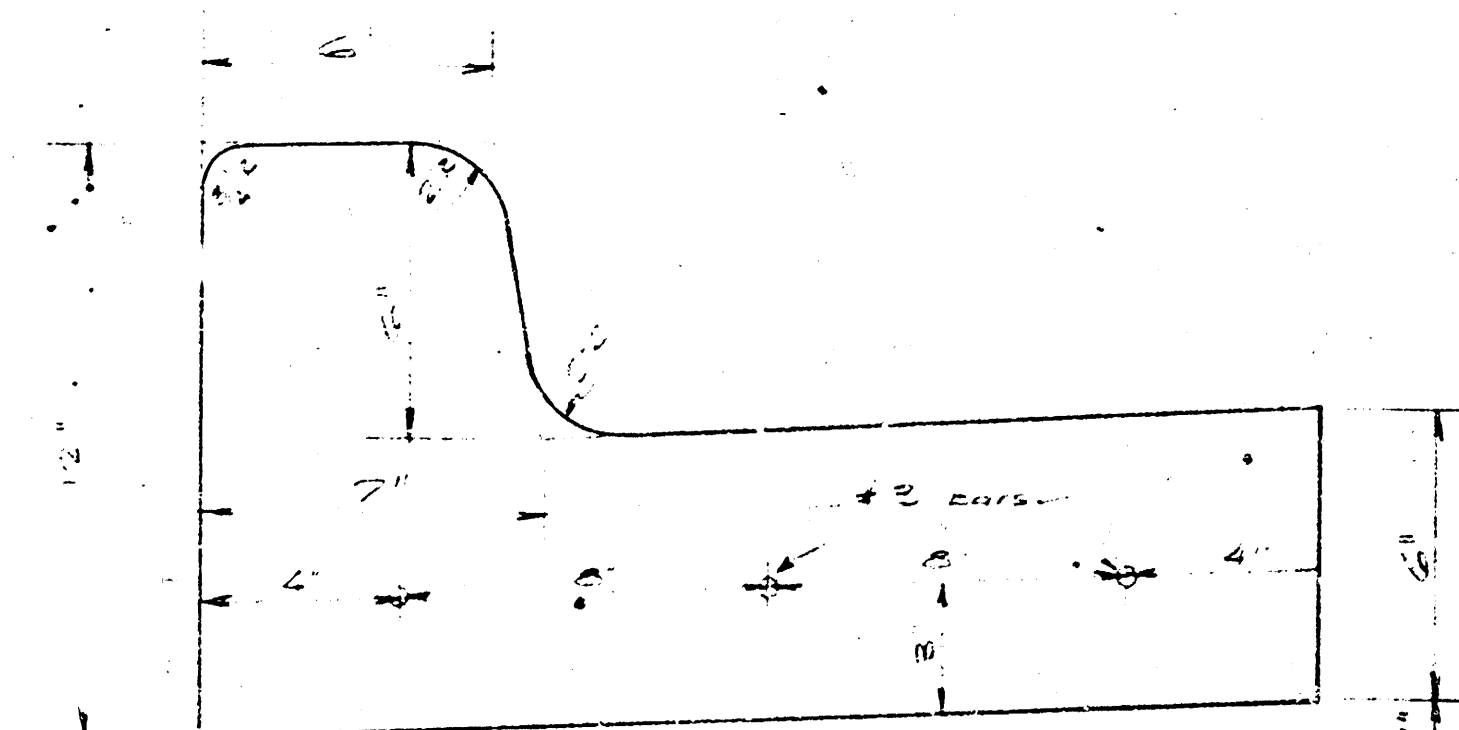


TO BE USED ALONG ALL PARKING AREAS

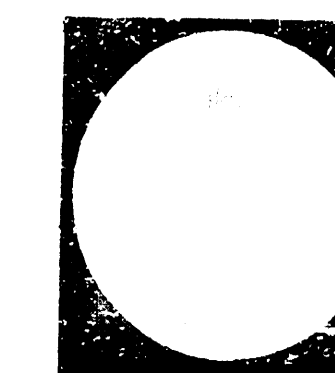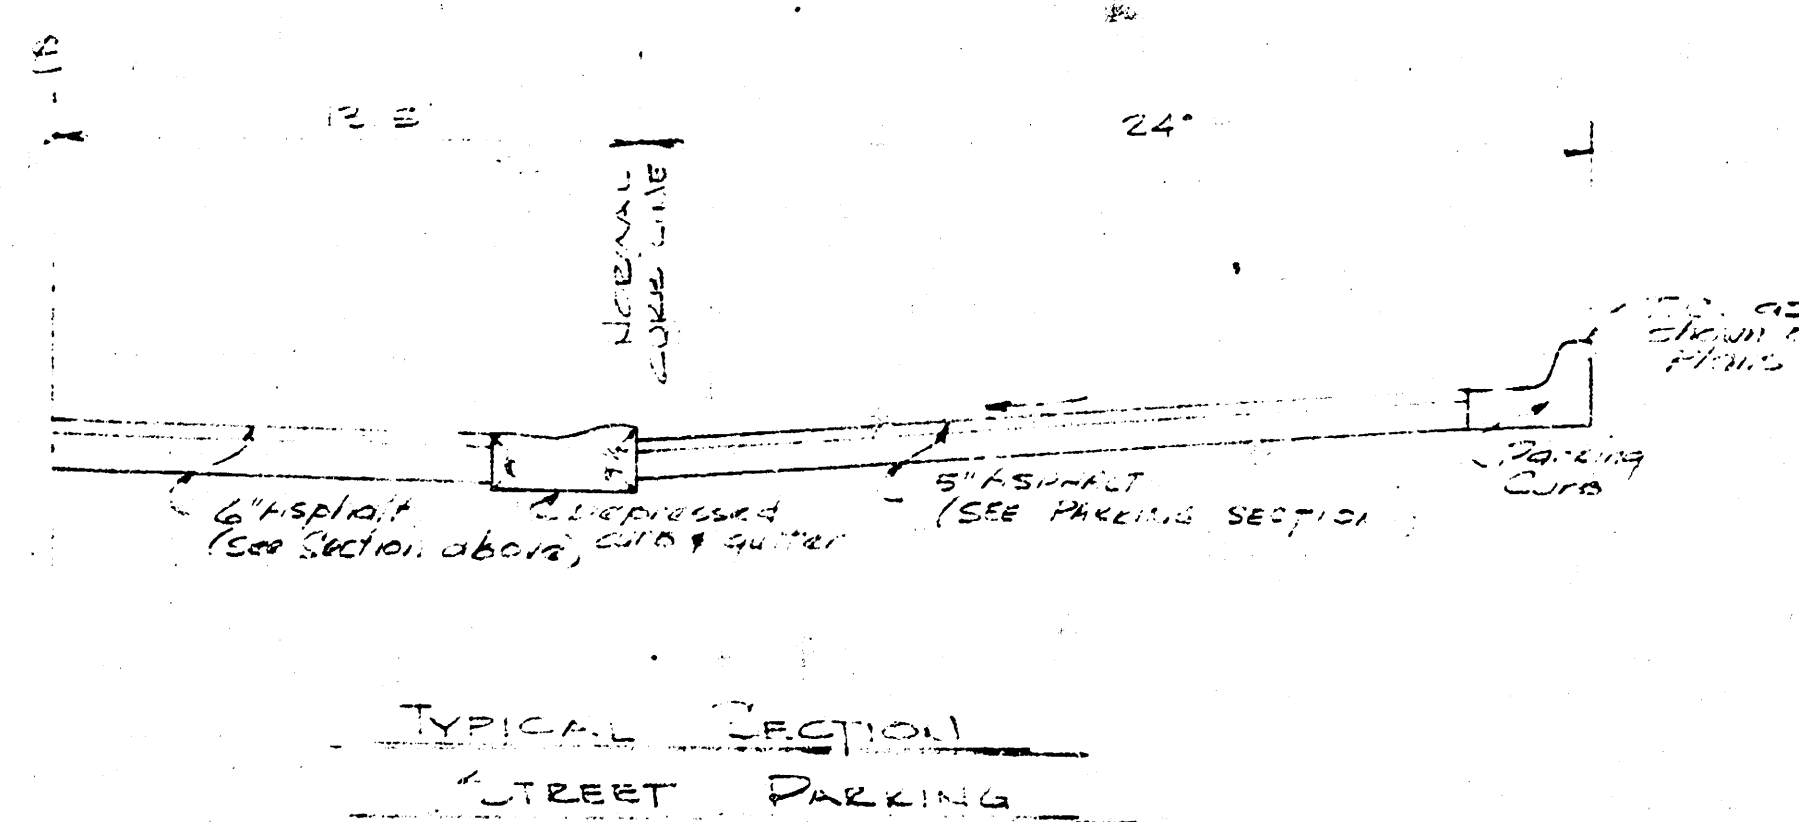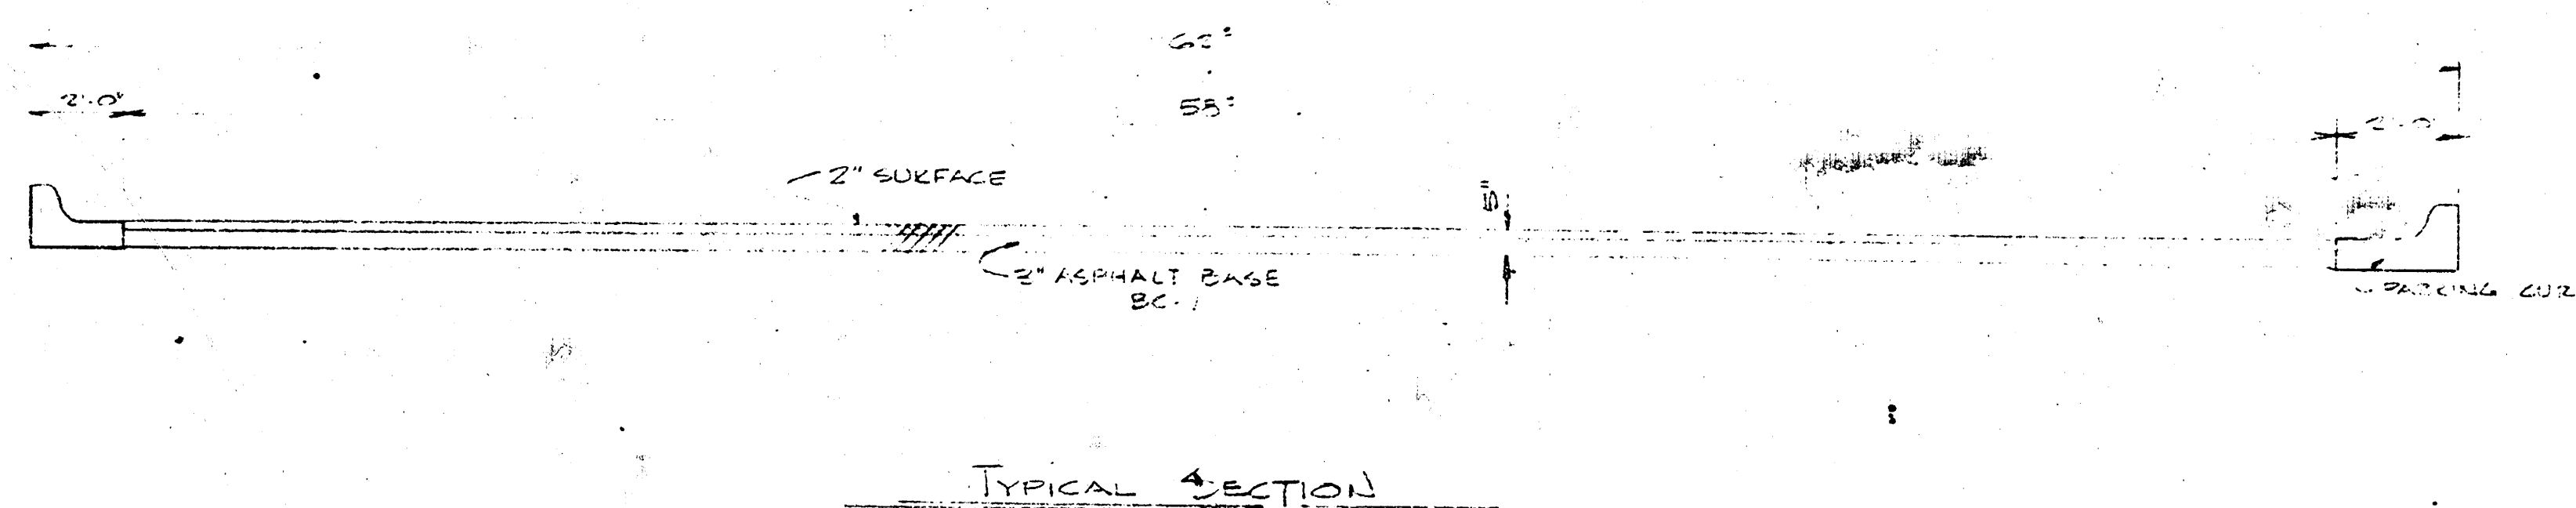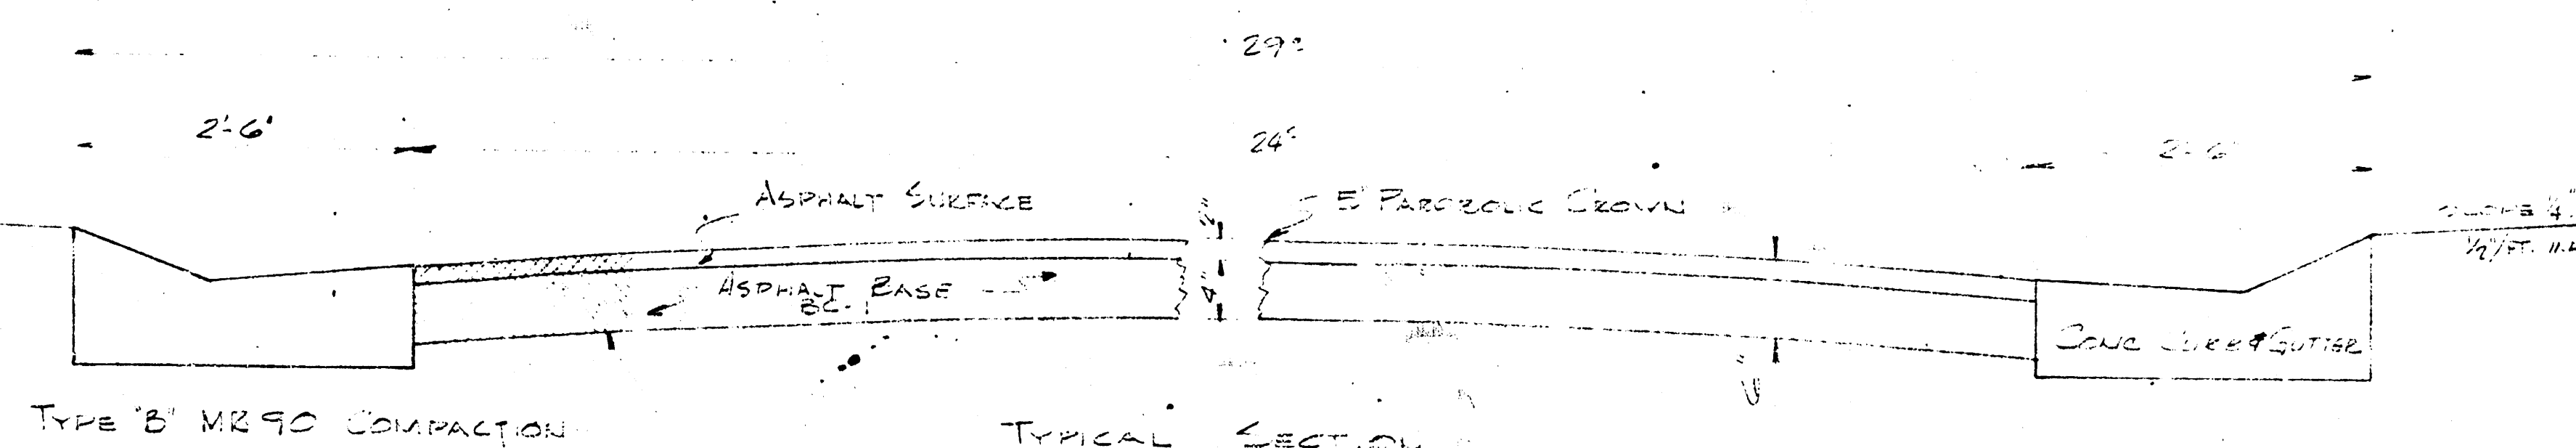

LeRoy D. Bradford A.I.A.
Lawrence F. Smith A.I.A.
C. Stewart Shepherd

BRADFORD, SMITH & SHEPHERD Architects
BLUE RIDGE TOWER, SUITE 720, 4240 BLUE RIDGE BLVD., KANSAS CITY, MO. 64133

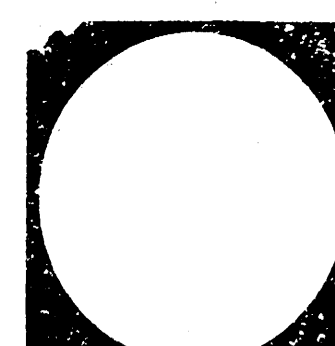

Revisions

Date

Job
No.

Job
Name

Sheet
Title

DRIVE, PARKING &
CURB DETAILS

