




1" = 20'

LEGEND

- - - - - 1300' EXISTING CONTOUR  
————— 1300' PROPOSED CONTOUR

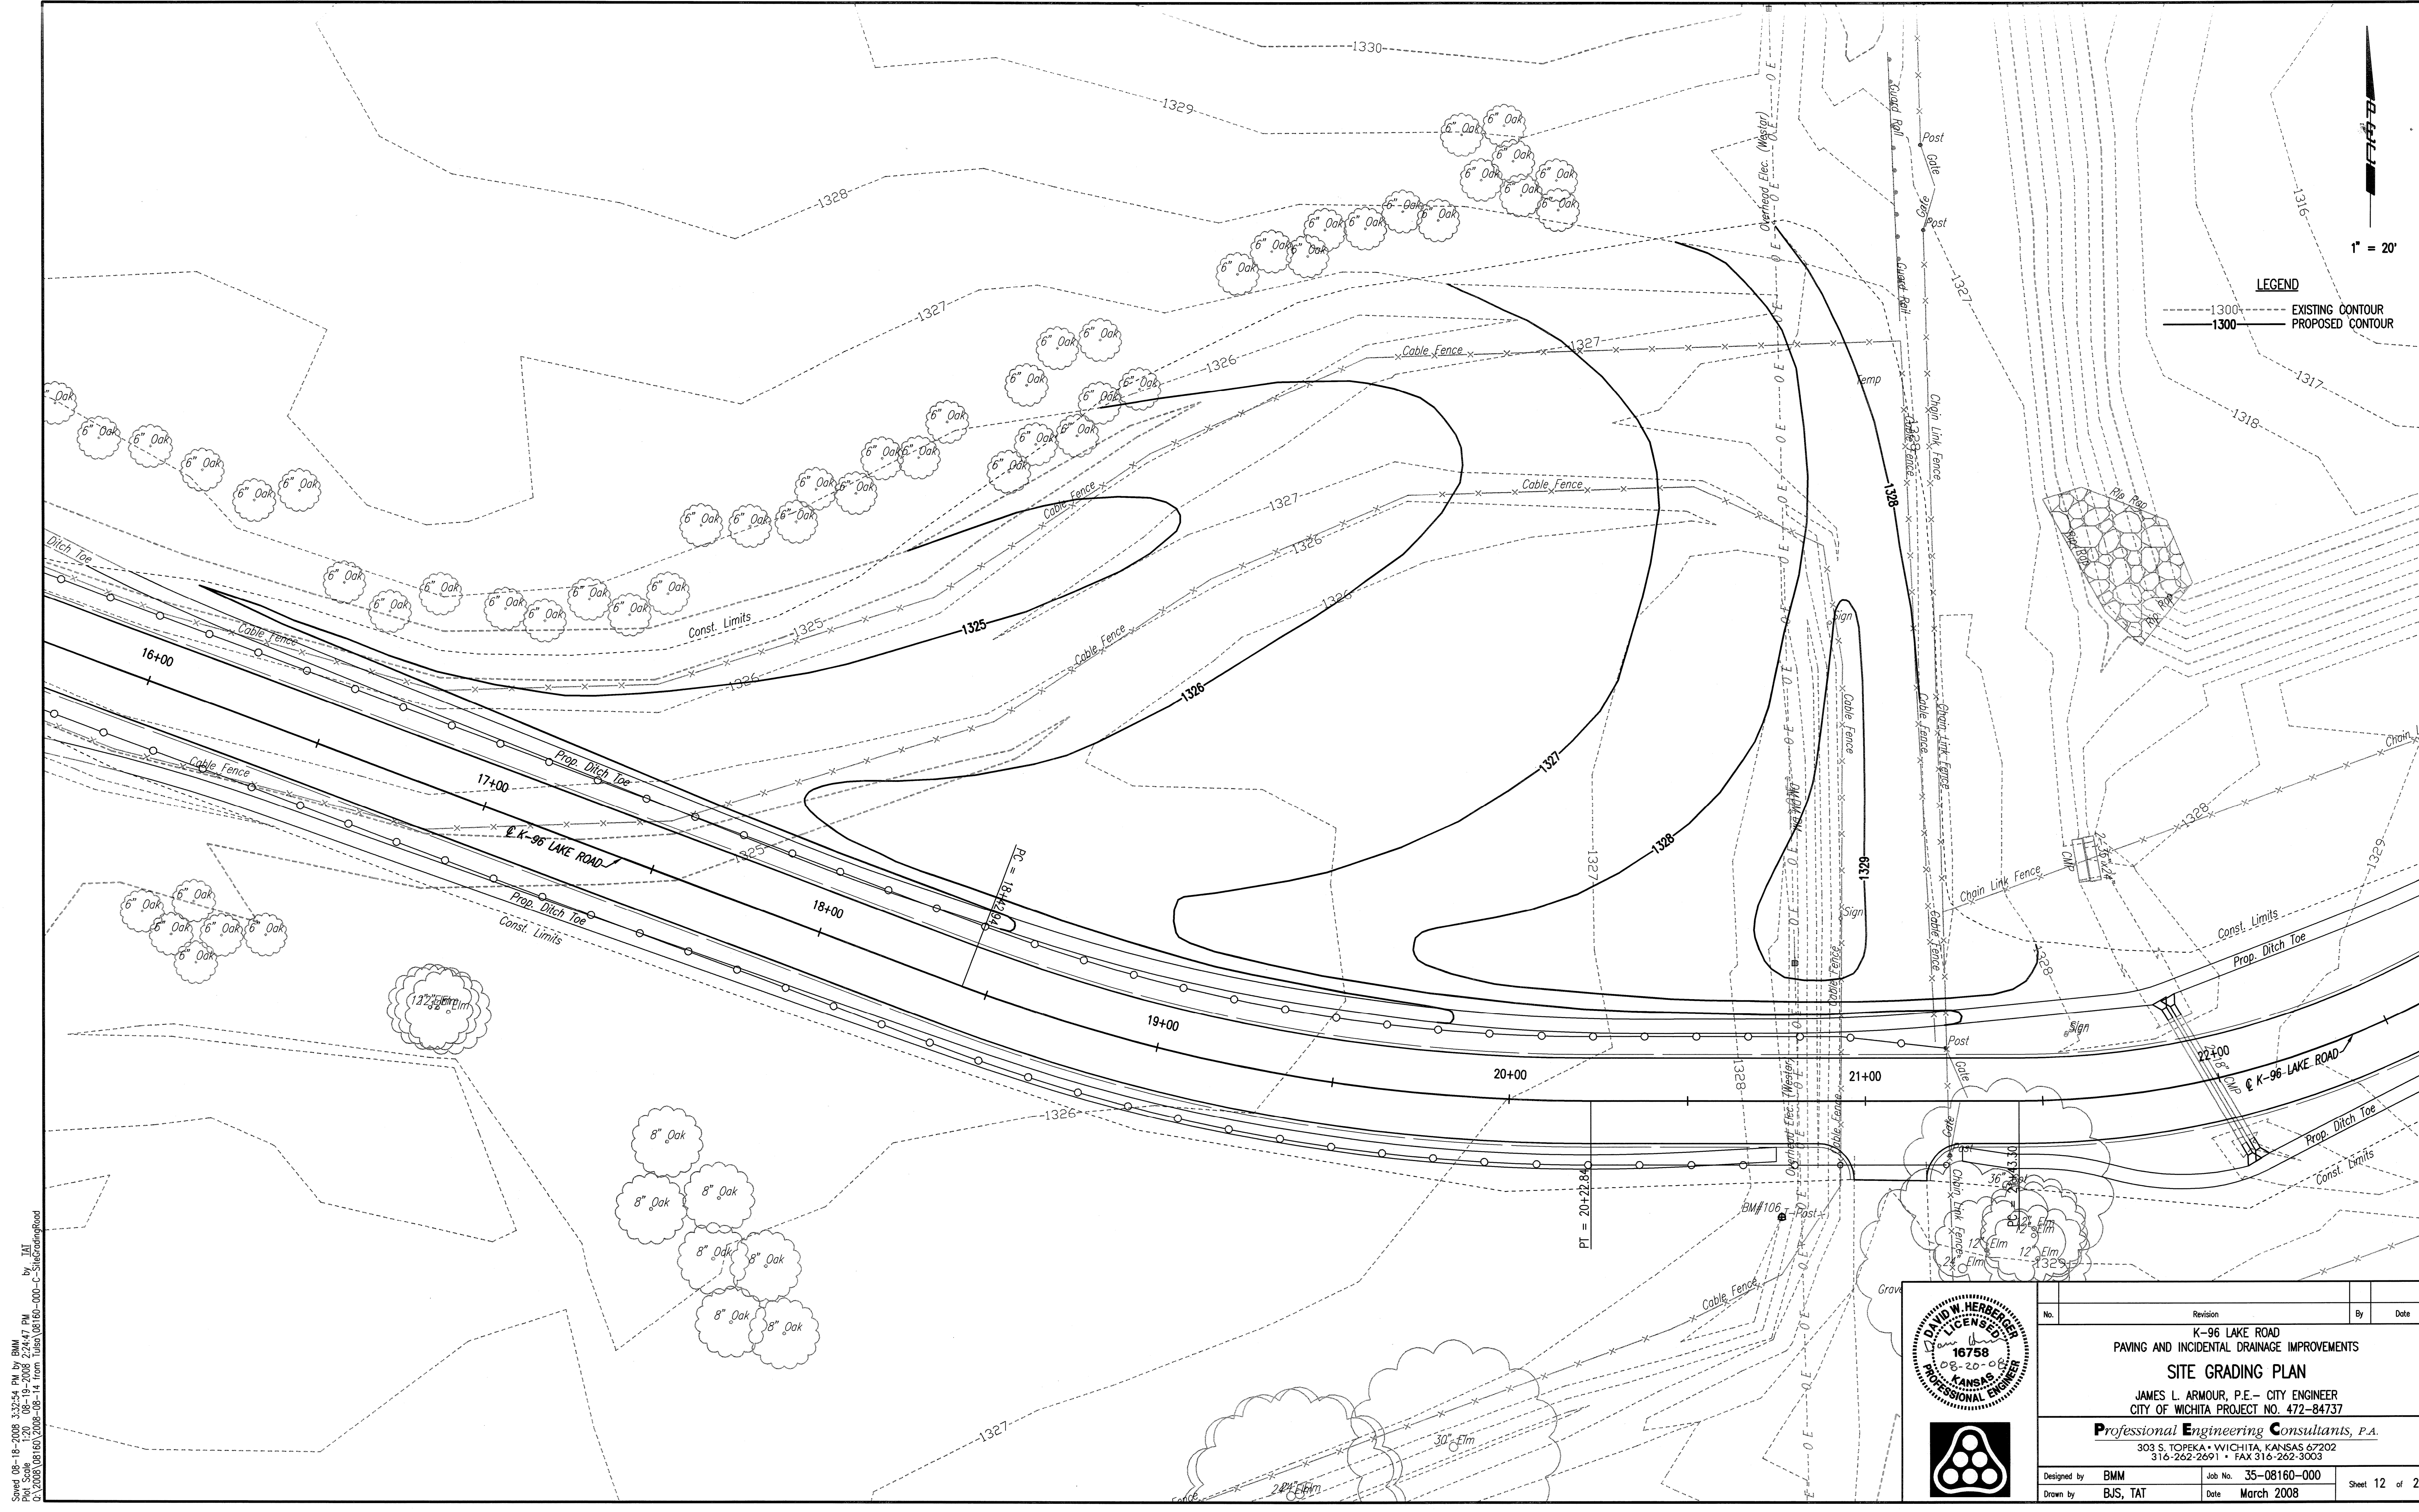

Printed 08-18-2008 3:32:54 PM by BMM  
Plot Date: 08-19-2008 5:24:47 PM  
C:\2008\081610\2008-08-14 from Lusa\081610-000-C-SubdrainRoad

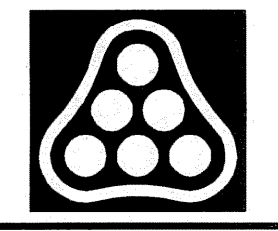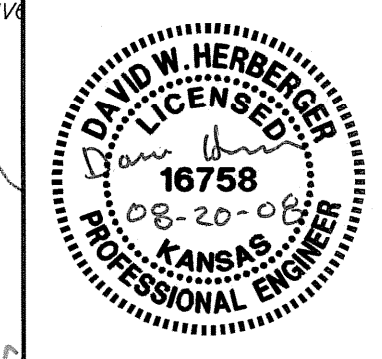

No.	Revision	By	Date
K-96 LAKE ROAD PAVING AND INCIDENTAL DRAINAGE IMPROVEMENTS <b>SITE GRADING PLAN</b> JAMES L. ARMOUR, P.E. - CITY ENGINEER CITY OF WICHITA PROJECT NO. 472-84737 <b>Professional Engineering Consultants, P.A.</b> 303 S. TOPEKA • WICHITA, KANSAS 67202 316-262-2691 • FAX 316-262-3003			
Designed by	BMM	Job No.	35-08160-000
Drawn by	BJS, TAT	Date	March 2008
			Sheet 12 of 29