


EROSION CONTROL MEASURE	UNITS	QUANTITY
SILT FENCE	L.F.	
RIPRAP	S.Y.	
DROP INLET BARRIER	EA.	
CURB INLET BARRIER	EA.	
HAY BALE DITCH CHECK	EA.	11
EARTHEN DIKES	L.F.	
EROSION CONTROL BLANKET	S.Y.	
DITCH STABILIZATION	S.Y.	
Construction Entrance	EA.	

QUANTITIES ARE FOR INFORMATION ONLY!
CONTRACTOR SHALL VERIFY QUANTITIES PER
SPECIFIC ENGINEERING PLAN SHEET.

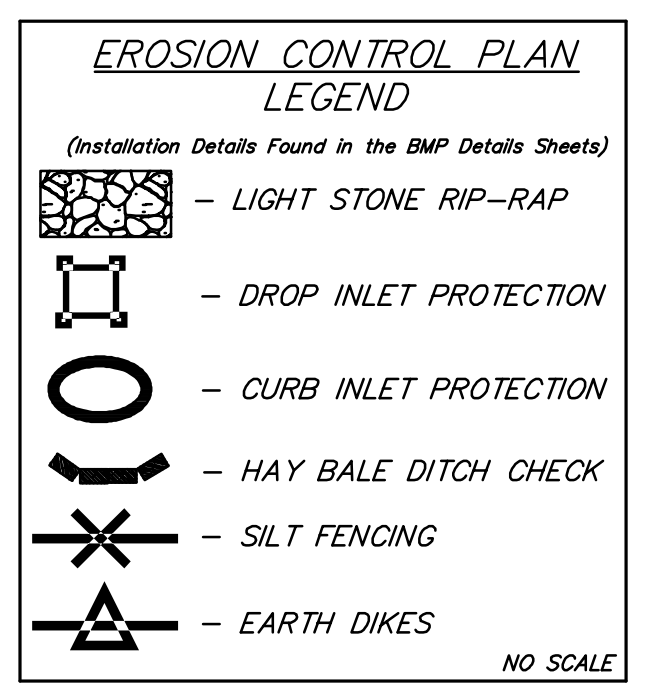

Design: TCA
 Drawn: TCA
 Approved: JFB
 Scale: 1:20

Project No. 08/08/E183 CAPITAL IMPROVEMENT PROJECT

EROSION CONTROL PLAN

45th St. N RIDGE ROAD TO CIMARRON STREET

Baughman Company, P.A.
 315 Ellis St. Wichita, KS 67211 P 316-262-7271 F 316-262-0149

ENGINEERING | SURVEYING | PLANNING | LANDSCAPE ARCHITECTURE