


EROSION CONTROL MEASURE	UNITS	QUANTITY
SILT FENCE	L.F.	
RIPRAP	S.Y.	
DROP INLET BARRIER	EA.	
CURB INLET BARRIER	EA.	
HAY BALE DITCH CHECK	EA.	6
EARTHEN DIKES	L.F.	
EROSION CONTROL BLANKET	S.Y.	
DITCH STABILIZATION	S.Y.	
Construction Entrance	EA.	

QUANTITIES ARE FOR INFORMATION ONLY!
CONTRACTOR SHALL VERIFY QUANTITIES PER
SPECIFIC ENGINEERING PLAN SHEET.

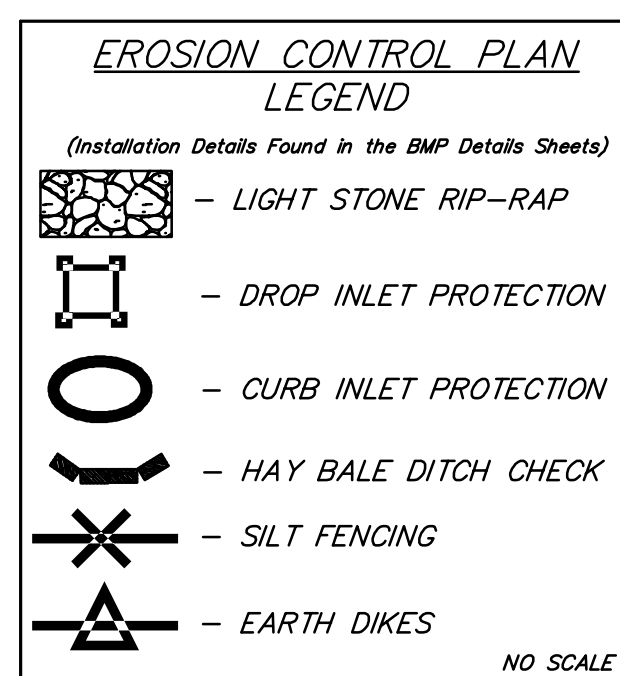

Drawing File: E:\Edgewater_45th Street Improvement\Land\dwg\base.dwg
 Design: TCA
 Drawn: TCA
 Approved: JFB
 Scale: 1:20

Project No. 08-08E183 CAPITAL IMPROVEMENT PROJECT

EROSION CONTROL PLAN

45th St. N CIMARRON STREET to HOOVER STREET

Baughman Company, P.A.
 315 Ellis St. Wichita, KS 67211 P 316-262-7271 F 316-262-0149
 ENGINEERING | SURVEYING | PLANNING | LANDSCAPE ARCHITECTURE