



**PAVING PLANS FOR
THE MOORINGS TENTH ADDITION**

BOARDWALK
SHEET TITLE
472-84642
PROJECT NUMBER


DFL
DESIGN BY
DMU/DM
DRAWN BY
GJA
CHECKED BY

ISSUED
November 2008
REVISED

SHEET NO.
15 of 37

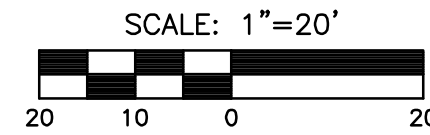 

THE MOORINGS TENTH ADDITION

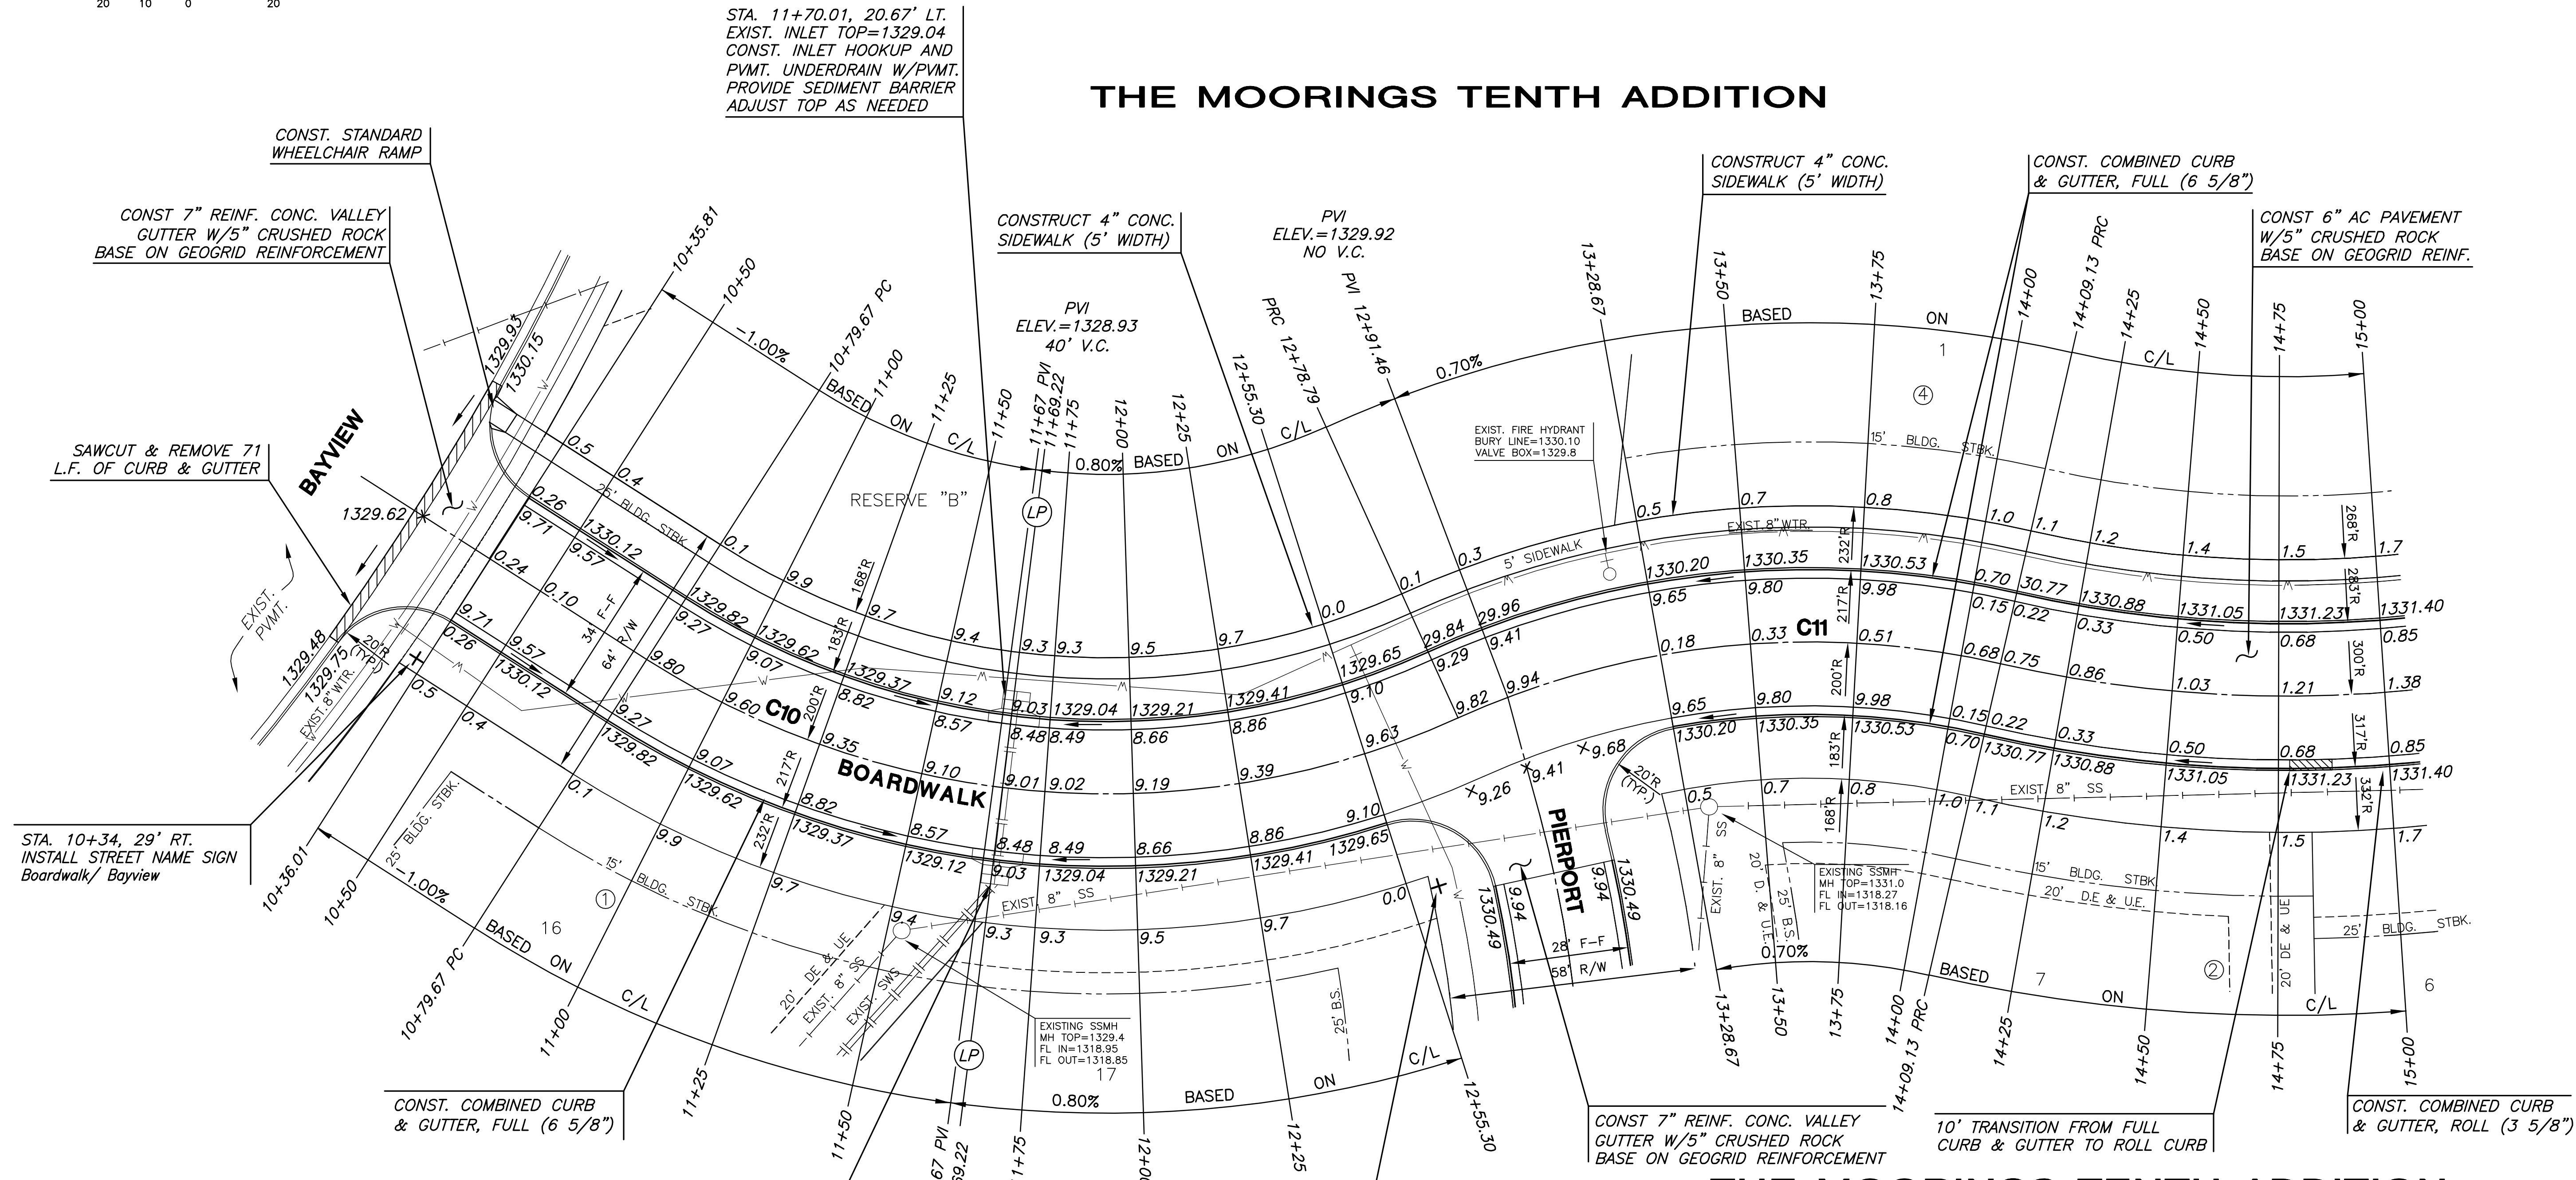

STA. 11+70.01, 20.67' LT.
EXIST. INLET TOP=1329.04
CONST. INLET HOOKUP AND
PVM. UNDERDRAIN W/PVM.
PROVIDE SEDIMENT BARRIER
ADJUST TOP AS NEEDED

PVI
ELEV.=1328.93
40' V.C.

PVI
ELEV.=1329.92
NO V.C.

EXISTING SSMH
MH TOP=1329.4
FL IN=1318.95
FL OUT=1318.85

STA. 12+61, 35' RT.
INSTALL STREET NAME SIGN
Boardwalk/ Pierport

STA. 11+70.01, 20.61' RT.
EXIST. INLET TOP=1329.04
CONST. INLET HOOKUP AND
PVM. UNDERDRAIN W/PVM.
PROVIDE SEDIMENT BARRIER
ADJUST TOP AS NEEDED

CURVE TABLE - C10

$\Delta = 57^{\circ}02'35''$ R = 200.00' T = 108.69' L = 199.12' LC = 191.00'						
CURVE DATA BASED ON CENTERLINE $\Delta/2 = 28^{\circ}31'17''$						
STATION	ARC	8' Off LtcB	8' Off RtcB	DEFLECTION	TOTAL DEFLECTION	
10+79.67	-	-	-	00'00'00"	00'00'00"	
11+00.00	20.33'	17.78'	22.86'	02'54'43"	02'54'43"	
11+25.00	25.00'	21.86'	28.11'	03'34'52"	06'29'35"	
11+50.00	25.00'	21.86'	28.11'	03'34'52"	10'04'27"	
11+75.00	25.00'	21.86'	28.11'	03'34'52"	13'39'18"	
12+00.00	25.00'	21.86'	28.11'	03'34'52"	17'14'10"	
12+25.00	25.00'	21.86'	28.11'	03'34'52"	20'49'01"	
12+50.00	25.00'	21.86'	28.11'	03'34'52"	24'23'53"	
12+75.00	25.00'	21.86'	28.11'	03'34'52"	27'58'44"	
12+78.79	3.79'	3.31'	4.26'	00'32'33"	28'31'17"	
Def/Ft = 8.59437 Min.						

THE MOORINGS TENTH ADDITION

CURVE TABLE - C11

$\Delta = 37^{\circ}20'24''$ R = 200.00' T = 67.58' L = 130.34' LC = 128.05'						
CURVE DATA BASED ON CENTERLINE $\Delta/2 = 18^{\circ}40'12''$						
STATION	ARC	8' Off LtcB	8' Off RtcB	DEFLECTION	TOTAL DEFLECTION	
12+55.30	-	-	-	00'00'00"	00'00'00"	
12+78.79	23.49'	26.41'	20.54'	03'21'53"	03'21'53"	
12+91.46	12.67'	14.25'	11.08'	01'48'53"	05'10'46"	
13+00.00	8.54'	9.61'	7.47'	01'13'24"	06'24'10"	
13+25.00	25.00'	28.11'	21.86'	03'34'52"	09'59'02"	
13+50.00	25.00'	28.11'	21.86'	03'34'52"	13'33'53"	
13+75.00	25.00'	28.11'	21.86'	03'34'52"	17'08'45"	
14+00.00	25.00'	28.11'	21.86'	03'34'52"	20'43'36"	
14+09.13	9.13'	10.27'	7.99'	01'18'29"	22'02'05"	
Def/Ft = 8.59437 Min.						

LEGEND

± ± STREET SIGN & SIGN LOCATION
(SEE SIGN ASSEMBLY TABLE
FOR TYPE & STATION OF SIGN)

NOTE:
TOP OF CURB ELEVATIONS SHOWN
ARE FOR FULL CURB. CONSTRUCT
CURB AND GUTTER AS NOTED.

PLOTED: Tuesday, November 25, 2008 9:25AM

J:\CIVIL\06608\DWG\PAV\MOORINGS_10TH\06608E.DWG