


CONSTRUCTION PLANS FOR WATER DISTRIBUTION SYSTEM IMPROVEMENTS

TO SERVE

OATVILLE ADDITION

THE CITY OF WICHITA, KANSAS

SEDGWICK COUNTY, KANSAS

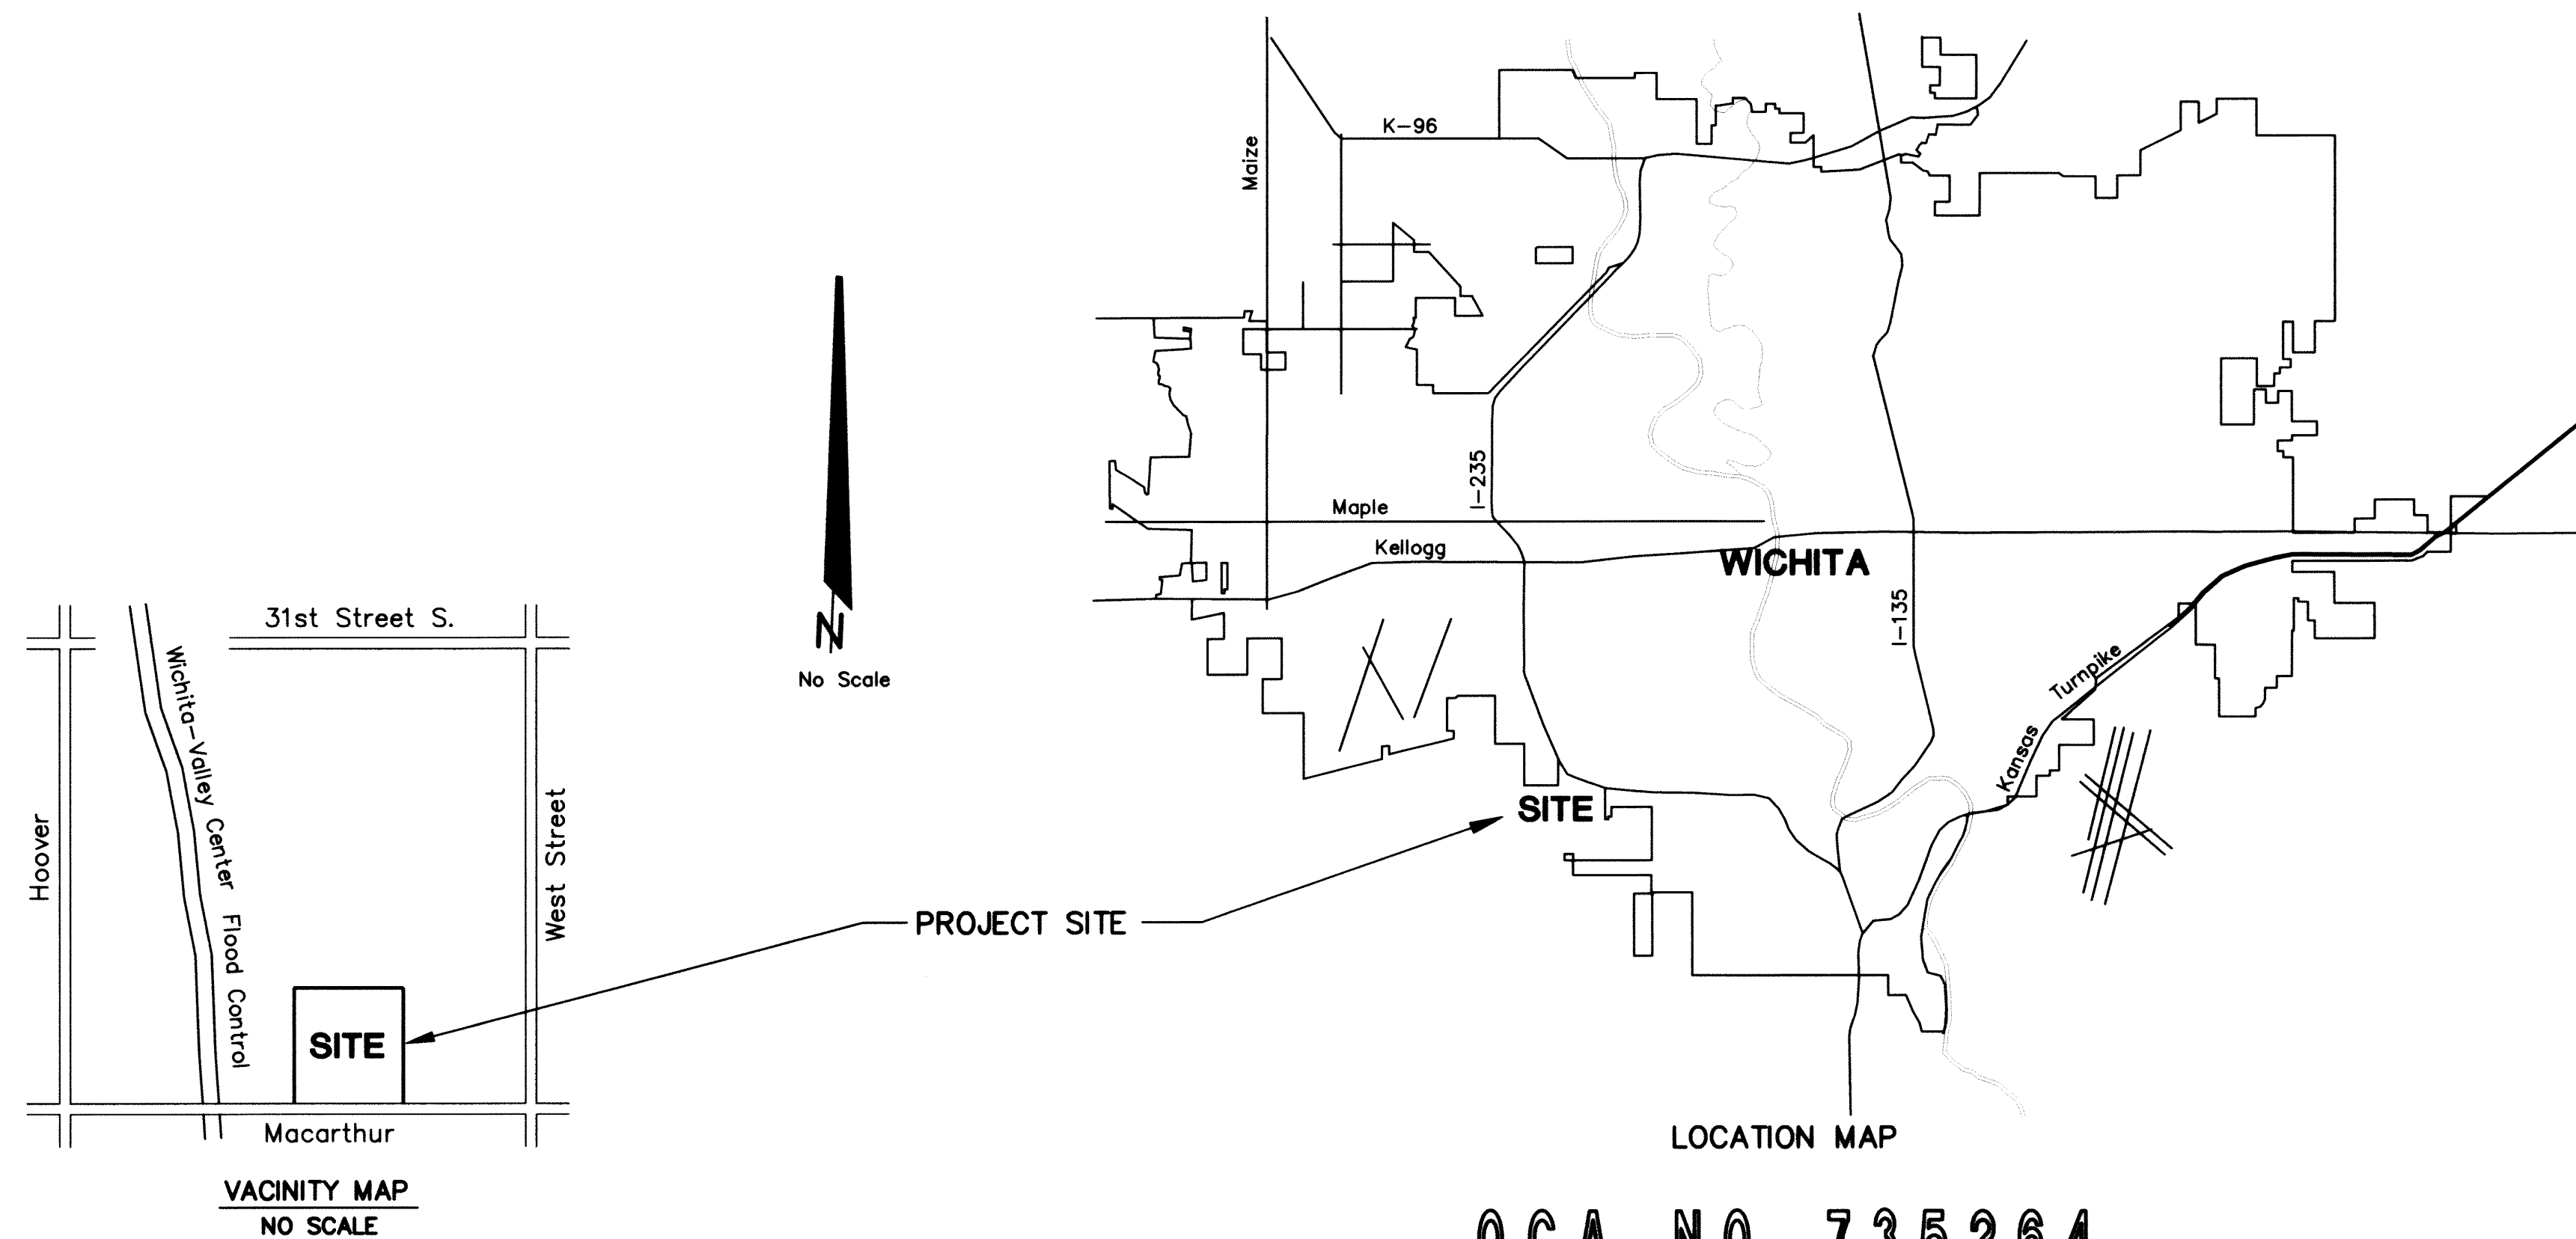

INDEX OF SHEETS

SHEET NO. 1	TITLE SHEET
SHEET NO. 2	KEY MAP
SHEET NO. 3	STANDARD DETAILS
SHEET NO. 4-7	PLAN PROFILE
SHEET NO. 8-10	EROSION CONTROL
SHEET NO. 11-14	TRAFFIC CONTROL
SHEET NO. 15	PLAT

OCA NO. 735264
CITY OF WICHITA PROJECT NO. 448-90072

MAY, 2008
PLANS PREPARED BY



POE & ASSOCIATES, INC.
CONSULTING ENGINEERS
5940 E. Central, Suite 200 ■ Wichita, KS 67208-4242
Phone 316/685-4114 ■ FAX 316/685-4444

