


NOTE:
MSL - 1187.4 = CITY DATUM

BENCH MARK:
On Southwest Corner 10th
Street Bridge at Little Arkansas
Riv. 1311.56 MSL
124.16 City Datum

CITY-COUNTY FLOOD CONTROL OFFICE
PLAN AND PROFILE
PROPOSED 19TH STREET
60" SWS OUTLET
SECTION 8.T27-S R1-E

SCALE: HORIZONTAL 1" = 50'
VERTICAL 1" = 5'

DATE: 4-30-71 REVISED 6-18-71
DRAWN: CBS REVISION: 6-21-71
FLOOD CONTROL SUPERINTENDENT

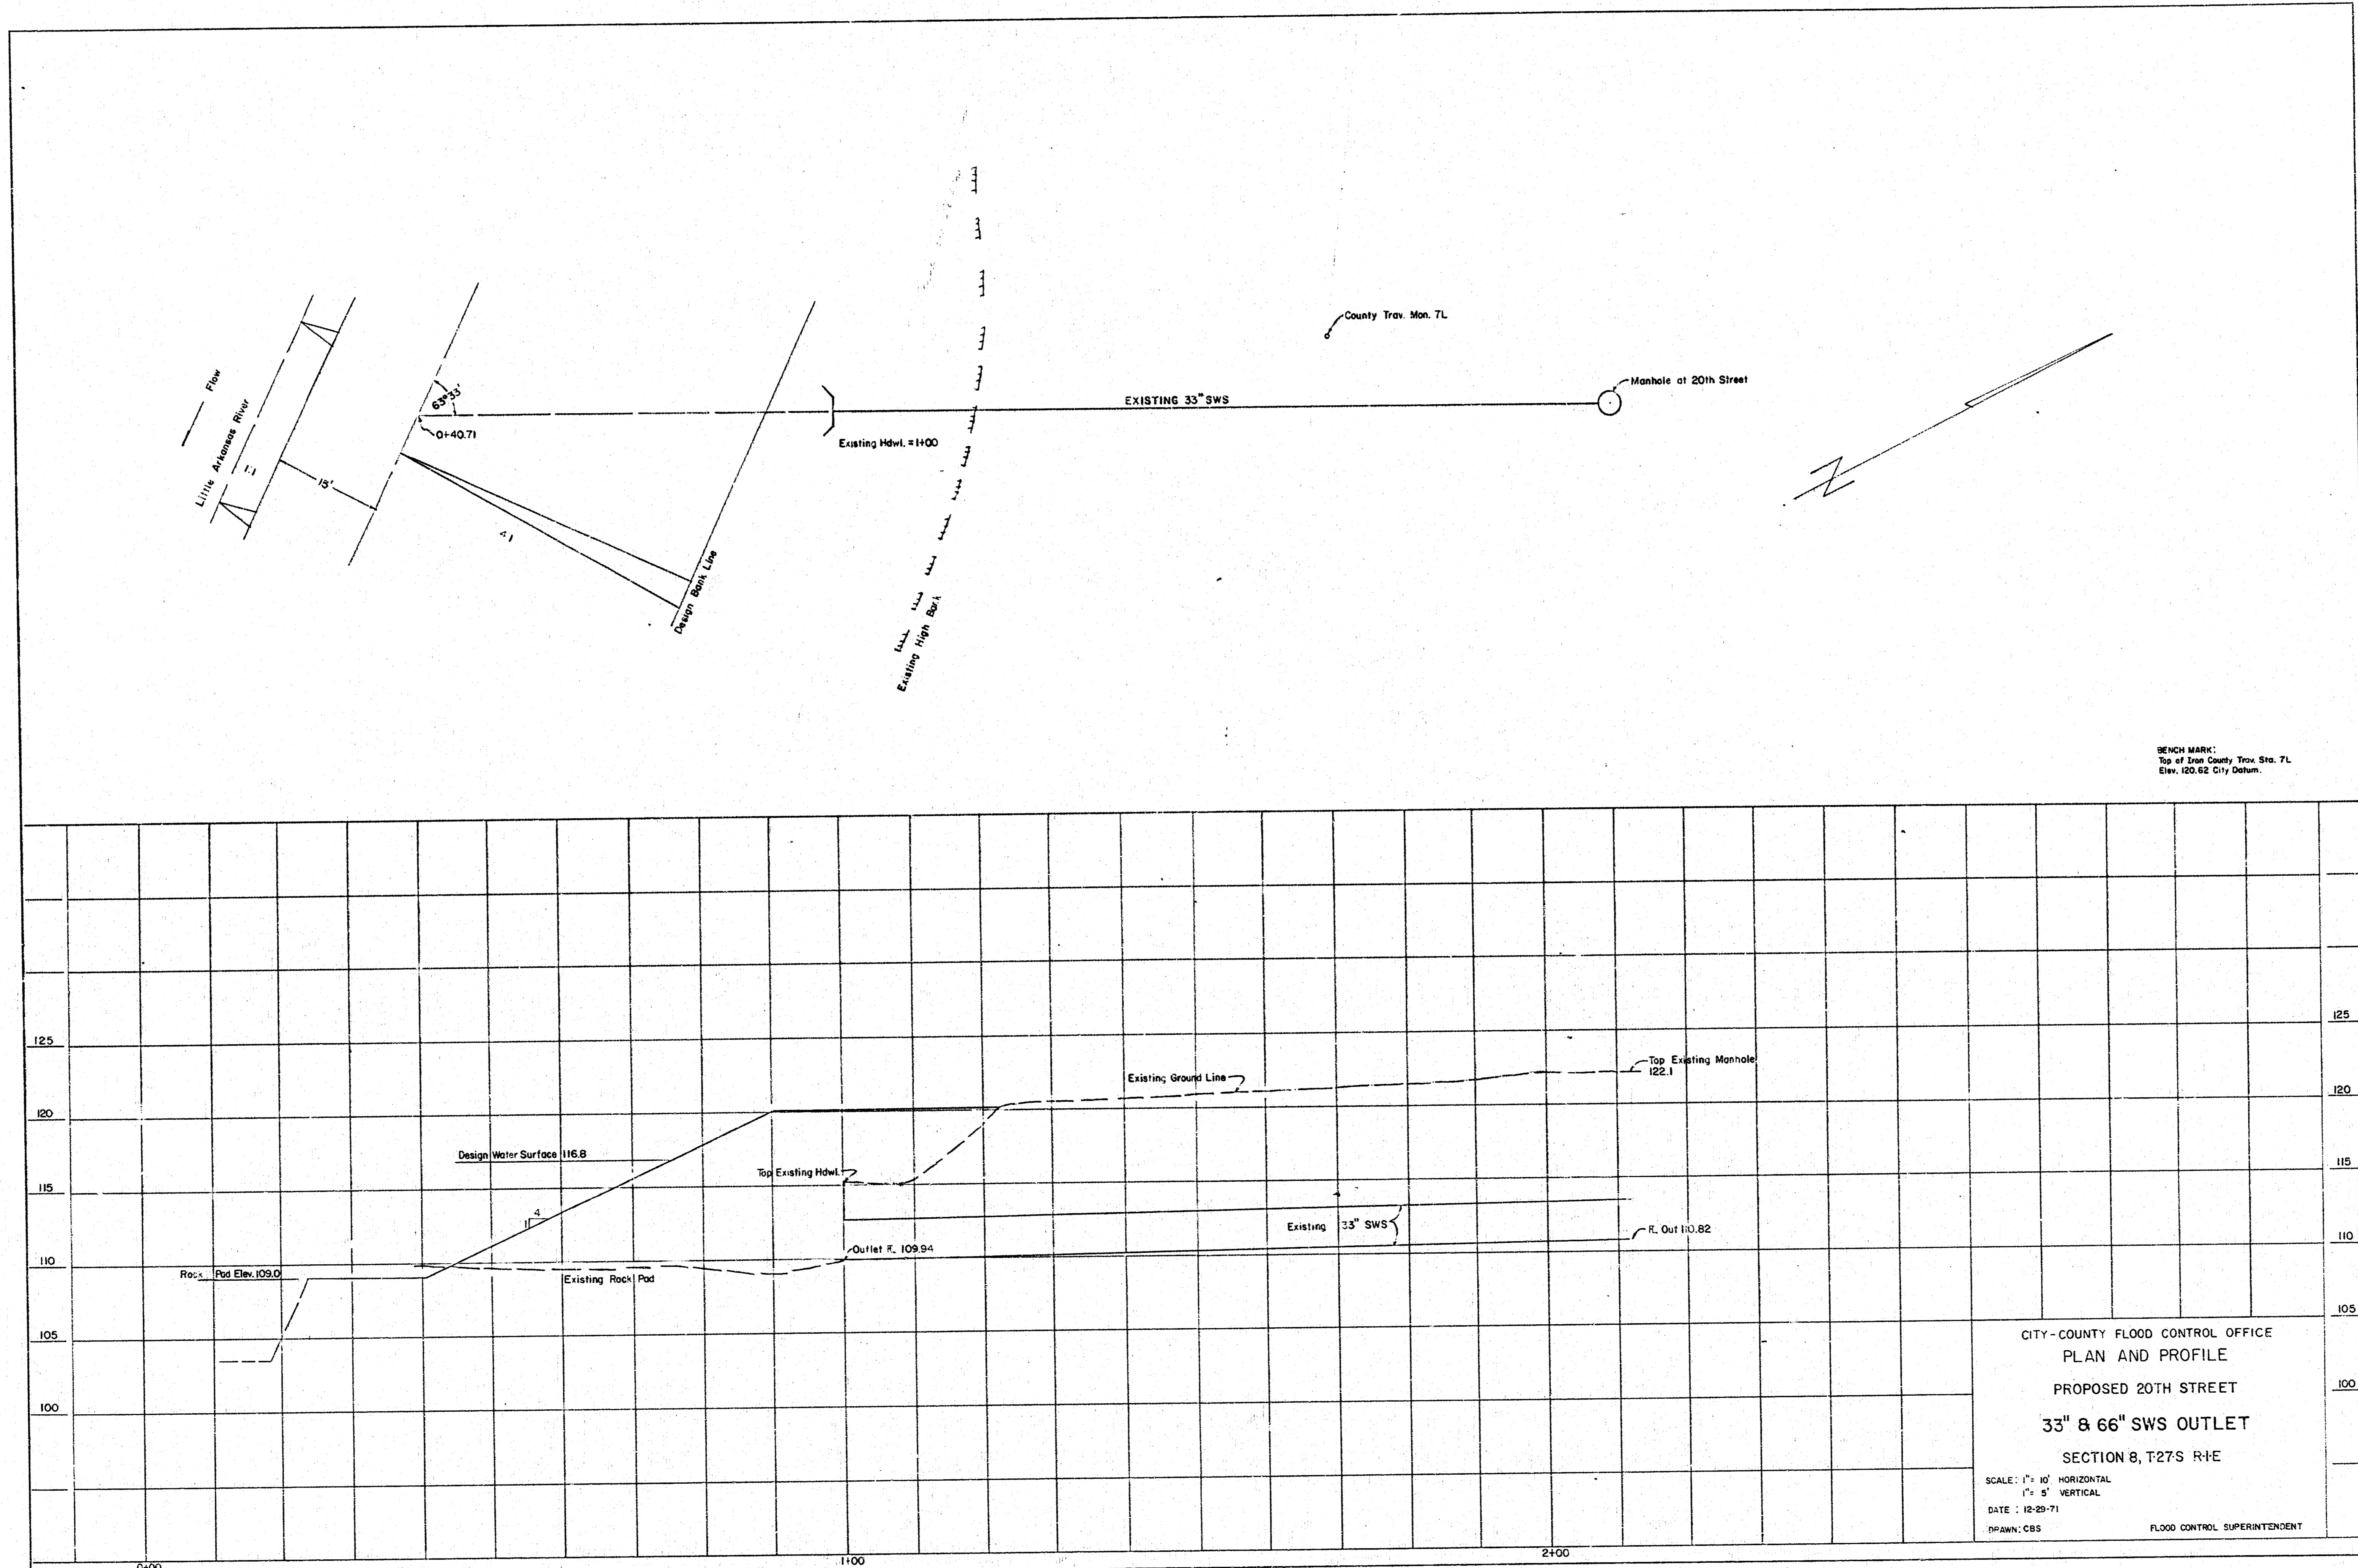

BENCH MARK:
Top of Iron County Tron. Sho. 7L
Elev. 120.62 City Datum.

CITY-COUNTY FLOOD CONTROL OFFICE
PLAN AND PROFILE
PROPOSED 20TH STREET
33" & 66" SWS OUTLET
SECTION 8, T27S R1E
SCALE: 1" = 10' HORIZONTAL
1" = 5' VERTICAL
DATE: 12-29-71
DRAWN: CBS FLOOD CONTROL SUPERINTENDENT