

**PAVING AND INCIDENTAL DRAINAGE PLANS
FOX RIDGE ADDITION
CONNECTOR PHASE - PART 2**

WESTLAKES PKY
SHEET TITLE
472-84421
PROJECT NUMBER

DESIGN BY: DFL
DRAWN BY: MKEC
CHECKED BY: GJA

ISSUED: September 2006




REVISED:

SHEET NO.
10 of 31

LEGEND

✦ STREET SIGN & SIGN LOCATION
(SEE SIGN ASSEMBLY TABLE
FOR TYPE & STATION OF SIGN)

NOTE:
TOP OF CURB ELEVATIONS SHOWN
ARE FOR FULL CURB. CONSTRUCT
CURB AND GUTTER AS NOTED.

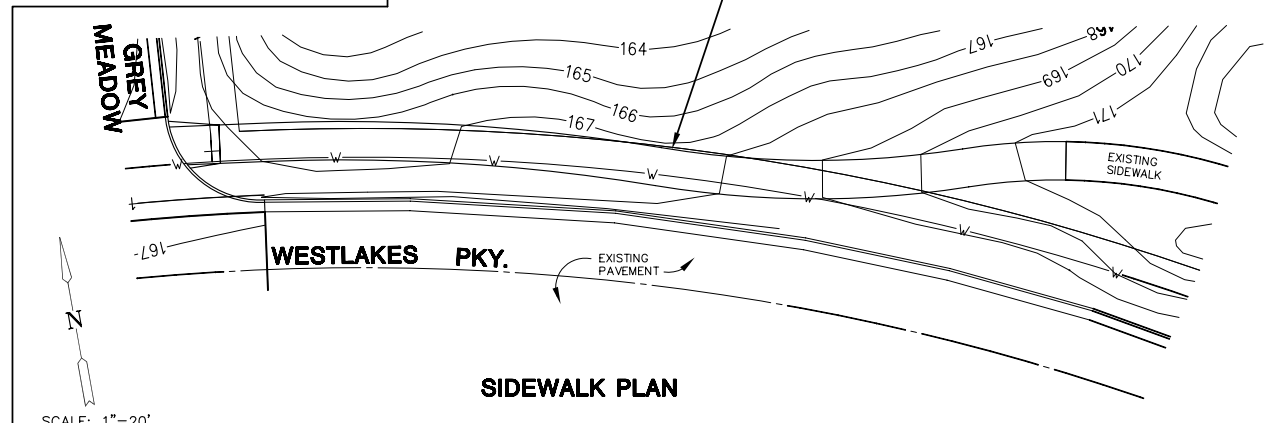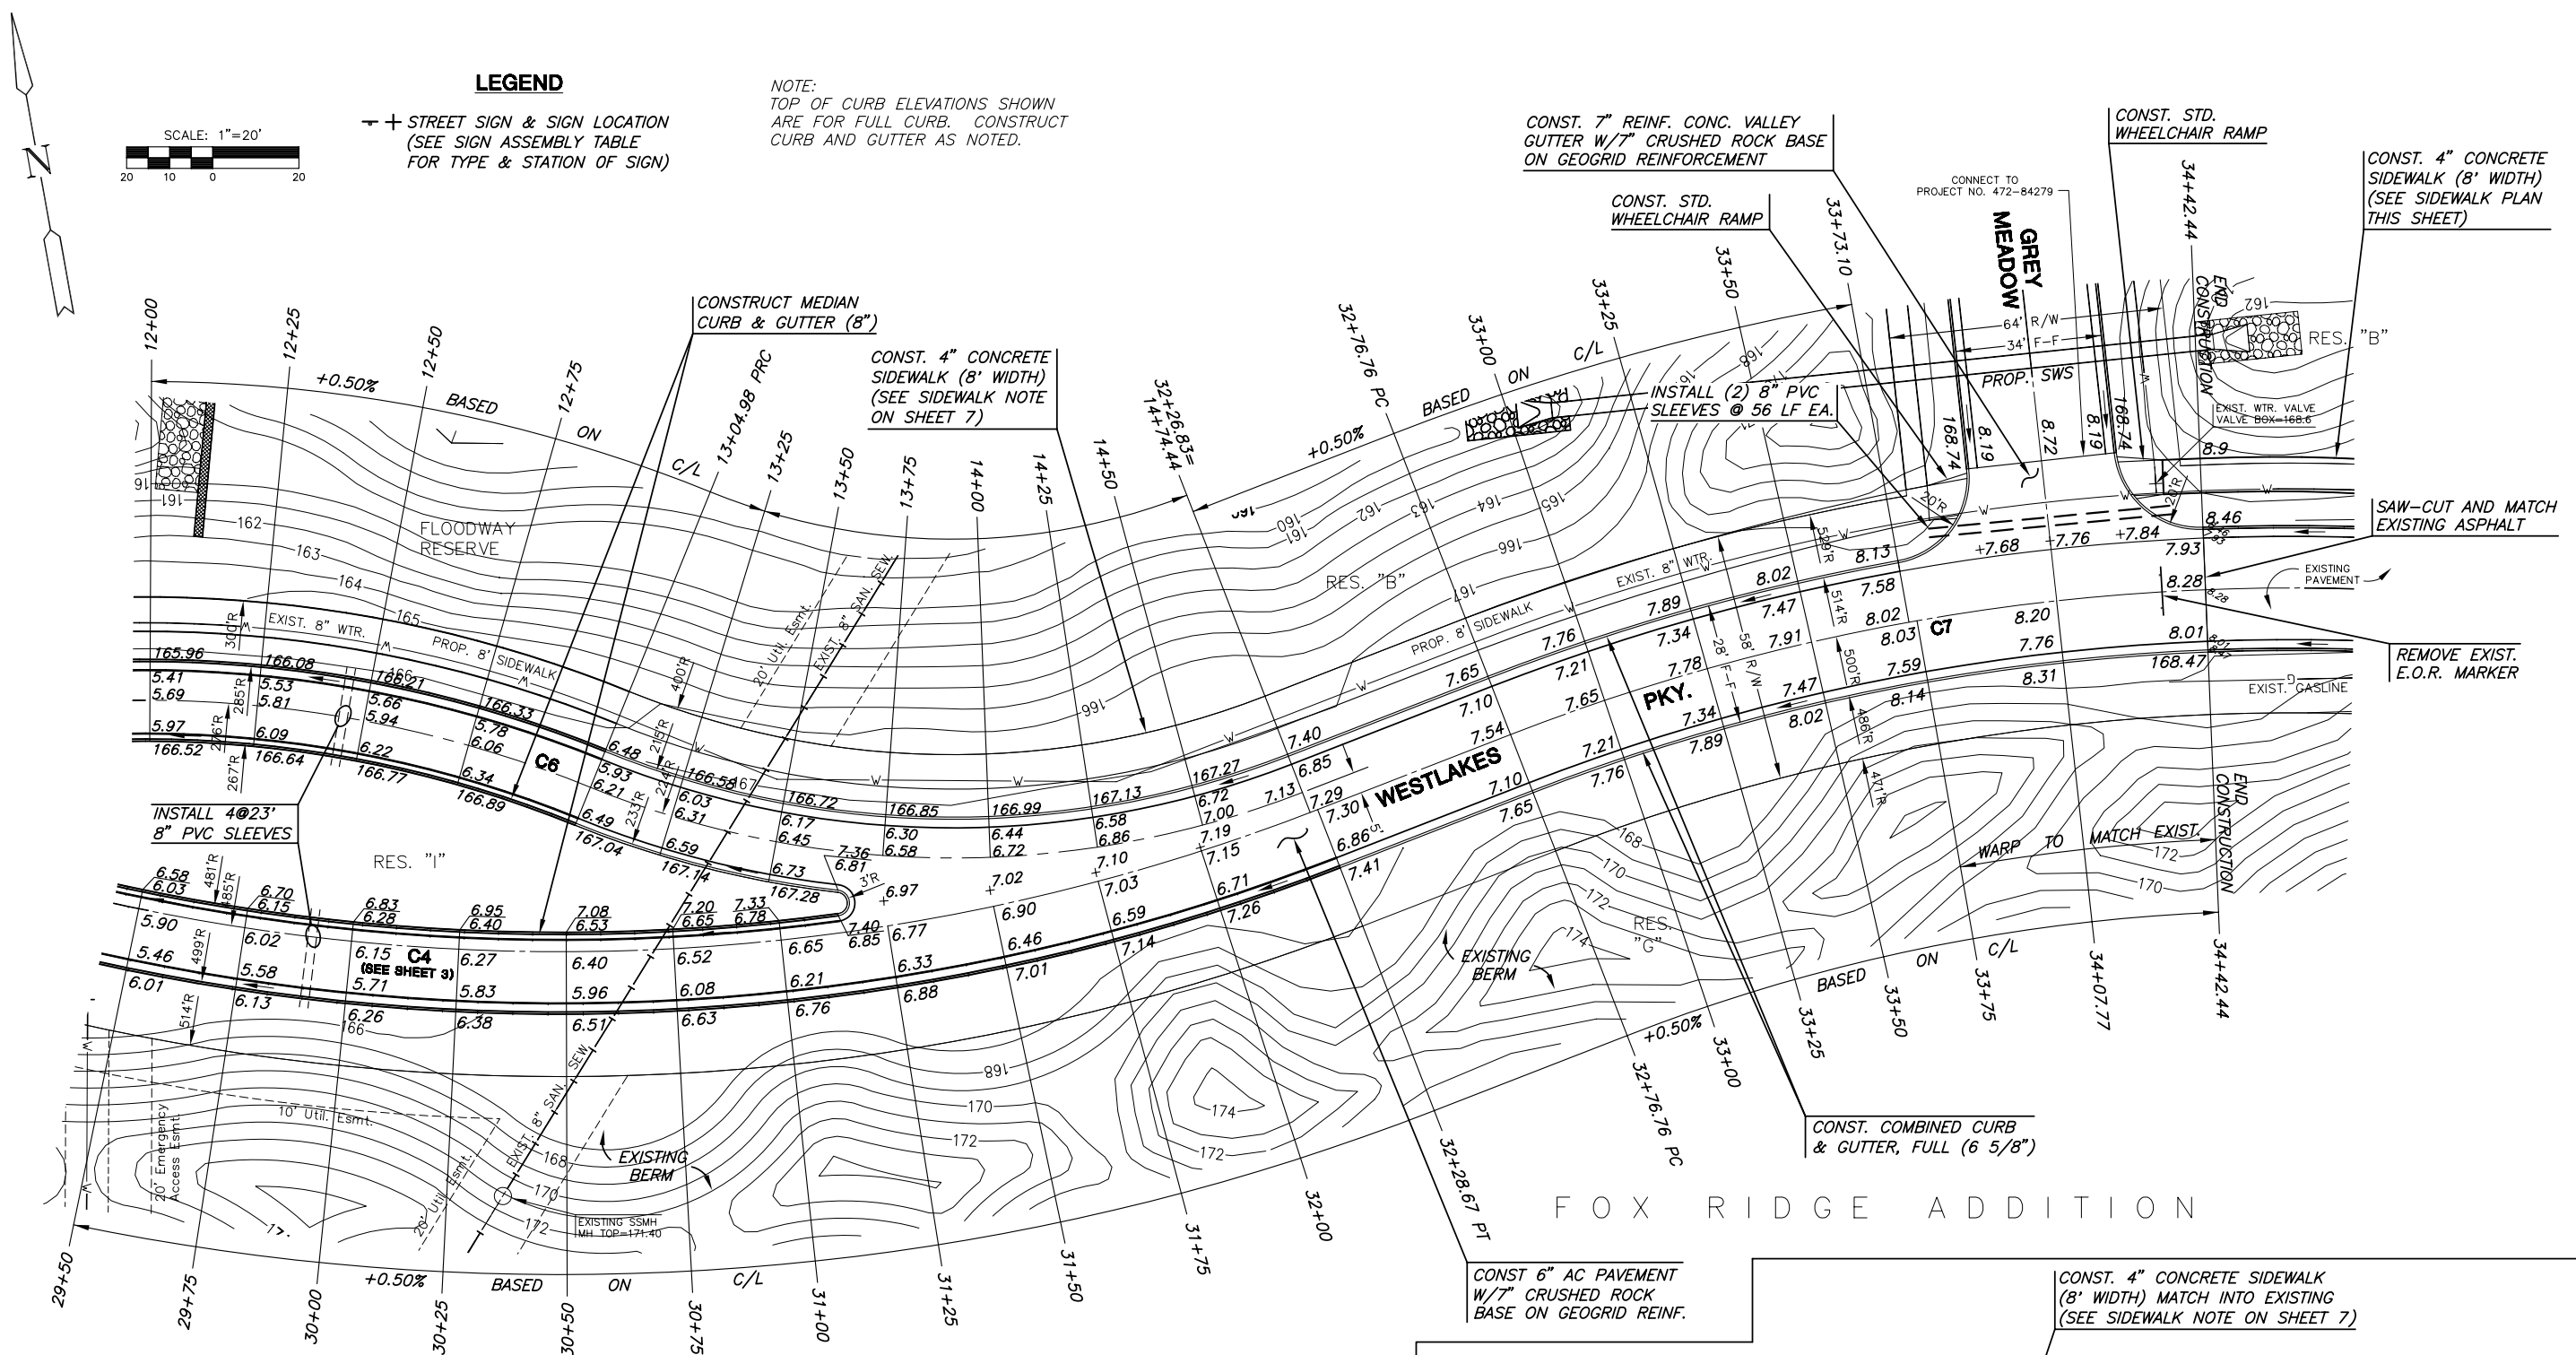 

CURVE TABLE C6						CURVE TABLE C7					
$\Delta = 28^{\circ}28'05''$ R = 276.00' T = 70.01' L = 137.13' LC = 135.73'						$\Delta = 43^{\circ}20'30''$ R = 224.00' T = 89.01' L = 169.45' LC = 165.43'					
CURVE DATA BASED ON CENTERLINE $\Delta / 2 = 14^{\circ}14'02''$						CURVE DATA BASED ON CENTERLINE $\Delta / 2 = 21^{\circ}40'15''$					
STATION	ARC	CHORD LENGTH		DEFLECTION	TOTAL DEFLECTION	STATION	ARC	CHORD LENGTH		DEFLECTION	TOTAL DEFLECTION
		8' Off LtCb	8' Off RtCb					8' Off LtCb	8' Off RtCb		
11+67.85	-	-	-	00°00'00"	00°00'00"	13+04.98	-	-	-	00°00'00"	00°00'00"
11+75.00	7.15'	7.59'	6.71'	00°44'32"	00°44'32"	13+25.00	20.02'	18.49'	21.53'	02°33'37"	02°33'37"
12+00.00	25.00'	26.53'	23.45'	02°35'42"	03°20'13"	13+50.00	25.00'	23.09'	26.88'	03°11'50"	05°45'28"
12+25.00	25.00'	26.53'	23.45'	02°35'42"	05°55'55"	13+75.00	25.00'	23.09'	-	03°11'50"	08°57'18"
12+50.00	25.00'	26.53'	23.45'	02°35'42"	08°31'37"	14+00.00	25.00'	23.09'	-	03°11'50"	12°09'08"
12+75.00	25.00'	26.53'	23.45'	02°35'42"	11°07'19"	14+25.00	25.00'	23.09'	-	03°11'50"	15°20'59"
13+00.00	25.00'	26.53'	23.45'	02°35'42"	13°43'00"	14+50.00	25.00'	23.09'	-	03°11'50"	18°32'49"
13+04.98	4.98'	5.29'	4.68'	00°31'02"	14°14'02"	14+74.43	24.43'	22.56'	-	03°07'26"	21°40'15"

Def/Ft = 6.22780 Min.

Def/Ft = 7.67354 Min.