


CURVE TABLE C3					
$\Delta = 63^{\circ}27'22''$ R = 103.00' T = 63.68' L = 114.07' LC = 108.33'					
CURVE DATA BASED ON CENTERLINE $\Delta / 2 = 31^{\circ}43'41''$					
STATION	ARC	CHORD LENGTH		DEFLECTION	TOTAL DEFLECTION
		8' Off LtCb	8' Off RtCb		
7+13.58	-	-	-	00°00'00"	00°00'00"
7+25.00	11.42'	8.98'	13.85'	03°10'35"	03°10'35"
7+50.00	25.00'	19.61'	30.27'	06°57'12"	10°07'47"
7+75.00	25.00'	19.61'	30.27'	06°57'12"	17°04'59"
8+00.00	25.00'	19.61'	30.27'	06°57'12"	24°02'11"
8+25.00	25.00'	19.61'	30.27'	06°57'12"	30°59'23"
8+27.65	2.65'	2.09'	3.22'	00°44'18"	31°43'41"
Def/Ft = 16.68809 Min.					

CURVE TABLE C4					
$\Delta = 08^{\circ}23'11''$ R = 997.00' T = 73.10' L = 145.93' LC = 145.80'					
CURVE DATA BASED ON CENTERLINE $\Delta / 2 = 04^{\circ}11'35''$					
STATION	ARC	CHORD LENGTH		DEFLECTION	TOTAL DEFLECTION
		8' Off LtCb	8' Off RtCb		
9+02.55	-	-	-	00°00'00"	00°00'00"
9+25.00	22.45'	22.94'	21.95'	00°38'42"	00°38'42"
9+50.00	25.00'	25.55'	24.45'	00°43'06"	01°21'48"
9+75.00	25.00'	25.55'	24.45'	00°43'06"	02°04'54"
10+00.00	25.00'	25.55'	24.45'	00°43'06"	02°48'00"
10+25.00	25.00'	25.55'	24.45'	00°43'06"	03°31'07"
10+48.48	23.48'	24.00'	22.96'	00°40'29"	04°11'35"
Def/Ft = 1.72405 Min.					

FOX RIDGE ADDITION

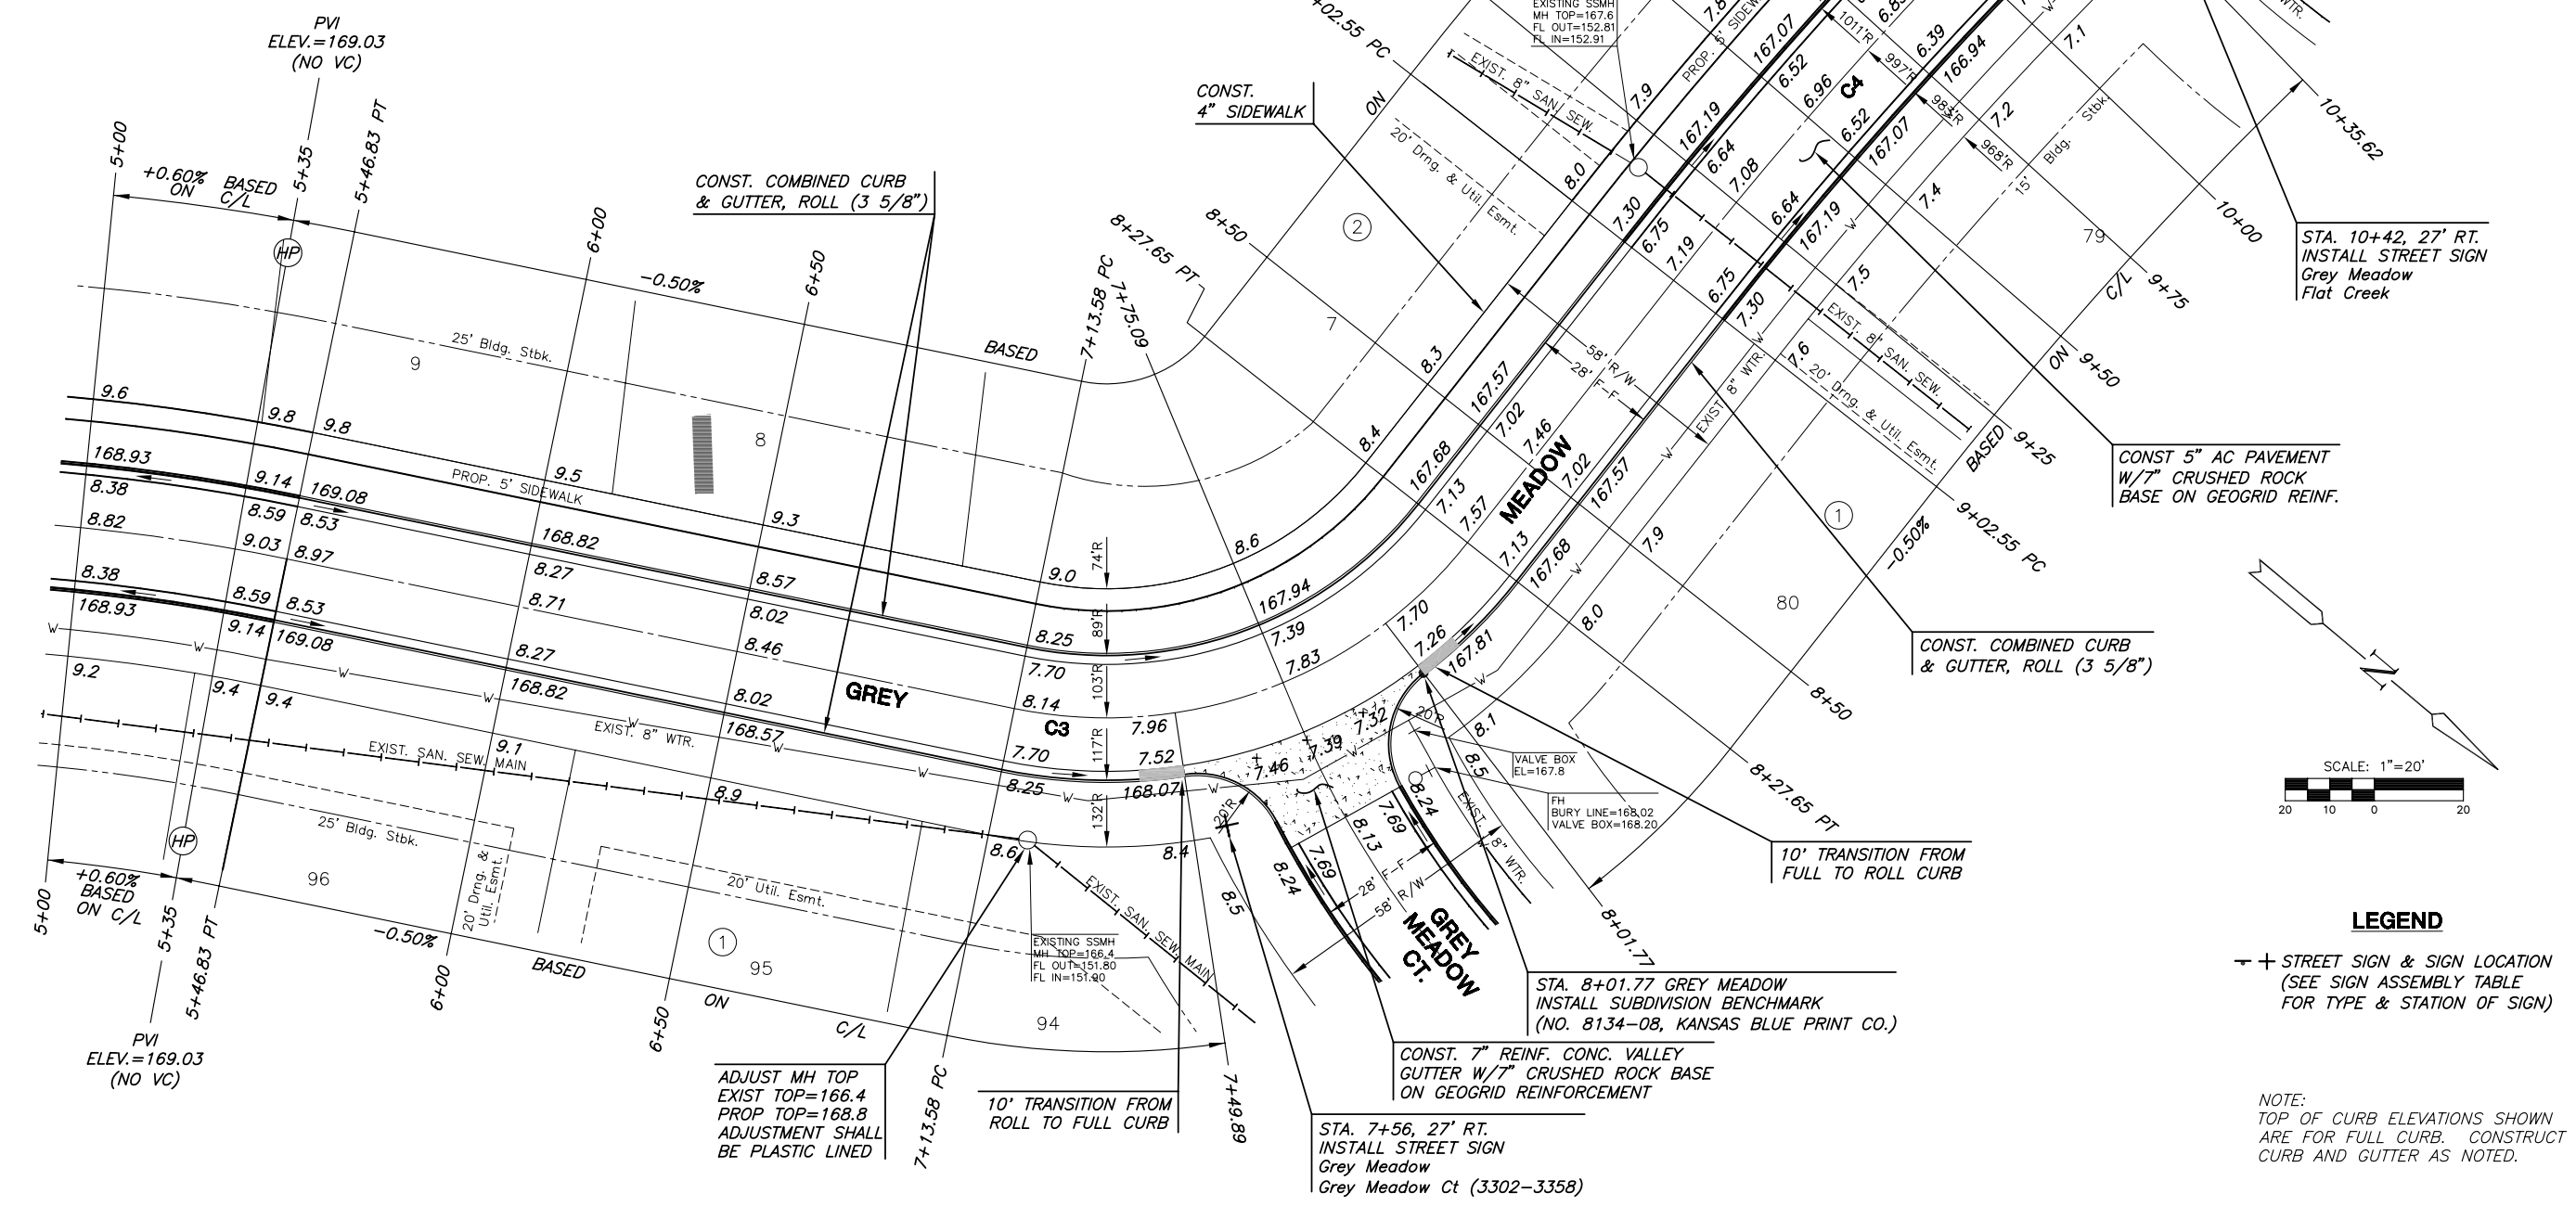

PAVING & INCIDENTAL DRAINAGE PLANS
FOX RIDGE ADDITION
PHASE 12

GREY MEADOW
SHEET TITLE
472-84279
PROJECT NUMBER

DESIGN BY: DFL
DRAWN BY: MKEC
CHECKED BY: GJA

ISSUED: SEPTEMBER 2006
REVISED:

PLOTTED: Wednesday, September 13, 2006 @ 10:37AM

G:\CIVIL\99118\dwg\PAV\PH12 99118E2