


CURVE TABLE C8					
$\Delta = 98^{\circ}23'24''$ R = 165.00' T = 191.12' L = 283.34' LC = 249.79'					
CURVE DATA BASED ON CENTERLINE $\Delta / 2 = 49^{\circ}11'42''$					
STATION	ARC	CHORD LENGTH		DEFLECTION	TOTAL DEFLECTION
		8' Off LtCb	8' Off RtCb		
10+78.31	—	—	—	00°00'00"	00°00'00"
11+00.00	21.69'	18.78'	24.56'	03°45'57"	03°45'57"
11+25.00	25.00'	21.65'	28.31'	04°20'26"	08°06'23"
11+50.00	25.00'	21.65'	28.31'	04°20'26"	12°26'49"
11+75.00	25.00'	21.65'	28.31'	04°20'26"	16°47'16"
12+00.00	25.00'	21.65'	28.31'	04°20'26"	21°07'42"
12+25.00	25.00'	21.65'	28.31'	04°20'26"	25°28'08"
12+50.00	25.00'	21.65'	28.31'	04°20'26"	29°48'34"
12+75.00	25.00'	21.65'	28.31'	04°20'26"	34°09'00"
13+00.00	25.00'	21.65'	28.31'	04°20'26"	38°29'26"
13+25.00	25.00'	21.65'	28.31'	04°20'26"	42°49'52"
13+50.00	25.00'	21.65'	28.31'	04°20'26"	47°10'18"
13+61.65	11.65'	10.10'	13.20'	02°01'24"	49°11'42"
Def/Ft = 10.41741 Min.					

CURVE TABLE C9					
$\Delta = 90^{\circ}00'00''$ R = 90.00' T = 90.00' L = 141.37' LC = 127.28'					
CURVE DATA BASED ON CENTERLINE $\Delta / 2 = 45^{\circ}00'00''$					
STATION	ARC	CHORD LENGTH		DEFLECTION	TOTAL DEFLECTION
		8' Off LtCb	8' Off RtCb		
14+93.23	—	—	—	00°00'00"	00°00'00"
15+00.00	6.77'	8.42'	5.11'	02°09'18"	02°09'18"
15+25.00	25.00'	31.01'	18.83'	07°57'28"	10°06'46"
15+50.00	25.00'	31.01'	18.83'	07°57'28"	18°04'14"
15+75.00	25.00'	31.01'	18.83'	07°57'28"	26°01'42"
16+00.00	25.00'	31.01'	18.83'	07°57'28"	33°59'09"
16+25.00	25.00'	31.01'	18.83'	07°57'28"	41°56'37"
16+34.60	9.60'	11.94'	7.25'	03°03'23"	45°00'00"
Def/Ft = 19.09859 Min.					

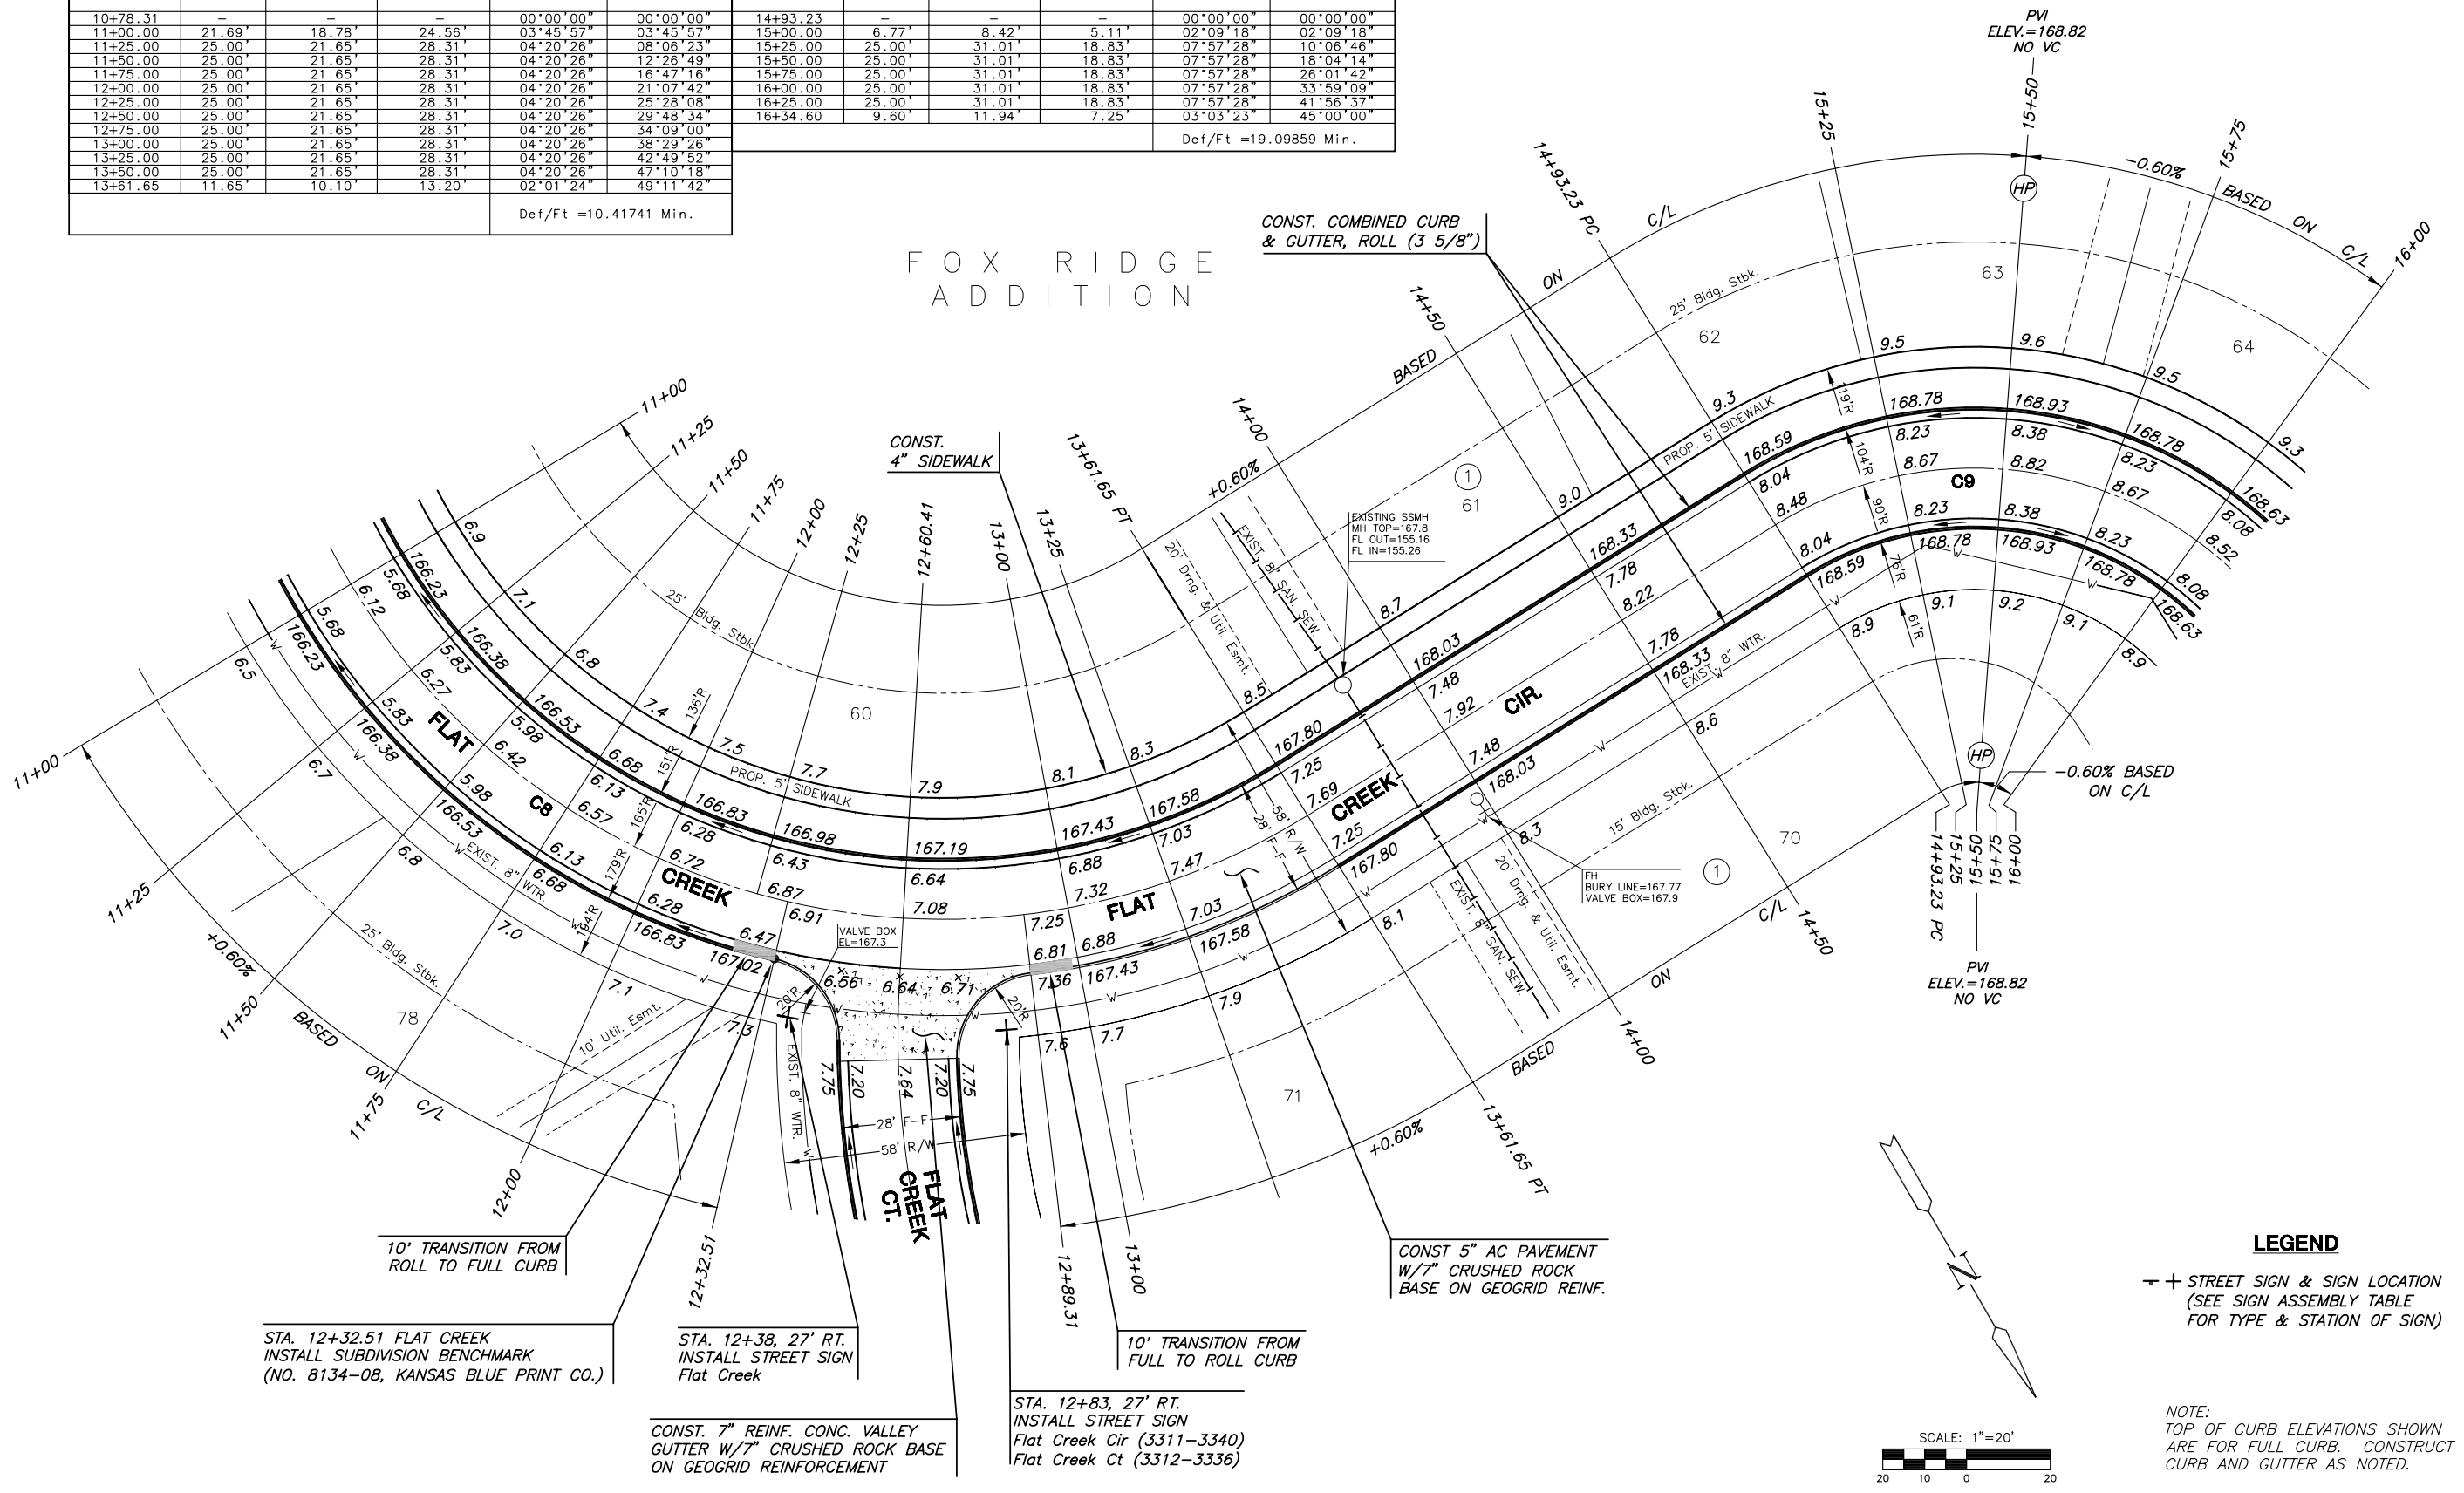

PAVING & INCIDENTAL DRAINAGE PLANS
FOX RIDGE ADDITION
PHASE 12

FLAT CREEK
SHEET TITLE
472-84279
PROJECT NUMBER

DFL
DESIGN BY
MKEC
DRAWN BY
GJA
CHECKED BY

ISSUED
SEPTEMBER 2006
REVISED

PLOTTED: Wednesday, September 13, 2006 @ 10:37AM

G:\CIVIL\99118\dwg\PAV\PH12 99118E5