

PAVING & INCIDENTAL DRAINAGE PLANS
FOX RIDGE ADDITION
PHASE 12

**FLAT CREEK CIR
FLAT CREEK CT**
SHEET TITLE



472-84279
PROJECT NUMBER

DFL
DESIGN BY
MKEC
DRAWN BY
GJA
CHECKED BY

ISSUED
SEPTEMBER 2006

REVISED

SHEET NO.

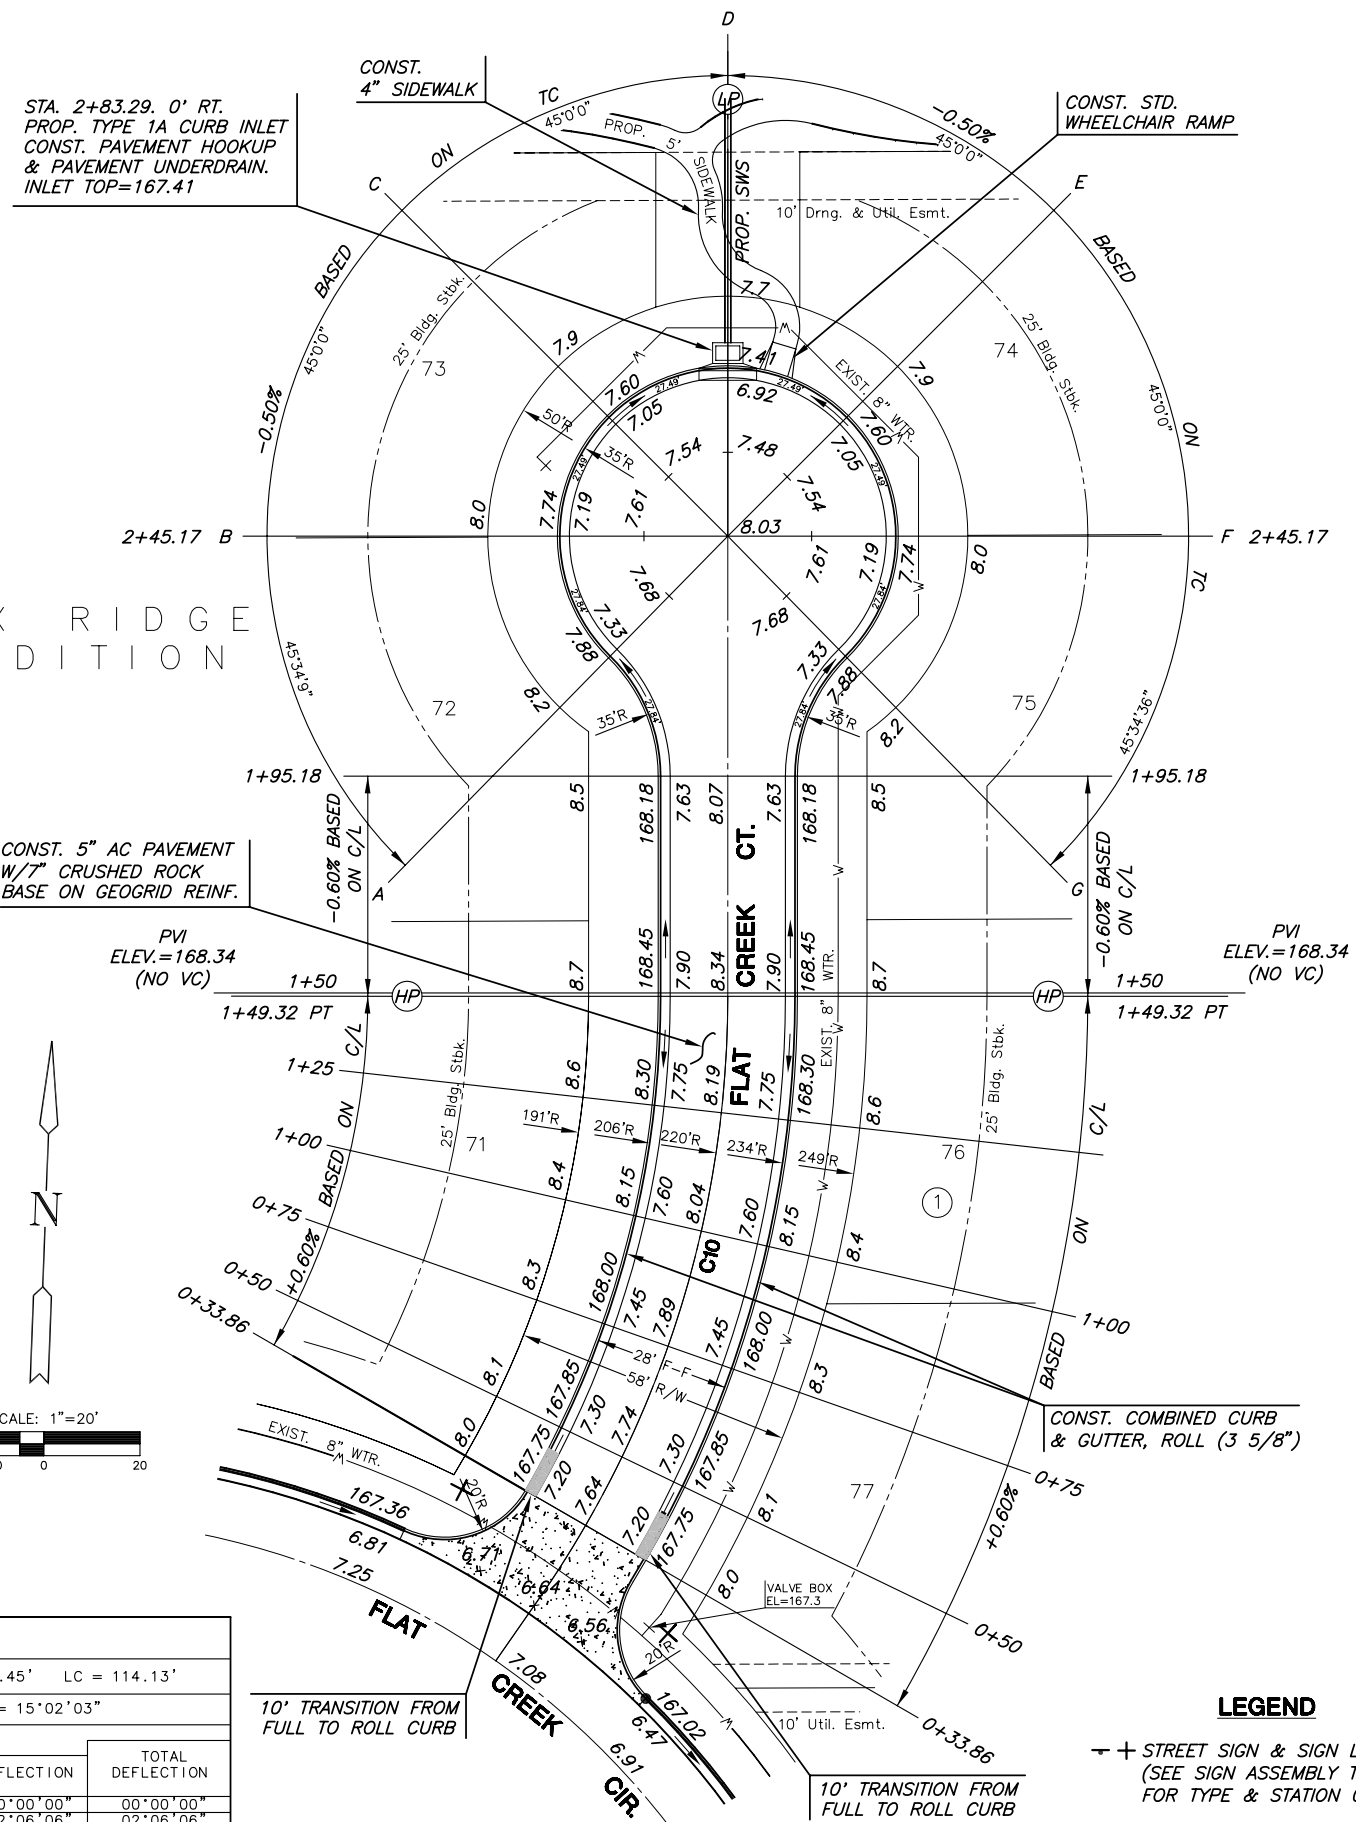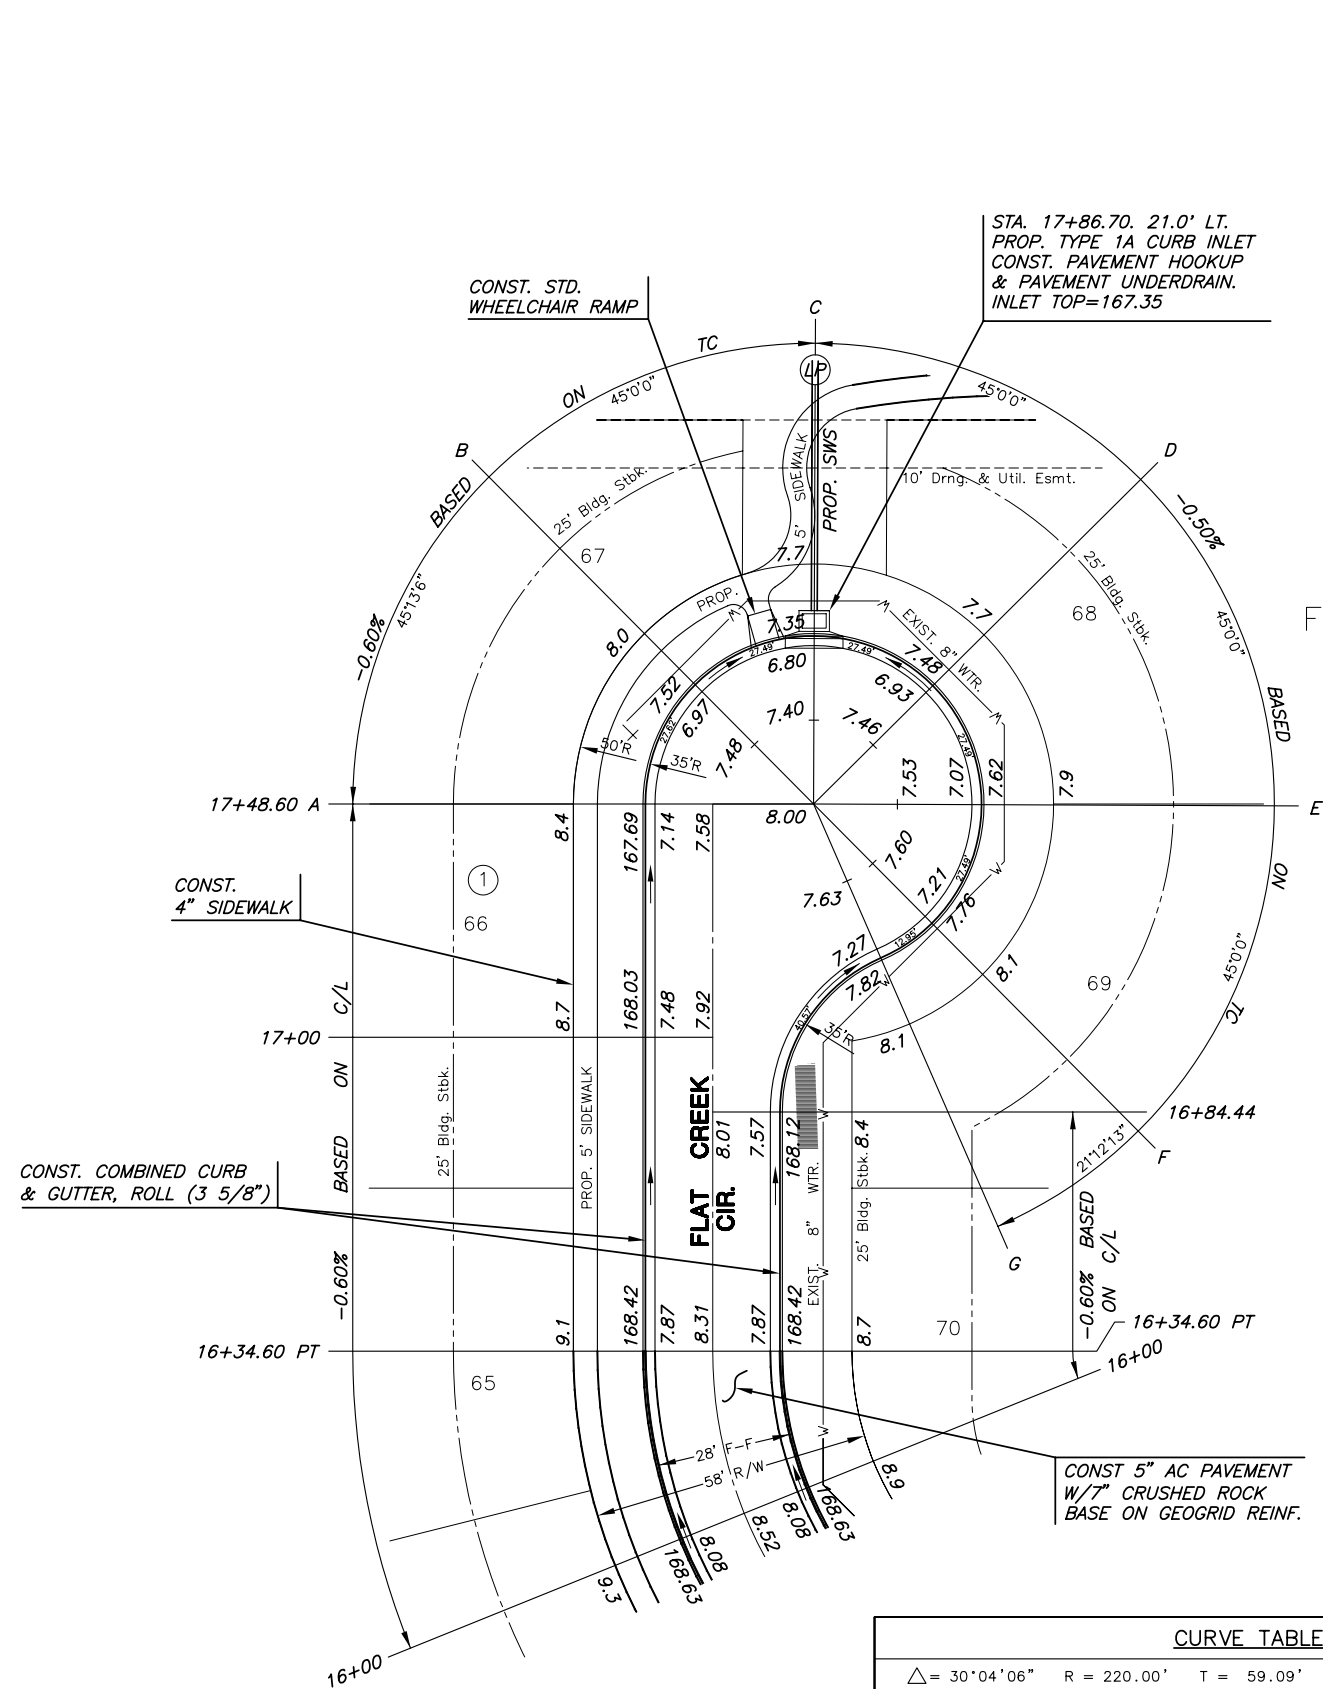

FOX RIDGE
ADDITION

CURVE TABLE C10

$\Delta = 30^{\circ}04'06''$ $R = 220.00'$ $T = 59.09'$ $L = 115.45'$ $LC = 114.13'$

CURVE DATA BASED ON CENTERLINE $\Delta / 2 = 15^{\circ}02'03''$

STATION	ARC	CHORD LENGTH		DEFLECTION	TOTAL DEFLECTION
		8' Off LtCb	8' Off RtCb		
0+33.86	-	-	-	00°00'00"	00°00'00"
0+50.00	16.14'	14.52'	17.75'	02°06'06"	02°06'06"
0+75.00	25.00'	22.49'	27.49'	03°15'20"	05°21'26"
1+00.00	25.00'	22.49'	27.49'	03°15'20"	08°36'45"
1+25.00	25.00'	22.49'	27.49'	03°15'20"	11°52'05"
1+49.31	24.31'	21.87'	26.73'	03°09'58"	15°02'03"

Def/Ft = 7.81306 Min.

FOX RIDGE
ADDITION

NOTE:
TOP OF CURB ELEVATIONS SHOWN
ARE FOR FULL CURB. CONSTRUCT
CURB AND GUTTER AS NOTED.

PLOTED: Wednesday, September 13, 2006 @ 10:35AM

G:\CIVIL\99118\dwg\PAV\PH12_99118E6