



FOX RIDGE
ADDITION

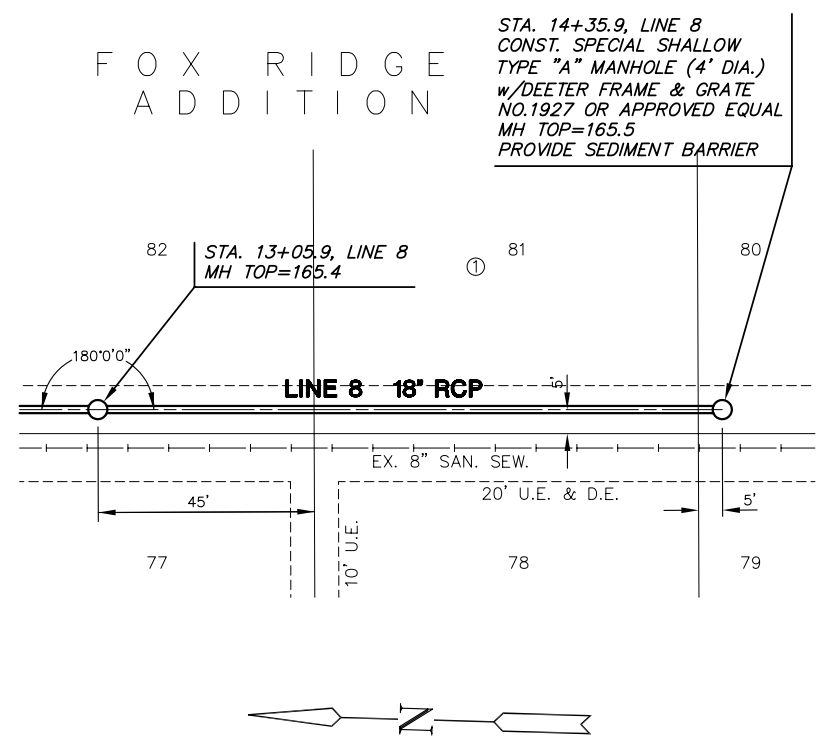

PLAN LINE 8

STA. 14+35.9, LINE 8
CONST. SPECIAL SHALLOW
TYPE "A" MANHOLE (4' DIA.)
W/DEETER FRAME & GRATE
NO.1927 OR APPROVED EQUAL
MH TOP=165.5
PROVIDE SEDIMENT BARRIER

FOX RIDGE
ADDITION

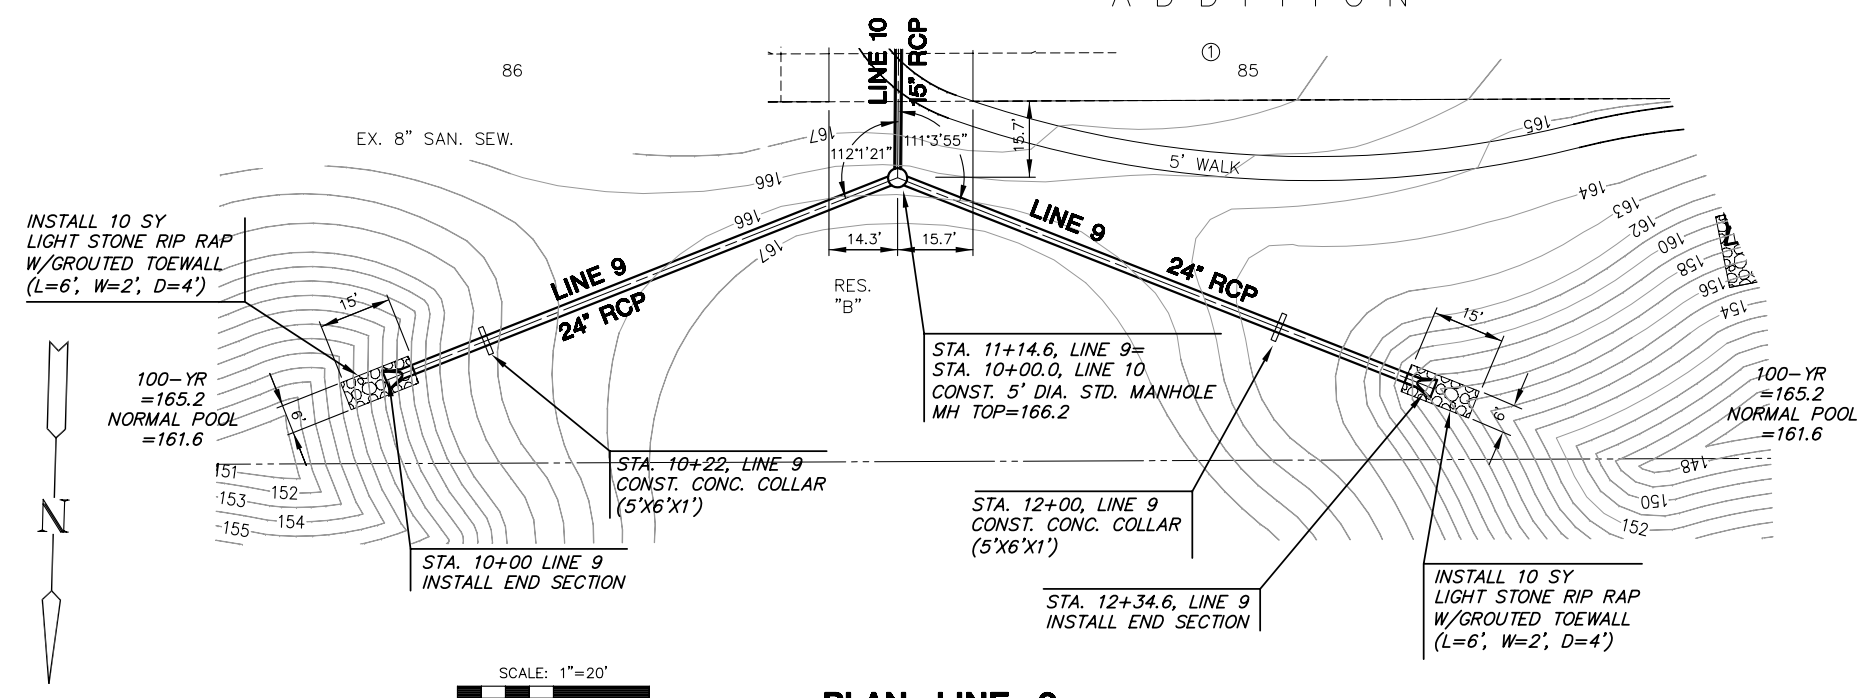


PLAN LINE 9

NOTE
RIPRAP SHALL BE INSTALLED ACCORDING TO STD SPEC WITH TOE
WALLS ON ALL UNPROTECTED EDGES. THE TOE WALL SHOWN ON
THE PLANS SHALL BE IN ADDITION TO THE STD SPEC.


PROFILE LINE 8

SCALE: HORIZ. 1"=20'
SCALE: VERT. 1"=5'

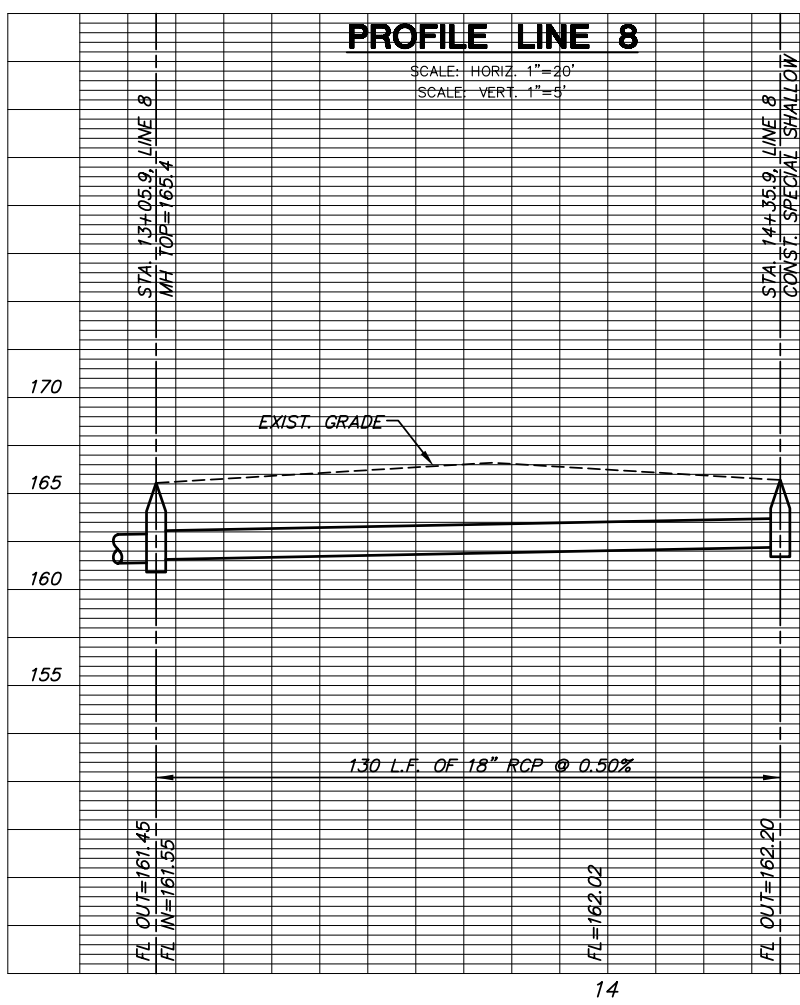

PROFILE LINE 9

SCALE: HORIZ. 1"=20'
SCALE: VERT. 1"=5'

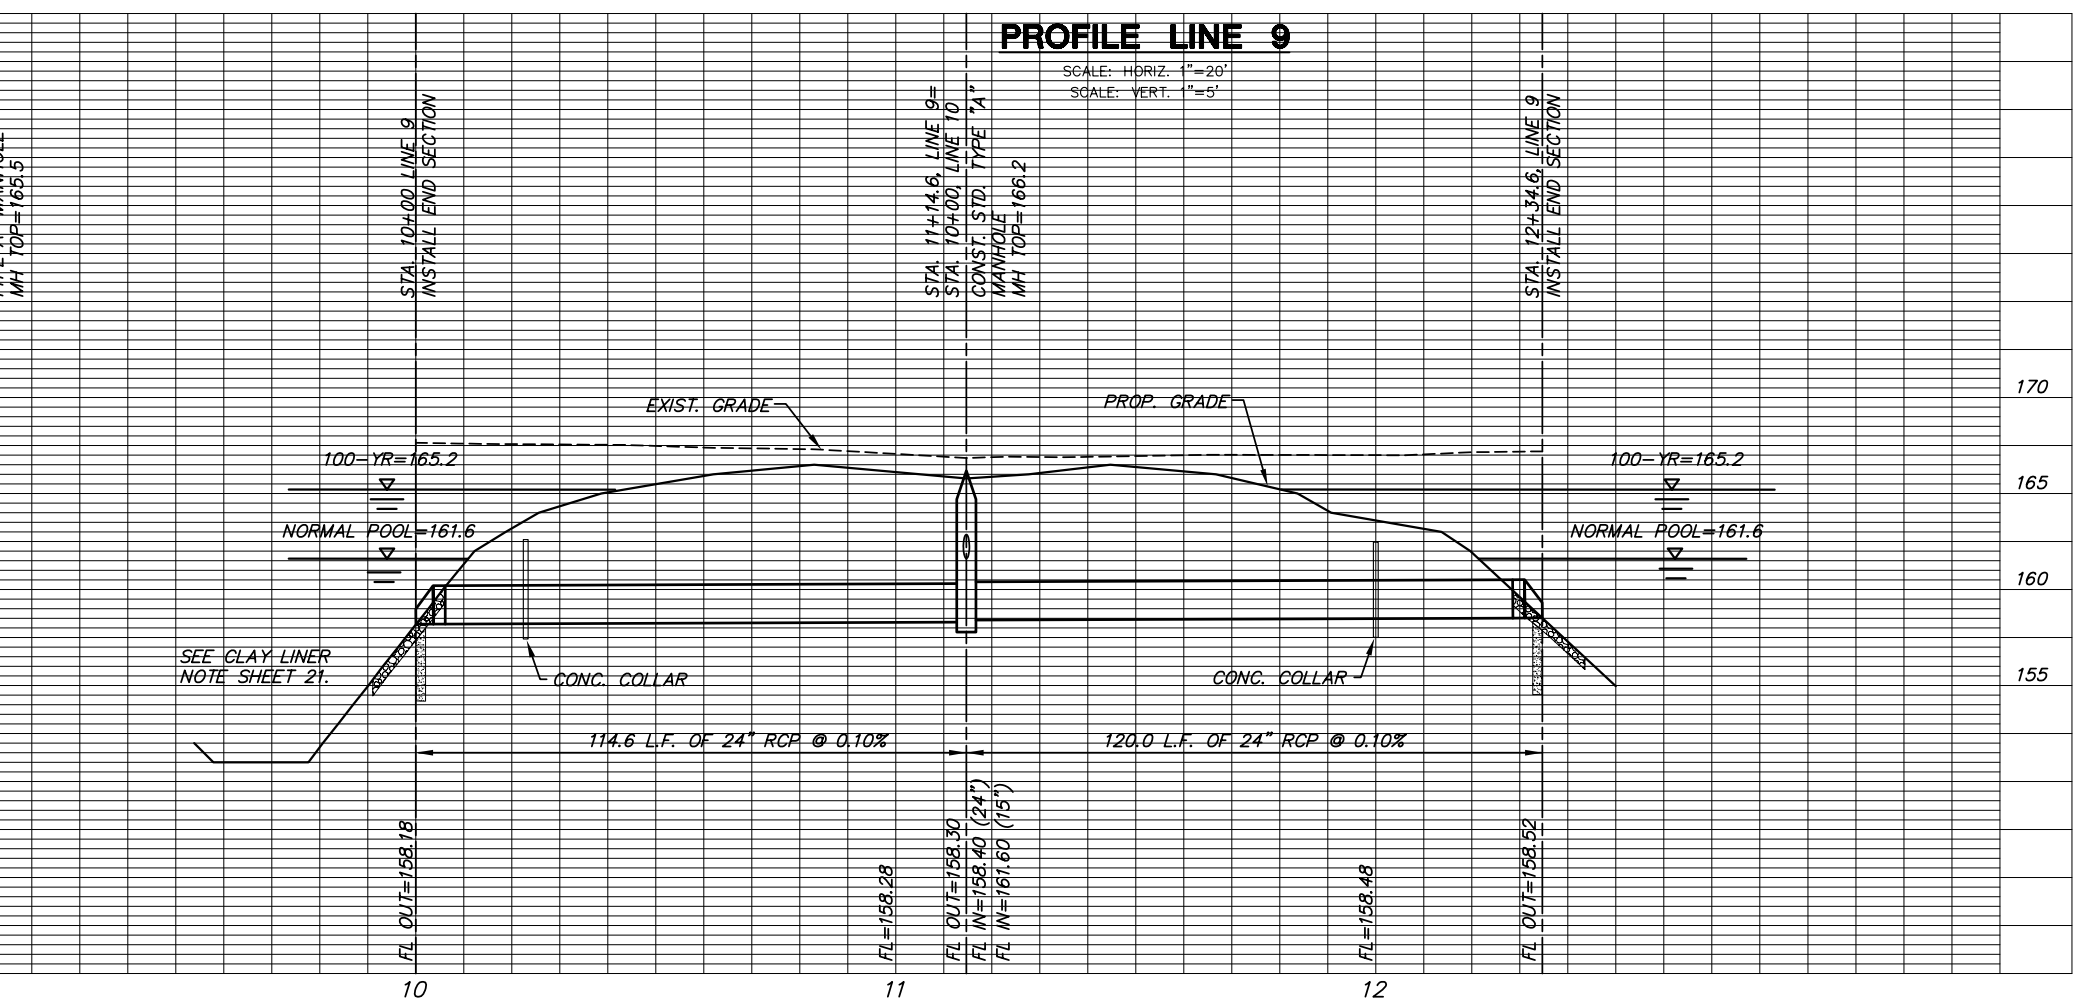

PAVING & INCIDENTAL DRAINAGE PLANS
FOX RIDGE
PHASE 12

LINES 8 & 9
SHEET TITLE
472-84279
PROJECT NUMBER

DESIGN BY: DFL
DRAWN BY: MKEC
CHECKED BY: GJA

ISSUED: SEPTEMBER 2006
REVISED:

SHEET NO.
26 of 43