




SCALE: 1" = 60'

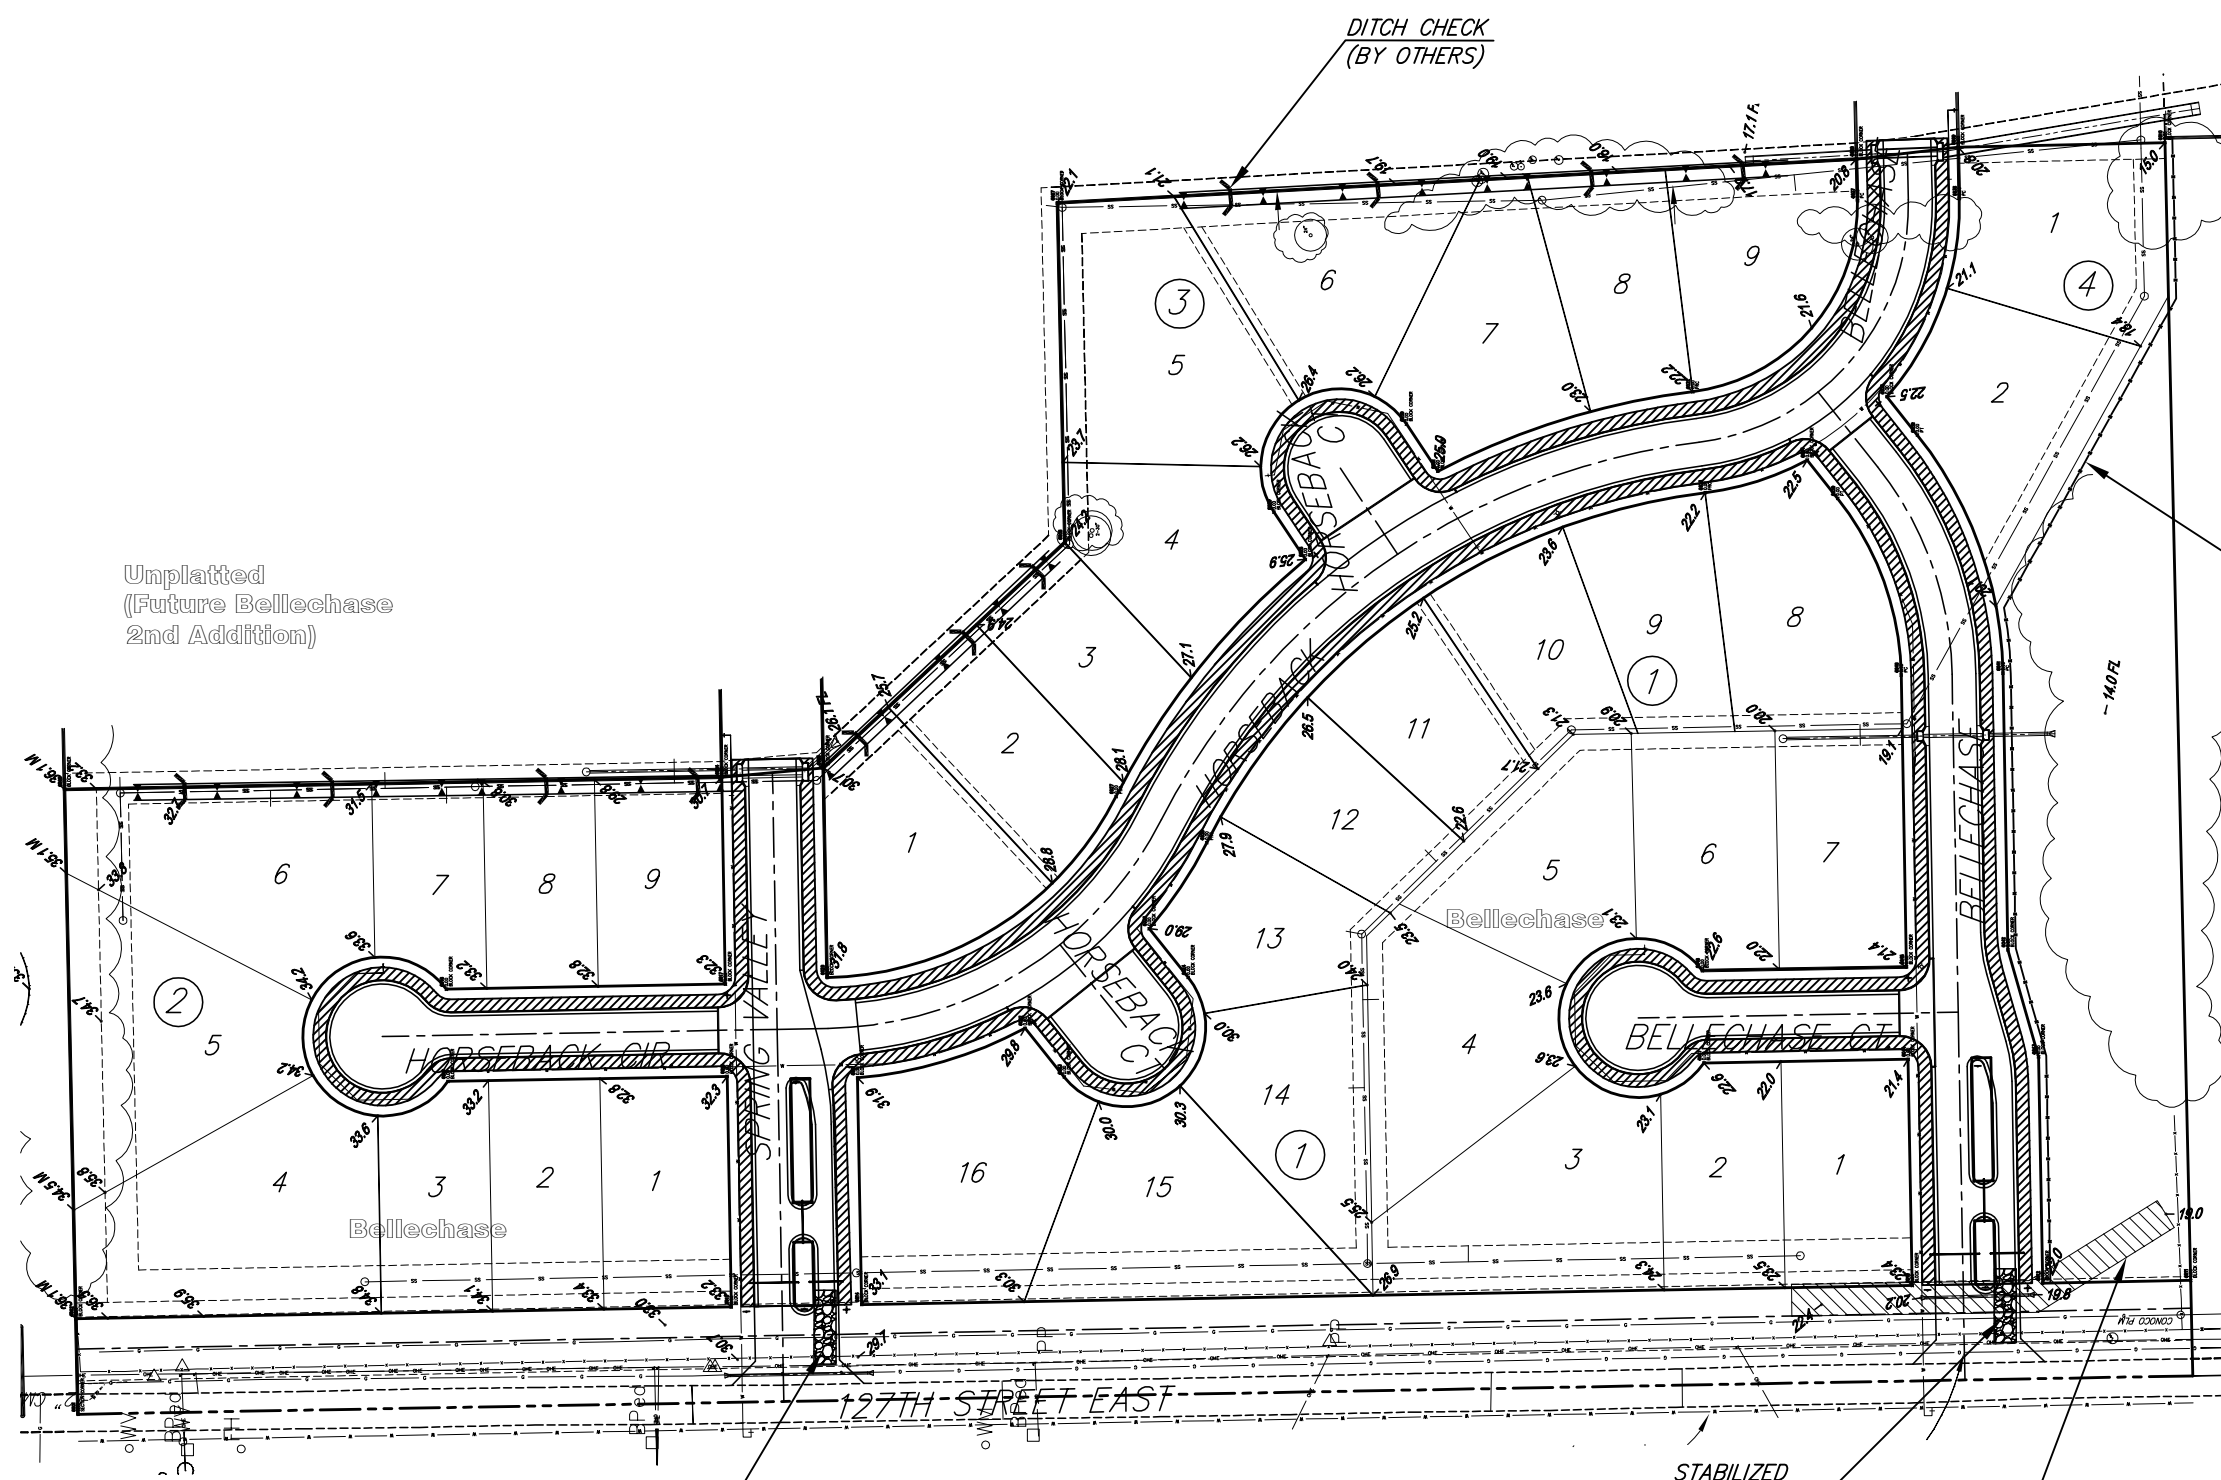

Unplatted
(Future Bellechase
2nd Addition)

SILT FENCE
(BY OTHERS)

CURLEX = 4278 S.Y. (8' BEHIND CURB)
MAINTAIN STABILIZED CONSTRUCTION
ENTRANCE = 2 EACH.

Unplatted

NOTES: SILT FENCE AND DITCH CHECKS
ARE TO BE INSTALLED BY OTHERS PRIOR
TO CONSTRUCTION. CONTRACTOR SHALL
MAINTAIN EXISTING SILT CONTROLS
THROUGHOUT CONSTRUCTION.

Country
Hollow

LEGEND


- CURLEX
- DITCH CHECK
- CURB INLET PROTECTION
- STRAW BALE BARRIER
- SILT FENCE
- CONSTRUCTION LIMITS
- TEMPORARY DRAINAGE DITCH

NOTE: ALL DISTURBED AREAS TO SEED
AND MULCHED PER CITY OF WICHITA SPECIFICATIONS.

STABILIZED
CONSTRUCTION
ENTRANCE

STABILIZED
CONSTRUCTION
ENTRANCE

REGRADE 250
L.F. OF DITCH
TO DAYLIGHT

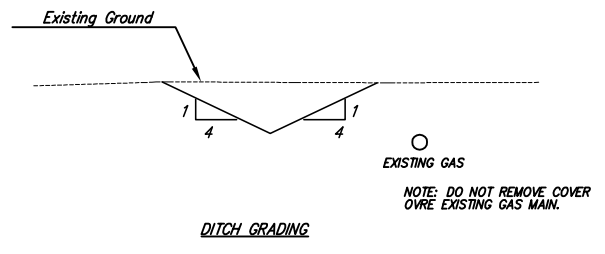

Bellechase
Erosion Control Plan/ Ditch Grading
WICHITA, KANSAS

Ruggles & Bohm, P.A.
Engineering, Surveying, Land Planning

824 North Main (316) 264-8008
Wichita, Kansas 67203 (316) 264-4621 fax
www.rbkansas.com E-mail: info@rbkansas.com

DESIGN	KWL	JOB NO.	2652
DRAWN	MLP	SHEET	12
REVIEW		OF	33
UTILITY		DATE	Sept. 21, 2008
DRAWING FILE PAVING (EROSION CONTROL PLAN)	PROJECT NUMBER 472-84426		