

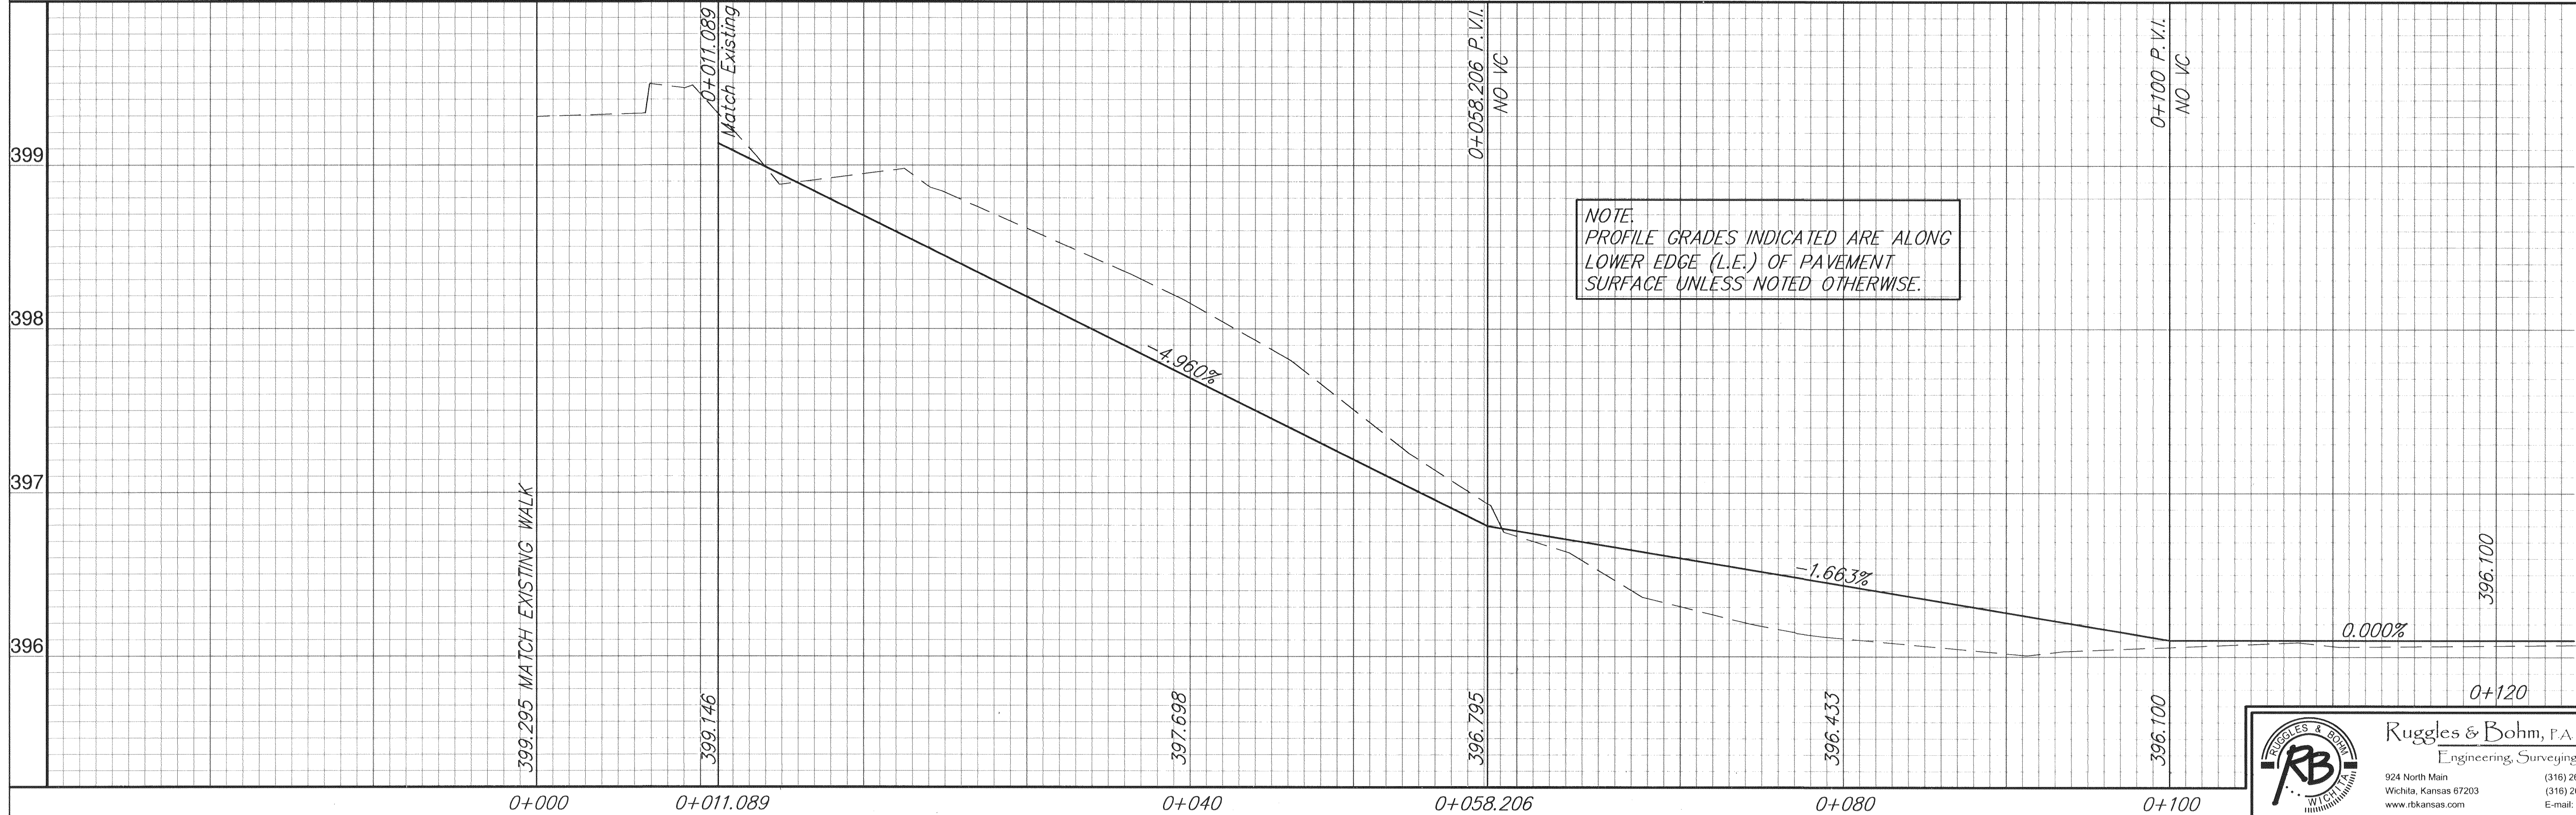
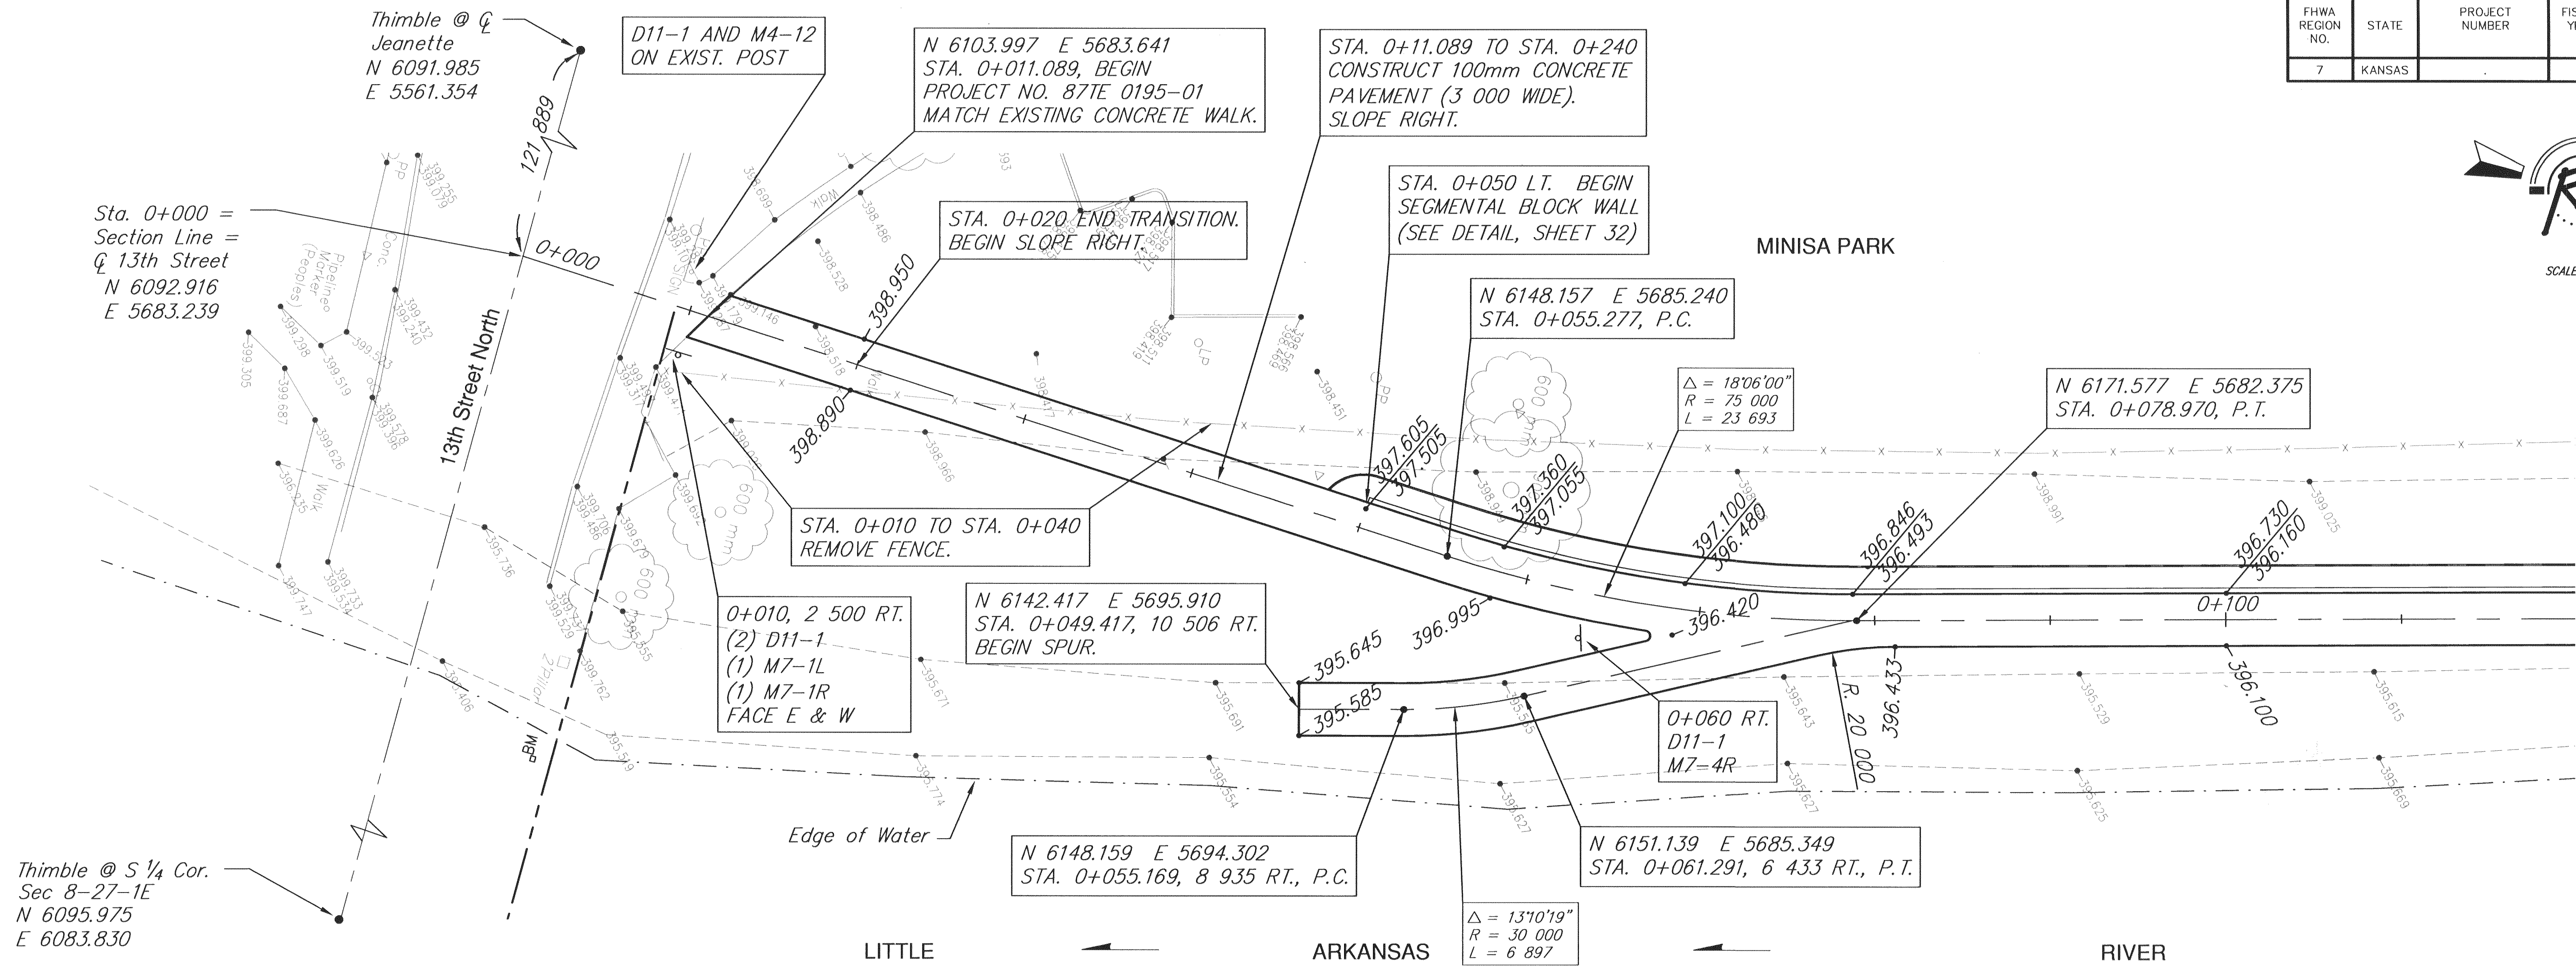


FHWA REGION NO.	STATE	PROJECT NUMBER	FISCAL YEAR	SHEET NUMBER	TOTAL SHEETS
7	KANSAS			3	

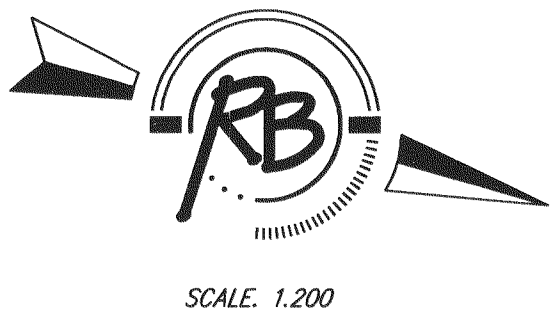

399		DESIGN TOR UTILITY		DRAWN RA DATE		REVIEW RA REVISED	
398		PROJECT NUMBER 472-83436 (706831)		DRAWING FILE BASE [p:tho]			
397							
396		PLAN AND PROFILE LITTLE ARKANSAS RIVER BICYCLE / PEDESTRIAN PATH					
		RB JOB 2088T		SHEET 3 OF 6			
Land Planning 8008 4621 fax o@rbkansas.com							

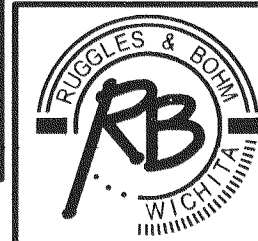

Ruggles & Bohm, P.A.
Engineering, Surveying, Land Planning
924 North Main
Wichita, Kansas 67203
www.rbkansas.com
(316) 264-8008
(316) 264-4621 fax
E-mail: info@rbkansas.com

RB JOB
20881
3
OF
63