
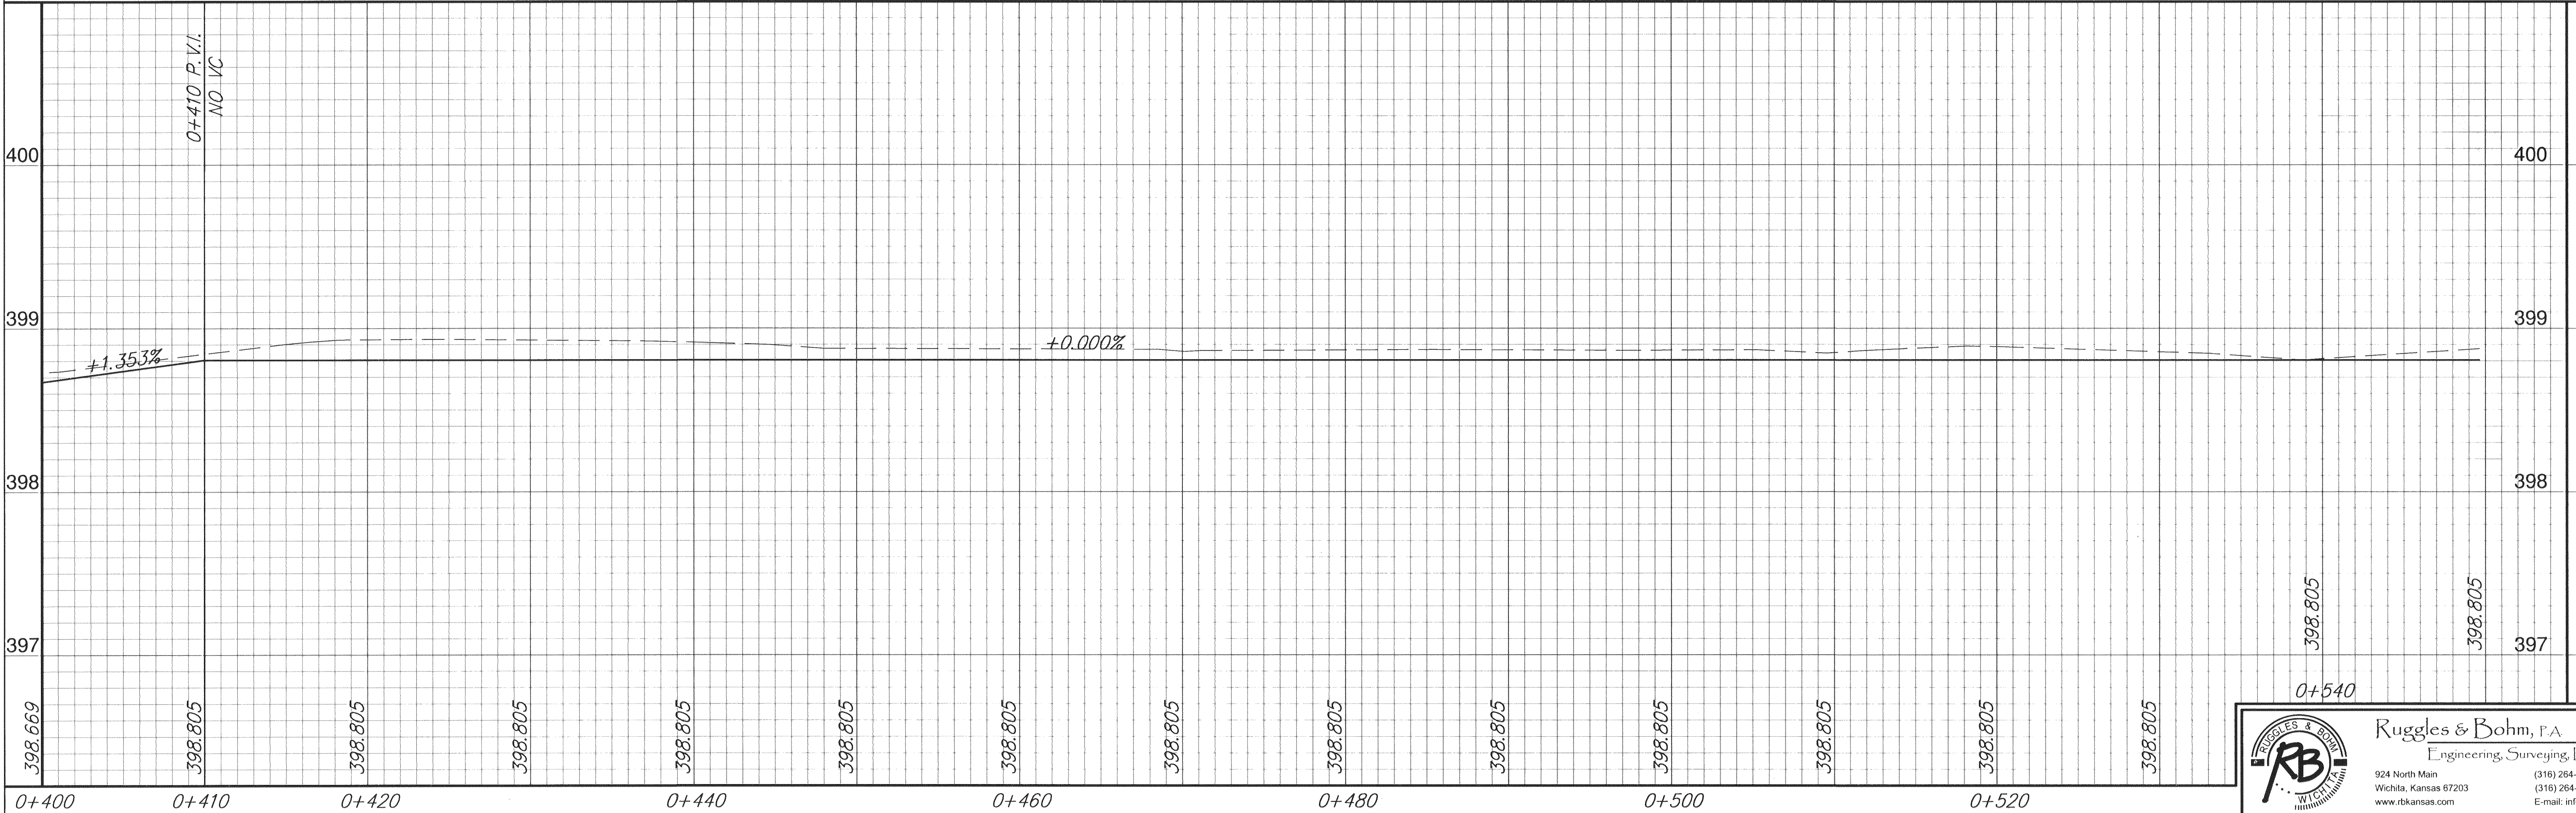
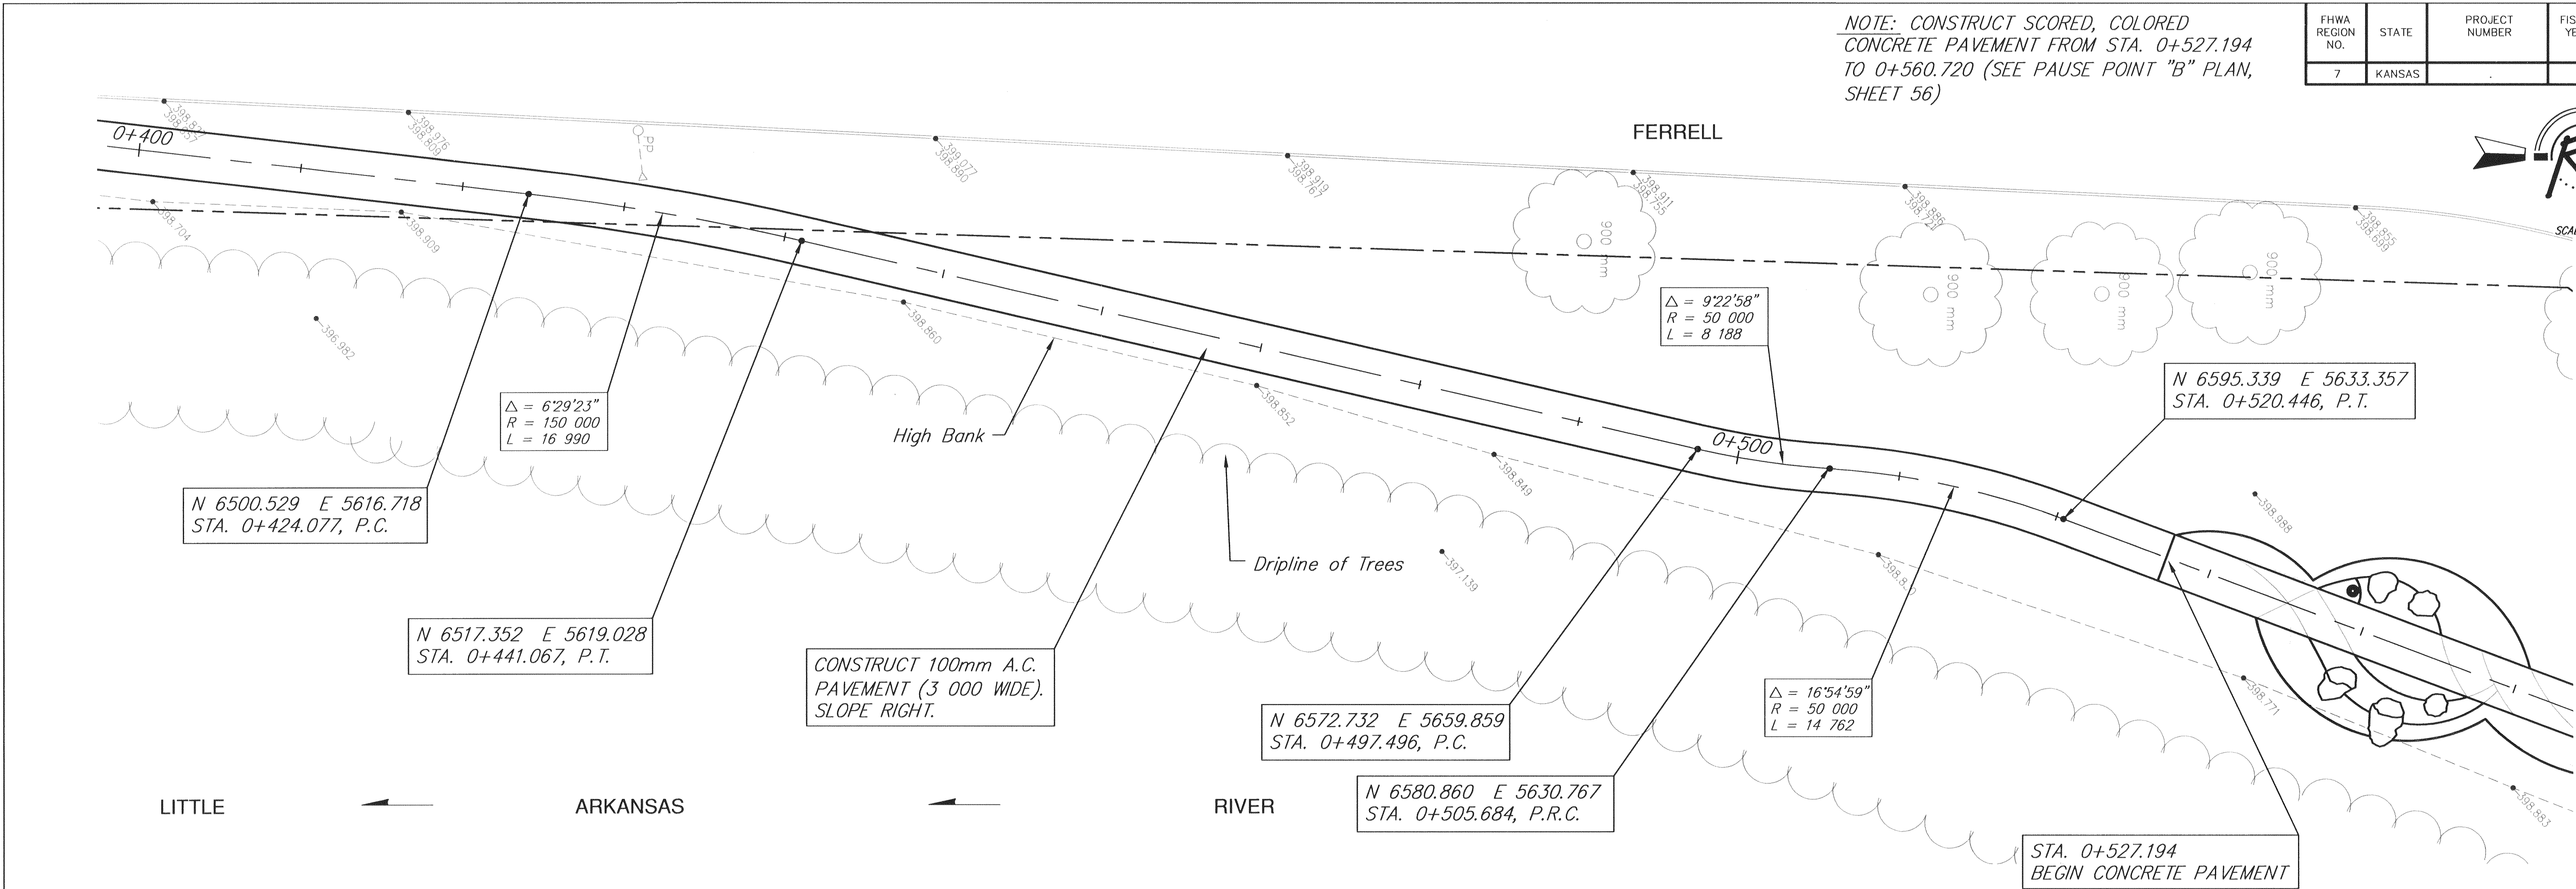



NOTE: CONSTRUCT SCORED, COLORED
CONCRETE PAVEMENT FROM STA. 0+527.194
TO 0+560.720 (SEE PAUSE POINT "B" PLAN,
SHEET 56)

FHWA REGION NO.	STATE	PROJECT NUMBER	FISCAL YEAR	SHEET NUMBER	TOTAL SHEETS
7	KANSAS			6	

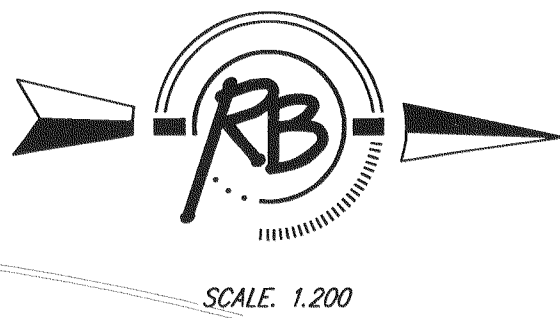

PROJECT NUMBER	DESIGN	DRAWN	REVIEW
472-83436 (706831)	TOR	RA	RA
DRAWING FILE	UTILITY	DATE	REVISED
BASE (P)R04		Apr. 13, 2004	

PLAN AND PROFILE
LITTLE ARKANSAS RIVER
BICYCLE / PEDESTRIAN PATH

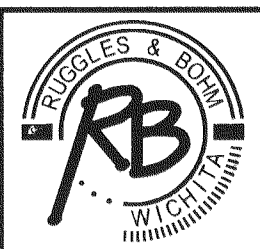

Ruggles & Bohm, P.A.
Engineering, Surveying, Land Planning
924 North Main
Wichita, Kansas 67203
www.rbkansas.com
(316) 264-8908
(316) 264-4621 fax
E-mail: info@rbkansas.com

RB-JOB
2088T
SHEET
6
OF
63