

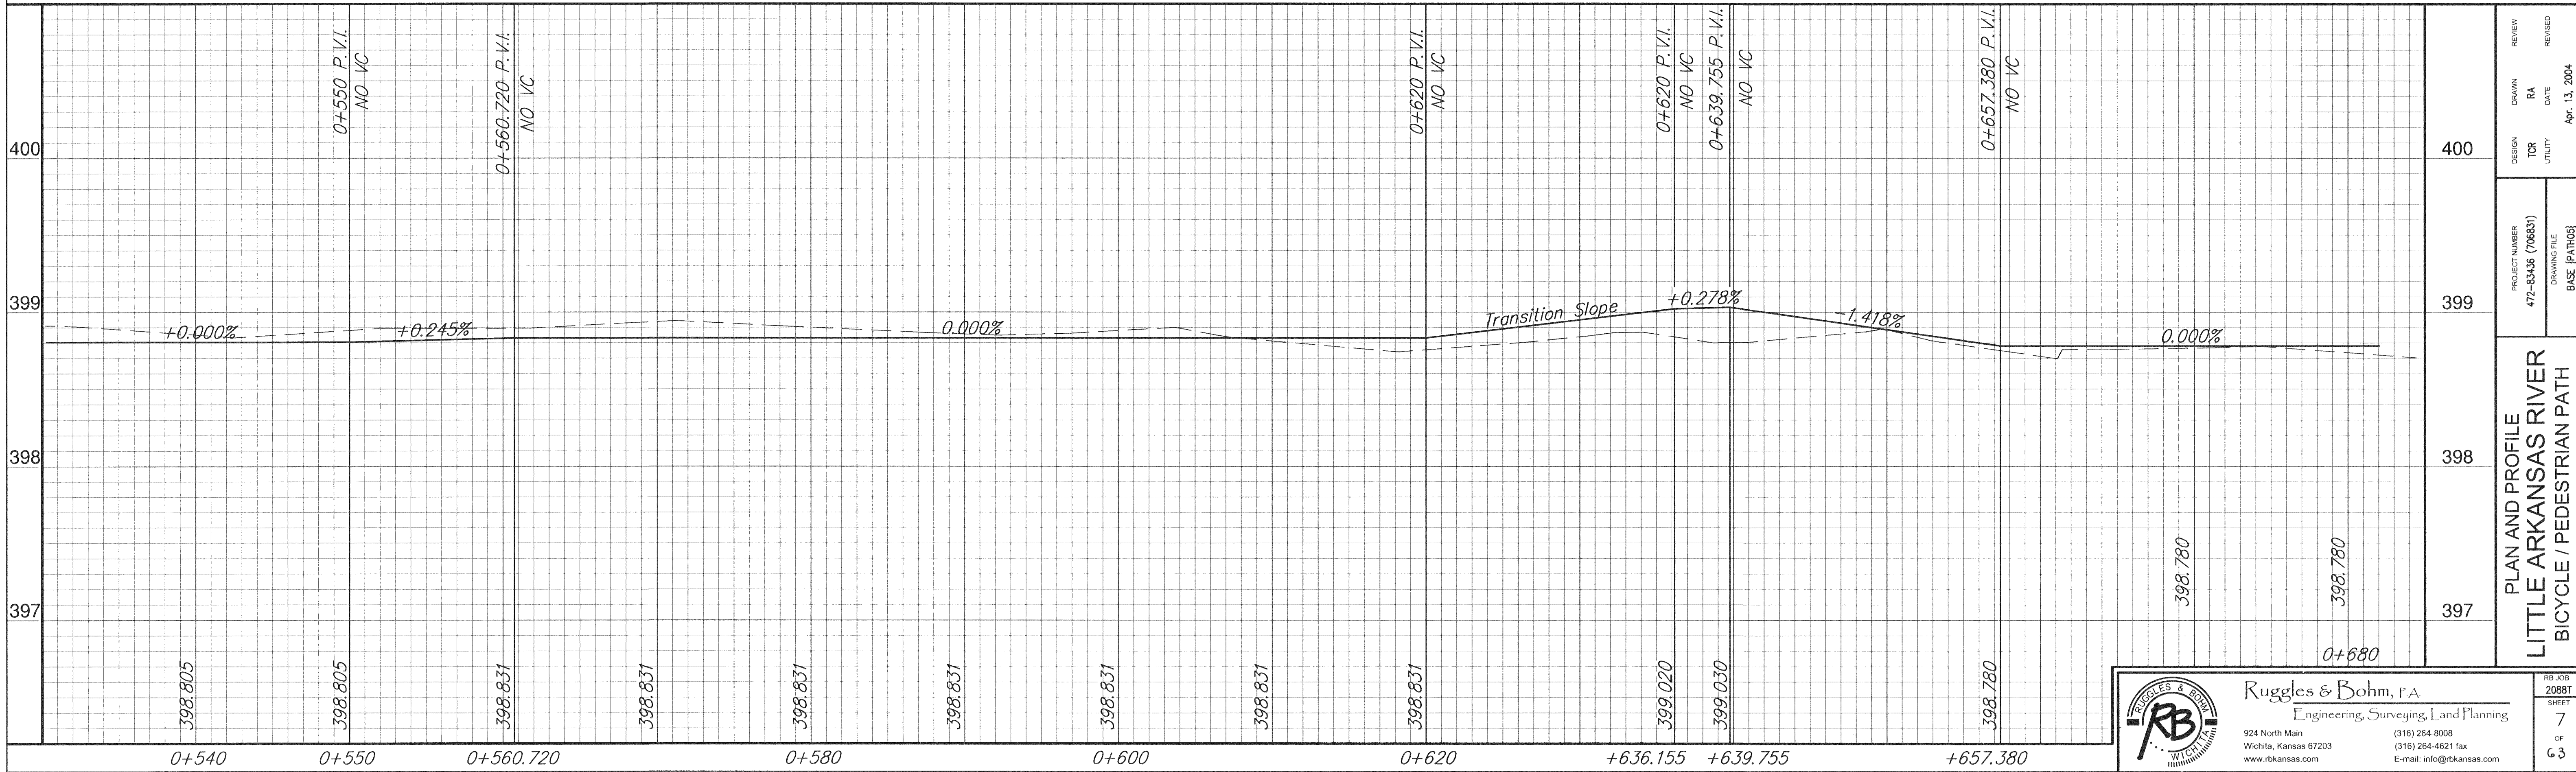
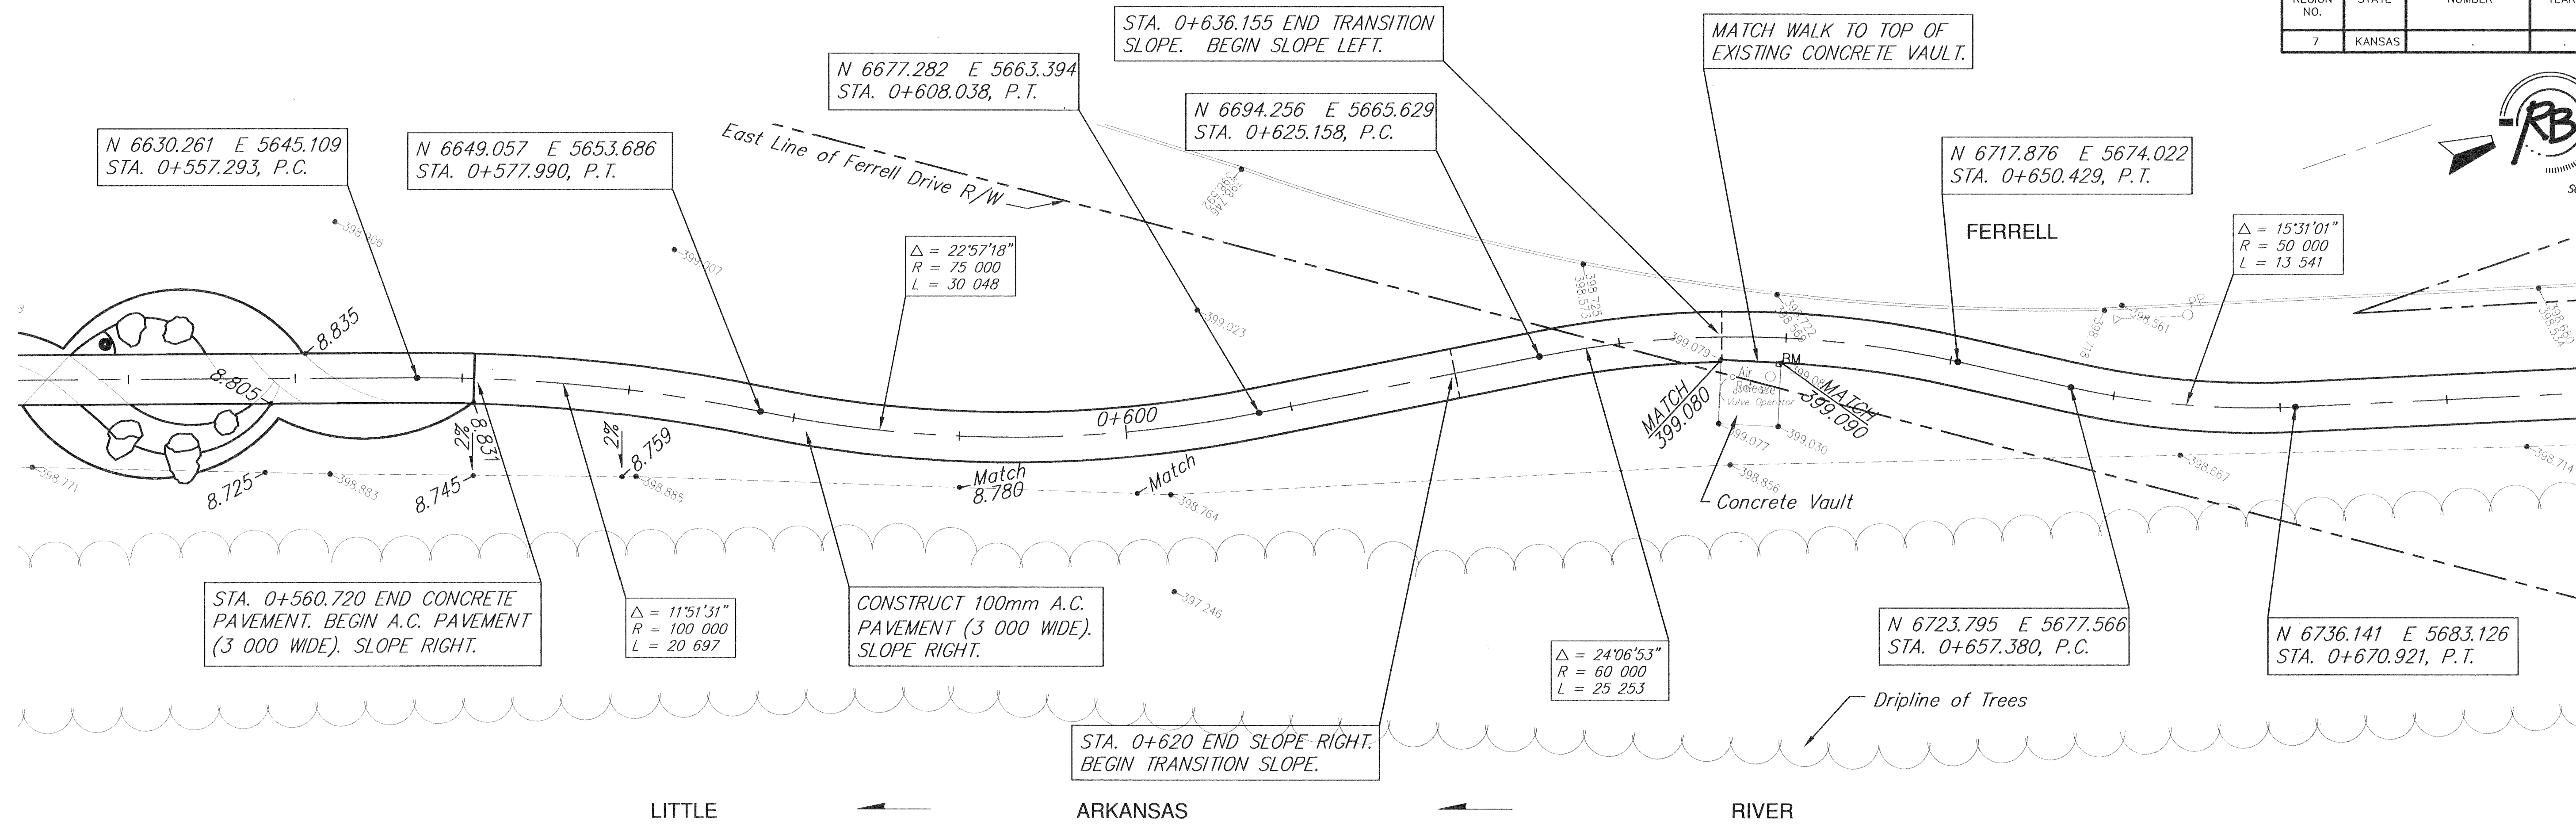


FHWA REGION NO.	STATE	PROJECT NUMBER	FISCAL YEAR	SHEET NUMBER	TOTAL SHEETS
7	KANSAS			7	

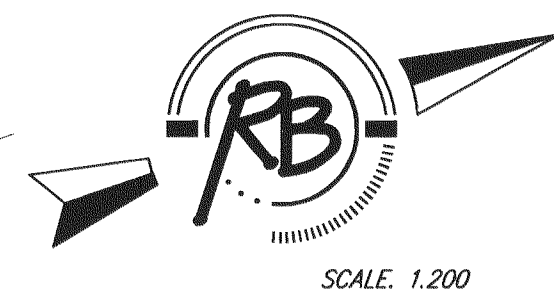

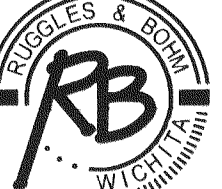

Ruggles & Bohm, P.A.
Engineering, Surveying, Land Planning
924 North Main
Wichita, Kansas 67203
www.rbkansas.com

PLAN AND PROFILE
LITTLE ARKANSAS RIVER
BICYCLE / PEDESTRIAN PATH

PROJECT NUMBER
472-83436 (7/06531)
DRAWING FILE
BASE [PATH03]

DESIGN
TQR
UTILITY

DRAWN
RA
DATE

REVIEW
REVISOR

Apr. 13, 2004

RB JOB
20881

SHEET
7
OF
63