
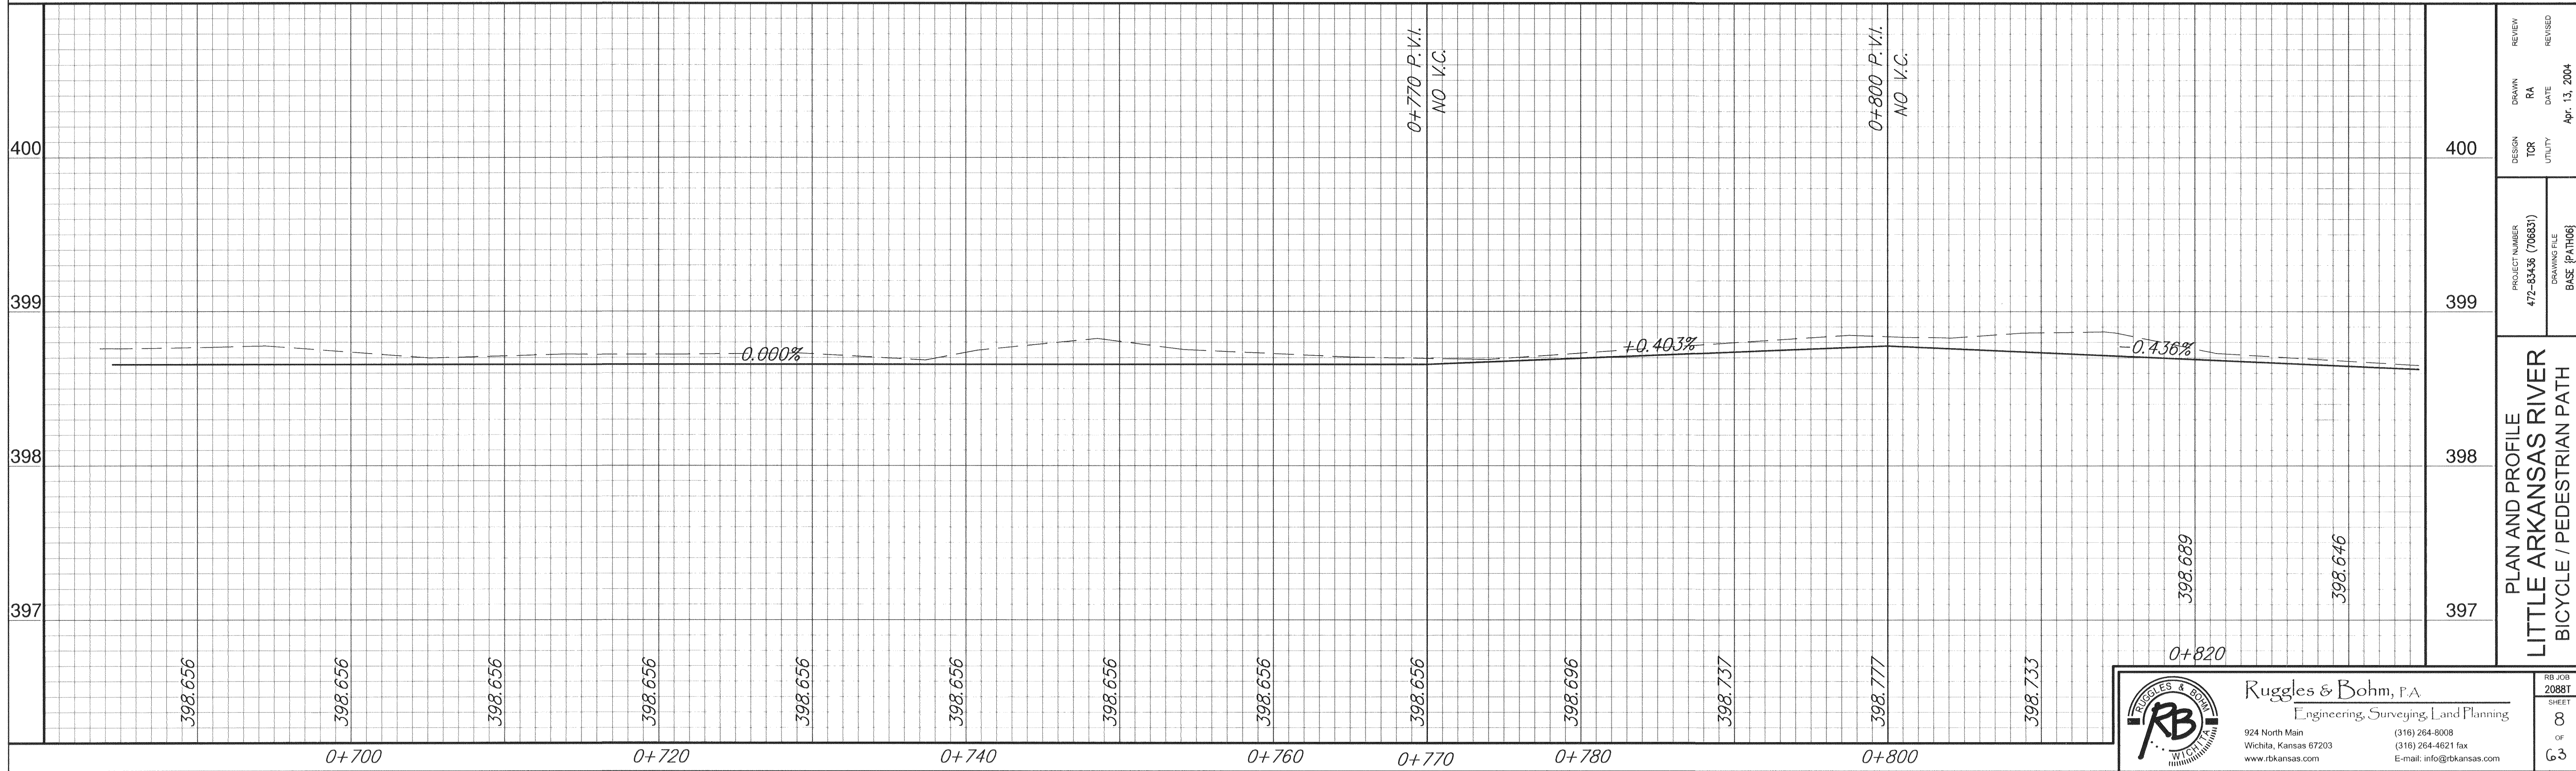
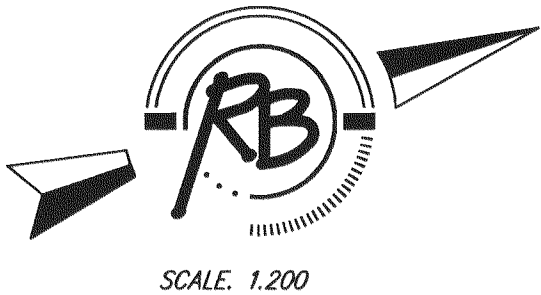


FHWA REGION NO.	STATE	PROJECT NUMBER	FISCAL YEAR	SHEET NUMBER	TOTAL SHEETS
7	KANSAS			8	

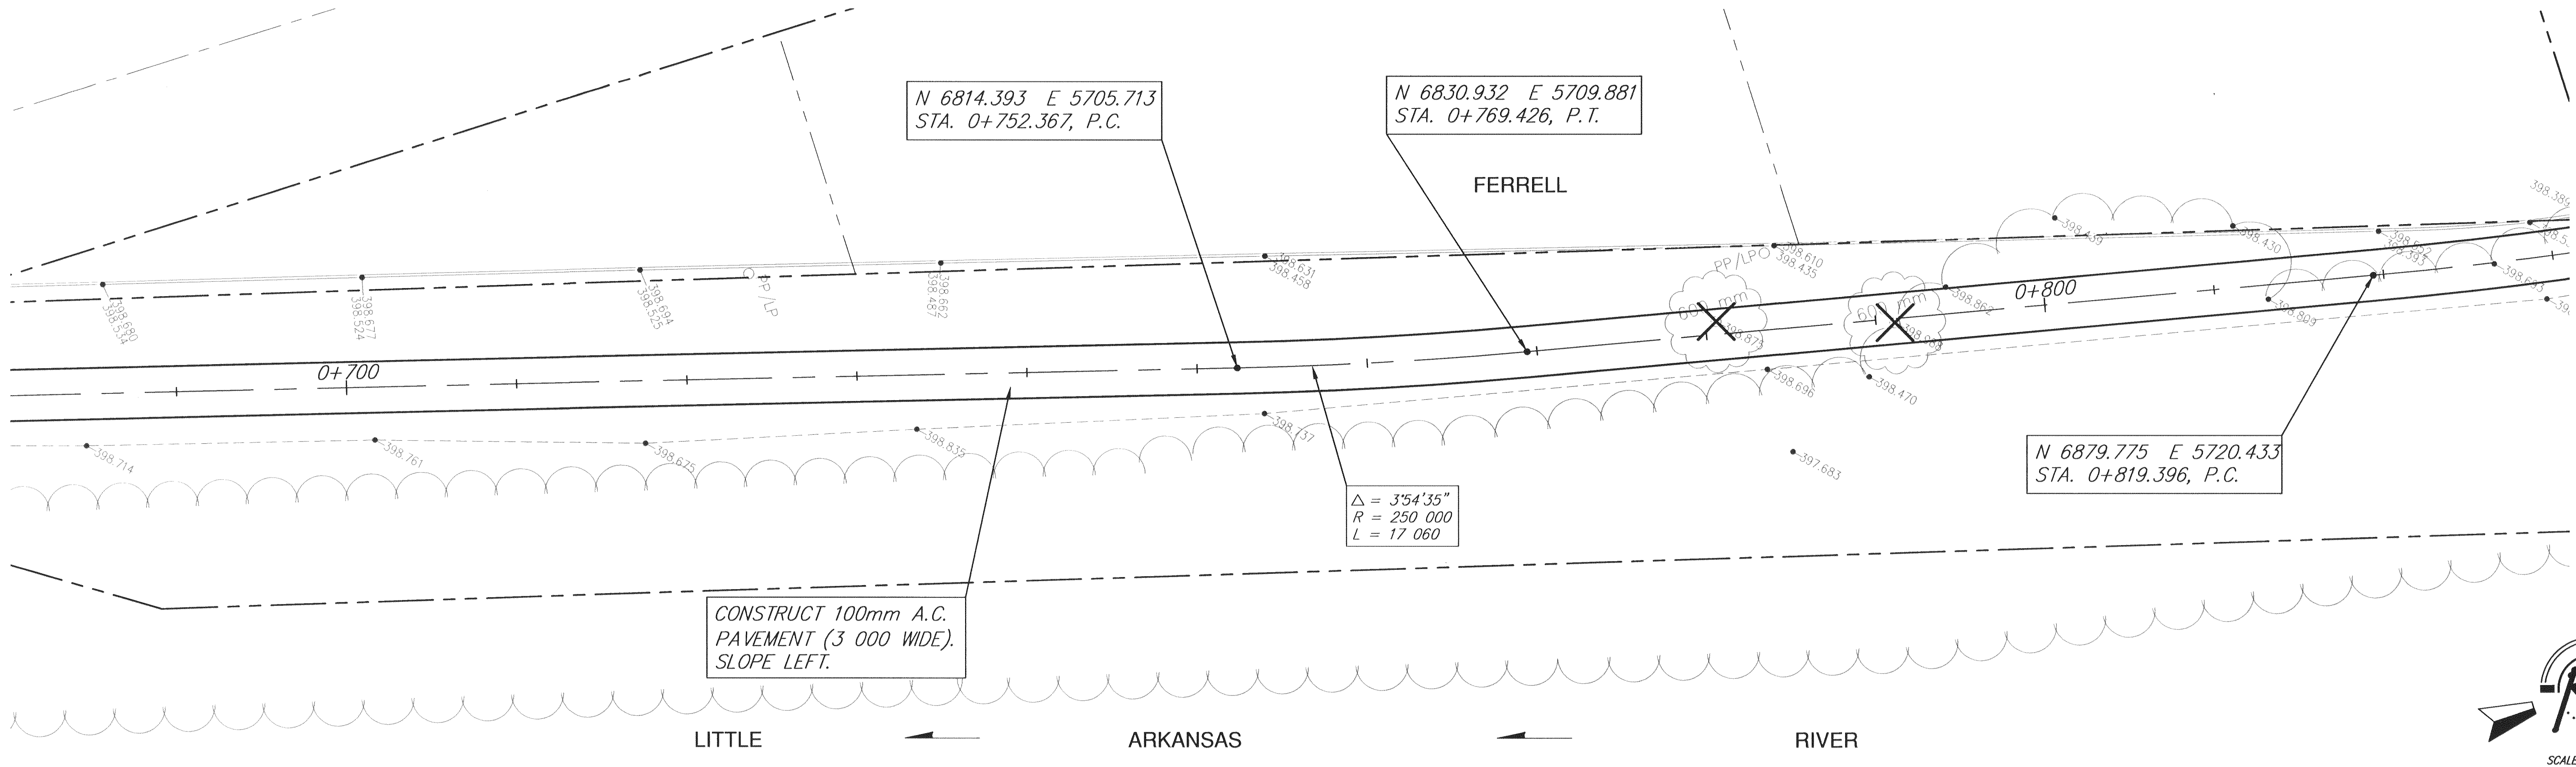

Rugles & Bohm, P.A.
Engineering, Surveying, Land Planning
924 North Main
Wichita, Kansas 67203
www.rbkansas.com

**PLAN AND PROFILE
LITTLE ARKANSAS RIVER
BICYCLE / PEDESTRIAN PATH**

PROJECT NUMBER
472-83438 (706531)
DRAWING FILE
BASE [P1106]

DESIGN
TDR
UTILITY

DRAWN
RA
DATE
Apr. 13, 2004

REVIEW
REVISED

RB JOB
20881
SHEET
8
OF
63