

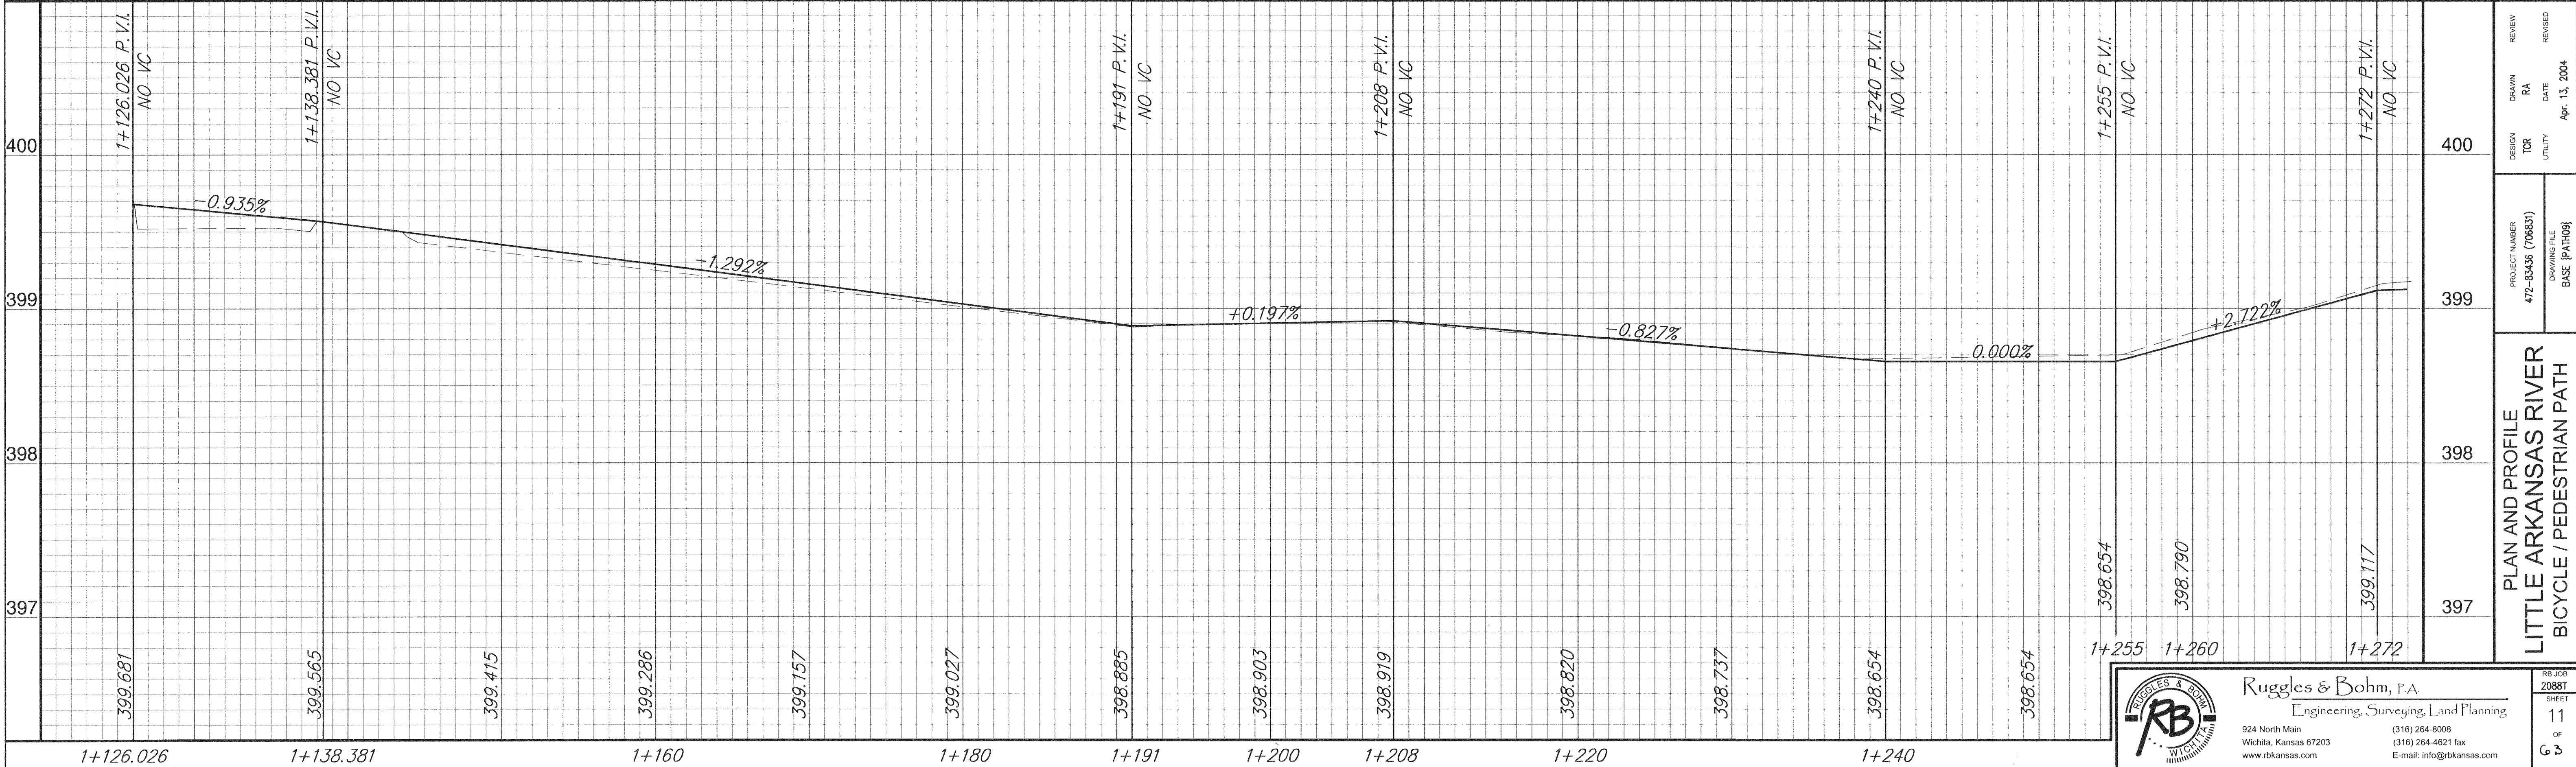
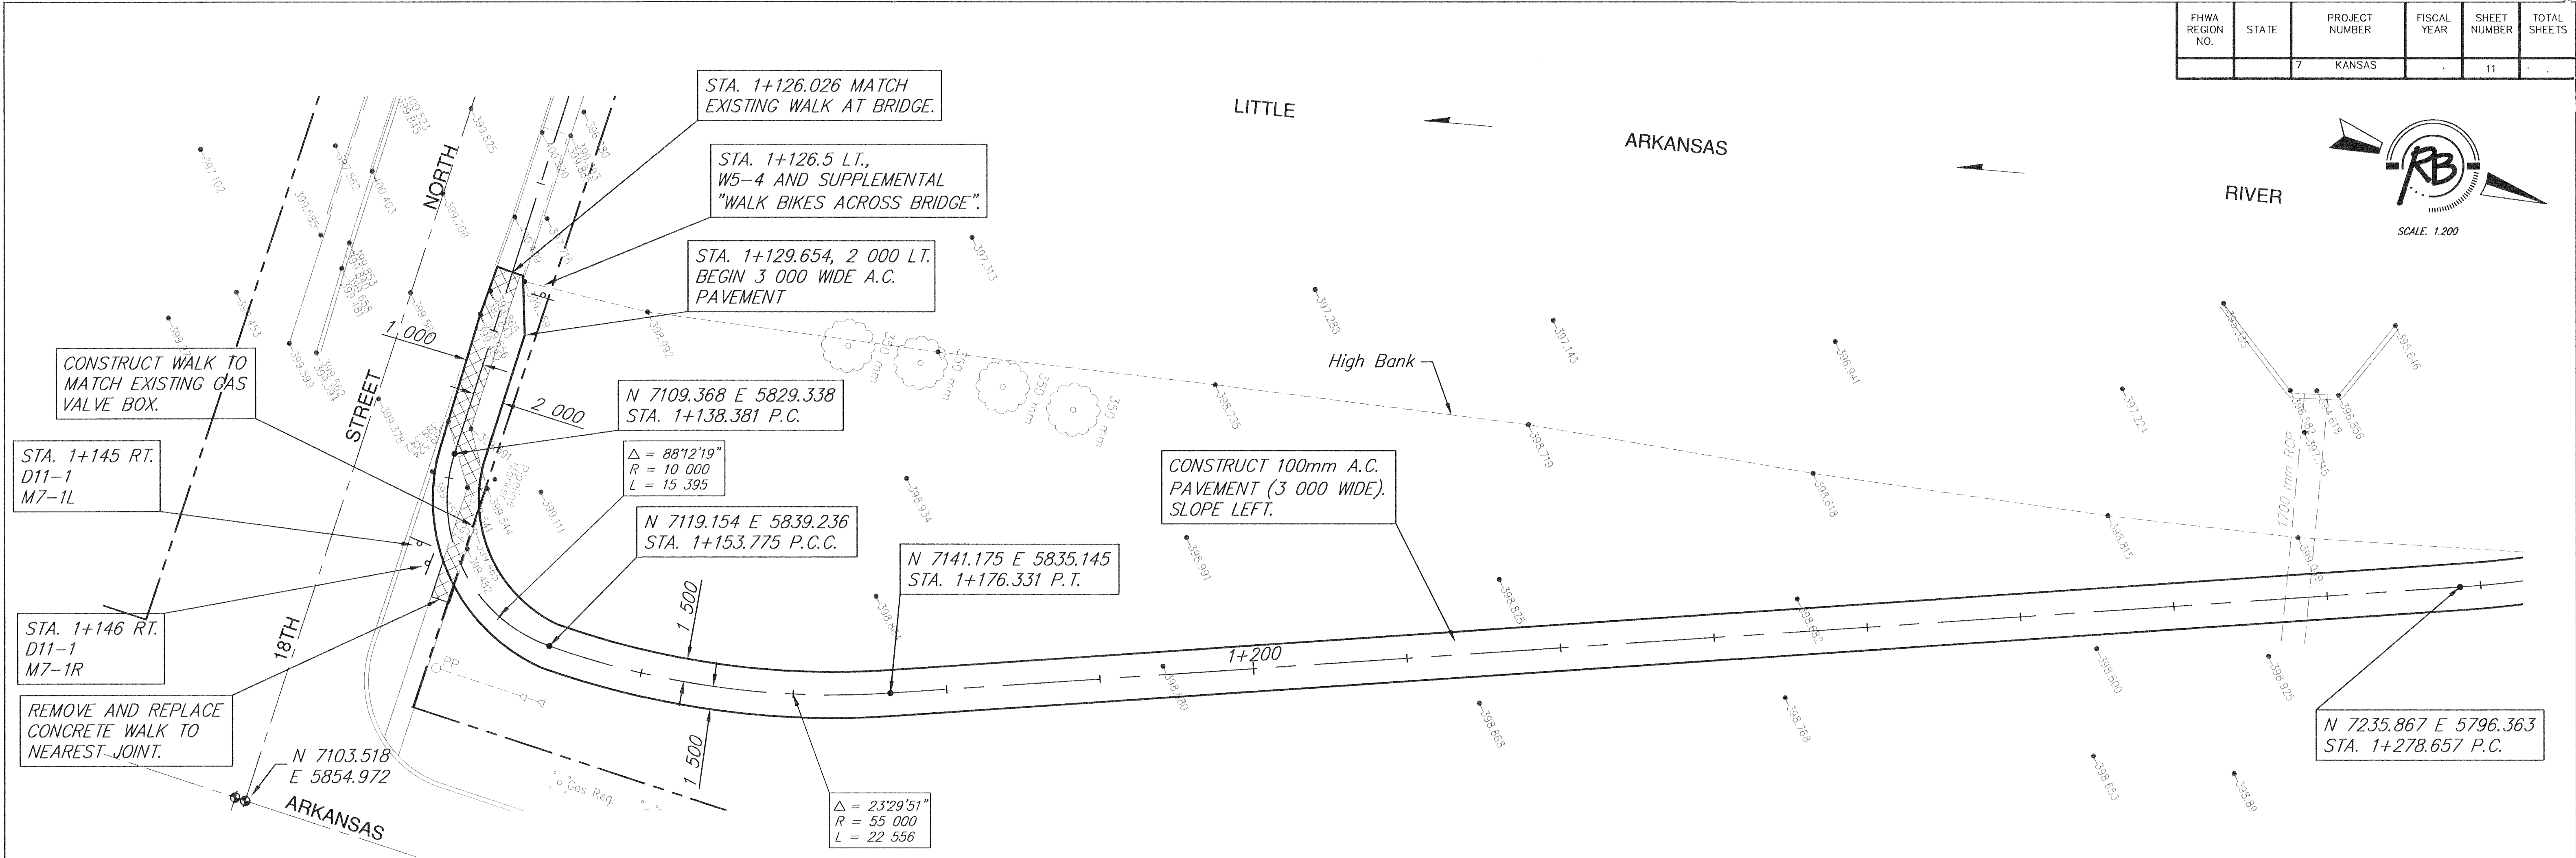


FHWA REGION NO.	STATE	PROJECT NUMBER	FISCAL YEAR	SHEET NUMBER	TOTAL SHEETS
		7	KANSAS	11	

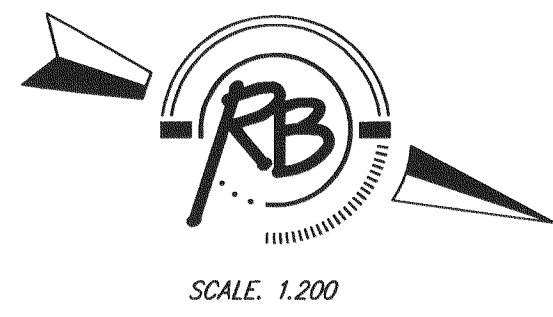

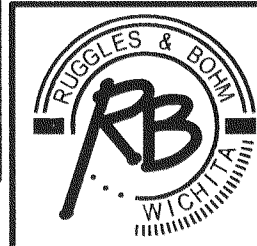

Ruggles & Bohm, P.A.
Engineering, Surveying, Land Planning
924 North Main
Wichita, Kansas 67203
www.rbkansas.com

PROJECT NUMBER
472-83436 (706851)

DESIGN NUMBER
472-83436 (706851)

DESIGN DATE
Apr. 13, 2024

DESIGN BY
TJR

DESIGN CHECKED BY
RA

DESIGN REVIEWED BY
DATE

DESIGN REVISIONS
DATE

PLAN AND PROFILE
LITTLE ARKANSAS RIVER
BICYCLE / PEDESTRIAN PATH

RB JOB
20881

SHEET
11

OF
63