



FHWA REGION NO.	STATE	PROJECT NUMBER	FISCAL YEAR	SHEET NUMBER	TOTAL SHEETS
7	KANSAS			16	

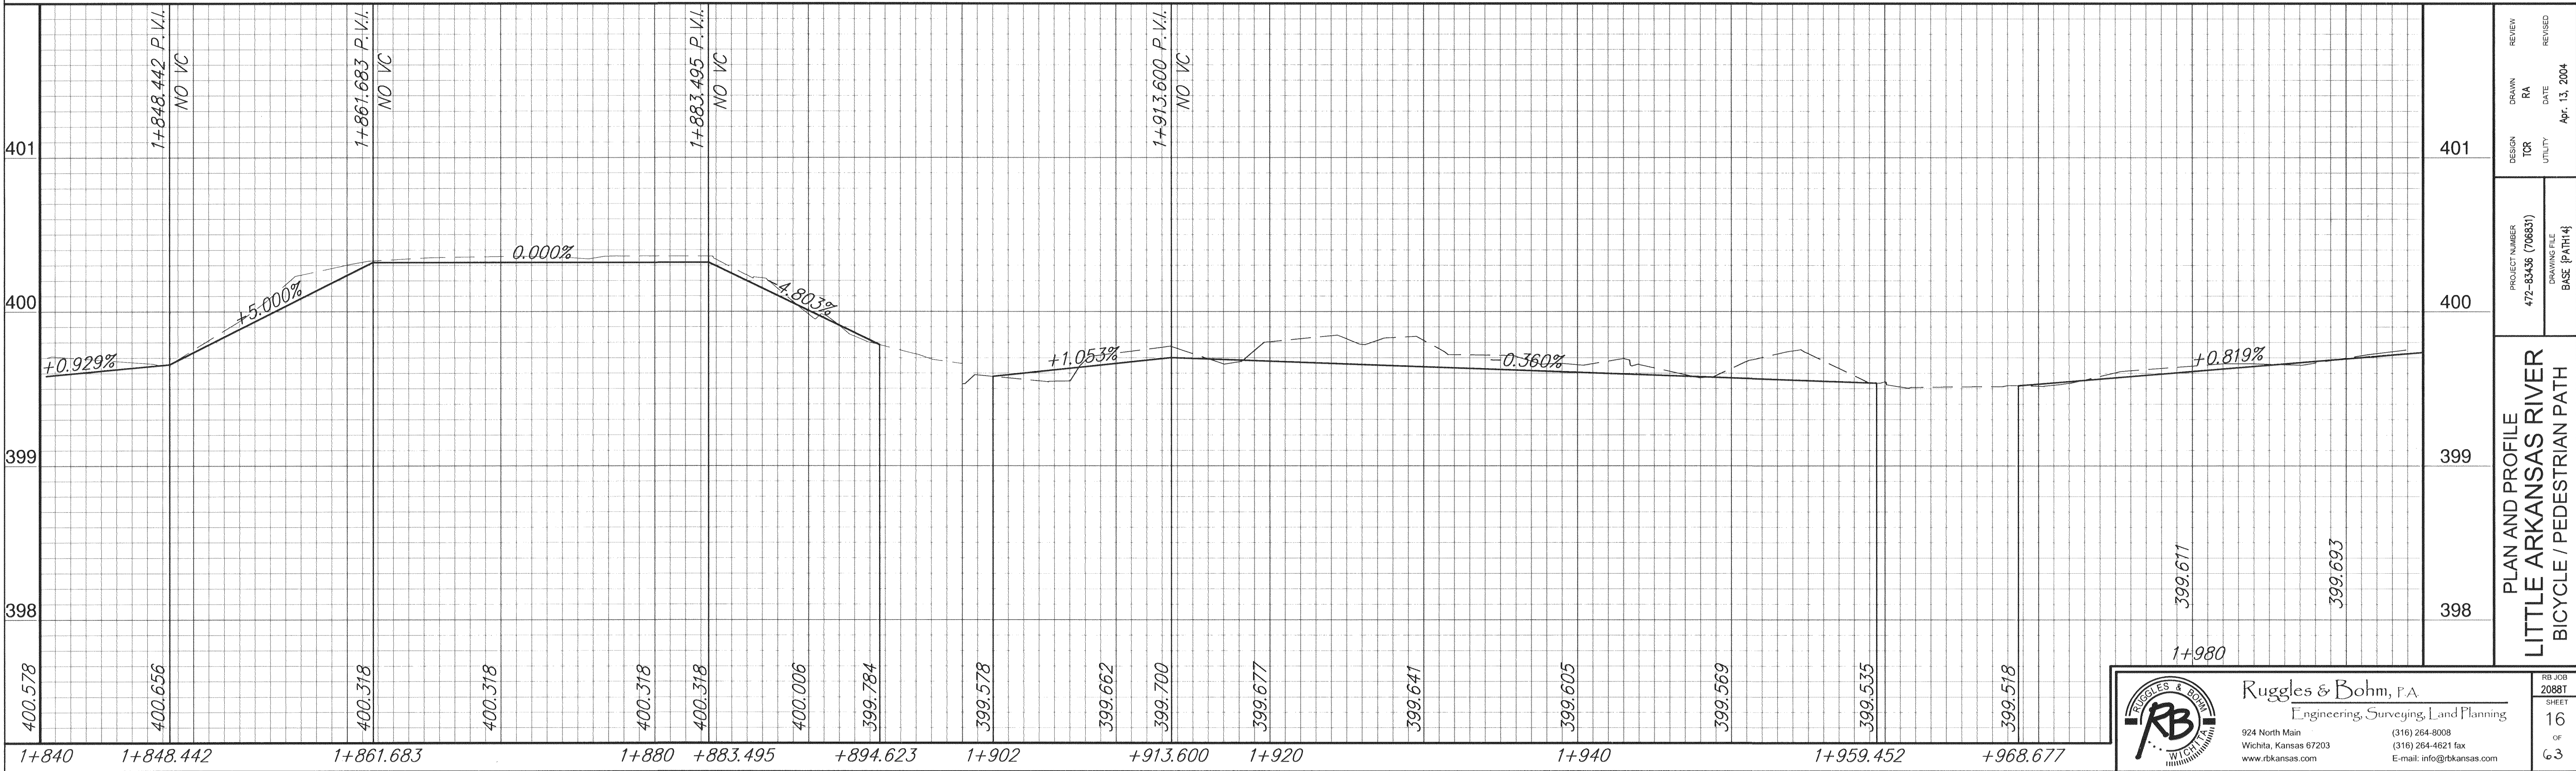


SCALE: 1:200

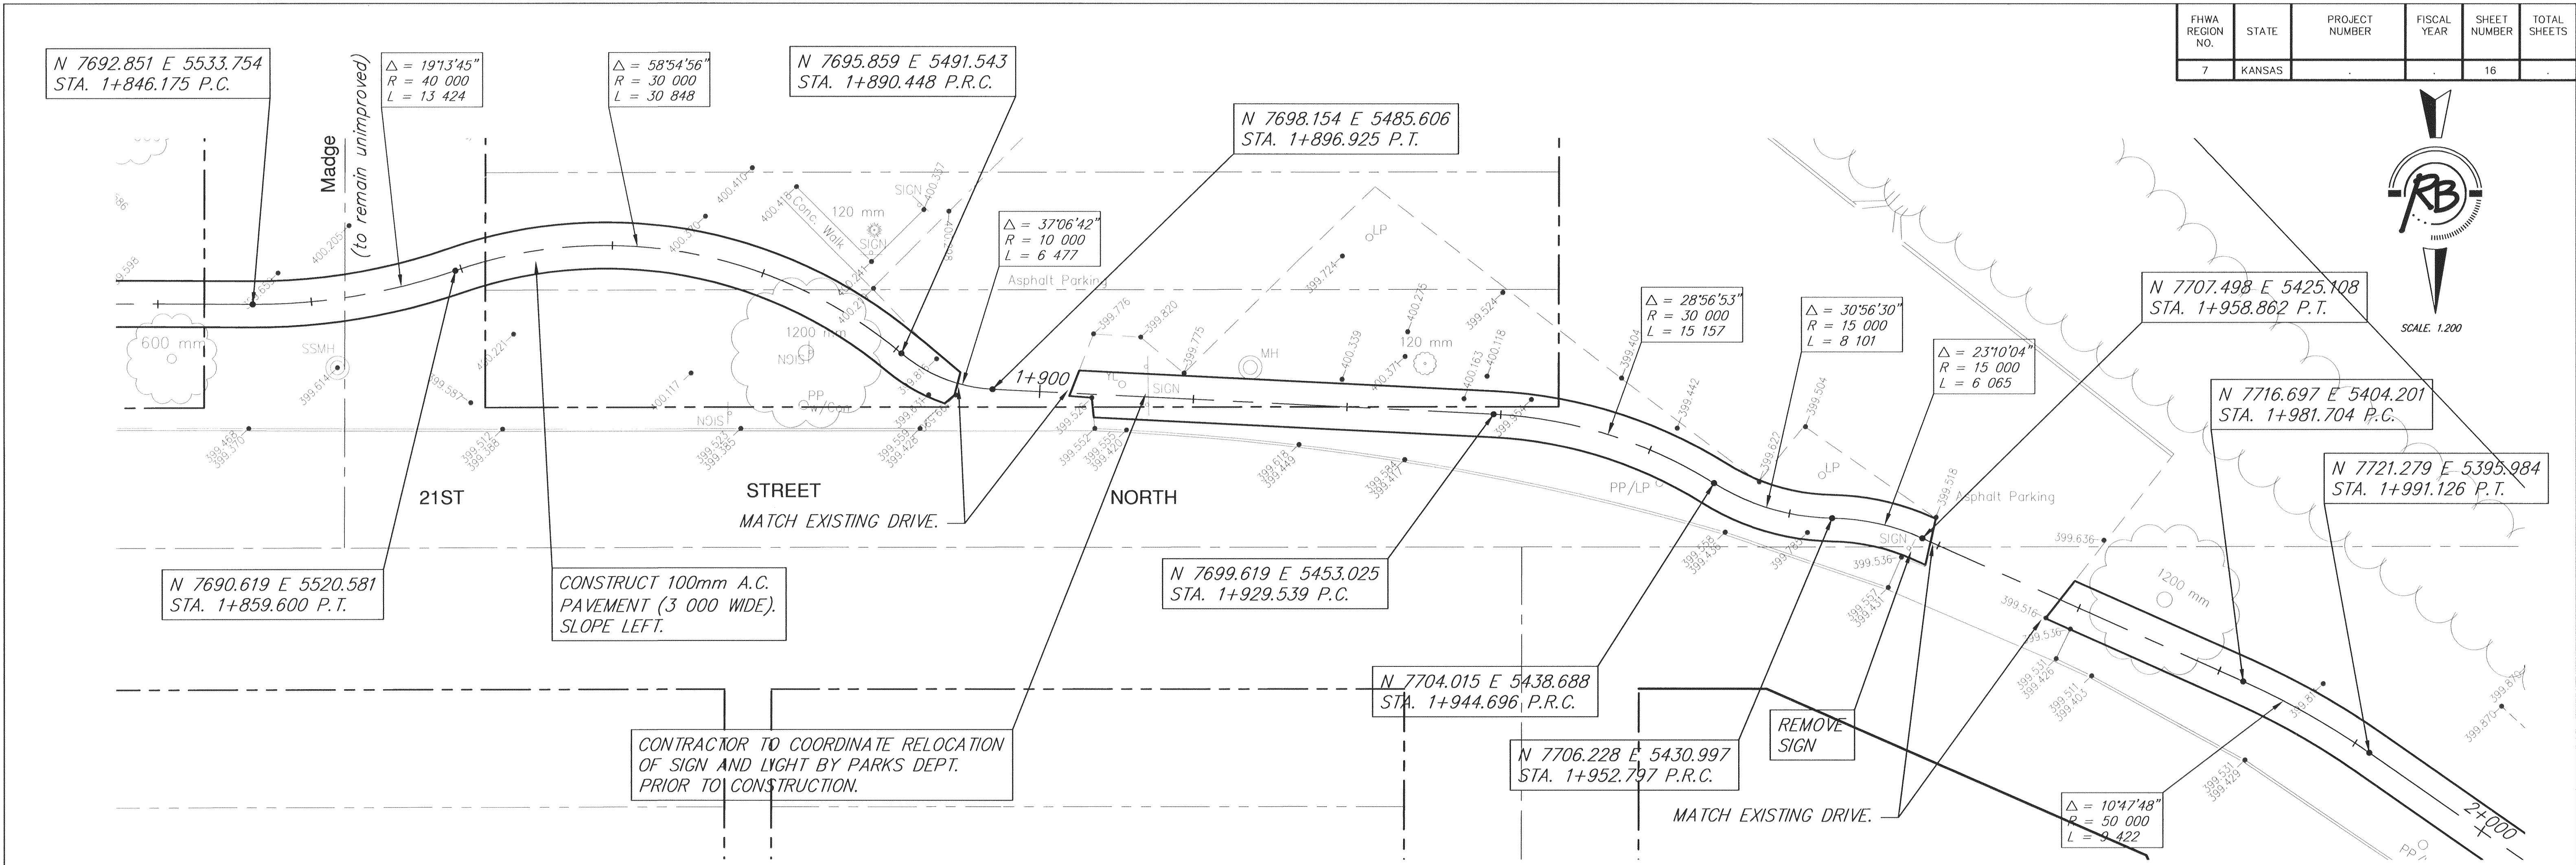

PLAN AND PROFILE LITTLE ARKANSAS RIVER BICYCLE / PEDESTRIAN PATH	PROJECT NUMBER	DESIGN	DRAWN	REVIEW
	472-83438 (706831)	TOR	RA	
		UTILITY	DATE	REVISI
			Apr. 13, 2004	

DRAWING FILE
BASE [PATH]

PLAN AND PROFILE
LITTLE ARKANSAS RIVER
BICYCLE / PEDESTRIAN PATH

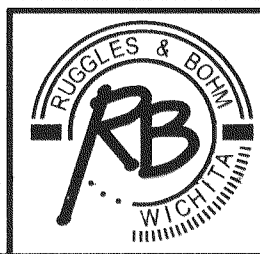

Ruggles & Bohm, P.A.
Engineering, Surveying, Land Planning
924 North Main
Wichita, Kansas 67203
www.rbkansas.com
(316) 264-8008
(316) 264-4621 fax
E-mail: info@rbkansas.com

RB JOB
20881
SHEET
16
OF
63