




FHWA REGION NO.	STATE	PROJECT NUMBER	FISCAL YEAR	SHEET NUMBER	TOTAL SHEETS
7	KANSAS			19	

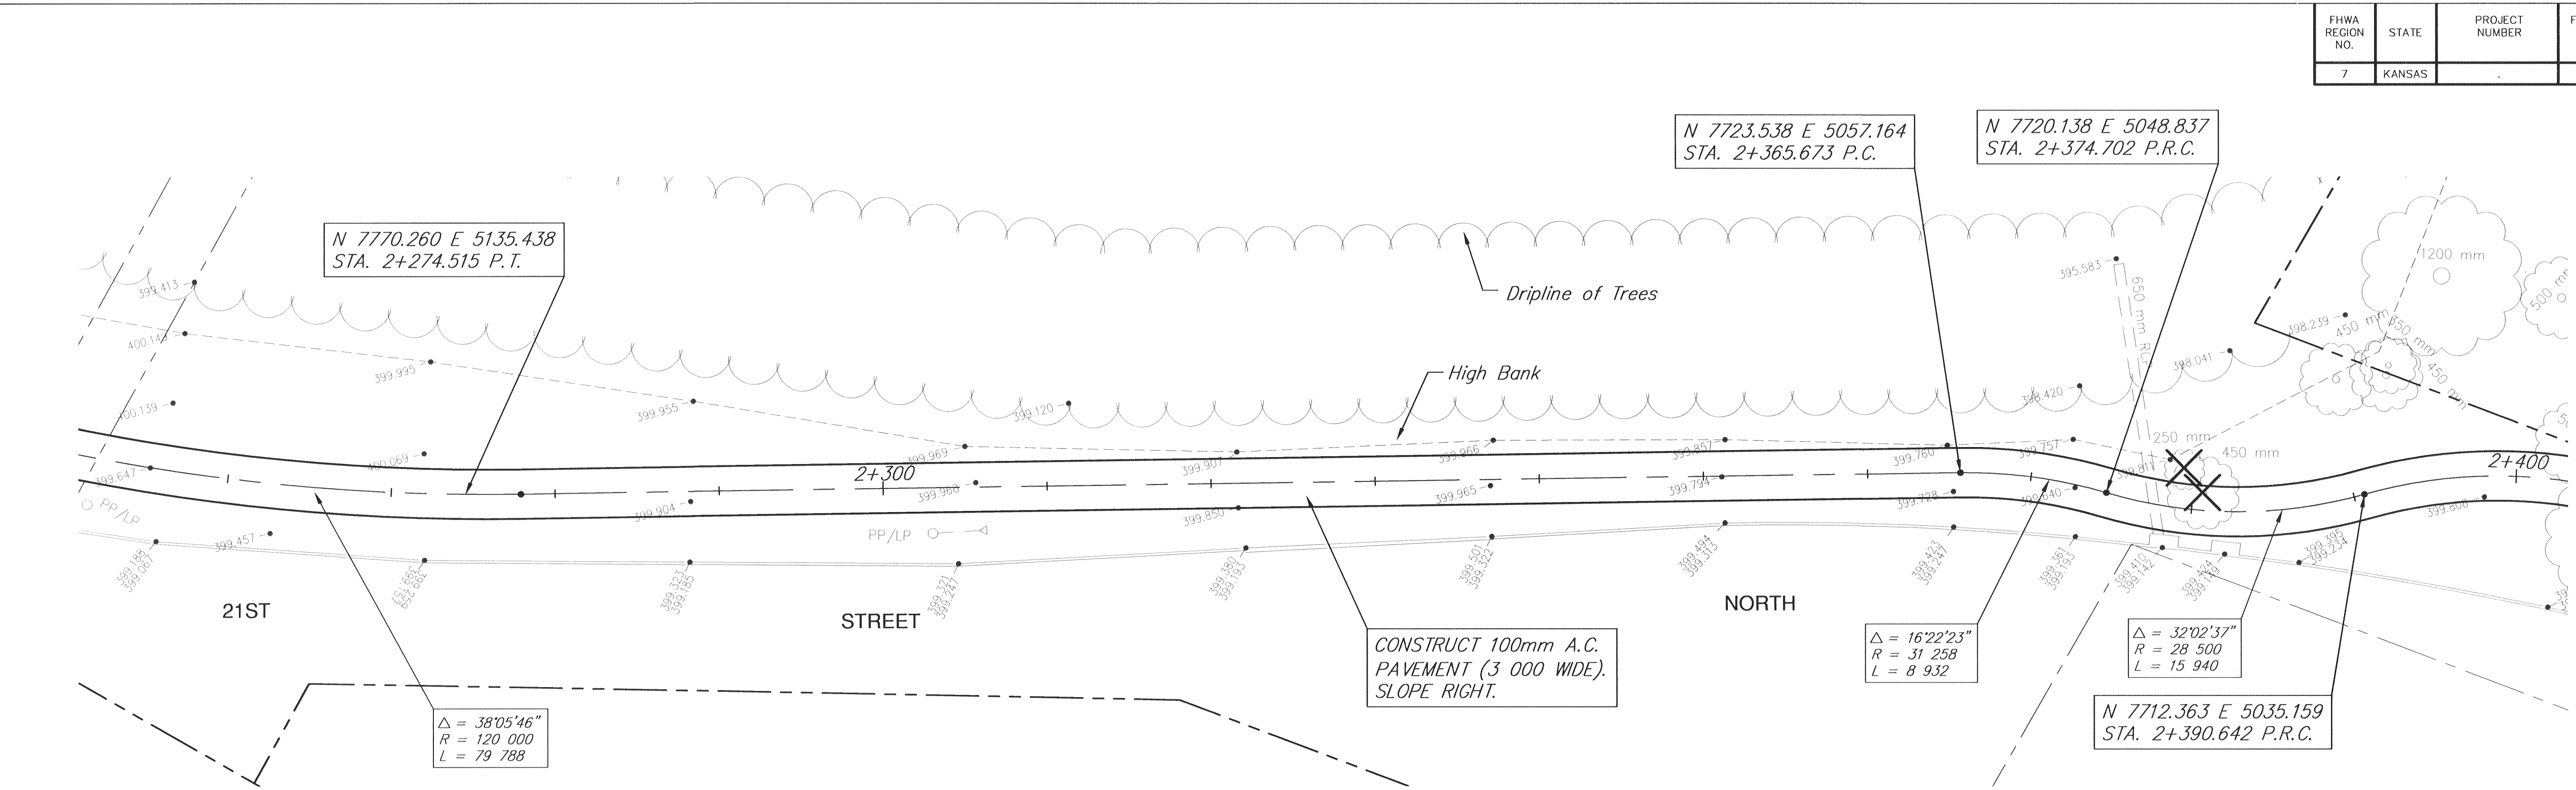

X TREES TO BE REMOVED, SUBSIDIARY TO THE BID ITEM FOR "SITE CLEARING AND RESTORATION".

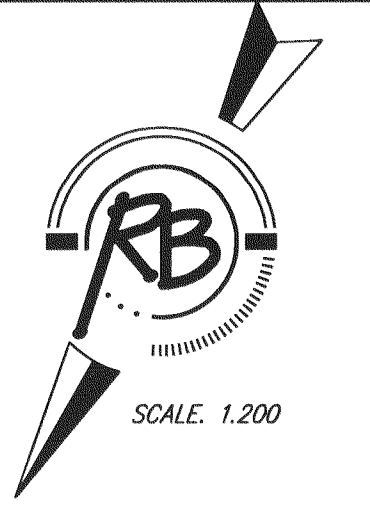

			RB JOB 2088T	
			SHEET	
			19	
			OF	
			G 3	
City of Land and Planning				
64-8008				
64-4621 fax				
info@tkansas.com				
PLAN AND PROFILE			PROJECT NUMBER	DRAWING FILE
LITTLE ARKANSAS RIVER			472-83438 (706831)	BASE [PATH]8
BICYCLE / PEDESTRIAN PATH				
398	399	400	DESIGN TICR UTILITY	DRAWN RA DATE
				REVIEW DATE
				Apr. 13, 2004
401				

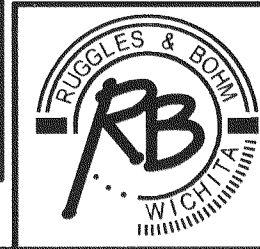

Ruggles & Bohm, P.A.
Engineering, Surveying, Land Planning
924 North Main
Wichita, Kansas 67203
www.rtkansas.com
(316) 264-8008
(316) 264-4621 fax
E-mail: info@rtkansas.com

RB JOB
28887
SHEET
19
OF
63