



FHWA REGION NO.	STATE	PROJECT NUMBER	FISCAL YEAR	SHEET NUMBER	TOTAL SHEETS
7	KANSAS			20	

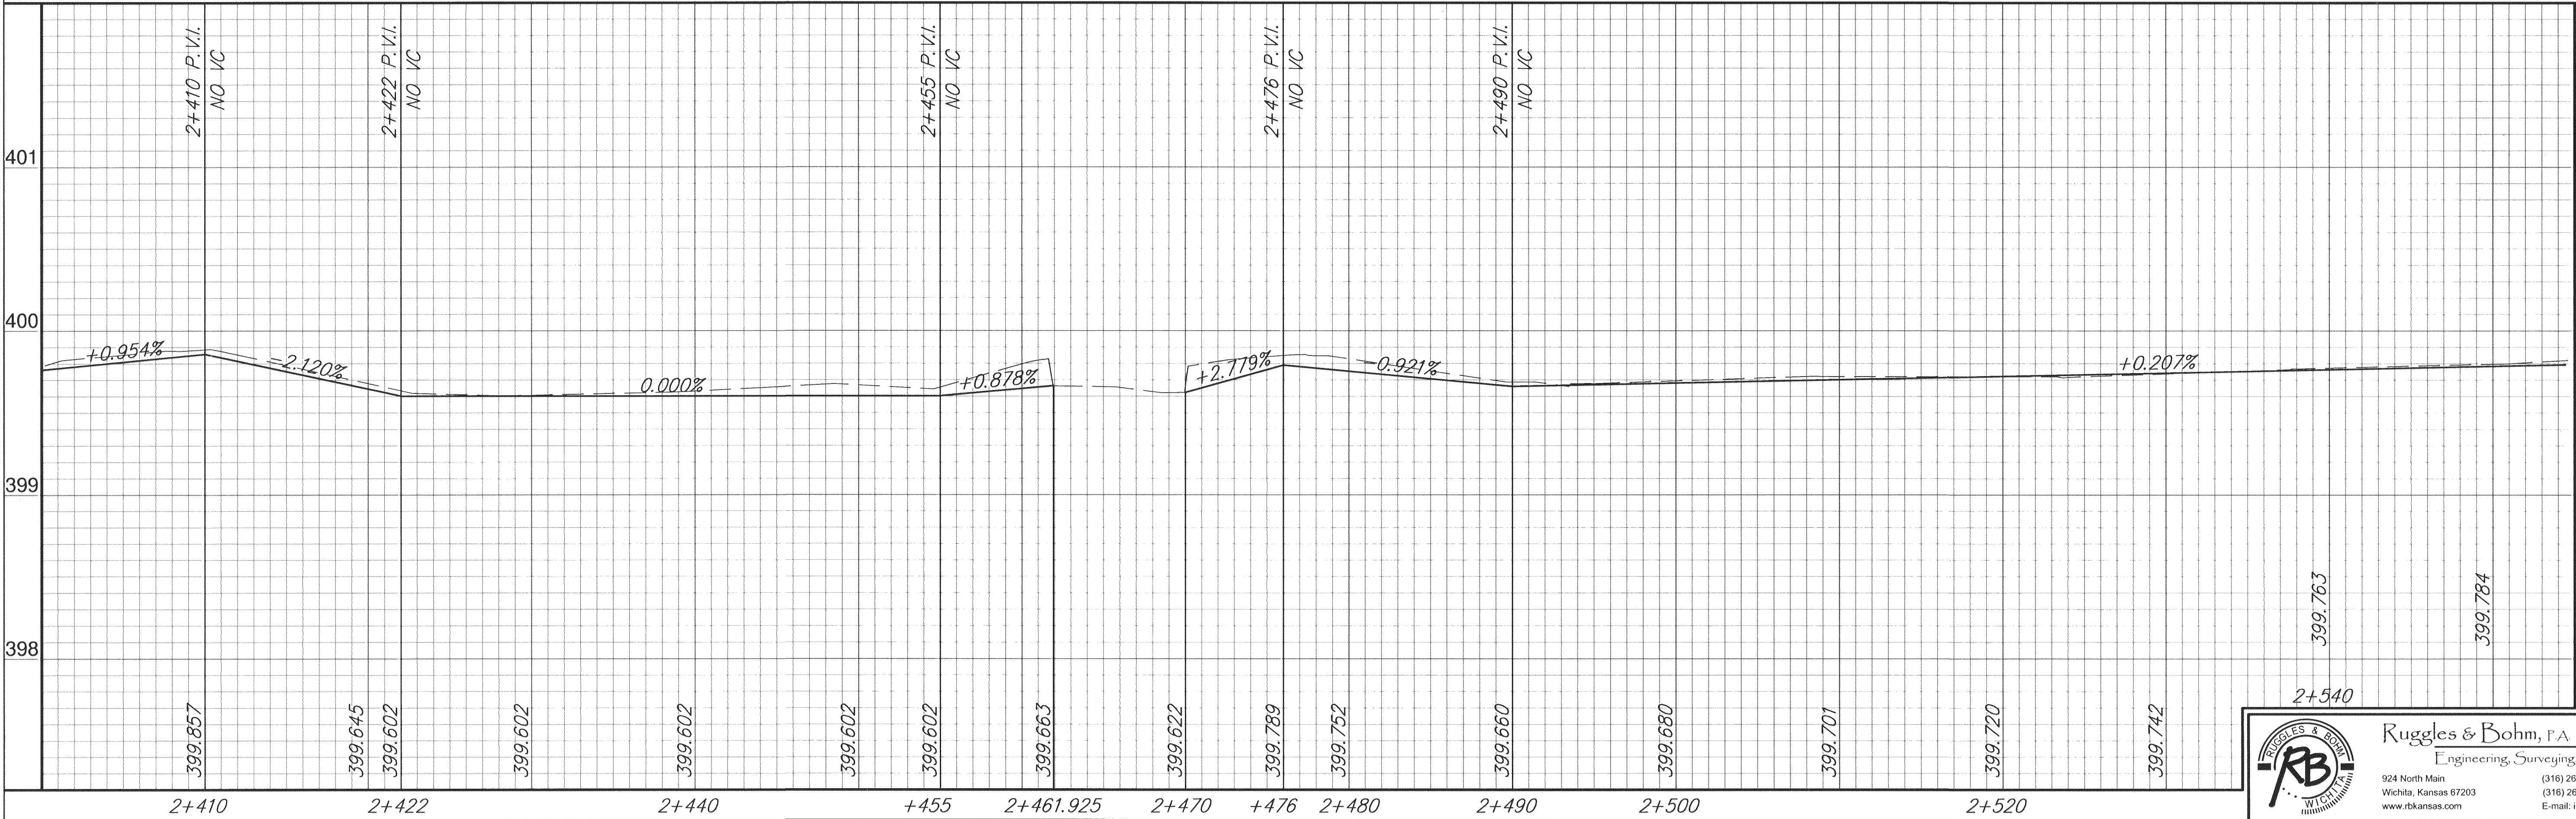


SCALE: 1:200

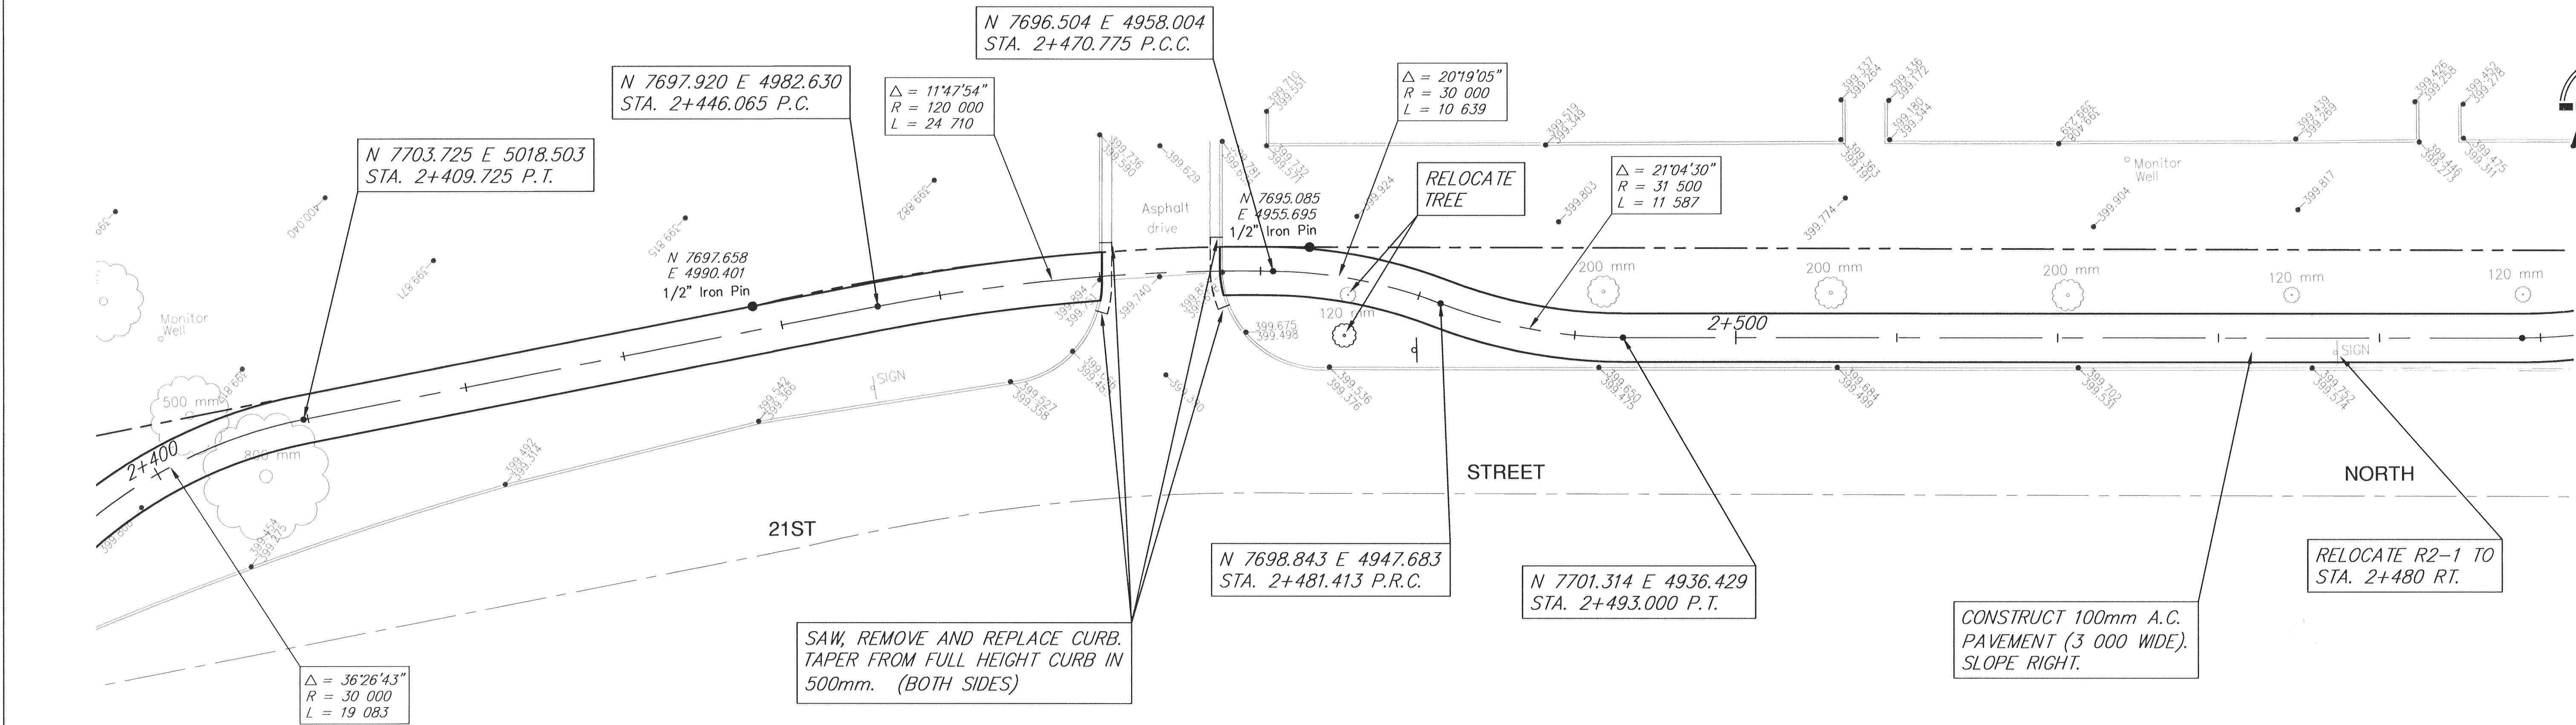

DESIGN TCR UTILITY	PROJECT NUMBER 472-8345 (706831) DRAWING FILE BASE [PATH?]	REVIEW DATE Apr. 13, 2004

PLAN AND PROFILE
LITTLE ARKANSAS RIVER
BICYCLE / PEDESTRIAN PATH

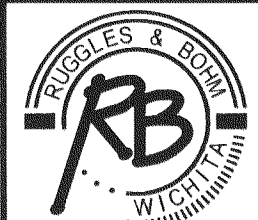

Ruggles & Bohm, P.A.
Engineering, Surveying, Land Planning
924 North Main
Wichita, Kansas 67203
www.rbkansas.com
(316) 264-8008
(316) 264-4621 fax
E-mail: info@rbkansas.com

RB JOB
2088T
SHEET
20
OF
63