
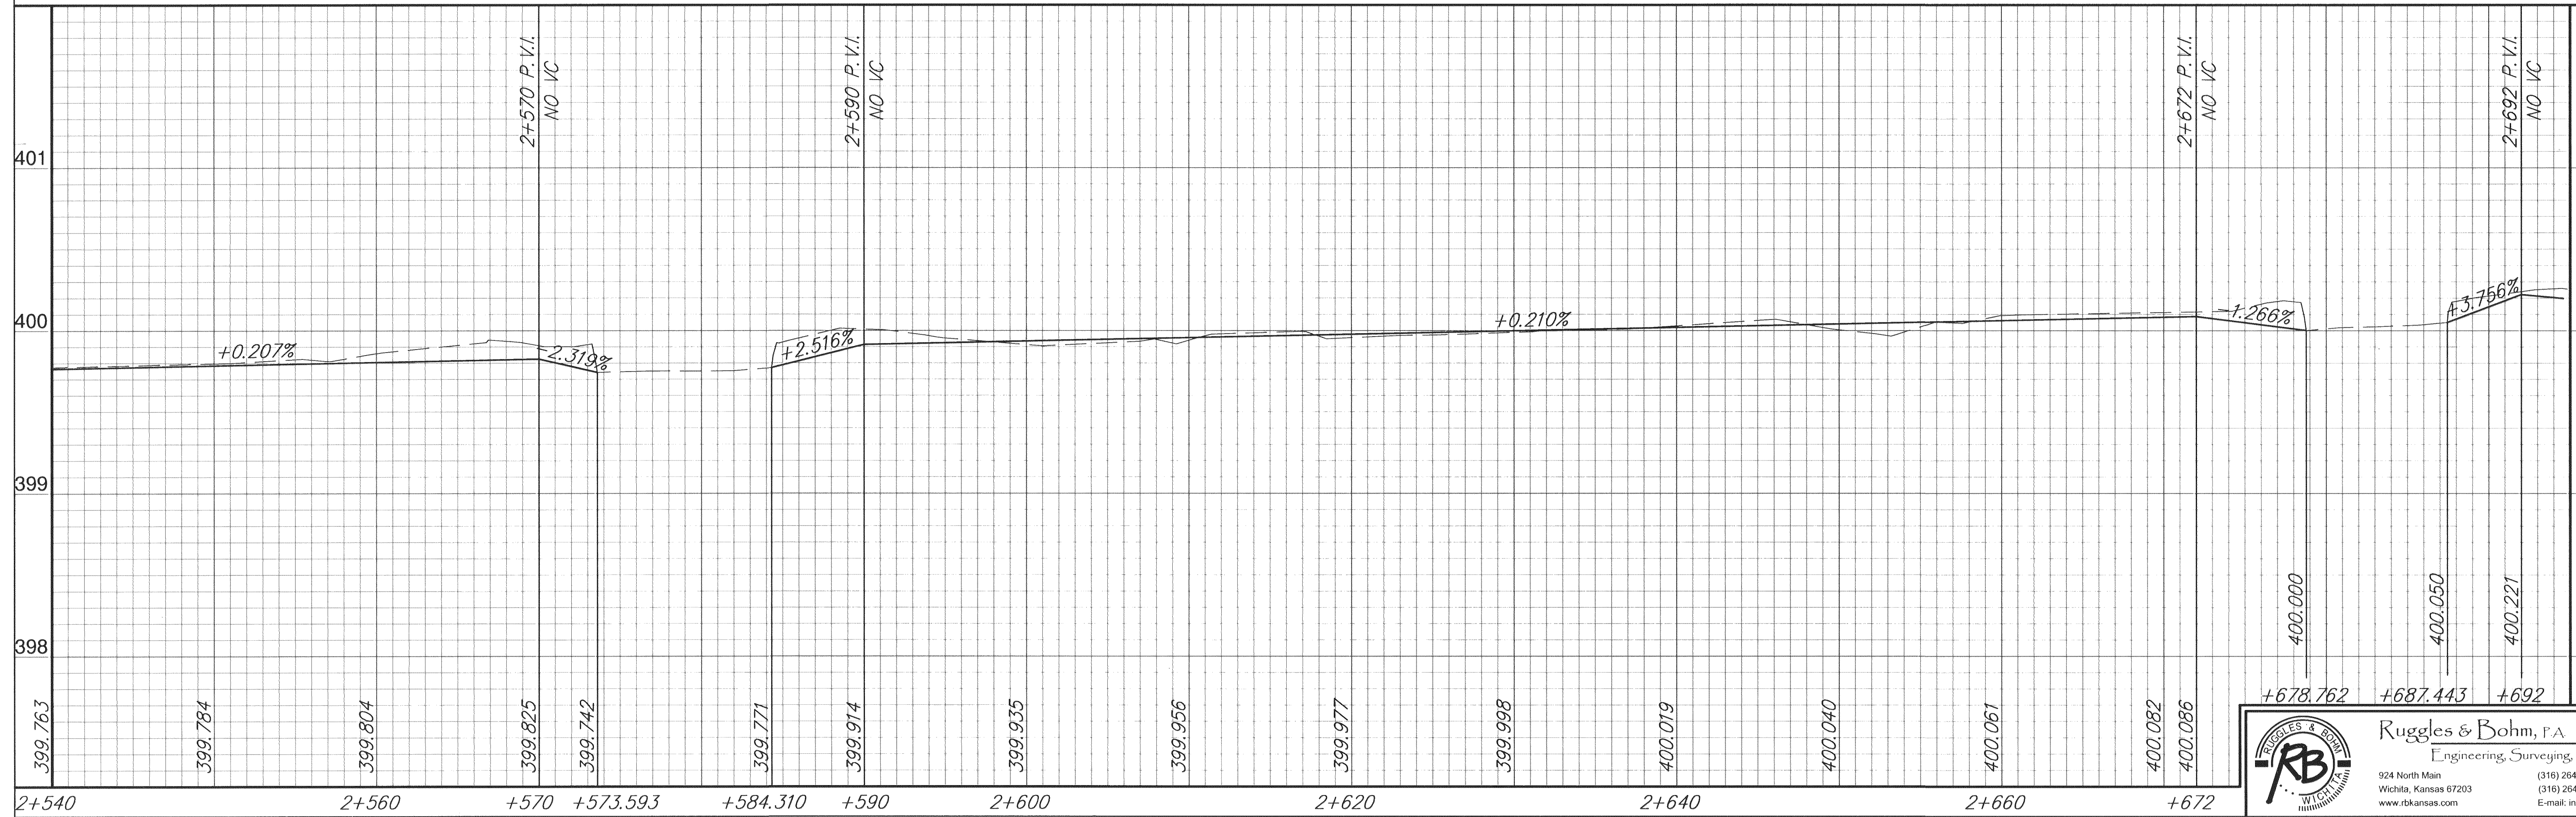
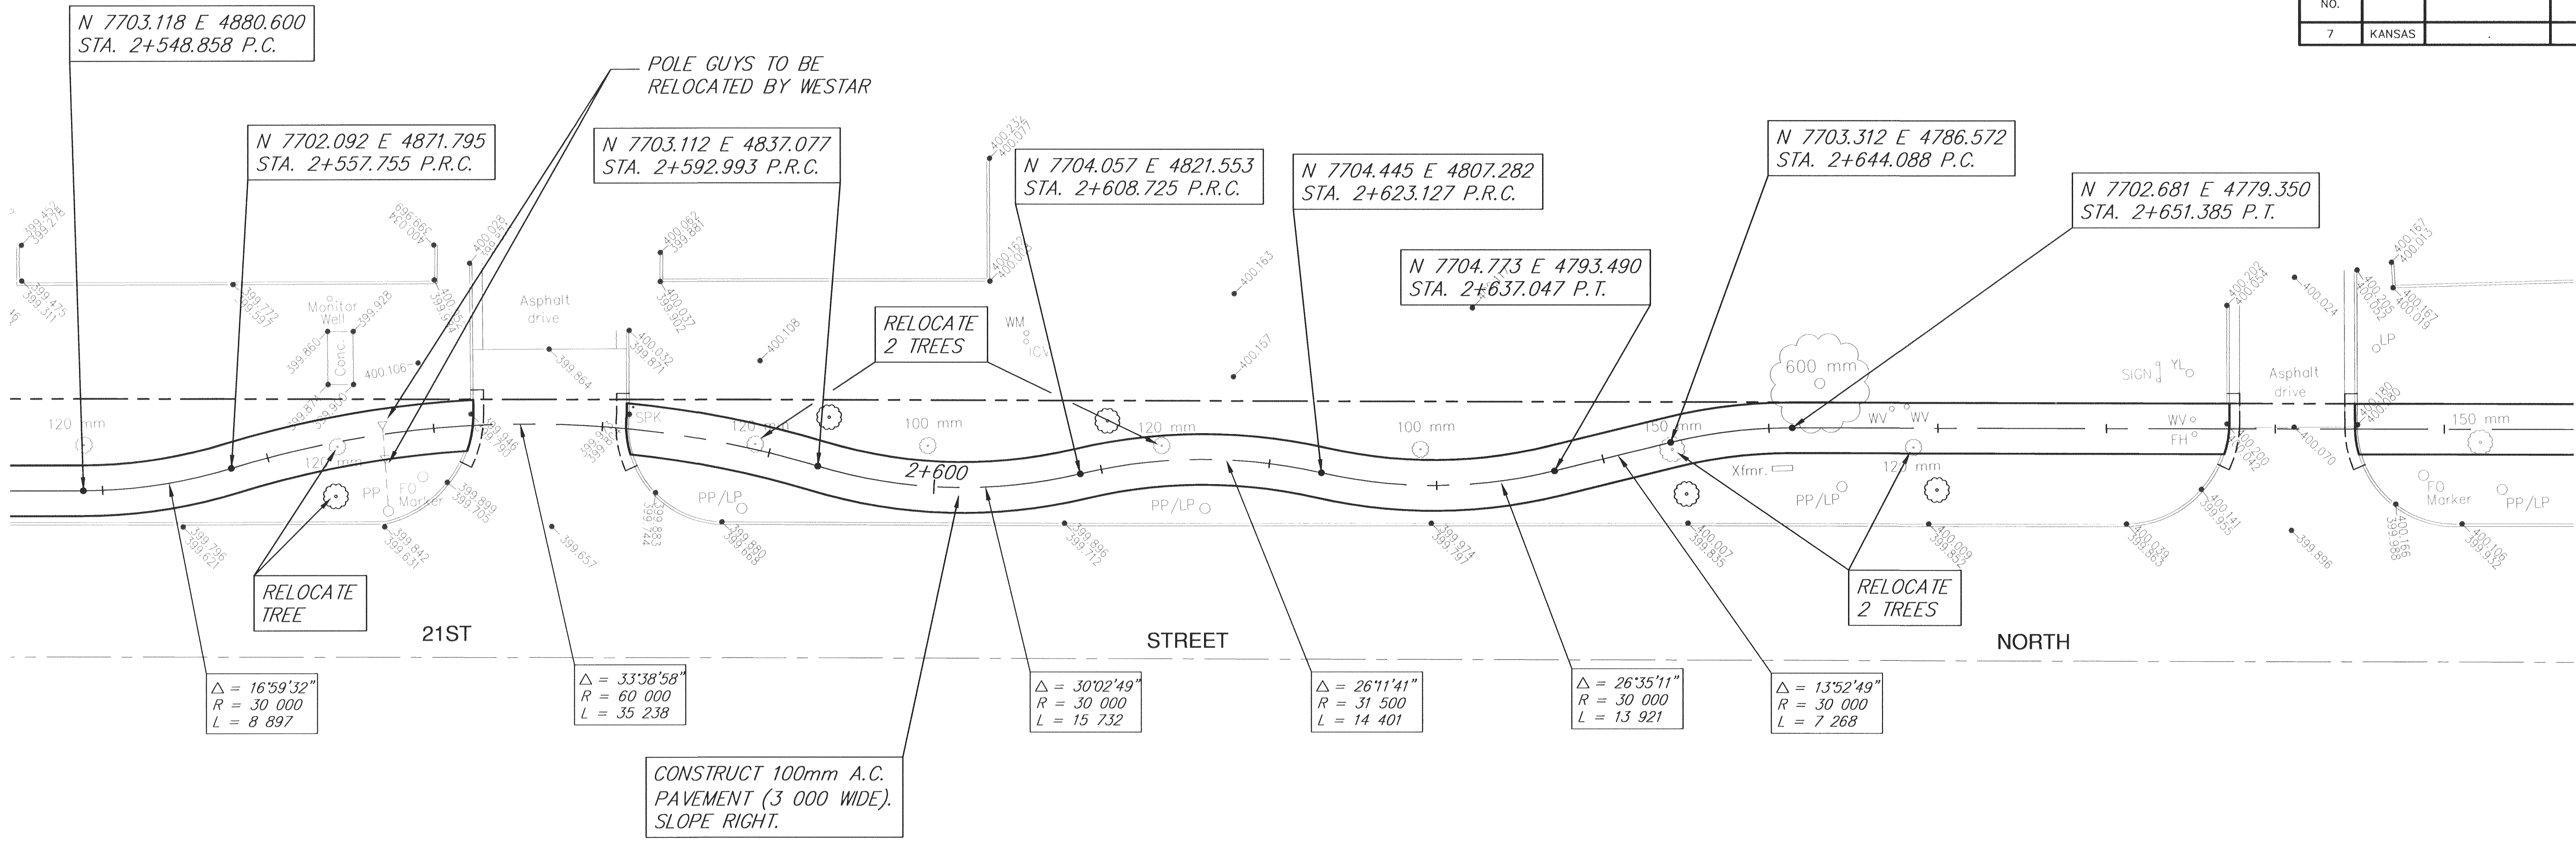


FHWA REGION NO.	STATE	PROJECT NUMBER	FISCAL YEAR	SHEET NUMBER	TOTAL SHEETS
7	KANSAS			21	

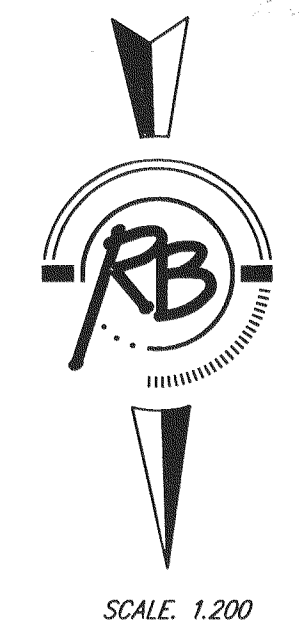

DESIGN	PROJECT NUMBER	REVIEW
TOR	472-83435 (706831)	RA
UTILITY	DESIGNED FILE	DATE
	BASE (PATH#)	REVISED
		Apr. 13, 2004

PLAN AND PROFILE
LITTLE ARKANSAS RIVER
BICYCLE / PEDESTRIAN PATH

Ruggles & Bohm, P.A.
Engineering, Surveying, Land Planning
924 North Main
Wichita, Kansas 67203
www.rbkansas.com
(316) 264-8009
(316) 264-4021 fax
E-mail: info@rbkansas.com

RB JOB NO. 20881
SHEET 21 OF 63