




FHWA REGION NO.	STATE	PROJECT NUMBER	FISCAL YEAR	SHEET NUMBER	TOTAL SHEETS
7	KANSAS			22	

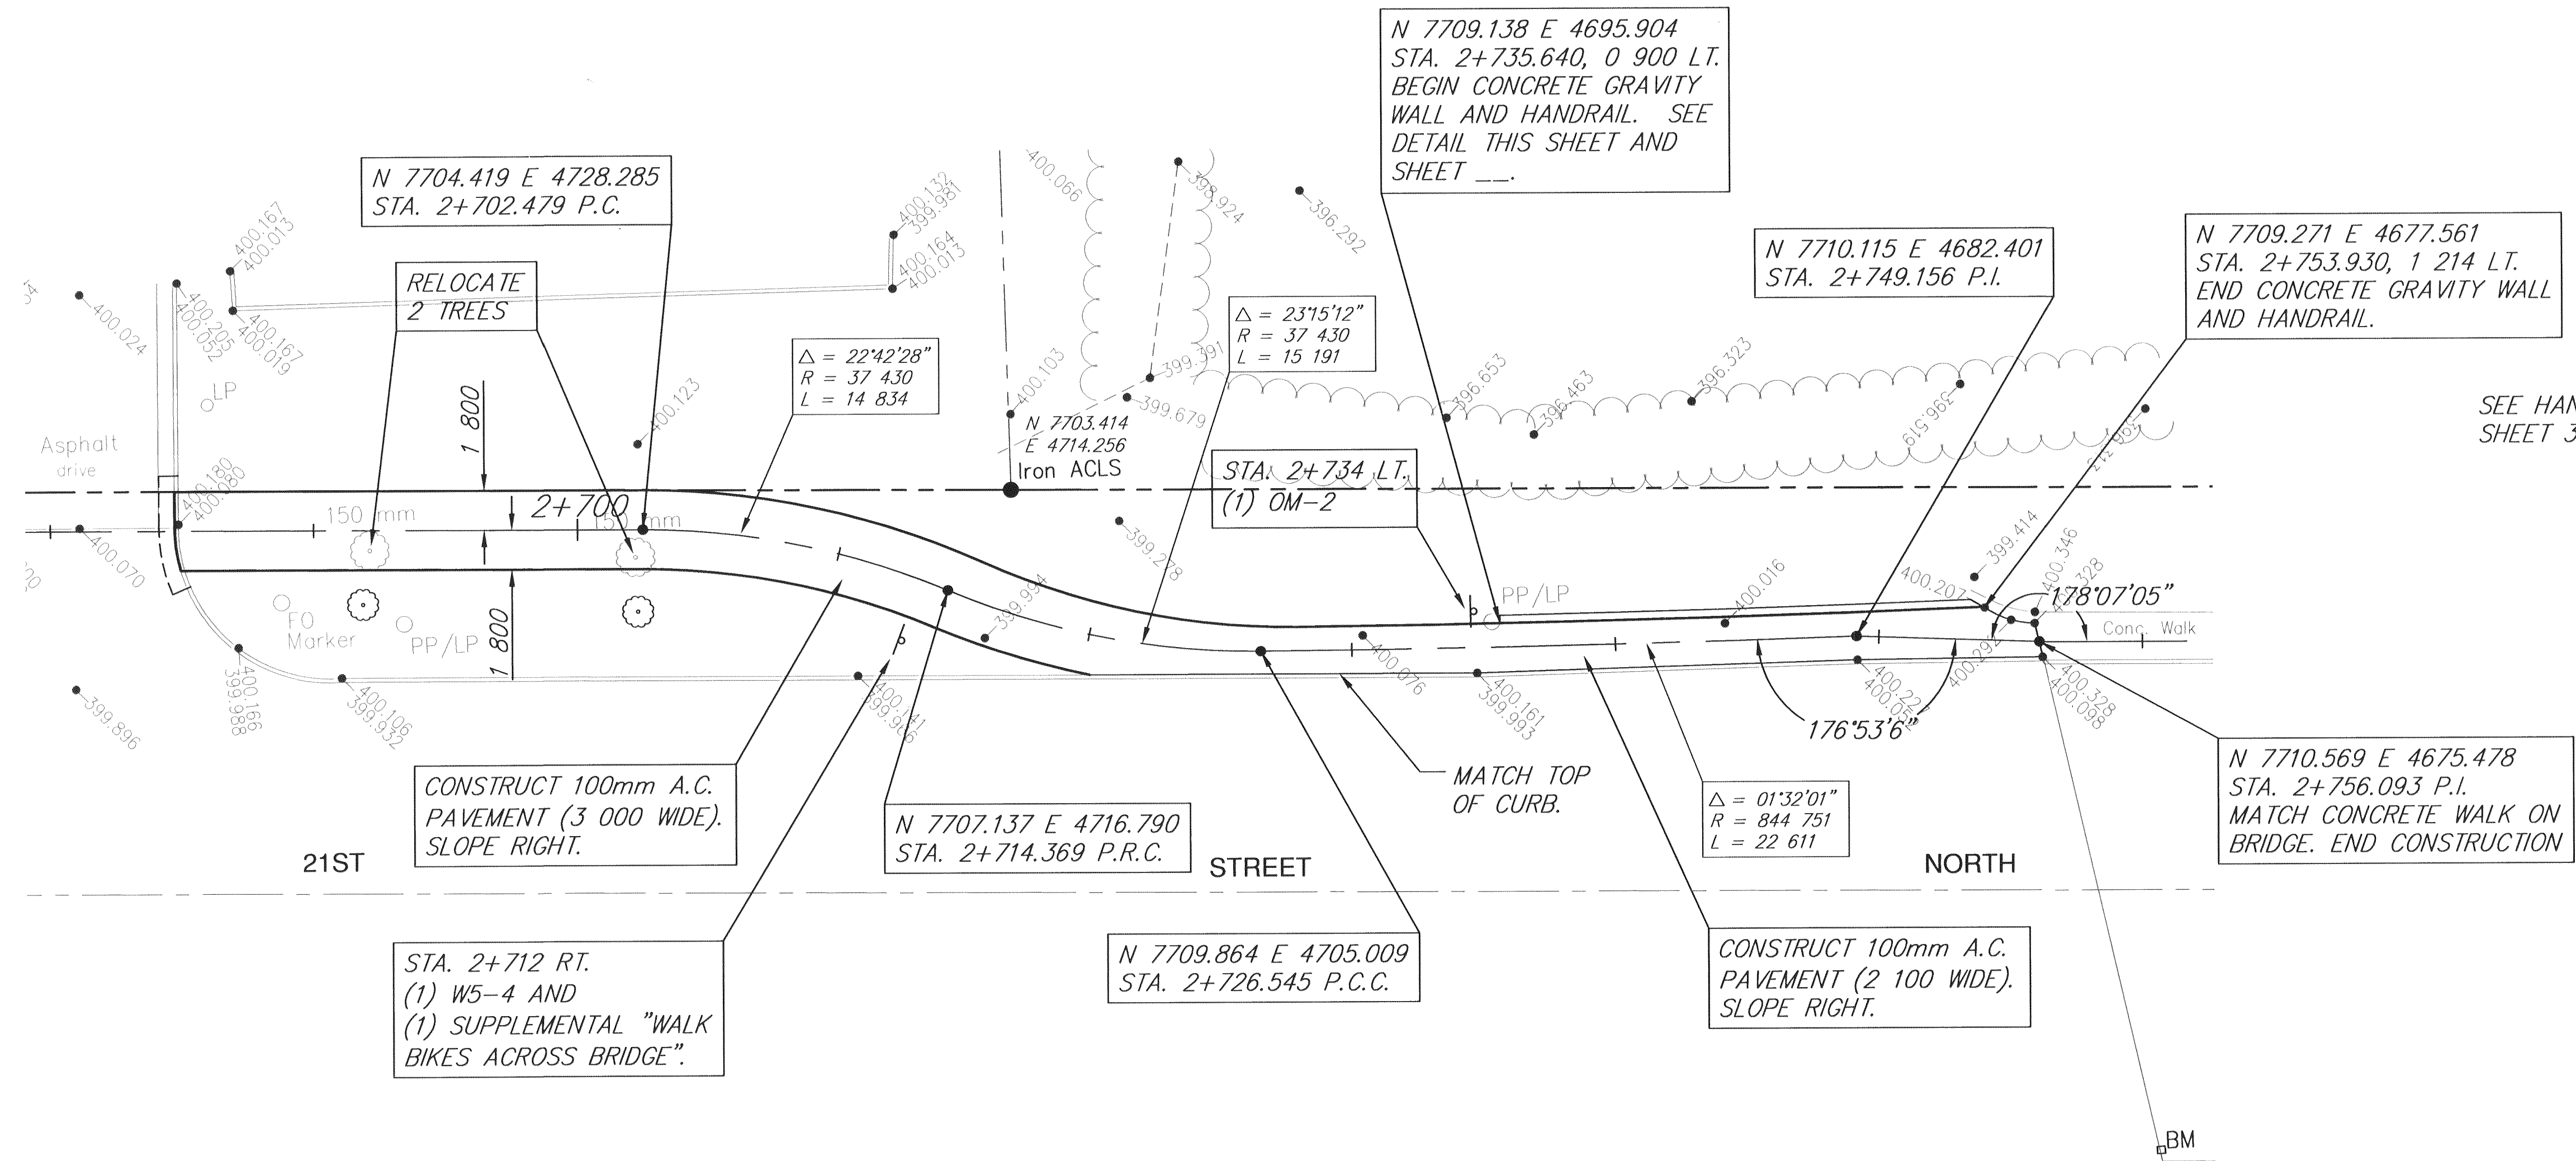


SEE HANDRAIL DETAILS
SHEET 31.

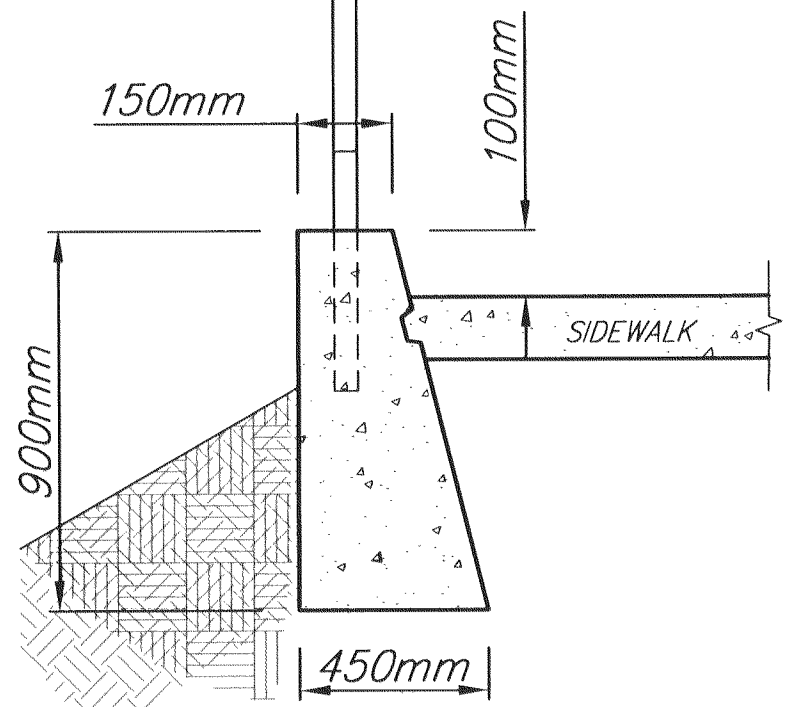

**GRAVITY WALL DETAIL
(CONCRETE)**

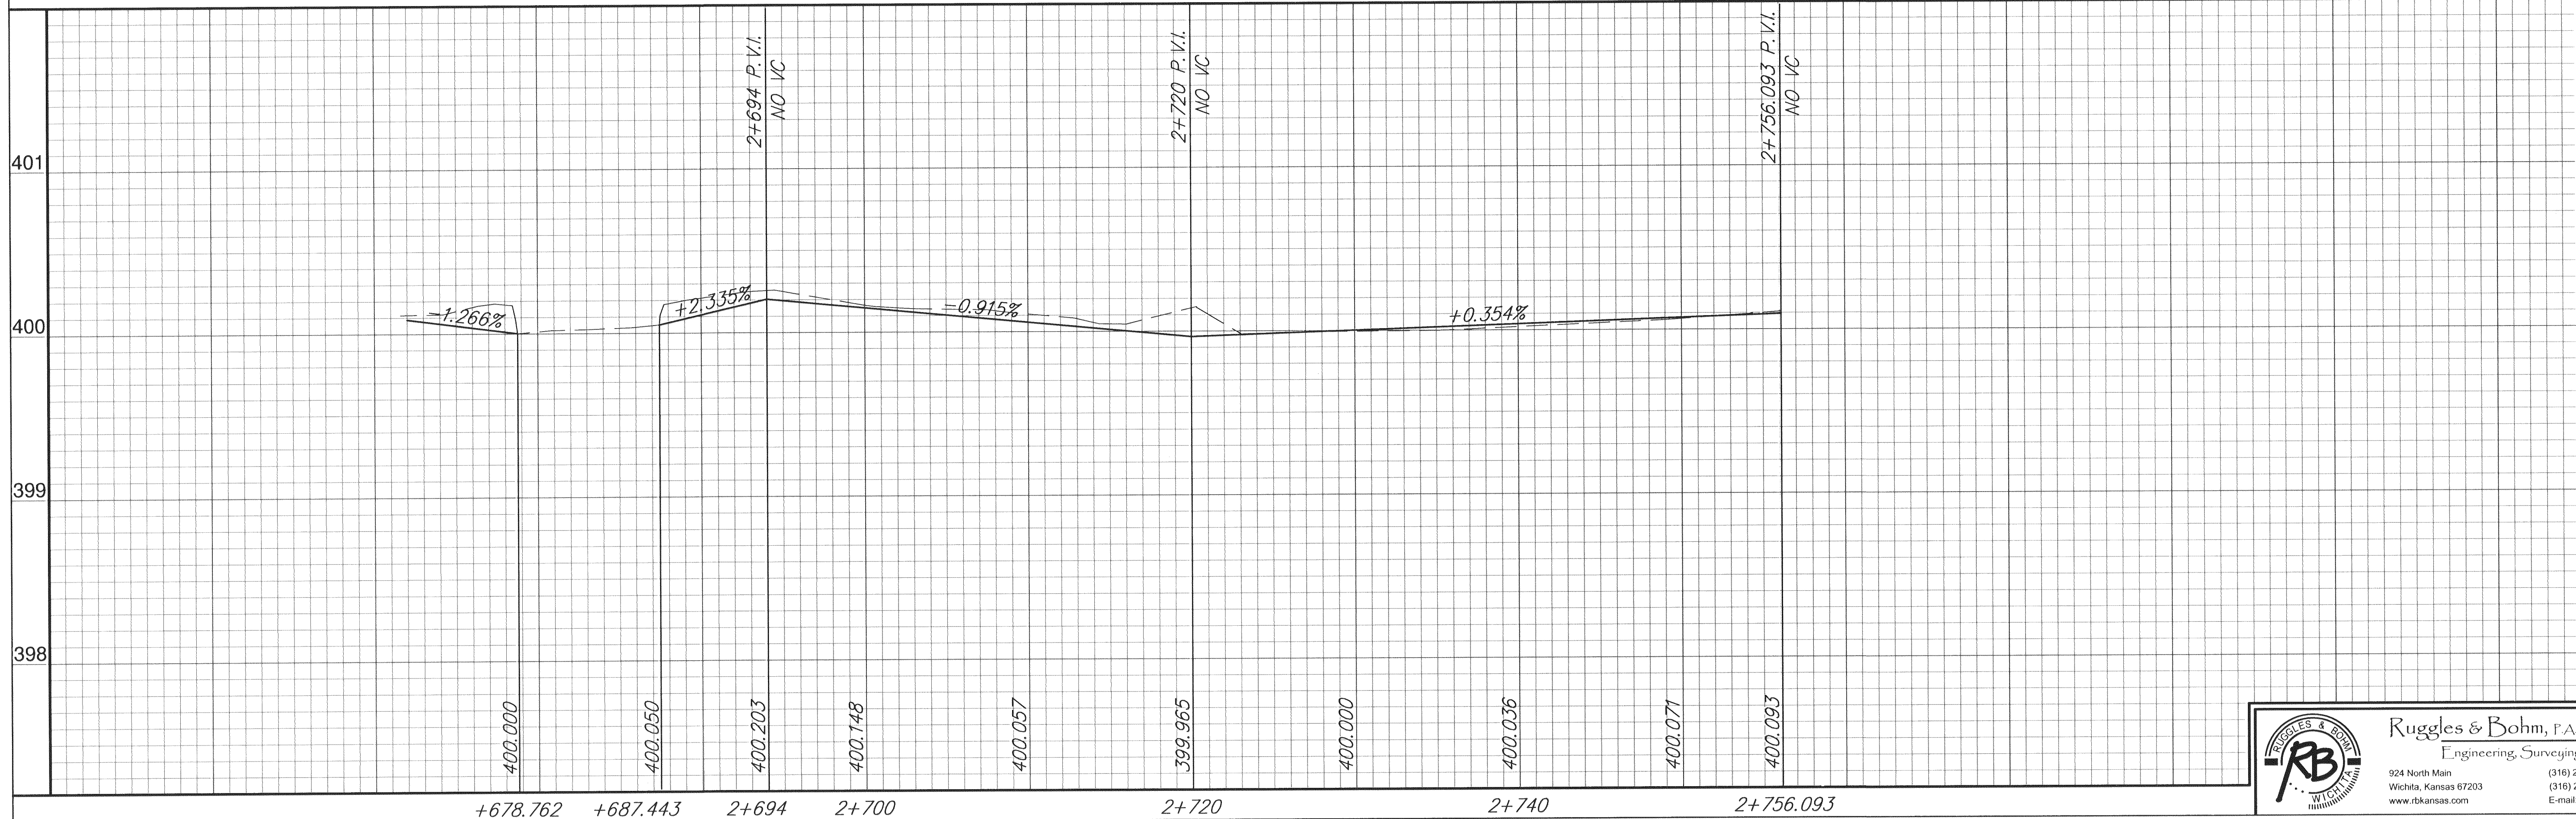

401	401	REVIEW	DATE	APR. 13, 2004
400	400	DESIGN	RA	
399	399	PROJECT NUMBER	472-53436 (706831)	
398	398	DRAWING FILE	BASE (PATH)g	
PLAN AND PROFILE LITTLE ARKANSAS RIVER BICYCLE / PEDESTRIAN PATH				

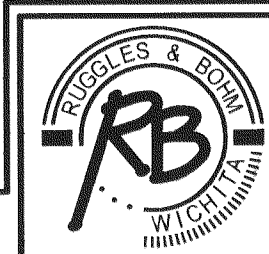

Ruggles & Bohm, P.A.
Engineering, Surveying, Land Planning
924 North Main
Wichita, Kansas 67203
www.rbkansas.com
(316) 264-8008
(316) 264-4621 fax
E-mail: info@rbkansas.com

RB JOB
20881
SHEET
22
OF
63