

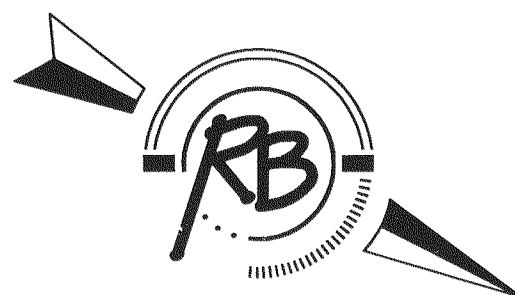


FHWA REGION NO.	STATE	PROJECT NUMBER	FISCAL YEAR	SHEET NUMBER	TOTAL SHEETS
7	KANSAS			27	

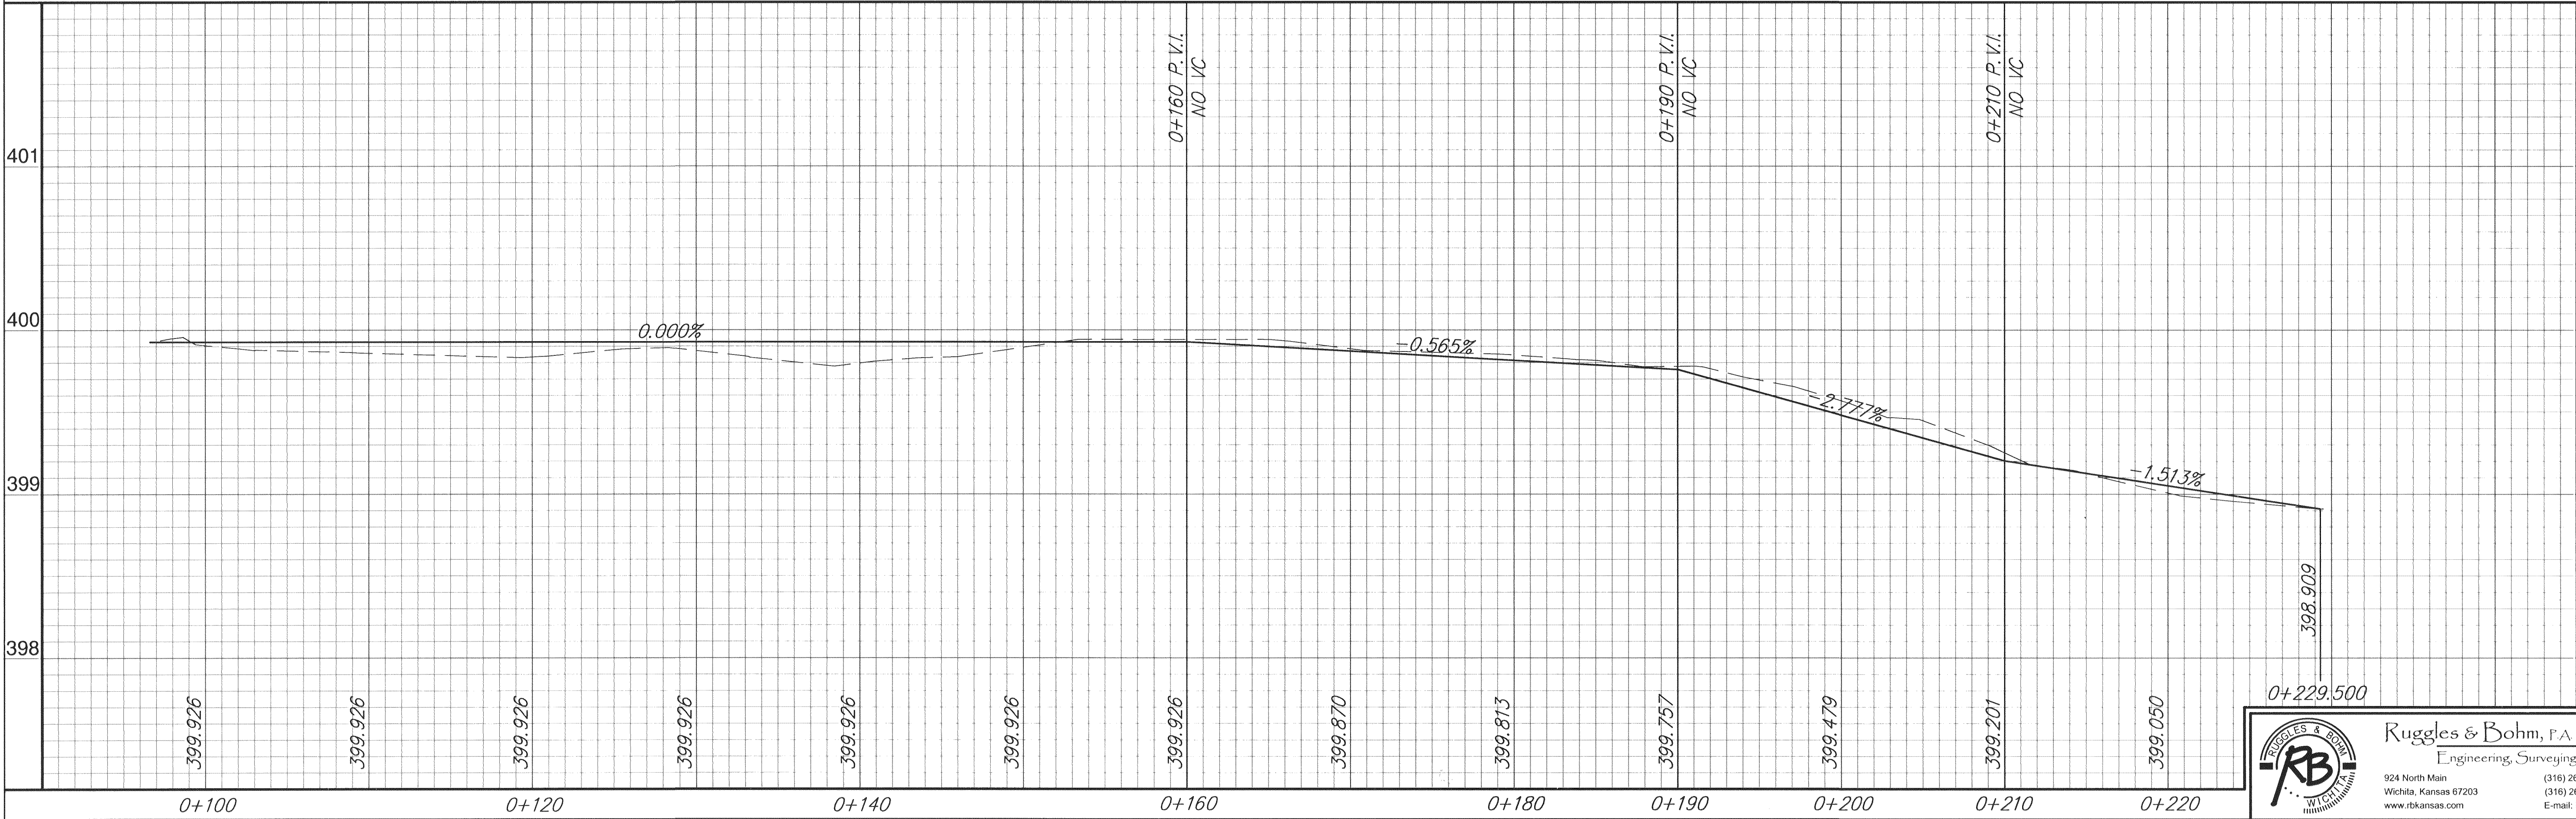


SCALE: 1.200

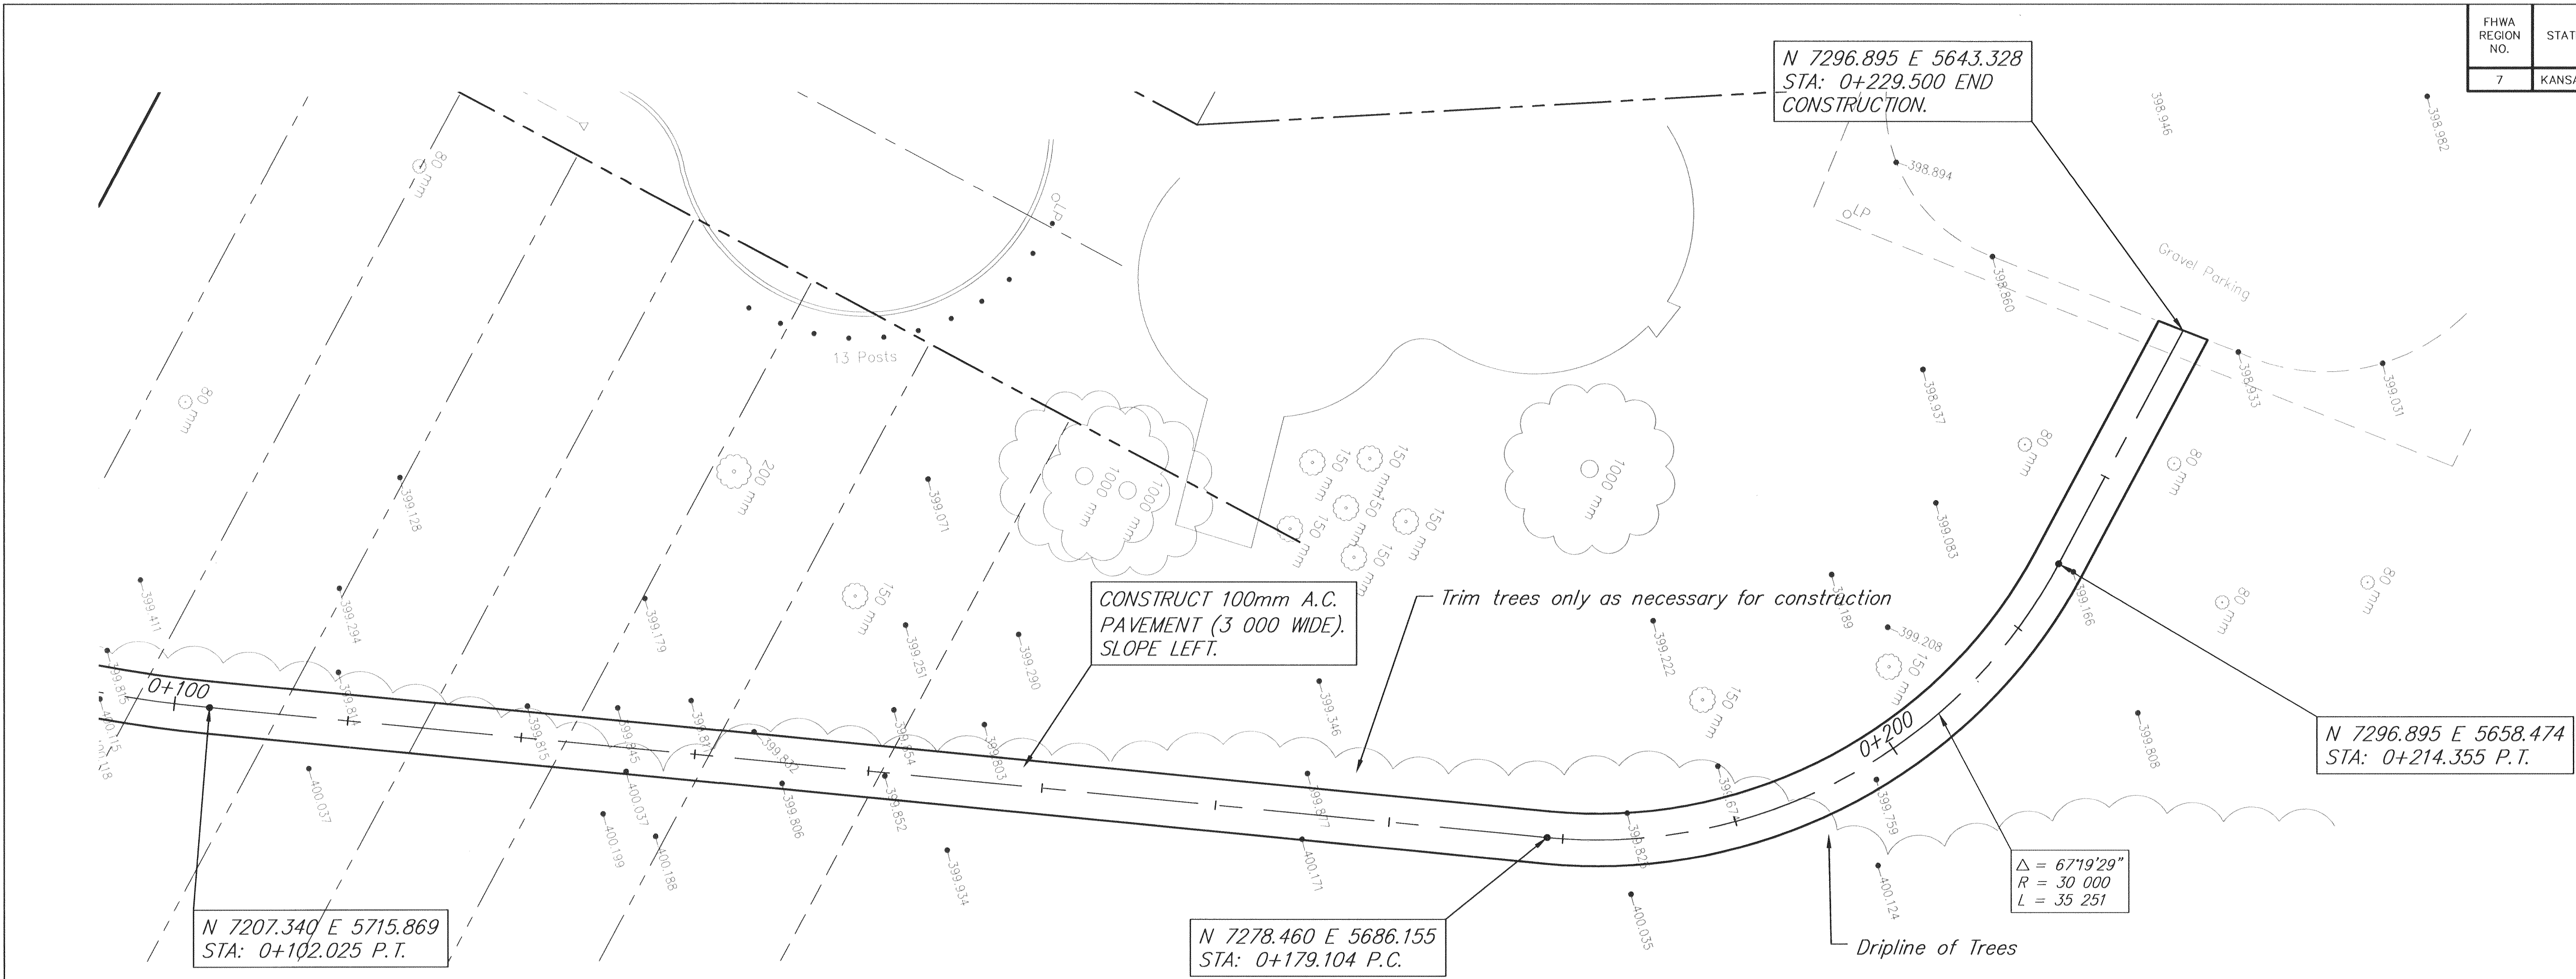

DESIGN		PROJECT NUMBER 472-83438 (706831)	DRAWING FILE BASE (PATH24 S path)	REVIEW DATE Apr. 13, 2004
TCR	UTILITY			
401				
400				
399				
398				

PLAN AND PROFILE
LITTLE ARKANSAS RIVER
BICYCLE / PEDESTRIAN PATH

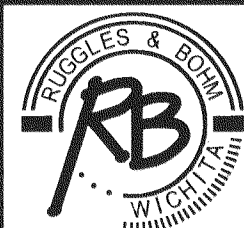

Ruggles & Bohm, P.A.
Engineering, Surveying, Land Planning
924 North Main
Wichita, Kansas 67203
www.rbkansas.com
(316) 264-8008
(316) 264-4621 fax
E-mail: info@rbkansas.com

RB JOB
20881
SHEET
27
OF
63