




FHWA REGION NO.	STATE	PROJECT NUMBER	FISCAL YEAR	SHEET NUMBER	TOTAL SHEETS

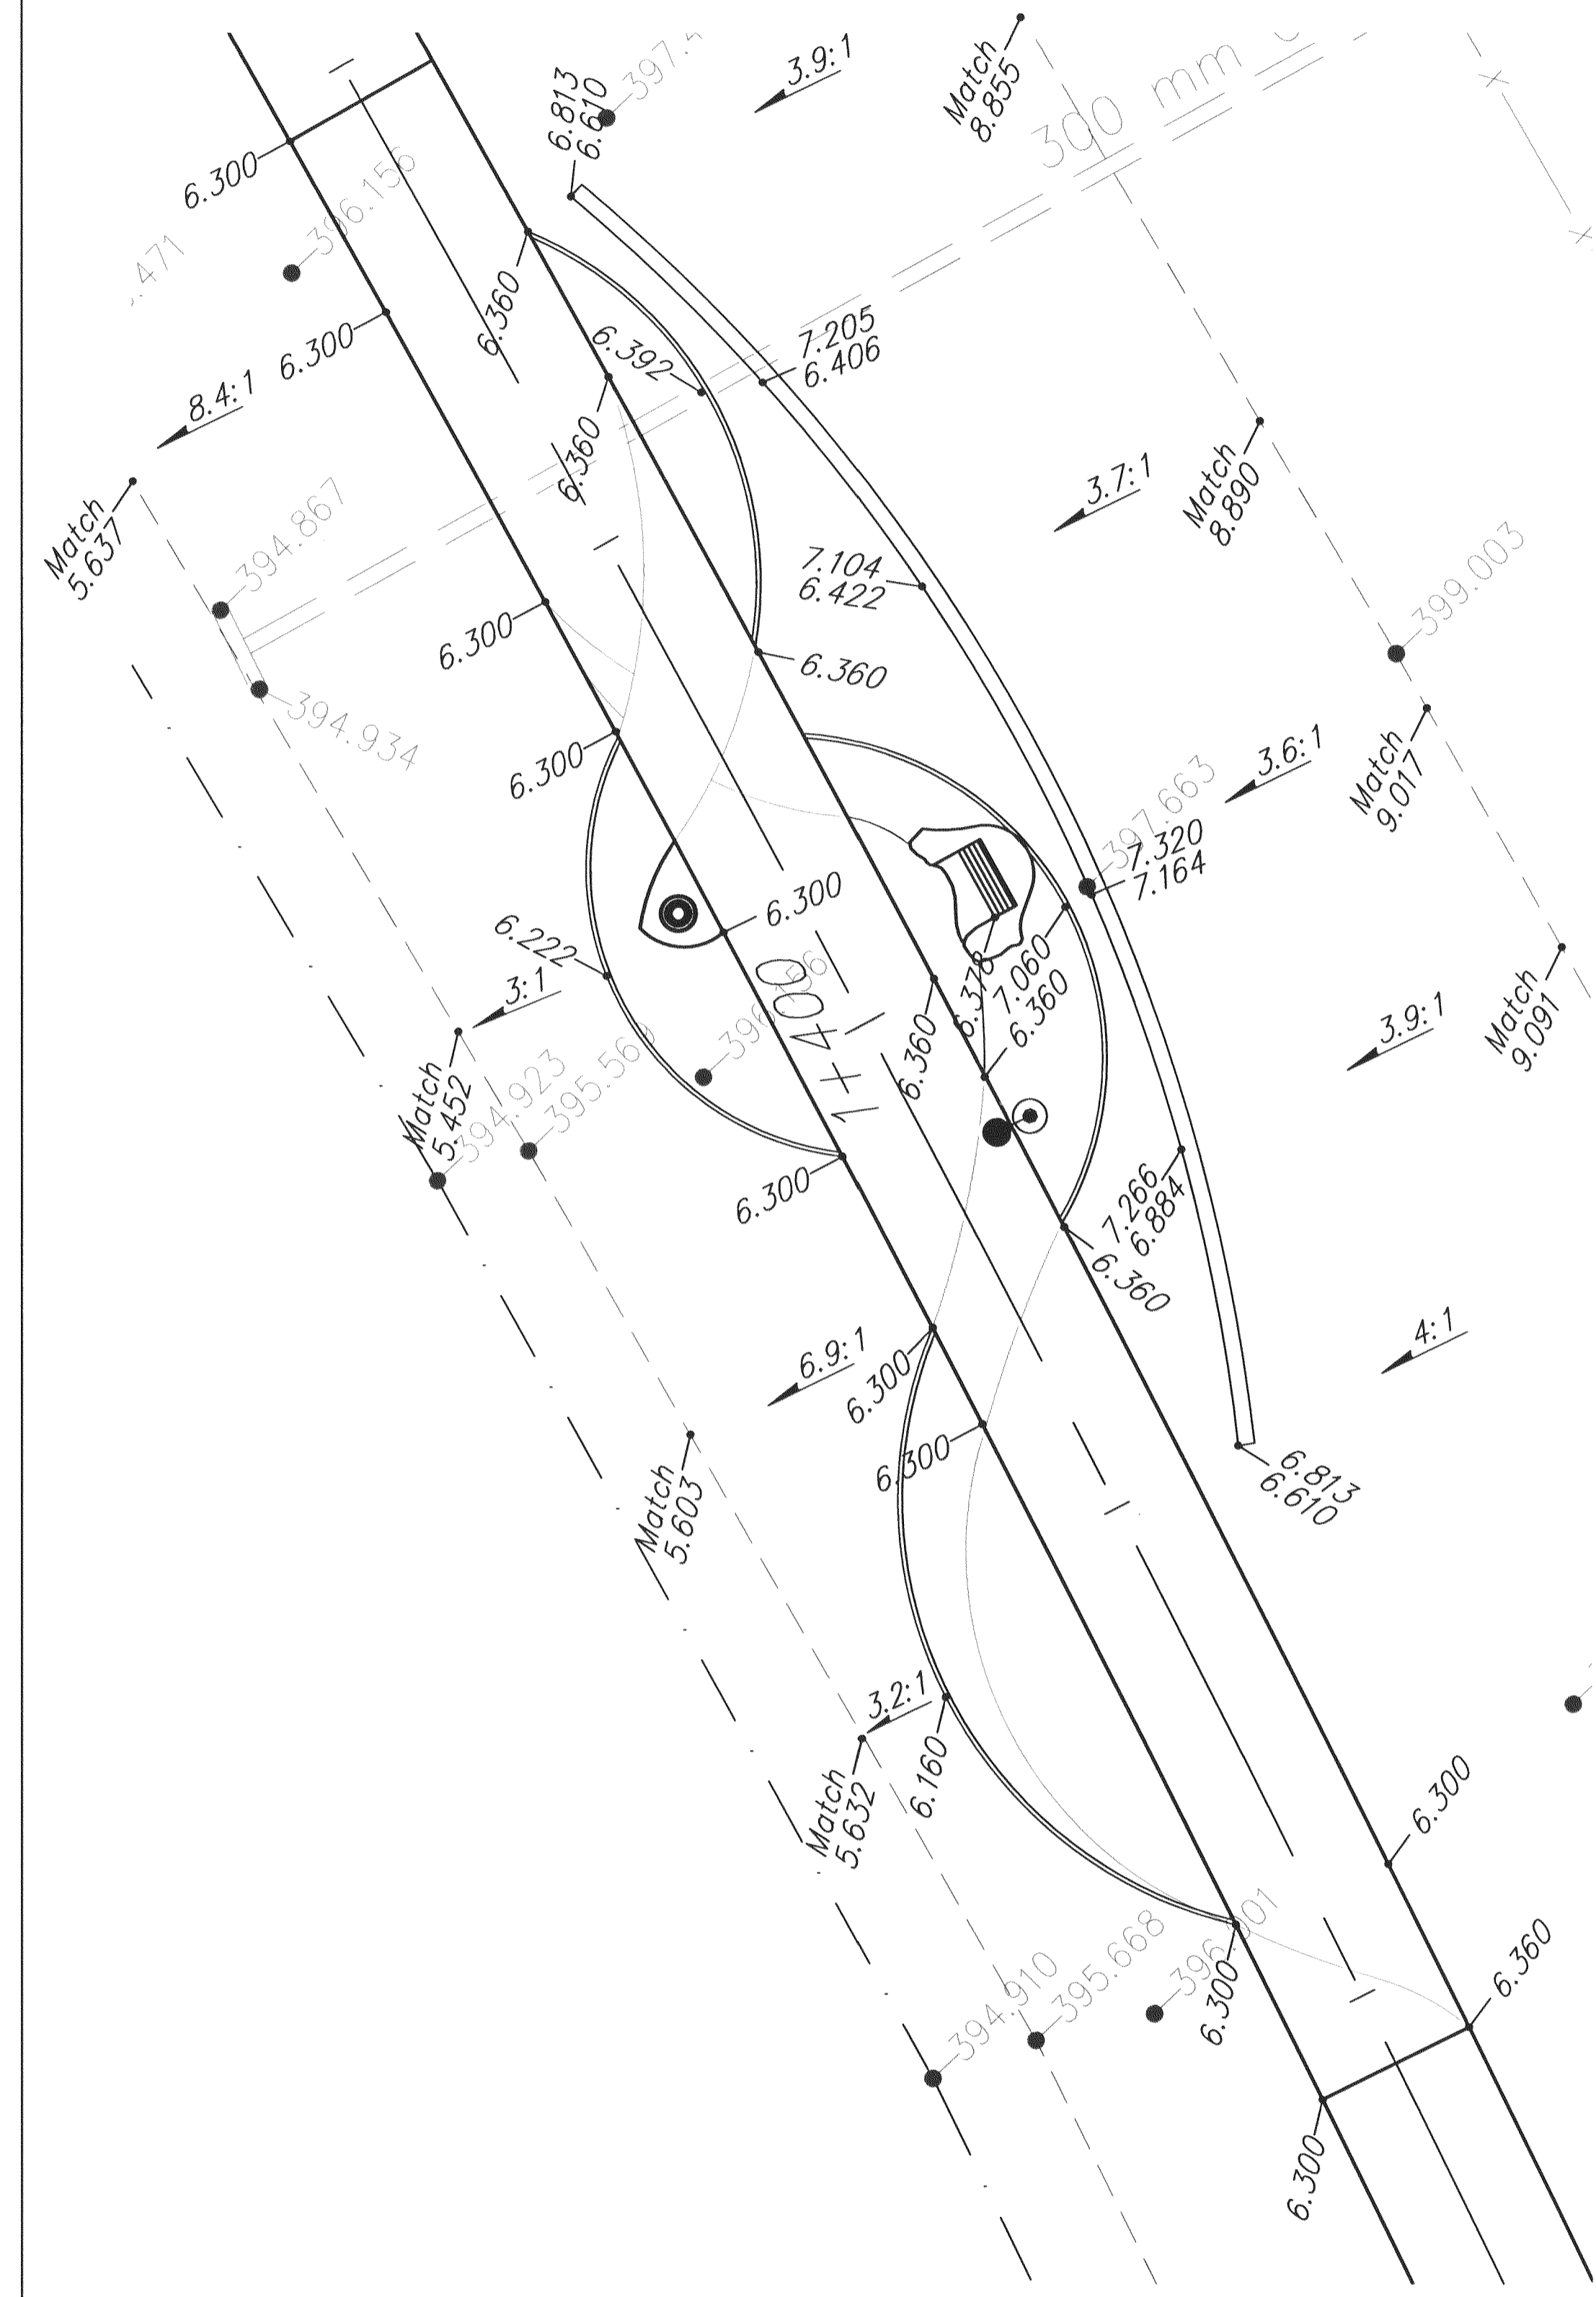

ENLARGED PAUSE POINT "C"

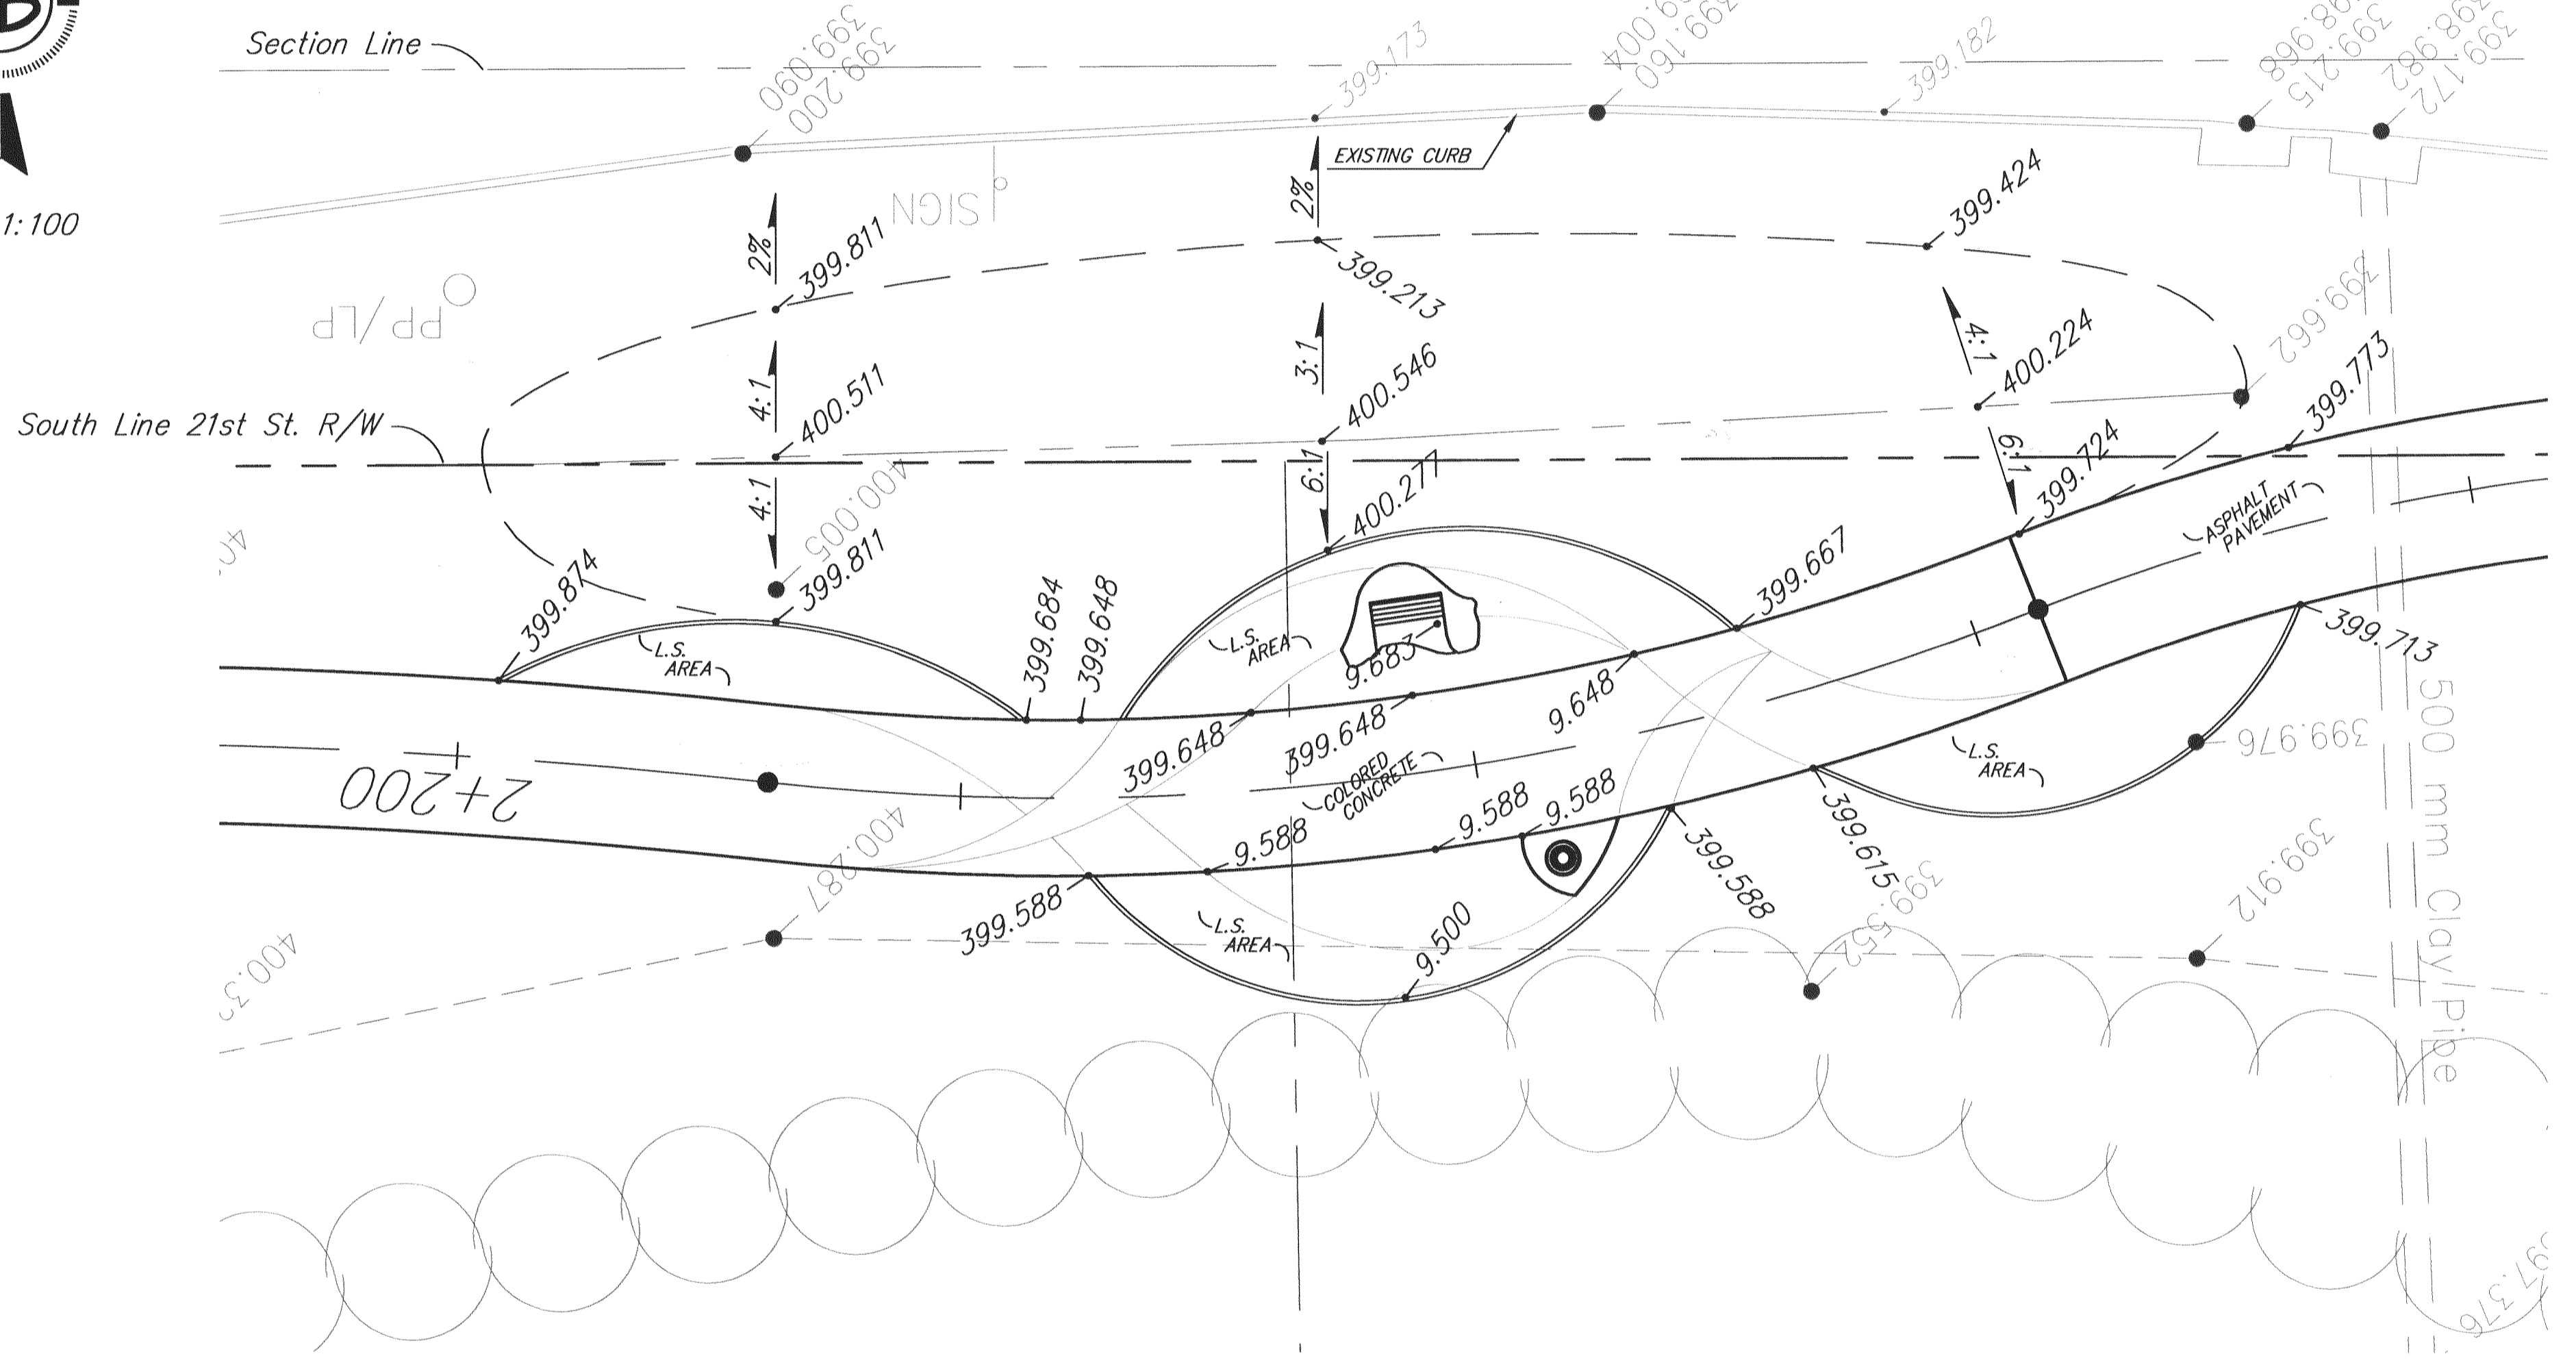

ENLARGED PAUSE POINT "D"
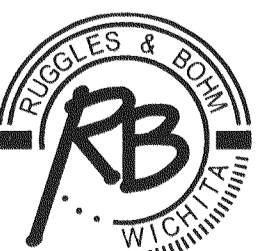
<b>GRADING PLAN PAUSE POINTS C &amp; D WICHITA, KANSAS</b>	
 <b>Ruggles &amp; Bohm, P.A.</b> Engineering, Surveying, Land Planning 924 North Main Wichita, Kansas 67203 www.rbkansas.com	DESIGN: TCR DRAWN: RA REVIEW: RA UTILITY: RA
	(316) 264-8008 (316) 264-4621 fax E-mail: info@rbkansas.com
DRAWING FILE: BASE {Enlarged Plans 2}	PROJECT NUMBER: .
DATE: Apr. 13, 2004	SHEET: 29 OF 63