

**PAVING AND INCIDENTAL DRAINAGE PLANS  
HAWTHORNE THIRD ADDITION  
PHASE 4**




**LINE 2**  
SHEET TITLE  
PROJECT NUMBER  
472-84084

DESIGN BY  
DFL  
DRAWN BY  
DM  
GJA  
CHECKED BY

ISSUED  
August 2006  
REVISED

SHEET NO.  
17 of 39

**HAWTHORNE THIRD ADDITION**

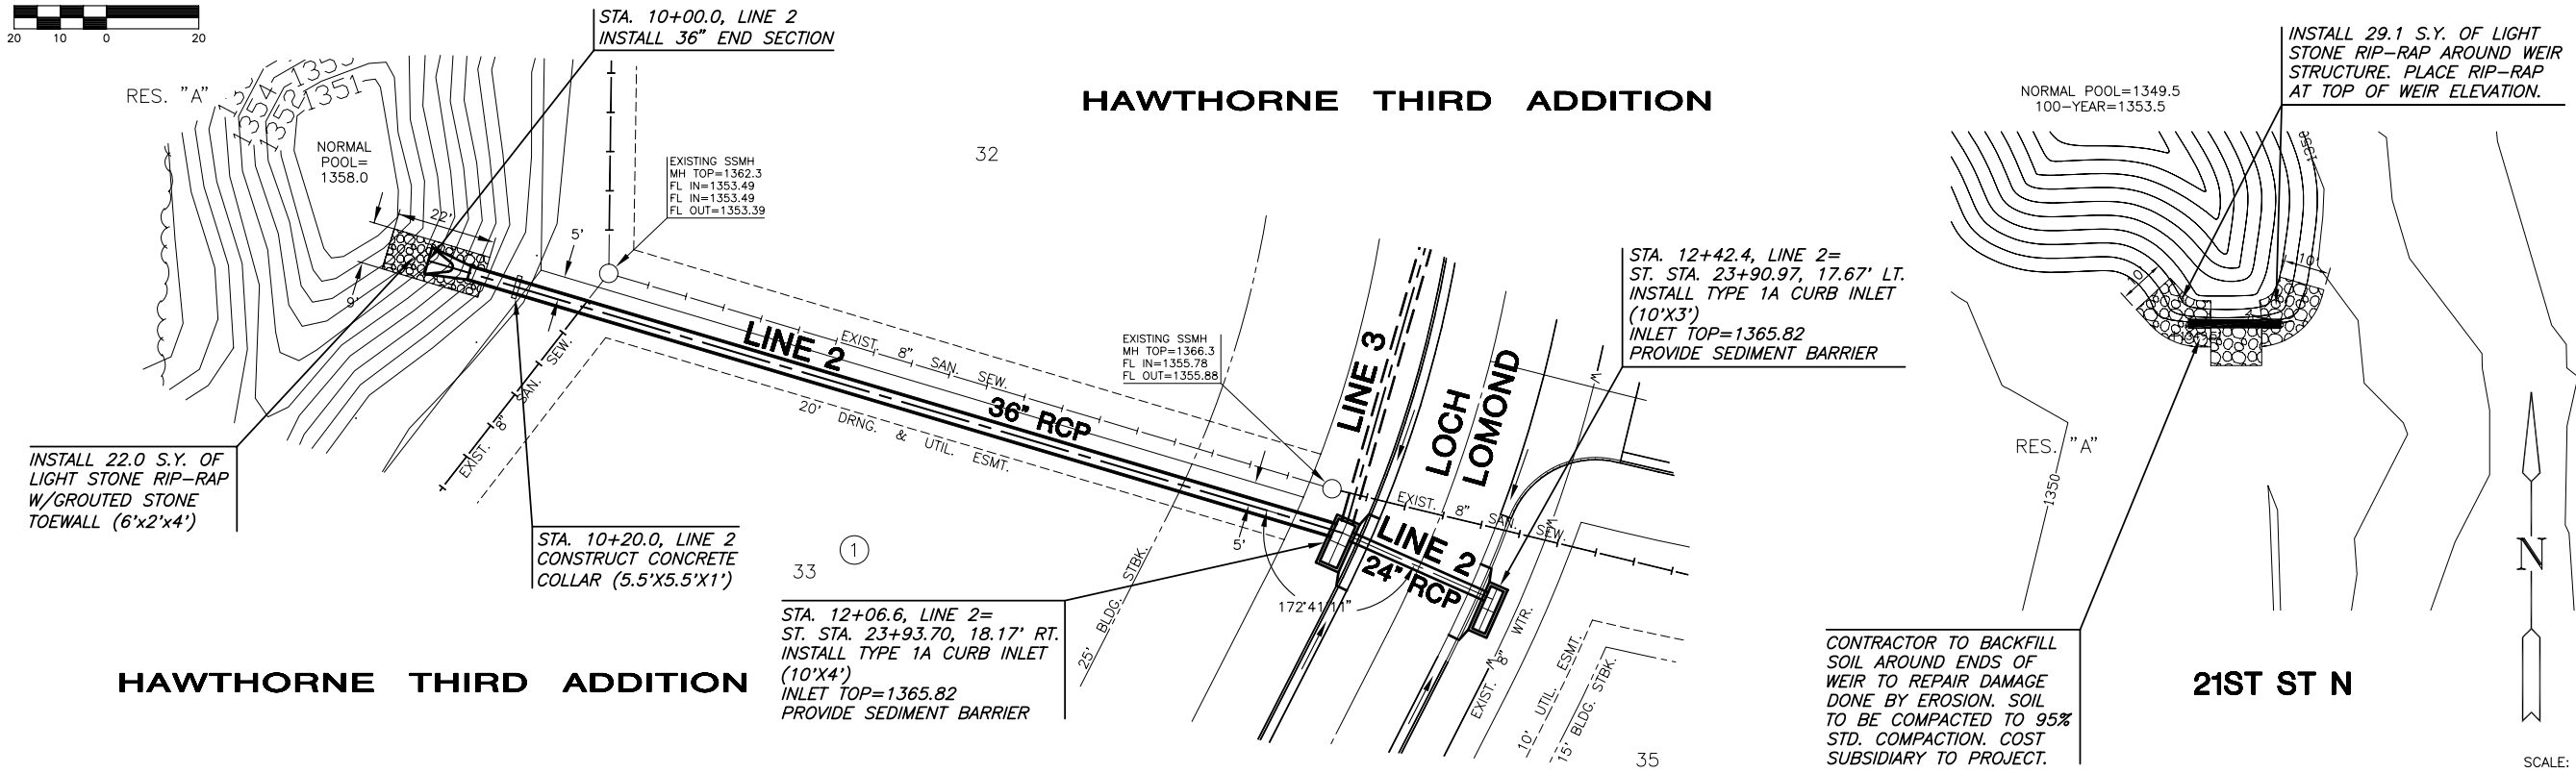  


**HAWTHORNE THIRD ADDITION**

**PLAN LINE 2**

**PROFILE LINE 2**

SCALE: HORIZ. 1"=20'  
SCALE: VERT. 1"=5'

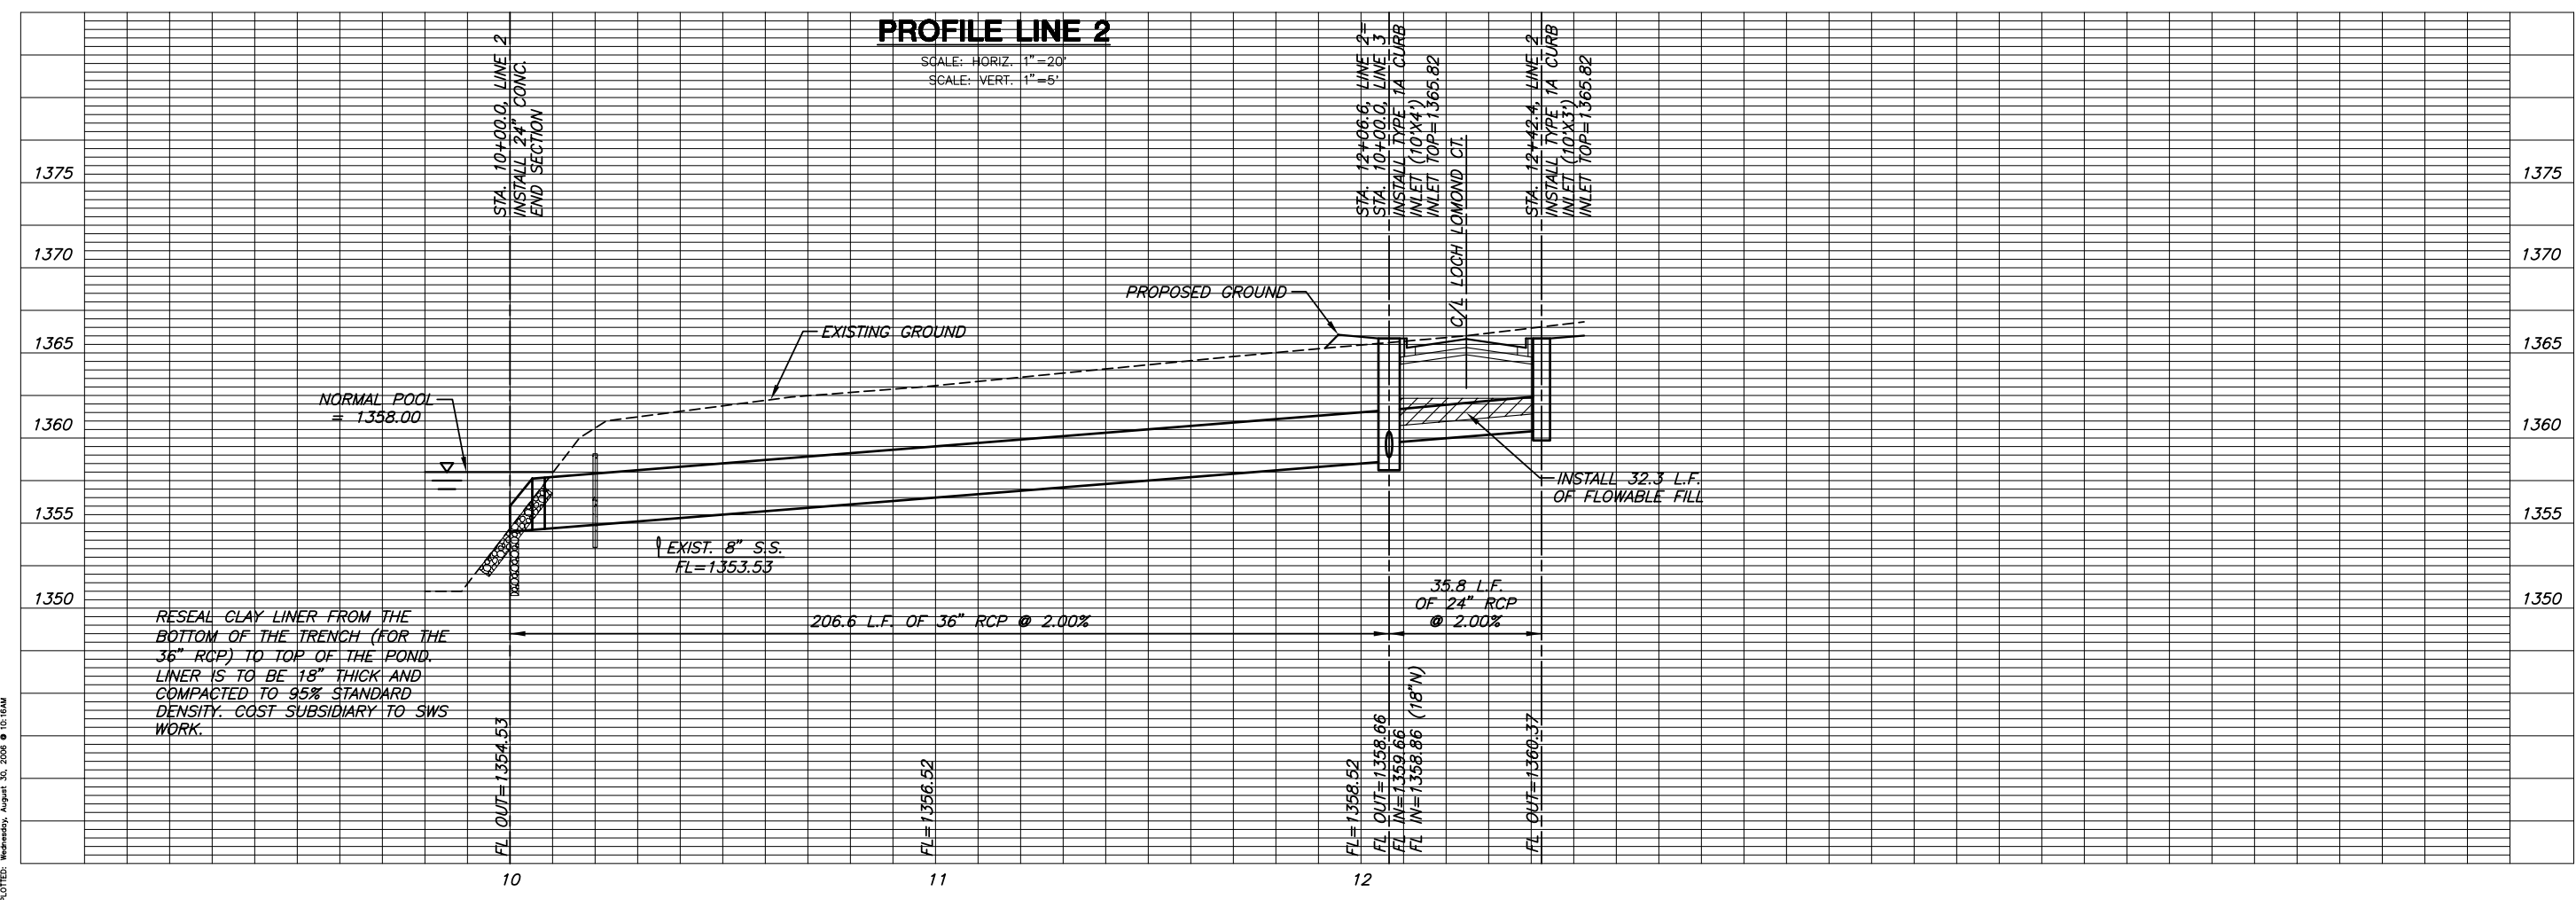

PLOTTED: Wednesday, August 30, 2006 @ 10:16AM

H:\CIVIL\02167\DWG\PAV\3RD\_ADD\PH4\BND\02167\_D2.DWG