



PAVING AND INCIDENTAL DRAINAGE PLANS
HAWTHORNE THIRD ADDITION
PHASE 4

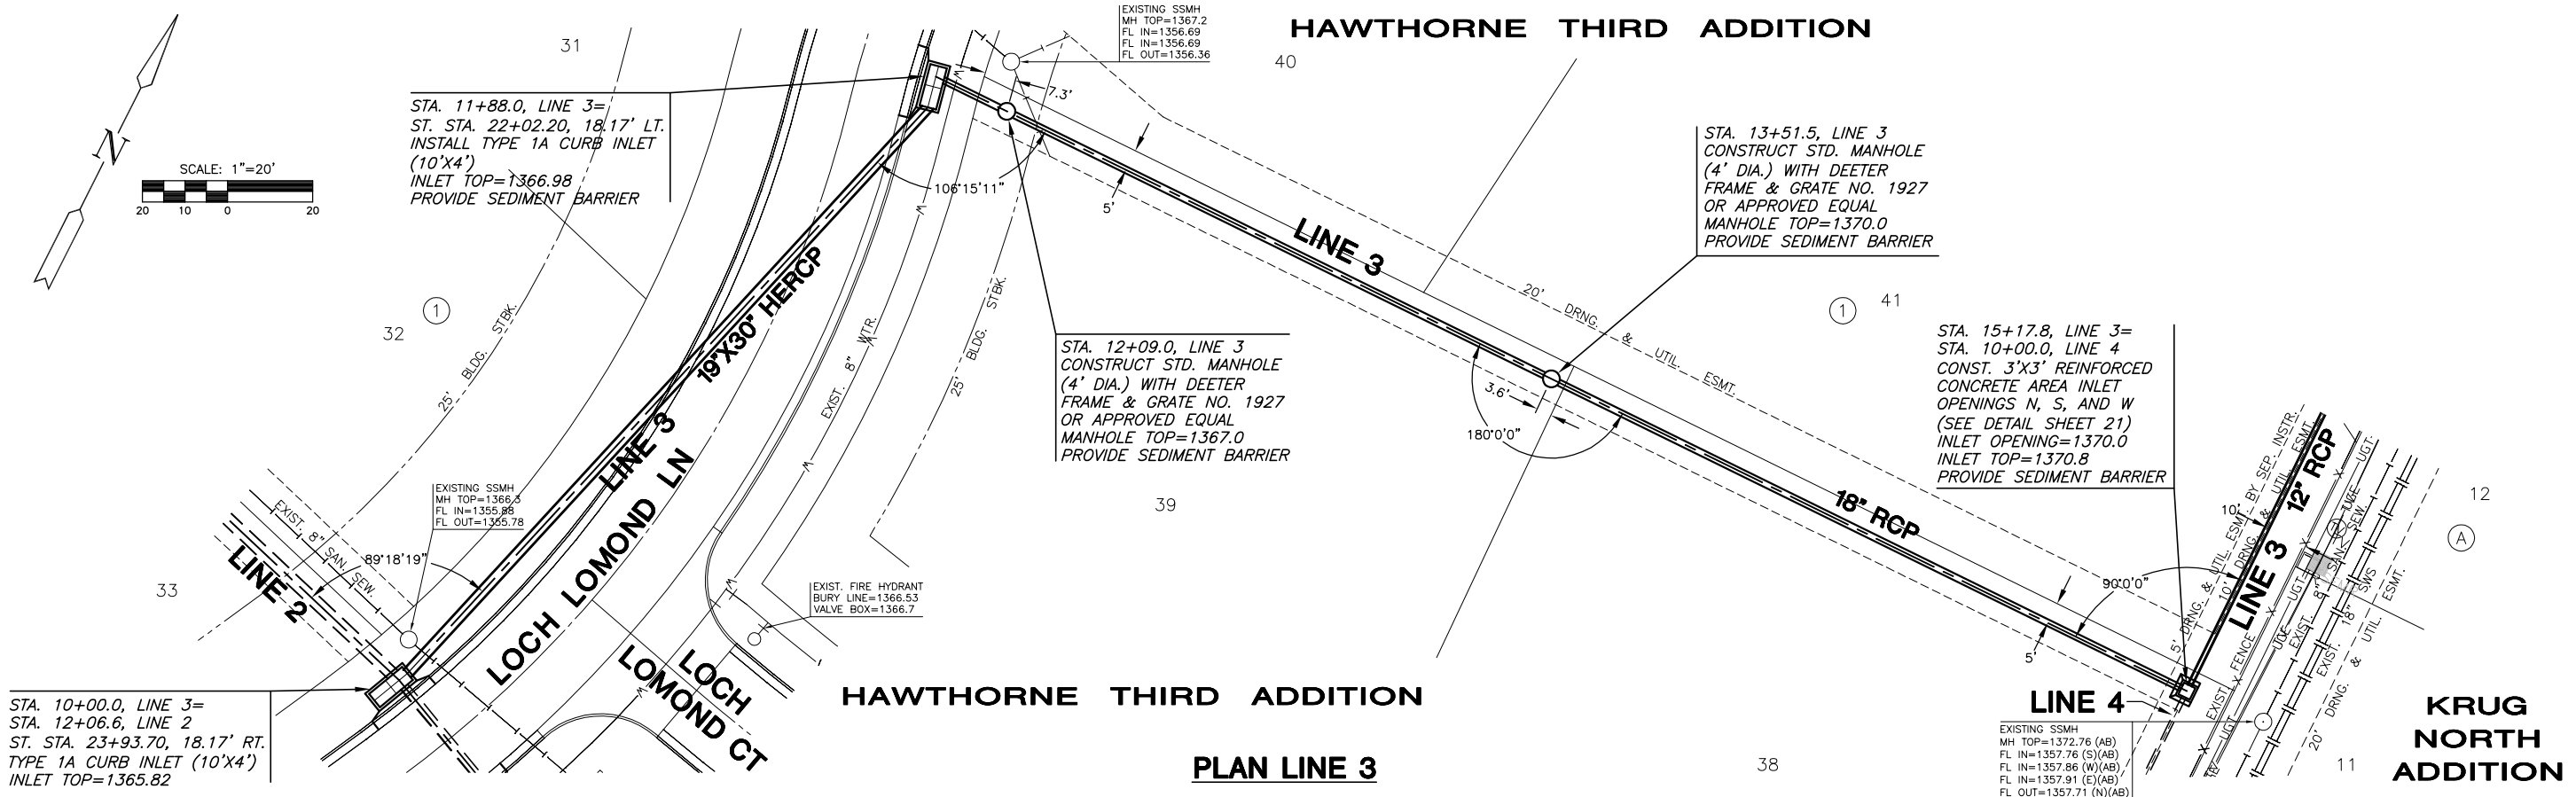

PROFILE LINE 3

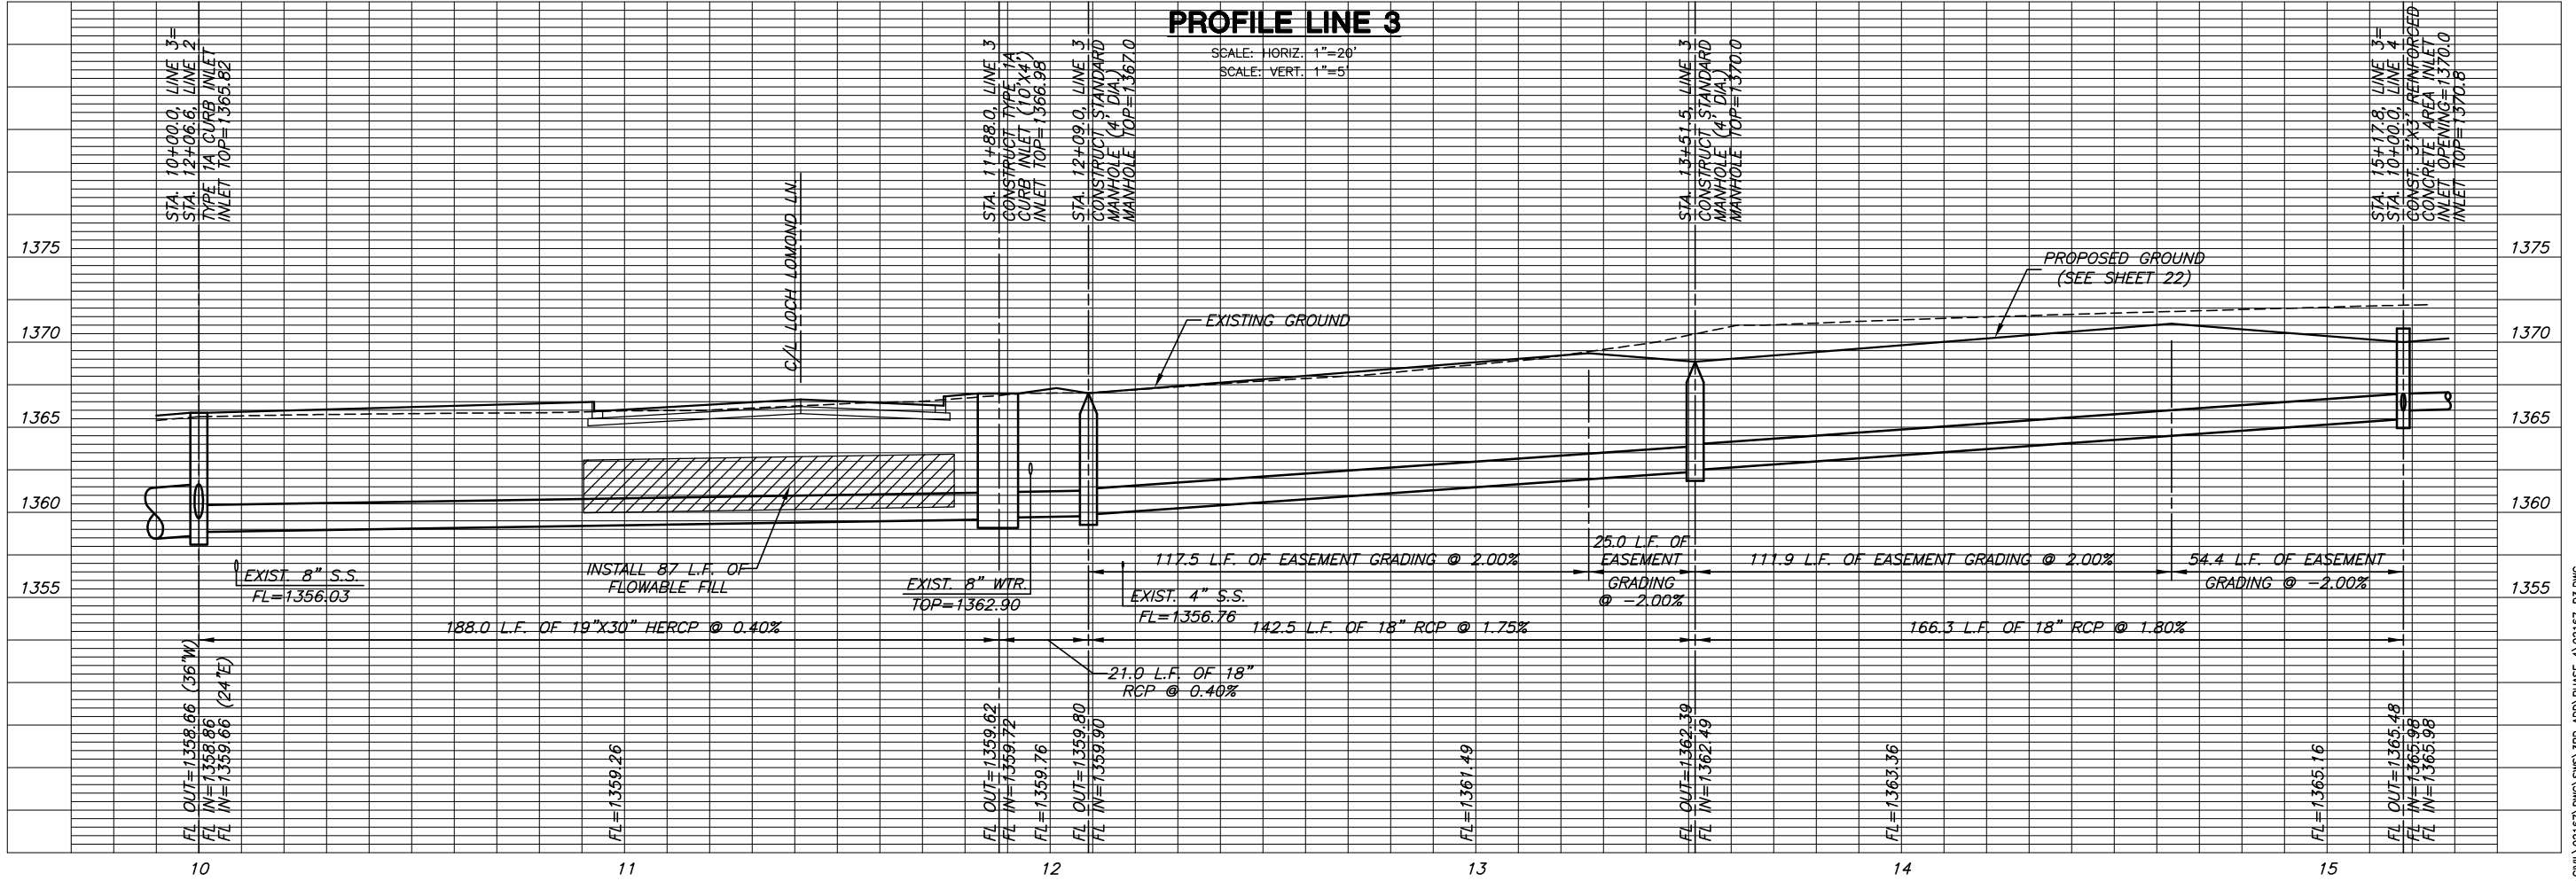

LINE 3
SHEET TITLE
472-84084
PROJECT NUMBER

DFL
DESIGN BY
DMU
DRAWN BY
GJA
CHECKED BY

ISSUED
August 2006
REVISED

SHEET NO.
18 of 39

PLOTTER: Wednesday, August 30, 2006 @ 08:56AM

H:\CIVIL\02167\DWG\SWS\3RD_ADD\PHASE 4\02167_03.DWG