


STATE	PROJECT NO.	YEAR	SHEET NO.	TOTAL SHEETS
KANSAS	87 N-0386-01	2009	1	255
FEDERAL AID NO. STP-N038(60I)				

STATE OF KANSAS
DEPARTMENT OF TRANSPORTATION

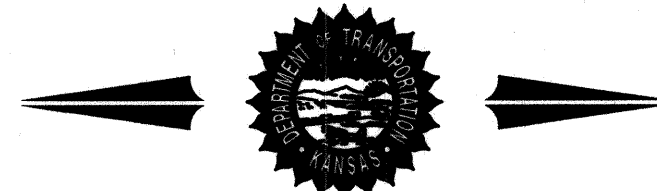

PLAN AND PROFILE OF PROPOSED PROJECT NO. 87 N-0386-01
GREENWICH ROAD FROM HARRY TO KELLOGG


FEDERAL AID PROJECT
CITY OF WICHITA, SEDGWICK COUNTY
PAVING PROJ. NO. 472 84863 OCA NO. 707010
WATER PROJ. NO. 448 90457 OCA NO. 636224

GRADING
SURFACING
STORM SEWER
SEEDING
LANDSCAPING
SIGNALIZATION
SIGNING
PAVEMENT MARKING

INDEX OF SHEETS


1. TITLE SHEET
2. KEY SHEET
3. GENERAL NOTES
- 4.-8. GREENWICH & HARRY TYPICAL SECTIONS
- 9.-28. GREENWICH ROAD PLAN & PROFILES
- 29.-40. HARRY STREET PLAN & PROFILES
41. BAYLEY STREET PLAN
42. GREENWICH & HARRY JOINTING & GRADING PLAN
- 43.-44. INTERSECTION LAYOUTS
- 45.-50. PAVING DETAILS
- 51.-52. CONCRETE SAFETY BARRIER DETAILS
- 53.-54. FIRE HYDRANT RELOCATION PLANS
- 55.-59. WATER LINE PLAN & PROFILES
60. WATER LINE ASSEMBLY DETAILS
- 61.-85. STORM WATER SEWER PLAN & PROFILE SHEETS
86. DRAINAGE CHANNEL TYPICAL SECTIONS
- 87.-88. DRAINAGE CHANNEL PLAN & PROFILE SHEETS
89. WEIR DETAILS
- 90.-96. STORM WATER SEWER DETAILS
97. STORM WATER SEWER SCHEDULE
98. CONCRETE END SECTIONS
- 99-102. RETAINING WALL PLANS AND DETAIL
103. RCB AUXILIARY DETAILS
- 104.-107. RFB GREENWICH STA. 112+13.00
- 108.-111. RCB GREENWICH STA. 122+85.00
- 112.-116. RCB KTA STA. 5091+94.61
- 117.-118. HANDRAIL DETAILS
119. SOIL SAVER DETAILS
120. PRECAST RCB DETAILS
121. BRIDGE EXCAVATION DETAILS
- 122.-124. SUMMARY & RECAPITULATION OF QUANTITIES
125. EROSION CONTROL PLAN
- 126.-130. EROSION CONTROL DETAILS
- 131.-146. LANDSCAPING PLANS & SUMMARY
147. GREENWICH & HARRY SIGNALIZATION PLAN
148. GREENWICH & HARRY WIRING PLAN
149. GREENWICH & LINCOLN SIGNALIZATION PLAN
150. GREENWICH & LINCOLN WIRING PLAN
- 151.-154. TRAFFIC SIGNAL DETAILS
- 155.-163. PAVEMENT MARKING & SIGNING PLANS
- 164.-167. PAVEMENT MARKING & SIGNING DETAILS & SUMMARIES
- 168.-190. GREENWICH & HARRY CONSTRUCTION SEQUENCING & TRAFFIC CONTROL
191. KTA TYPICAL SECTIONS
- 192.-195. KTA TRAFFIC CONTROL
- 196.-209. TRAFFIC CONTROL DETAILS
- 210.-213. GUARDRAIL DETAILS
214. GREENWICH & HARRY TRAFFIC CONTROL SUMMARY
215. KTA TRAFFIC CONTROL SUMMARY & GUARDRAIL LAYOUT
216. DRAINAGE MAP
- 217.-237. GREENWICH ROAD CROSS SECTIONS
- 239.-248. HARRY STREET CROSS SECTIONS
249. KTA CROSS SECTION
- 250.-255. CHANNEL CROSS SECTIONS

DATE	BY	DESCRIPTION


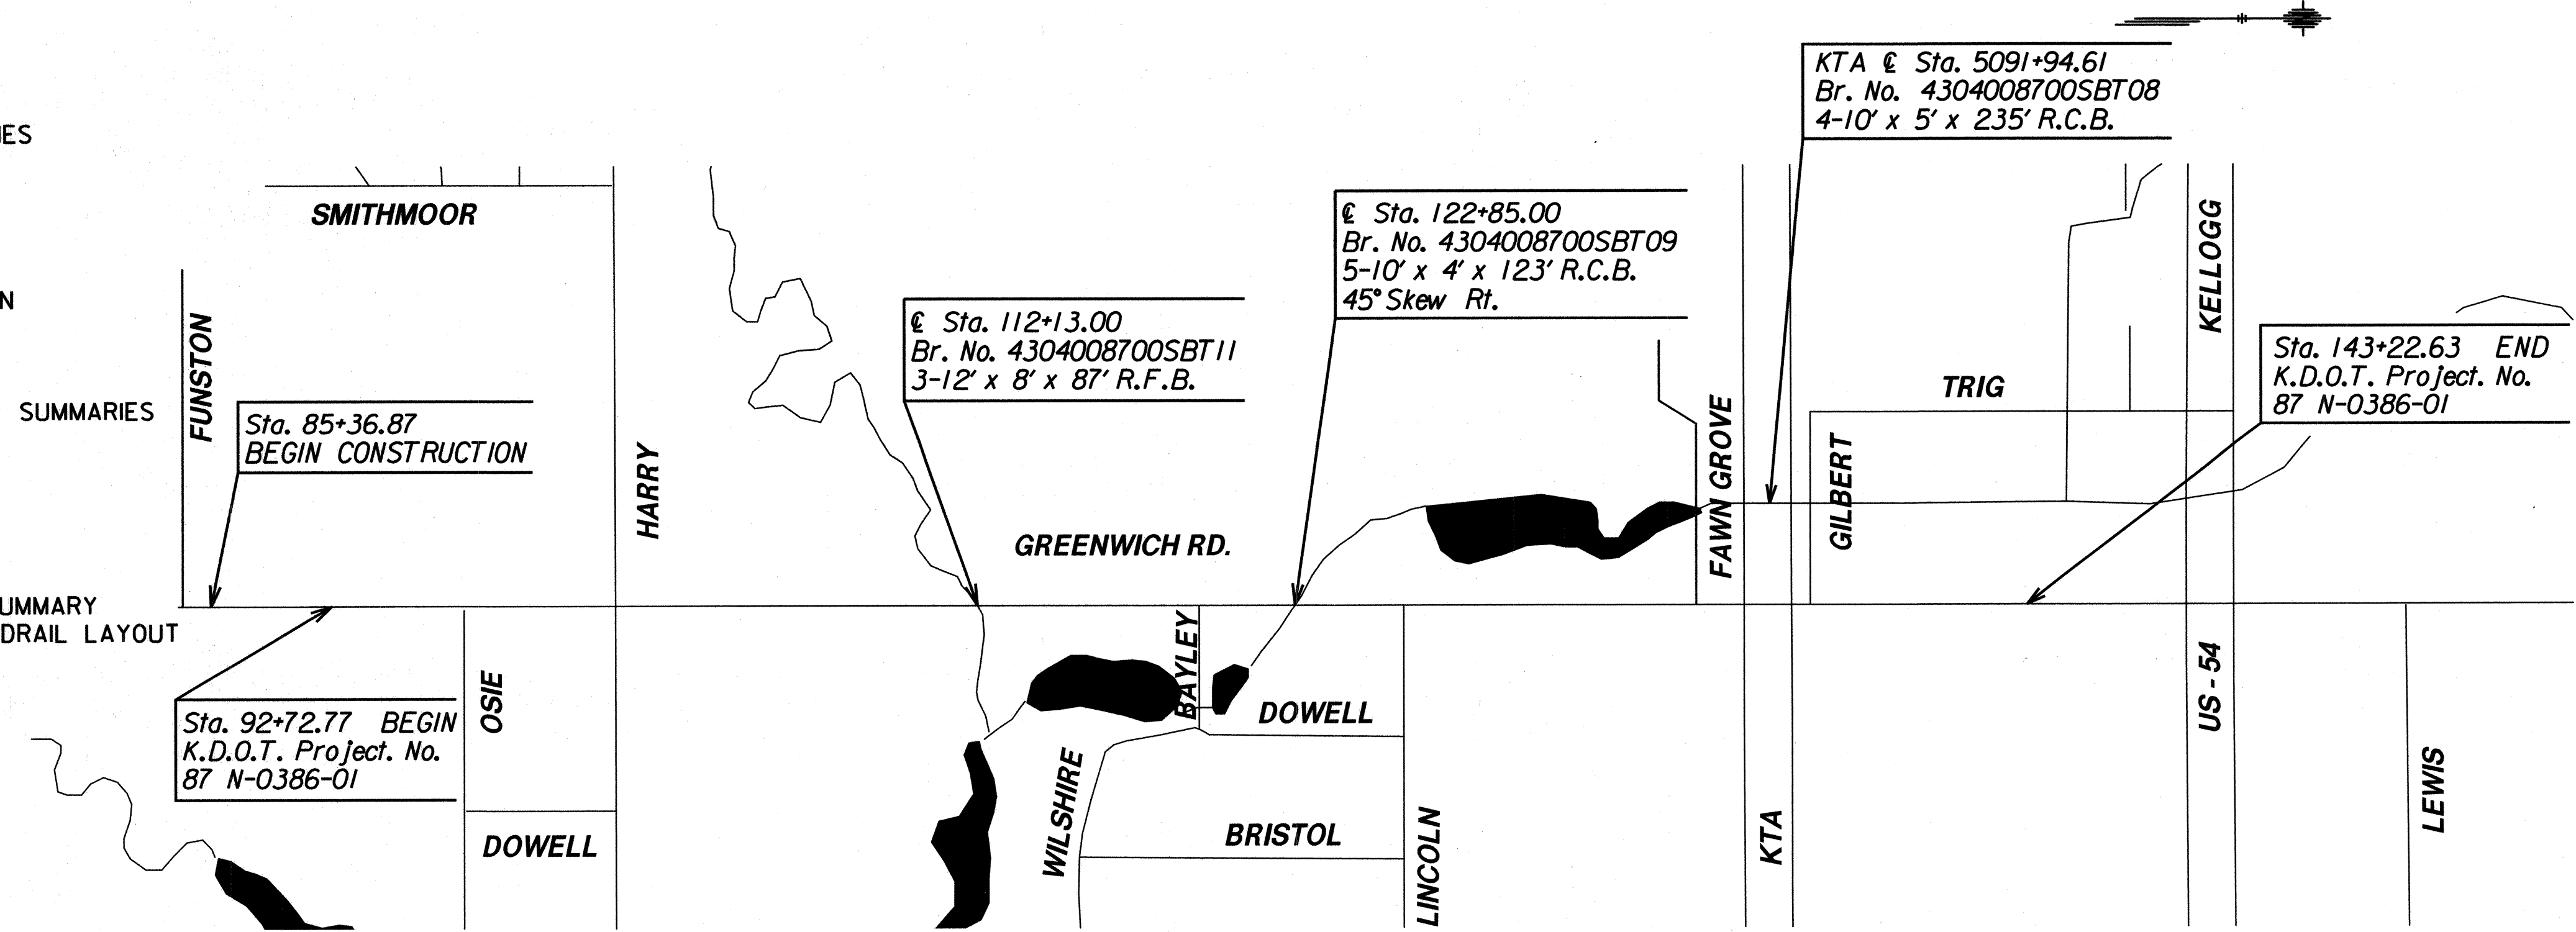


DESIGN DESIGNATION

AADT =	7,272 (2002)
AADT =	27,000 (2030)
DHV =	10%
D =	60%
T =	5%
V =	40 MPH
C of A =	NONE
Clear Zone =	6.0'

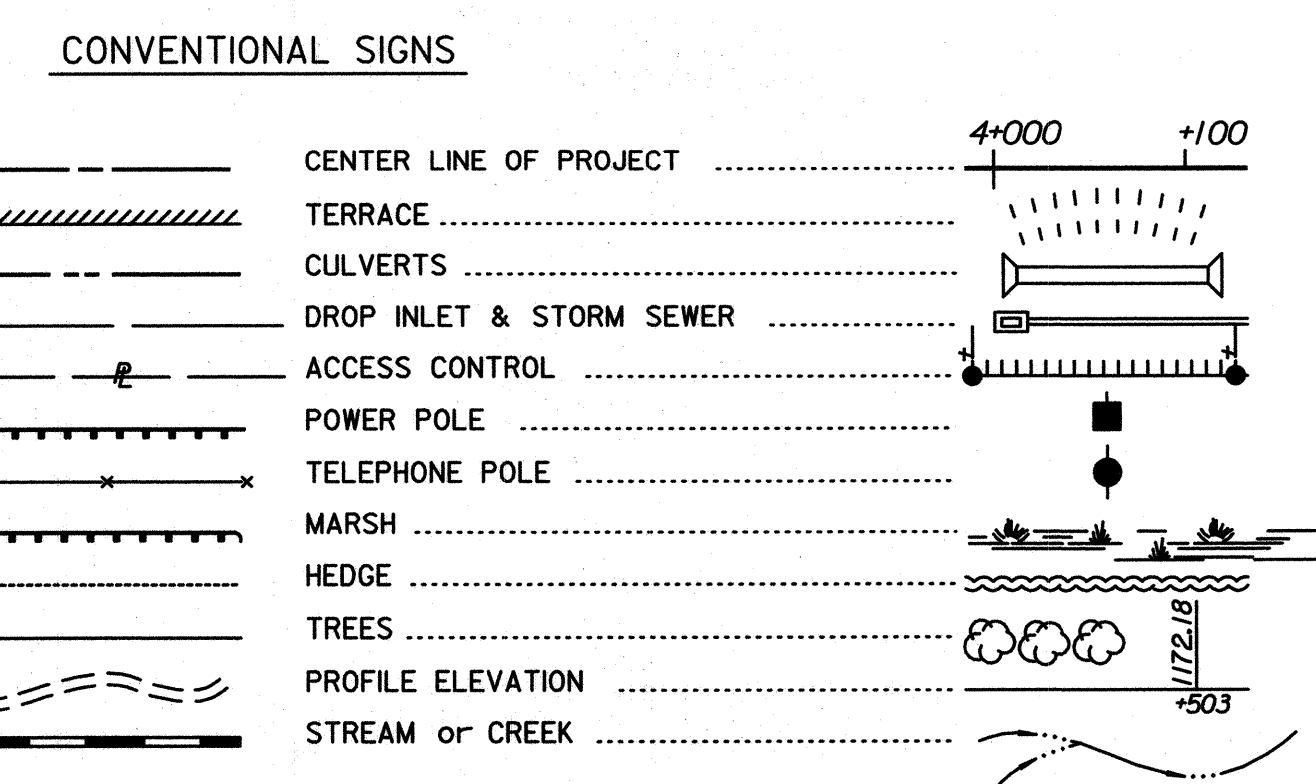

GROSS LENGTH OF PROJECT	5,049.86 FT.	
ADDITIONS	0.00 FT.	
EXCEPTIONS	0.00 FT.	
NET LENGTH OF PROJECT	5,049.86 FT.	0.96 MILES
NET LENGTH OF BRIDGES	0.00 FT.	0.00 MILES
NET LENGTH OF ROAD	5,049.86 FT.	0.96 MILES

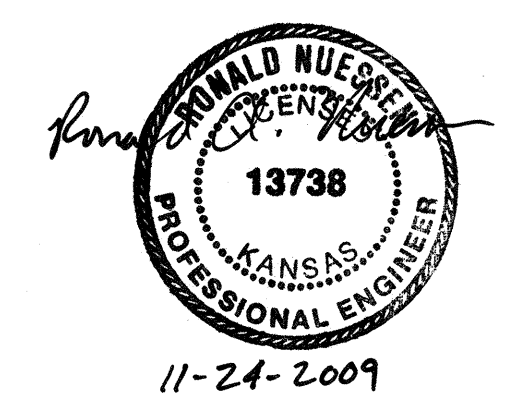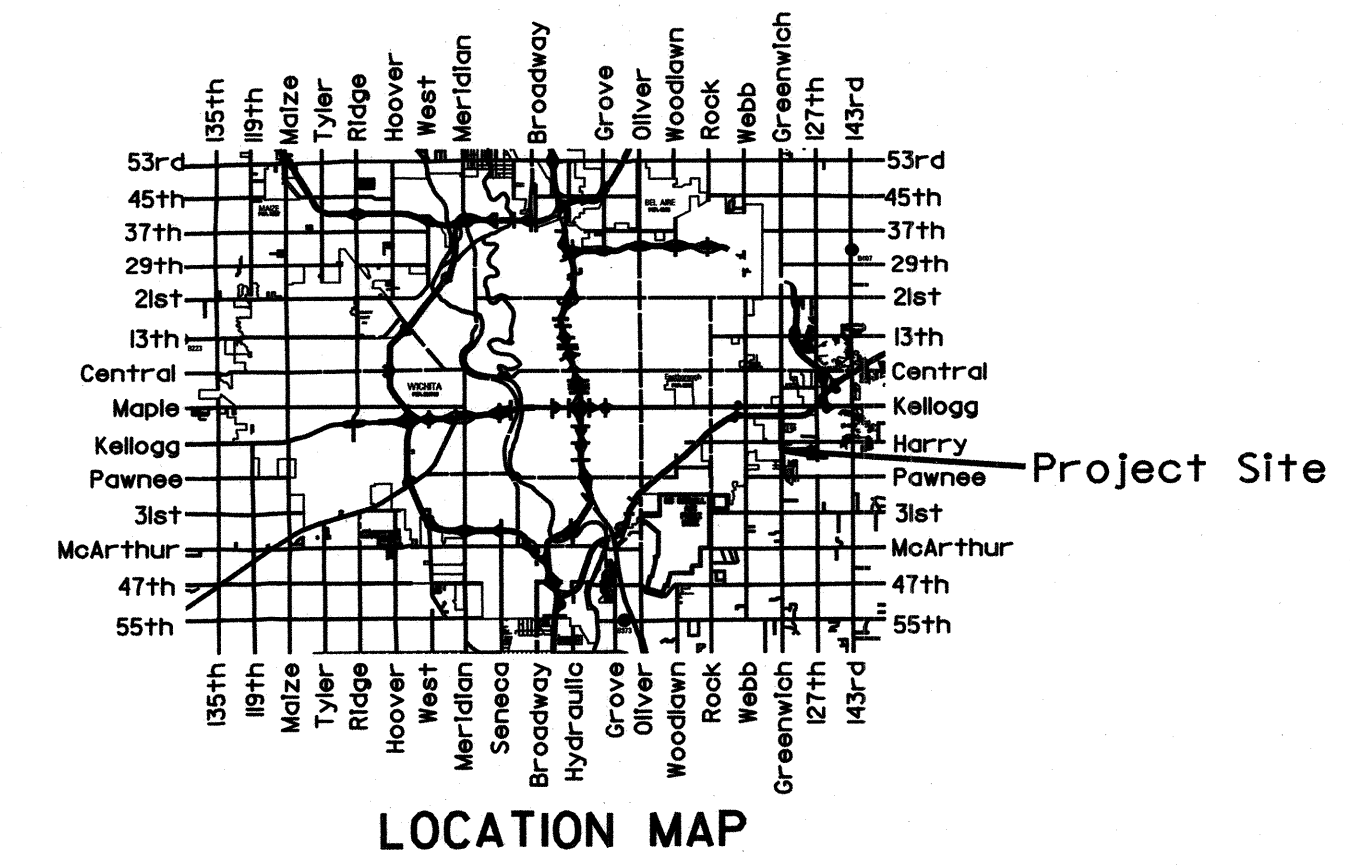

PLANS PREPARED BY :
PB PARSONS BRINCKERHOFF
Wichita, Kansas

APPROVED :
Jay Armour
JAMES ARMOUR, P.E., CITY ENGINEER
DATE 11/24 2009

C:\Users\jg\Documents\PROJECTS\GENERAL\GRW\KTA\87N0386\TITLE.dgn
 File : K:\35751\ACADD\SHEET\GENERAL\GRW\KTA\87N0386\TITLE.dgn
 11/23/2009