

STATE	PROJECT NO.	YEAR	SHEET NO.	TOTAL SHEETS
KANSAS	472-84295	2010	9	194


LEGEND

	Pavement Removal
	Sidewalk Removal
	Pavement Milling

NOTE:
 Contractor Shall See Streetscape Plans for all Items of Construction Beyond the Back of Curb. See Shts. 22-40


⊙ All Control and Coordinate Data is Located on Sht. 3

Contractor Shall See Storm Sewer Plan and Profile Sheets for all Proposed Storm Sewer Improvements. See Shts. 45-50

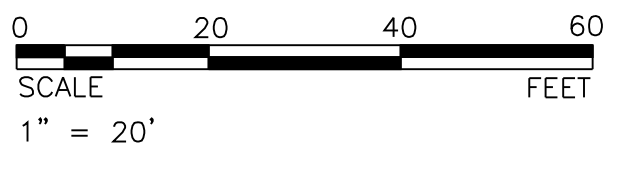

⊗ Remove Existing Inlet and Existing RCP Pipe, Subsidiary to Removal of Existing Structures.

DATE	
BY	
REFERENCES NOTED	
REFERENCES CHECKED	

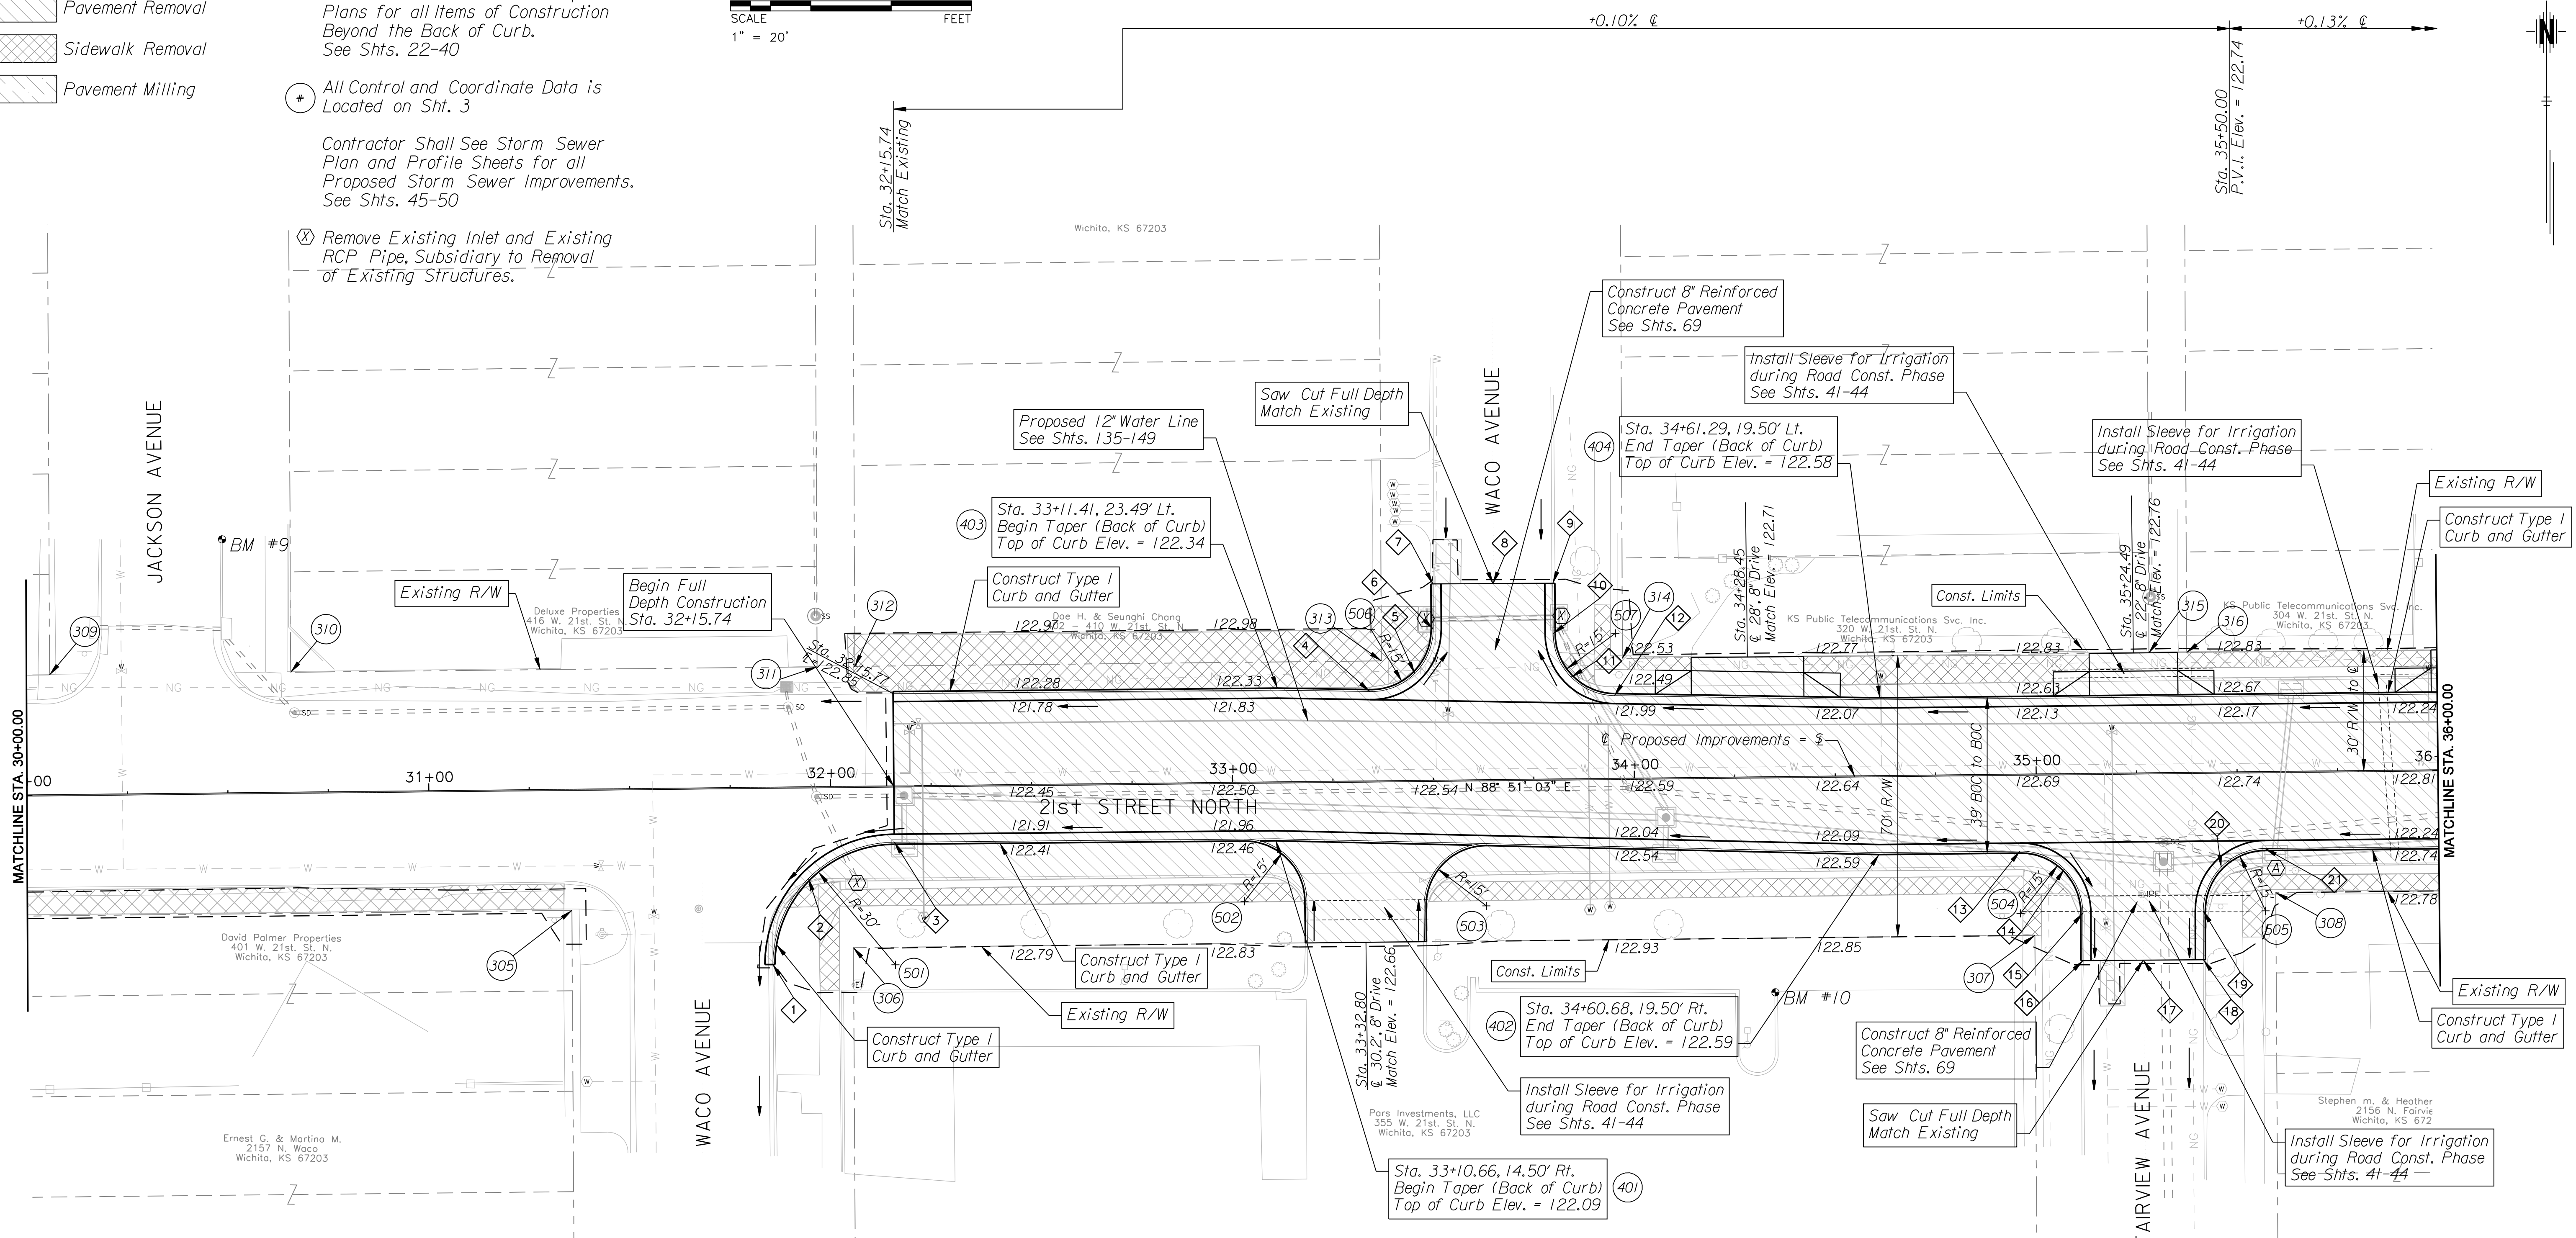

BM #9
 "□" Cut on Bench Pad
 E Curb Jackson Ave. at
 S Edge Bench Pad
 Elev. = 121.91

CURB RETURN LOCATION & ELEVATIONS

Station	Offset	Elevation
31+85.12	43.99' Rt.	121.49
31+94.26	22.65' Rt.	121.73
32+15.72	13.87' Rt.	121.87
33+34.42	22.37' Lt.	121.88
33+45.62	26.74' Lt.	121.70
33+50.33	37.79' Lt.	121.51
33+50.39	49.02' Lt.	121.60
33+65.32	48.94' Lt.	122.34
33+80.25	48.87' Lt.	121.57
33+80.18	36.33' Lt.	121.57
33+84.55	25.47' Lt.	121.78

CURB RETURN LOCATION & ELEVATIONS

Station	Offset	Elevation
33+95.27	20.76' Lt.	121.98
34+95.76	19.00' Rt.	122.12
35+06.76	23.58' Rt.	122.00
35+11.26	34.62' Rt.	121.88
35+11.16	46.45' Rt.	121.85
35+26.15	46.48' Rt.	122.44
35+41.14	46.52' Rt.	121.84
35+41.23	34.38' Rt.	121.89
35+45.81	23.50' Rt.	122.03
35+56.73	19.00' Rt.	122.17

BM #10
 "□" Cut Top of Curb
 N end U Shaped Curb Around Light
 Standard in Front of Dollar General Store
 NE Cor. 21st Street North and Jackson Ave.
 Elev. = 123.66

CITY OF WICHITA
 21ST STREET NORTH &
 BROADWAY AVENUE INTERSECTION
 PROPOSED PLAN & PROFILE
 21ST STREET NORTH
 STA. 30+00.00 to STA. 36+00.00
 WICHITA, KANSAS

DESIGNED	M.D.B.	DATE	1/8/2010
CHECKED	B.A.L.	DATE	
DRAWN	D.A.N.	DATE	



Plotted By: danavarr
 File: g:\W05\0001\ROAD\001\p00b.sht
 \$getvar, "dwgprefix"; %getvar, "dwgname"; Plotdate\$(etime, 0, MON DD, " ", YYYY) - HMMmm/pm
 1/8/2010