


MI-52-4C

MI-52-4

PVI  
ELEV=169.90 . 10

PVI  
ELEV=173.86

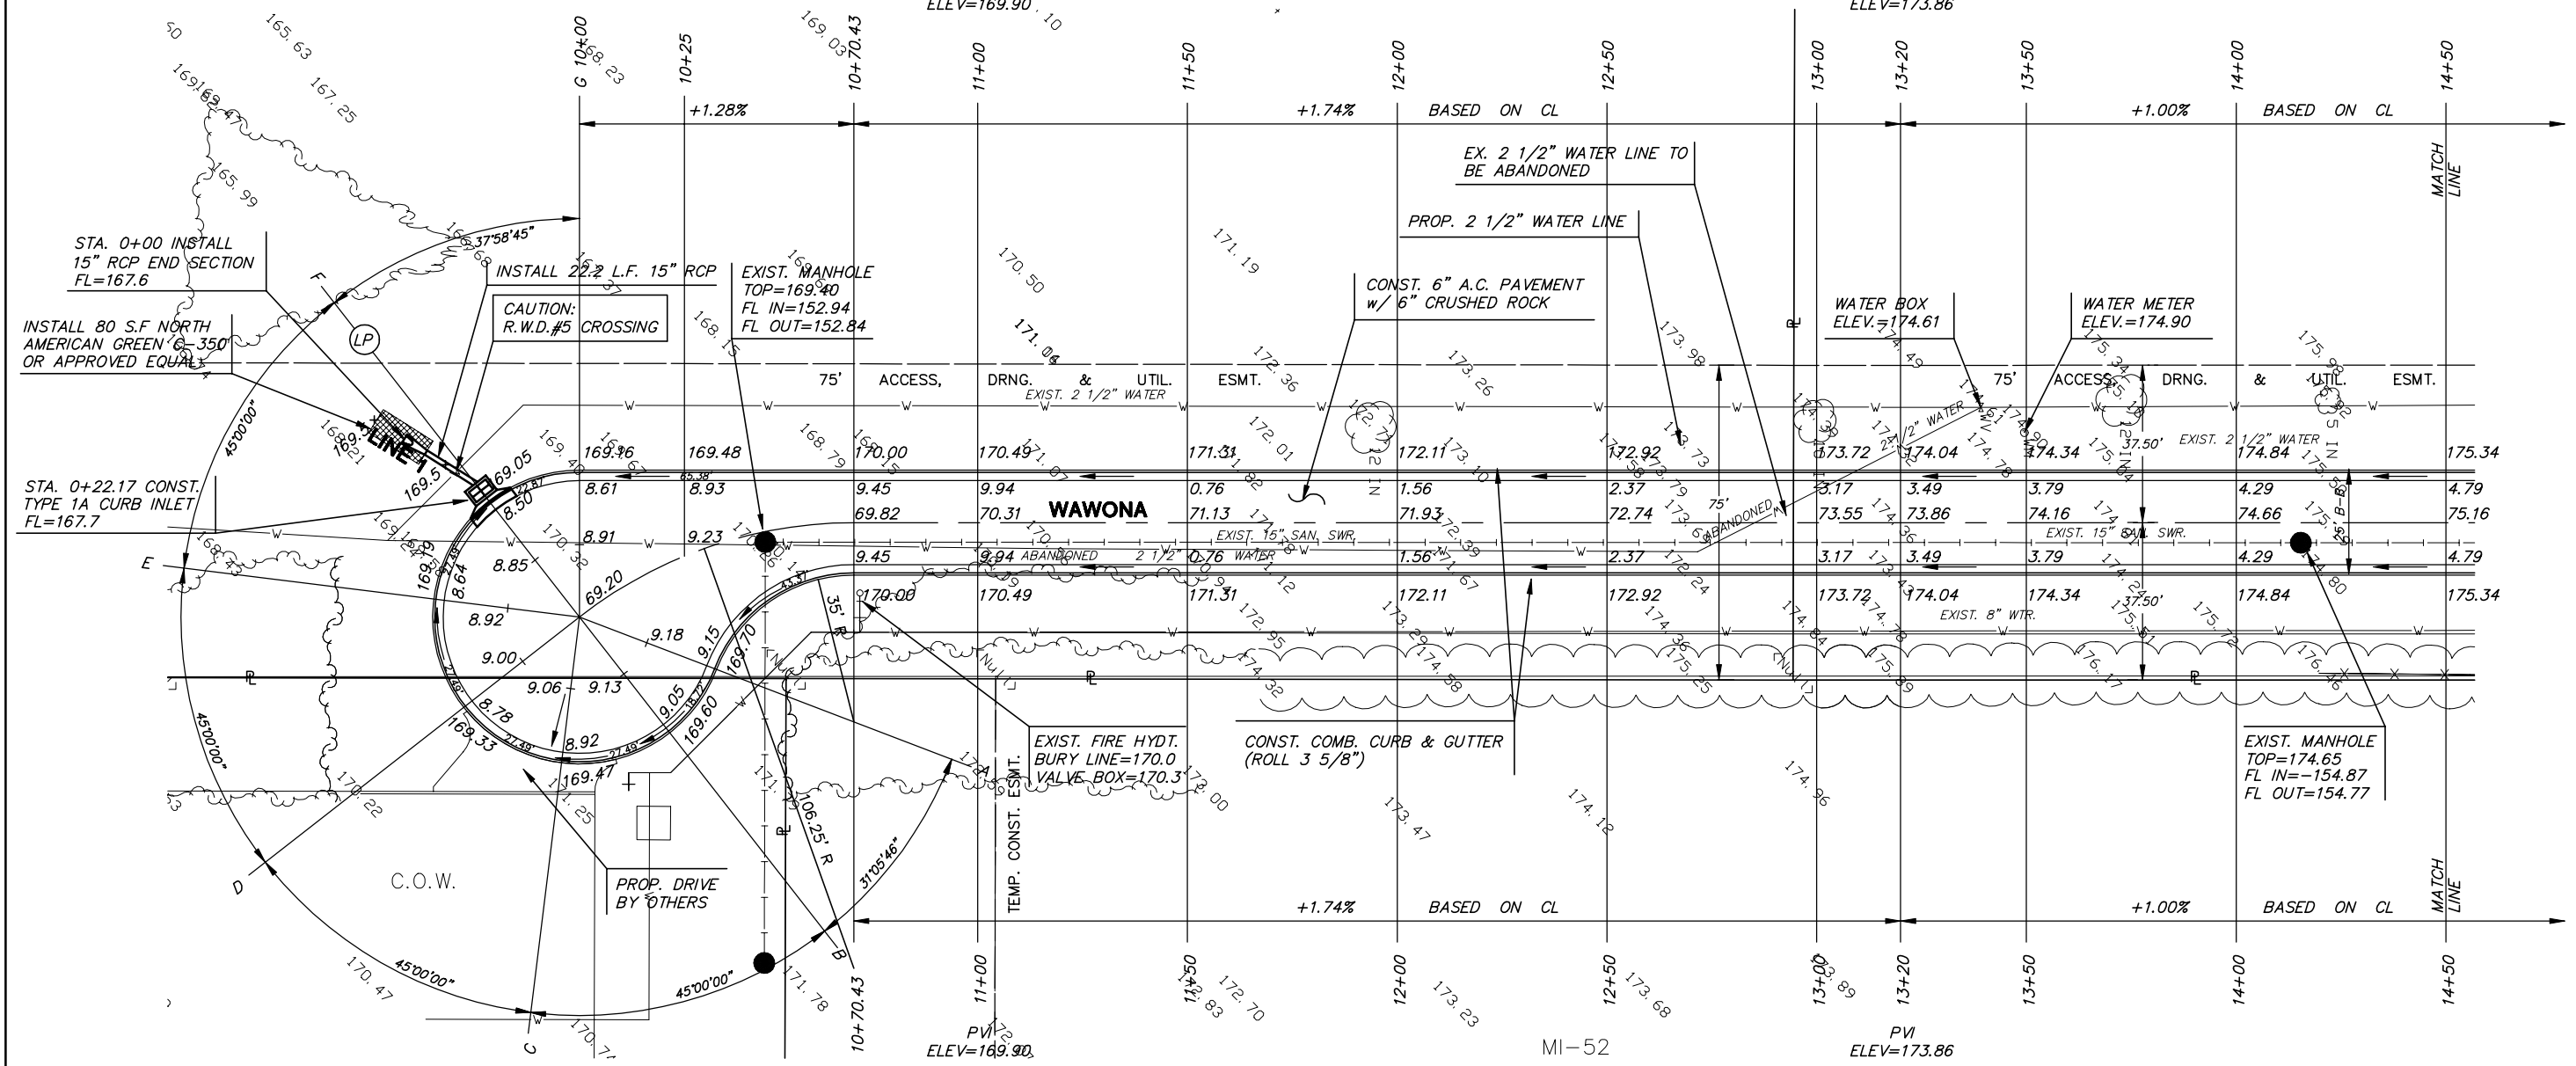




**PLAN - LINE 1**

SCALE: 1" = 20'

**PROFILE - LINE 1**

HORIZONTAL SCALE: 1" = 20'

VERTICAL SCALE: 1" = 5'

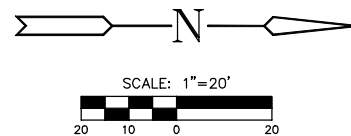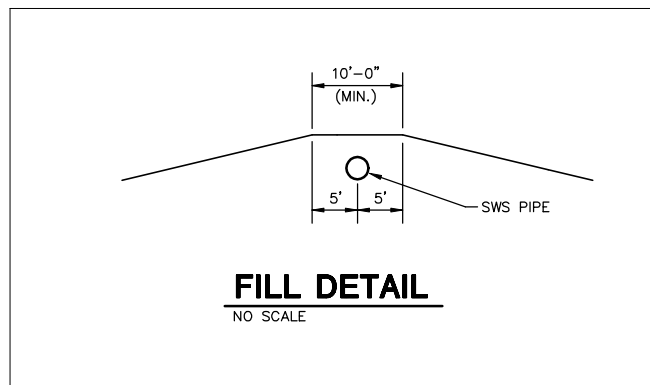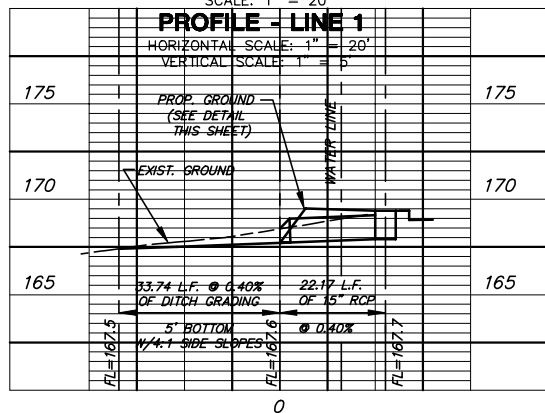

**PLAN NOTES:**

1. TREES SHOWN ARE AFTER DEMOLITION.
2. TOP OF CURB ELEVATIONS SHOWN ARE FOR FULL CURB. CONSTRUCT COMBINED CURB & GUTTER, ROLLED (3 5/8") EXCEPT WHERE NOTED.

H:\ENVR\97168\DWG\PAVE\97168E1

**MKEC**  
ENGINEERING CONSULTANTS  
411 N. WEBB ROAD  
WICHITA, KS. 67206  
316-684-9600

**NORTHEAST PUMP STATION**  
PROJECT NAME

**WAWONA PAVING PLAN**  
SHEET TITLE

GJA/BDM DESIGN BY:	BDM/RAS/RKH DRAWN BY:	GJA CHECKED BY:
APRIL 2001 DATE	97168E1 JOB NO.	4 / 9 SHEET OF