
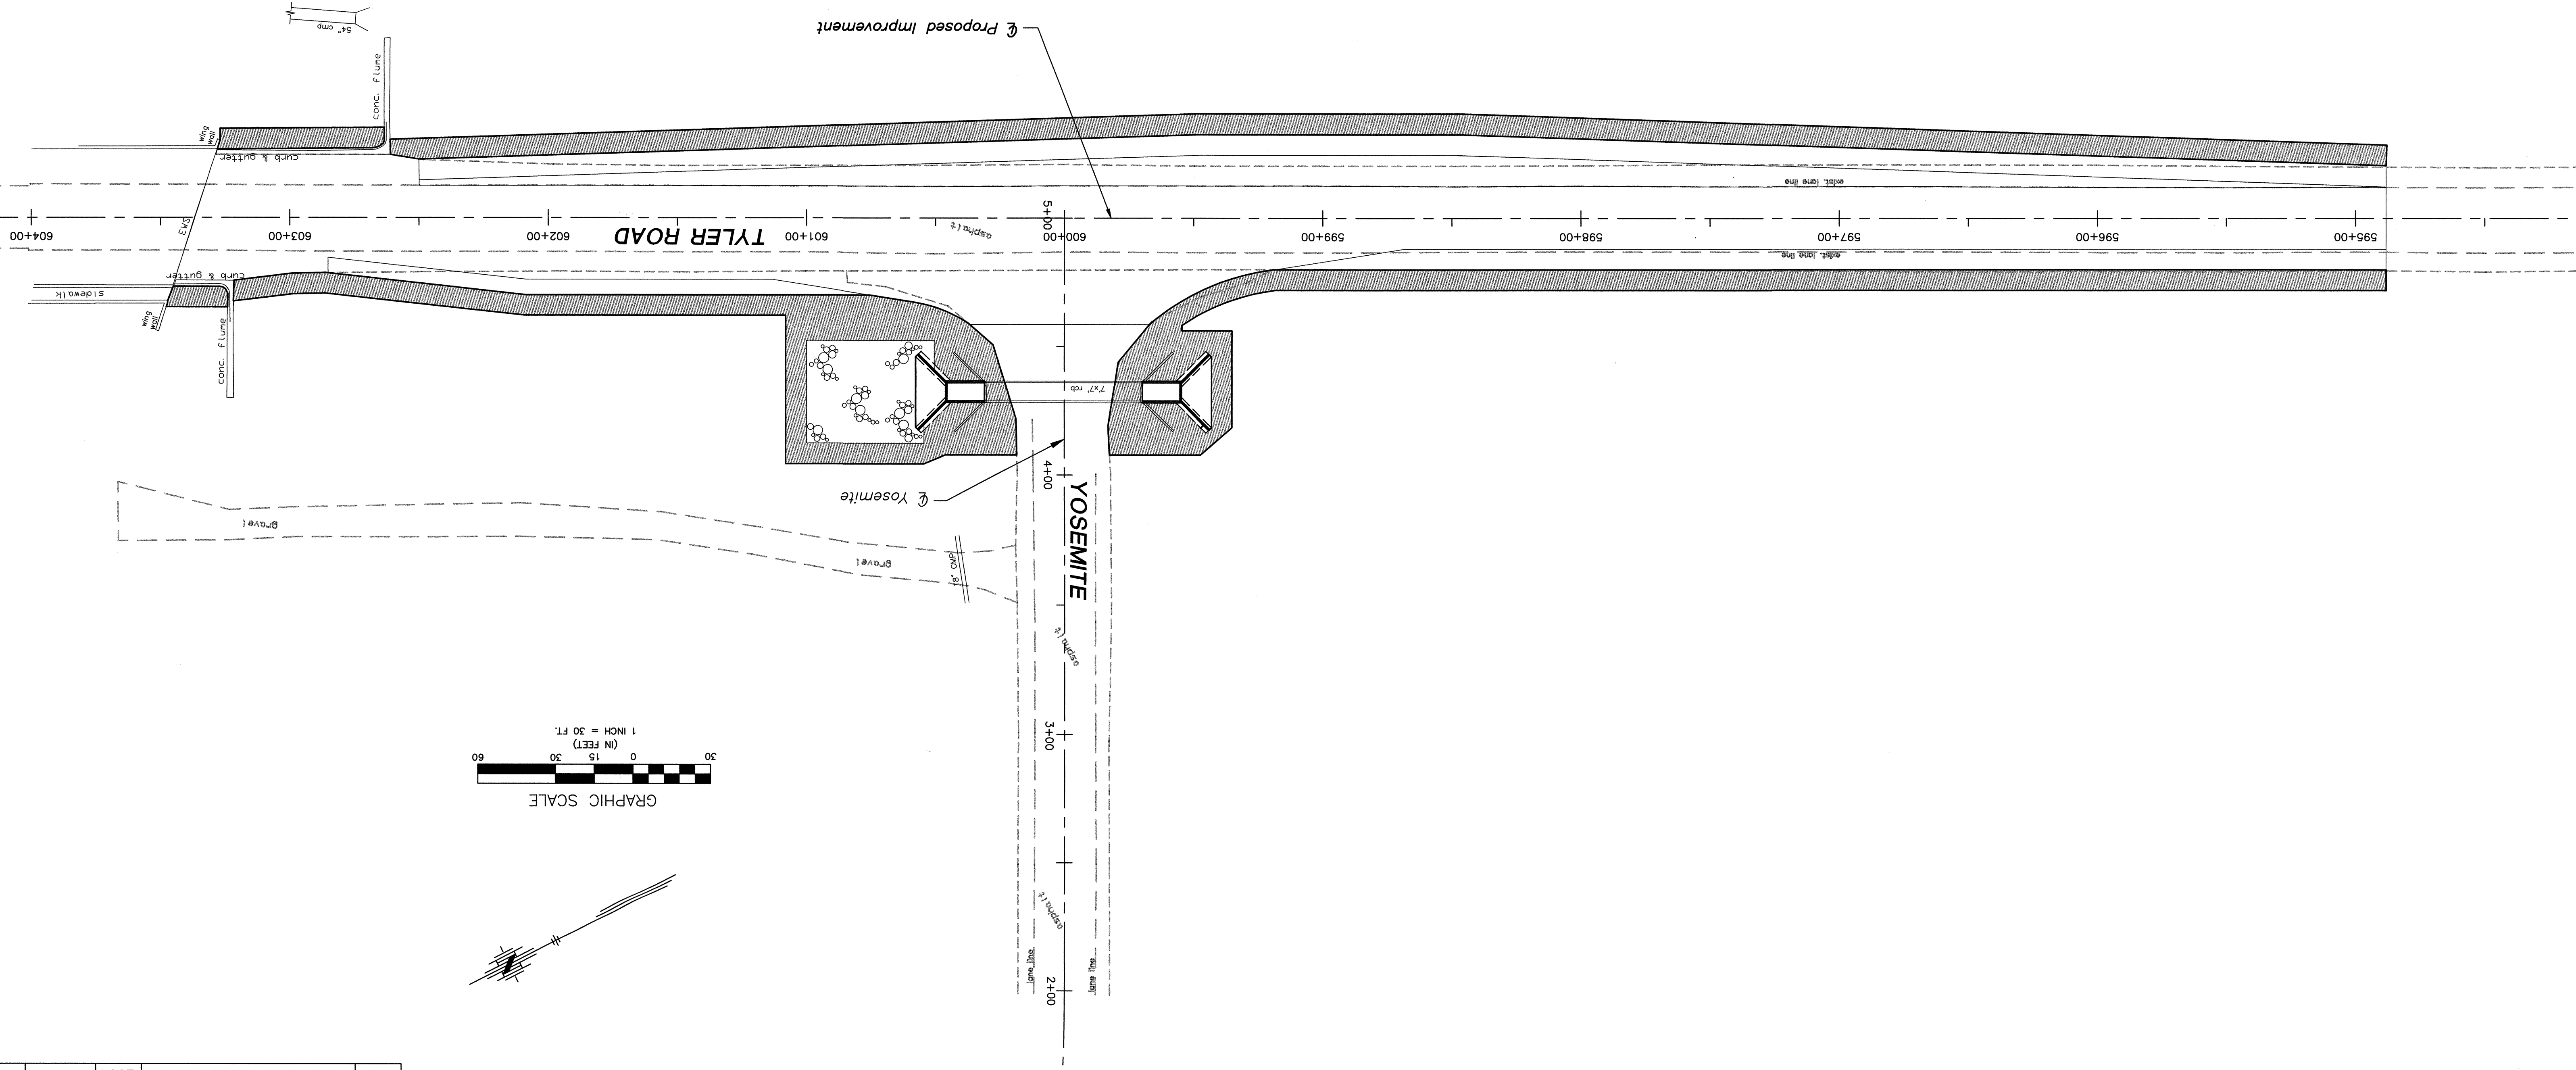


KANSAS DEPARTMENT OF TRANSPORTATION
EROSION CONTROL PLAN
TYLER ROAD
STA. 594+88.15 TO STA. 603+36.66

LEGEND

 8' Excelsior 1 (Curlax) Blanket



STATE	KANSAS
PROJECT NO.	B7 N-0239-01
YEAR	2004
SHEET NO.	22
TOTAL SHEETS	47

BY	DATE
REFERENCES NOTED	
REFERENCES CHECKED	