



**GRADING PLANS**  
**MONARCH LANDING ADDITION**  
**PHASE 1**

**GRADING PLAN**  
SHEET TITLE  
468-84318  
PROJECT NUMBER

MLP  
DESIGN BY  
MLP  
DRAWN BY  
GJA  
CHECKED BY

ISSUED  
March 07  
REVISED

SHEET NO.  
4 of 16

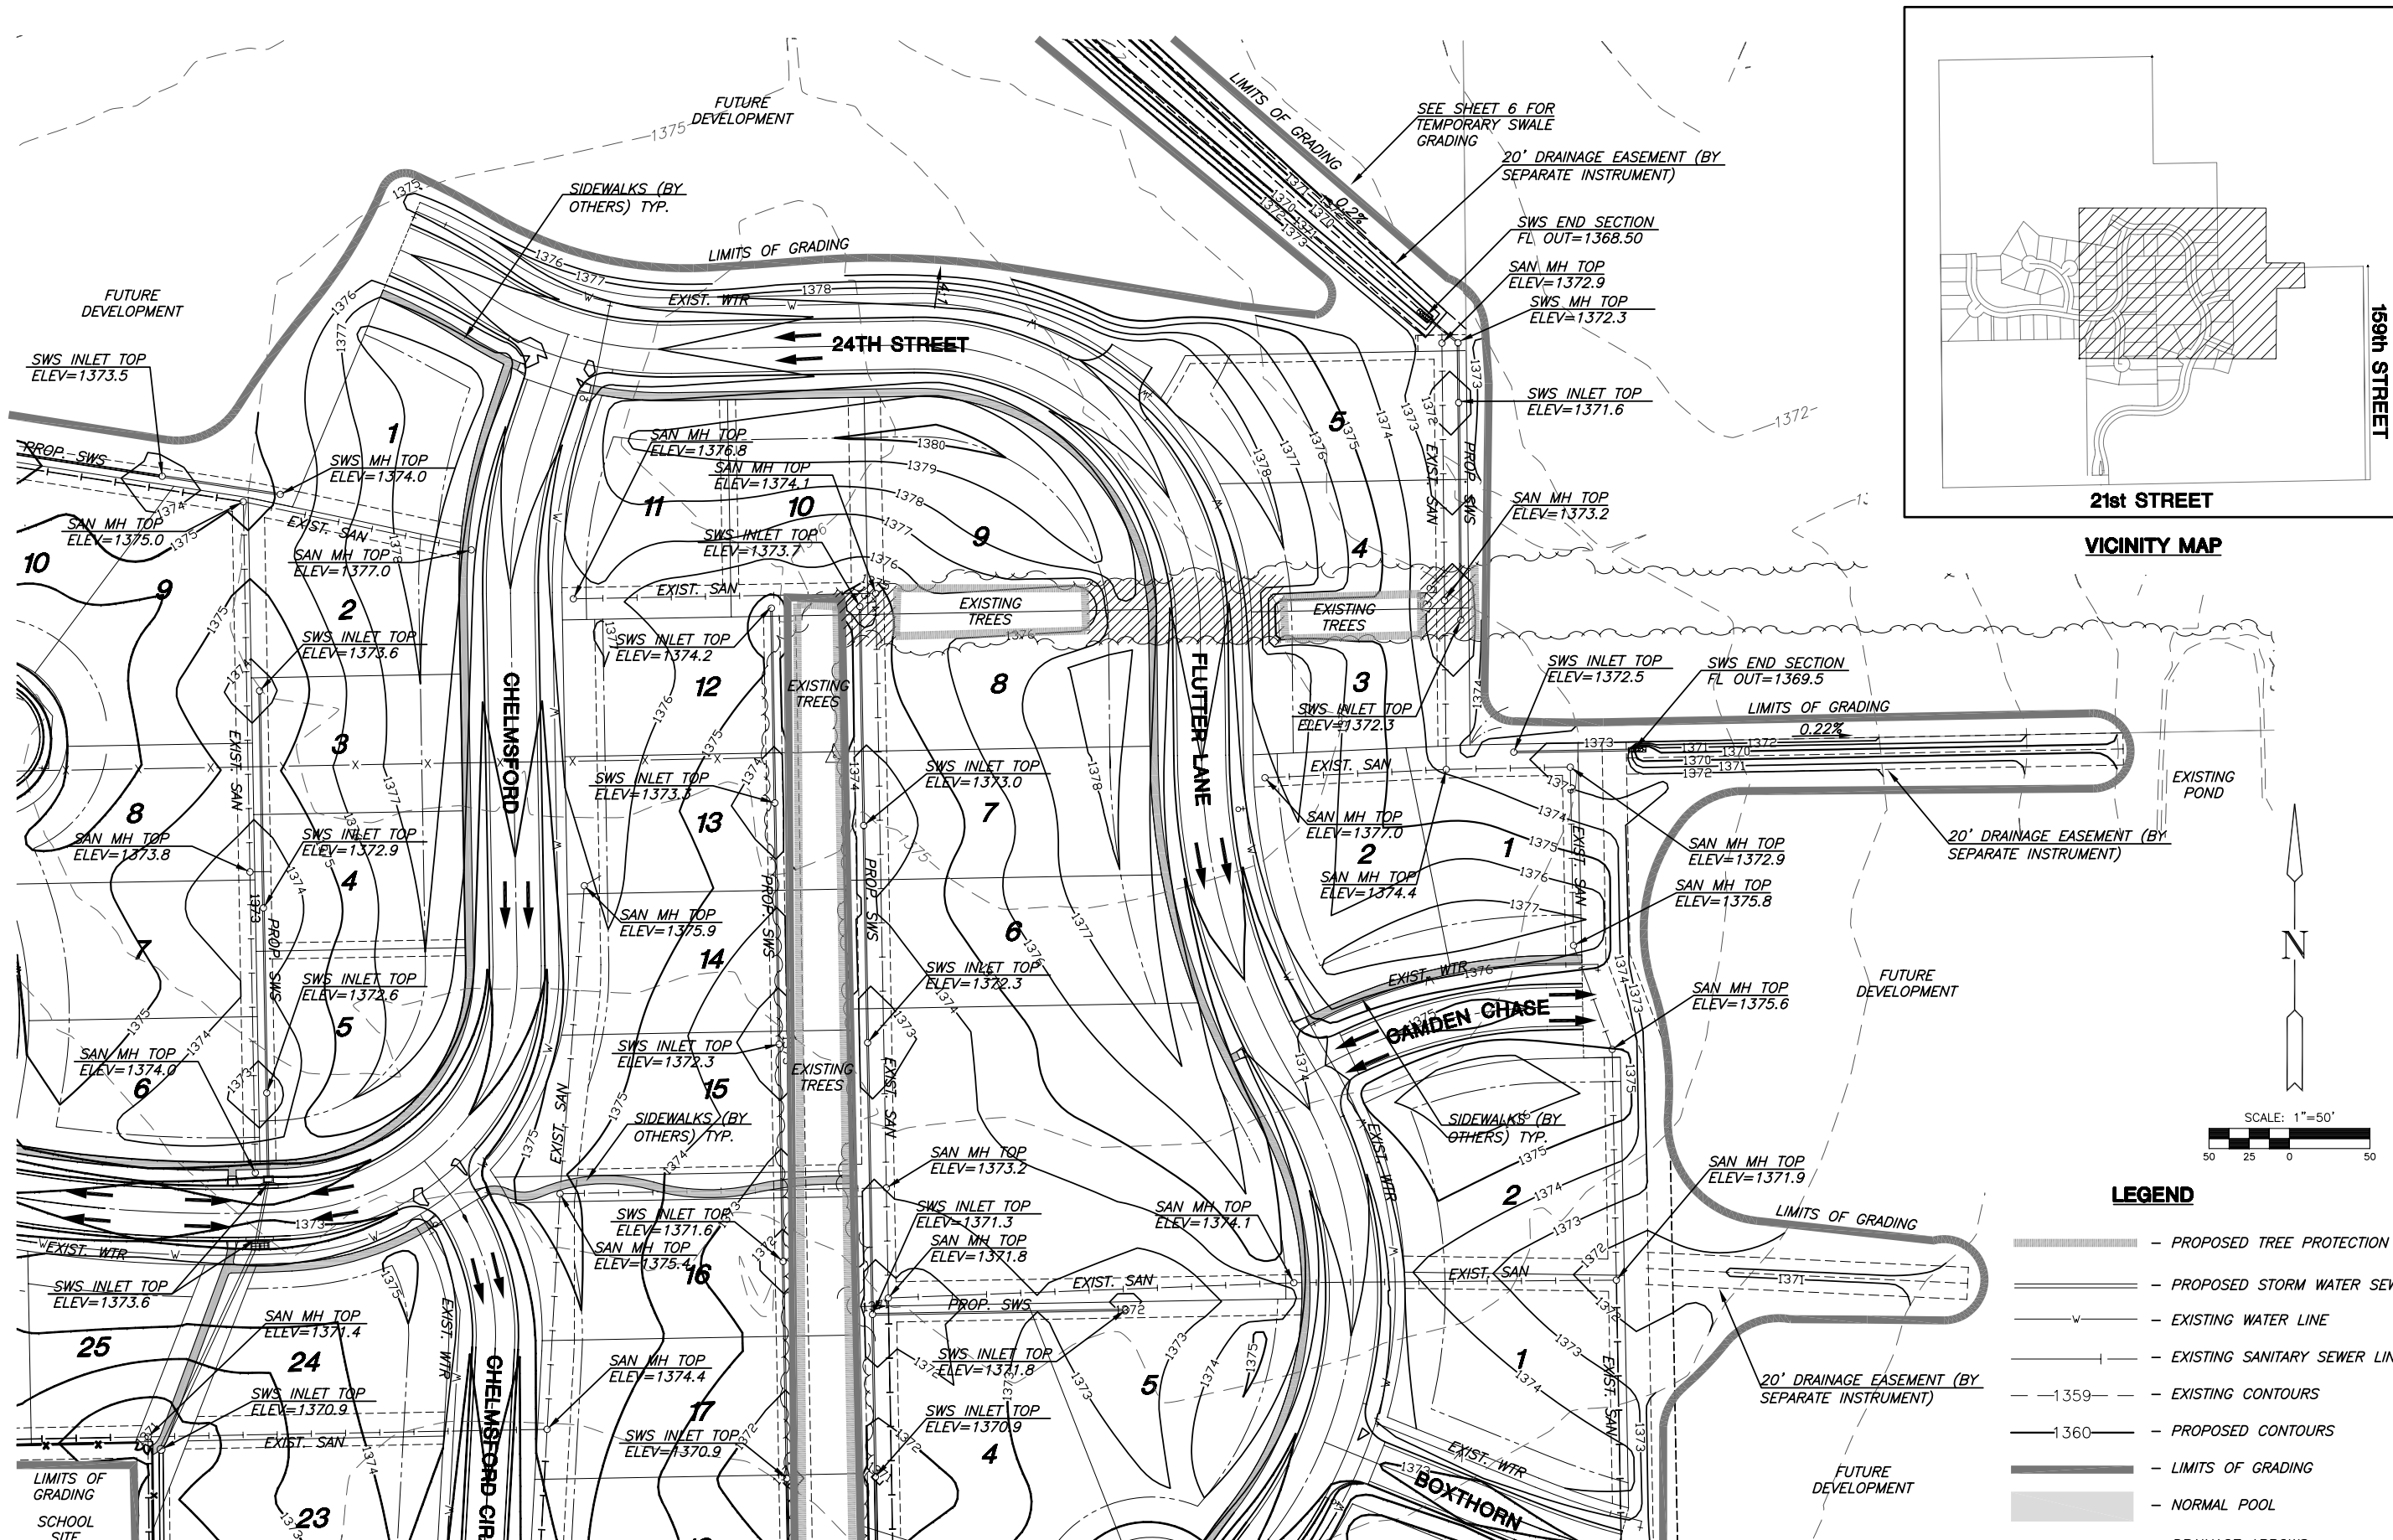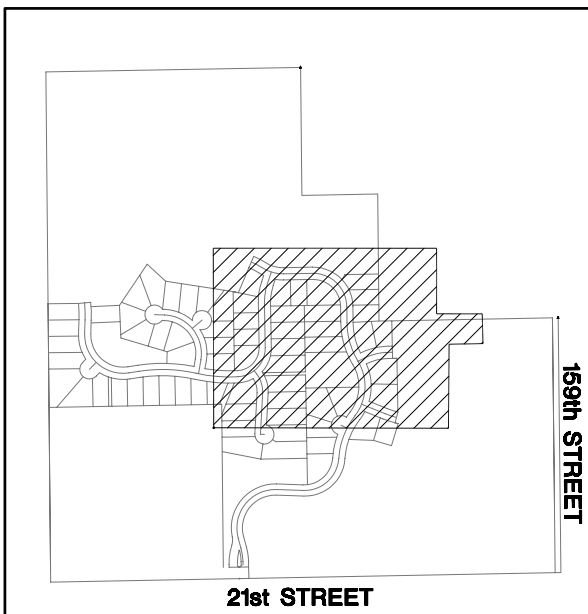

**LEGEND**

- PROPOSED TREE PROTECTION
- PROPOSED STORM WATER SEWER
- EXISTING WATER LINE
- EXISTING SANITARY SEWER LINE
- EXISTING CONTOURS
- PROPOSED CONTOURS
- LIMITS OF GRADING
- NORMAL POOL
- DRAINAGE ARROWS
- TREE REMOVAL

PLOTTER: Wednesday, March 07, 2007 10:15 AM

J:\CIVIL\06201\DWG\GRAD\PH1\06201\_G2.DWG