





**GRADING PLANS**  
**MONARCH LANDING ADDITION**  
**PHASE 1**

**GRADING PLAN**  
SHEET TITLE  
468-84318  
PROJECT NUMBER


MLP  
DESIGN BY  
MLP  
DRAWN BY  
GJA  
CHECKED BY

ISSUED  
March 07  
REVISED

SHEET NO.  
**6 of 16**

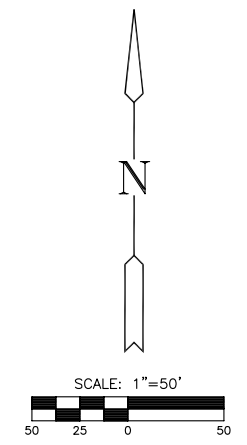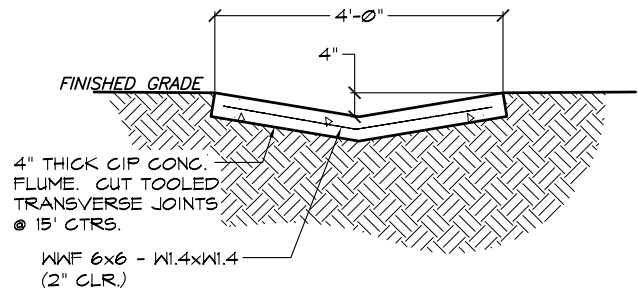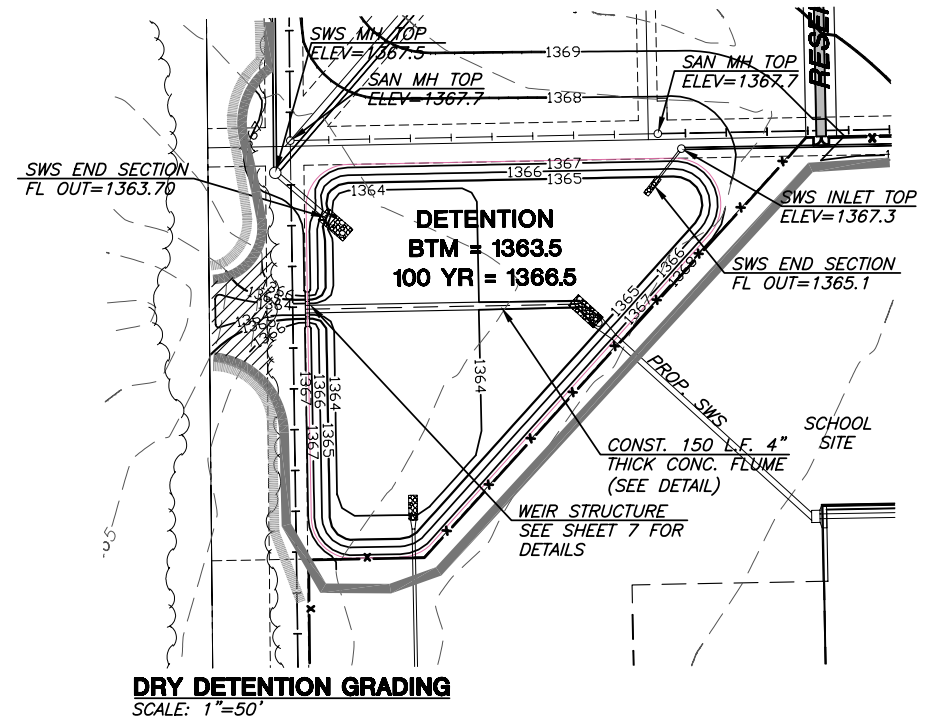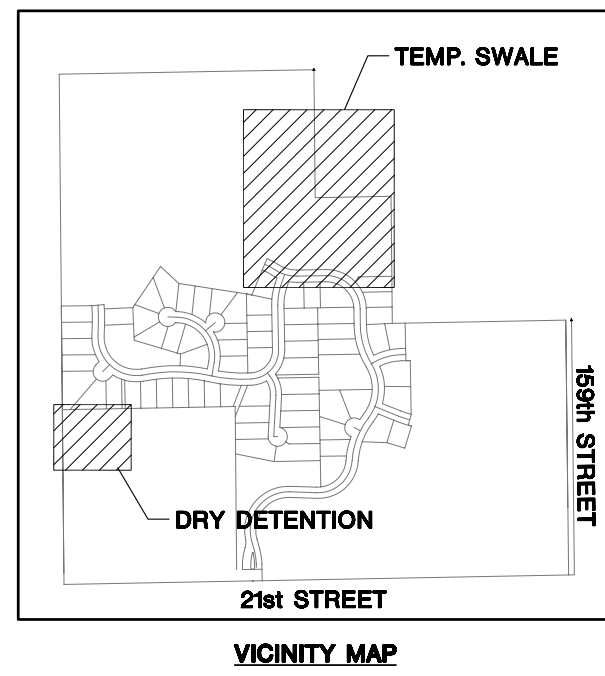

- LEGEND**
- PROPOSED TREE PROTECTION
  - PROPOSED STORM WATER SEWER
  - EXISTING WATER LINE
  - EXISTING SANITARY SEWER LINE
  - EXISTING CONTOURS
  - PROPOSED CONTOURS
  - LIMITS OF GRADING
  - NORMAL POOL
  - DRAINAGE ARROWS
  - TREE REMOVAL

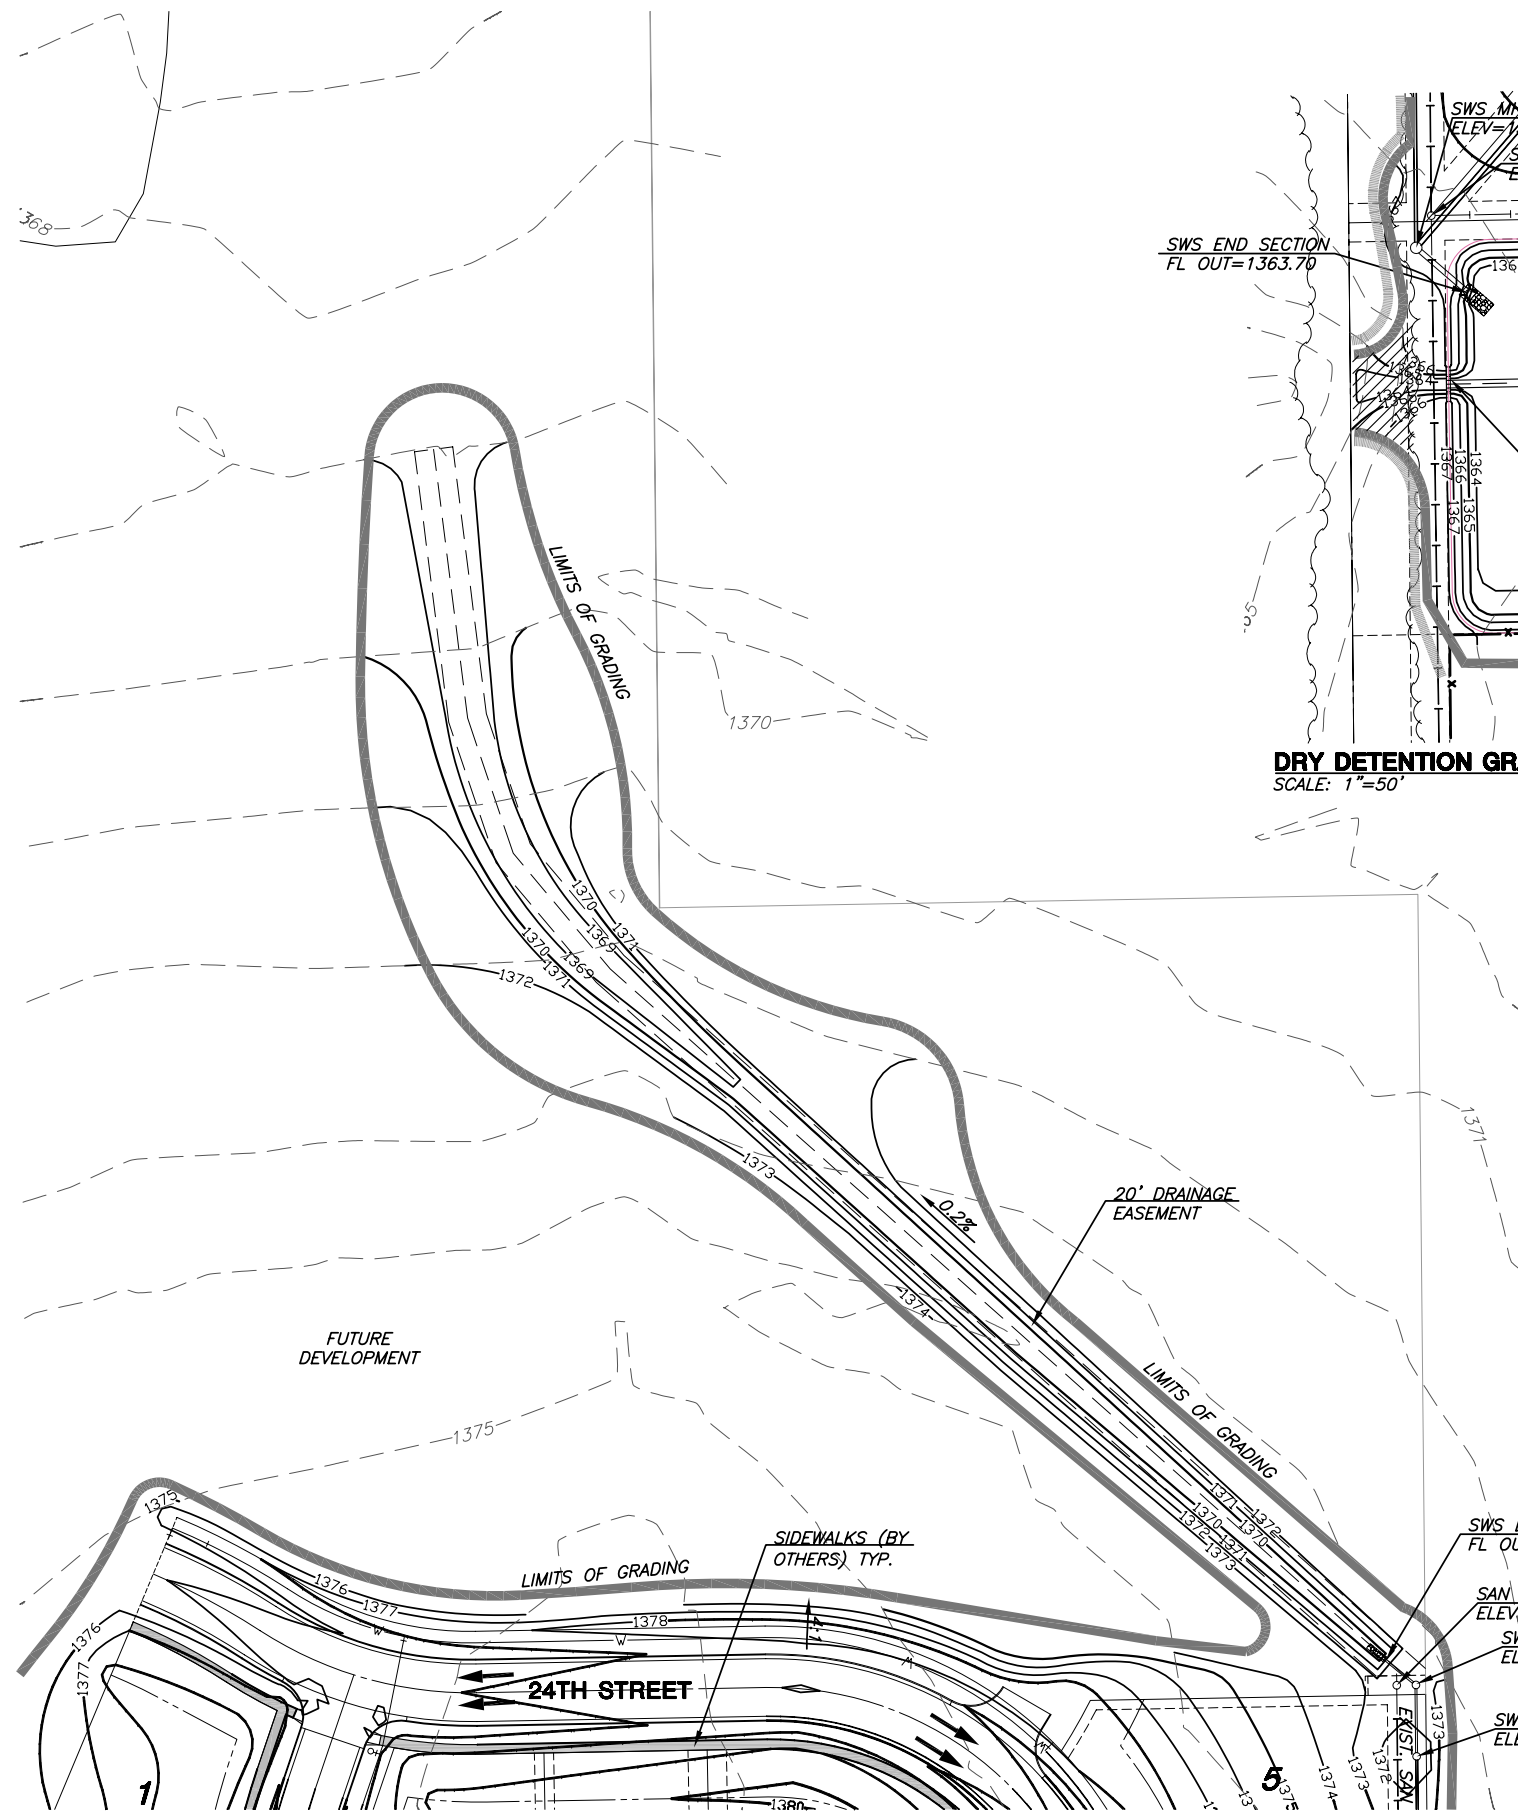

PLOTTER: Wednesday, March 07, 2007 @ 10:20AM

J:\CIVIL\06201\DWG\GRAD\PH1\06201\_G4.DWG