


REGION NO.	STATE	NUMBER	YEAR	NUMBER	SHEETS
7	KANSAS	87N-0385-01	2006	7	43

NOTE:
 THE SOUTH LEG OF MCLEAN INTERSECTS PAWNEE AT:
 STA 17+26.47 (PAWNEE) = STA 30+00.00 (MCLEAN)
 THE NORTH LEG OF MCLEAN INTERSECTS PAWNEE AT:
 STA 17+40.47 (PAWNEE) = STA 39+93.36 (MCLEAN)

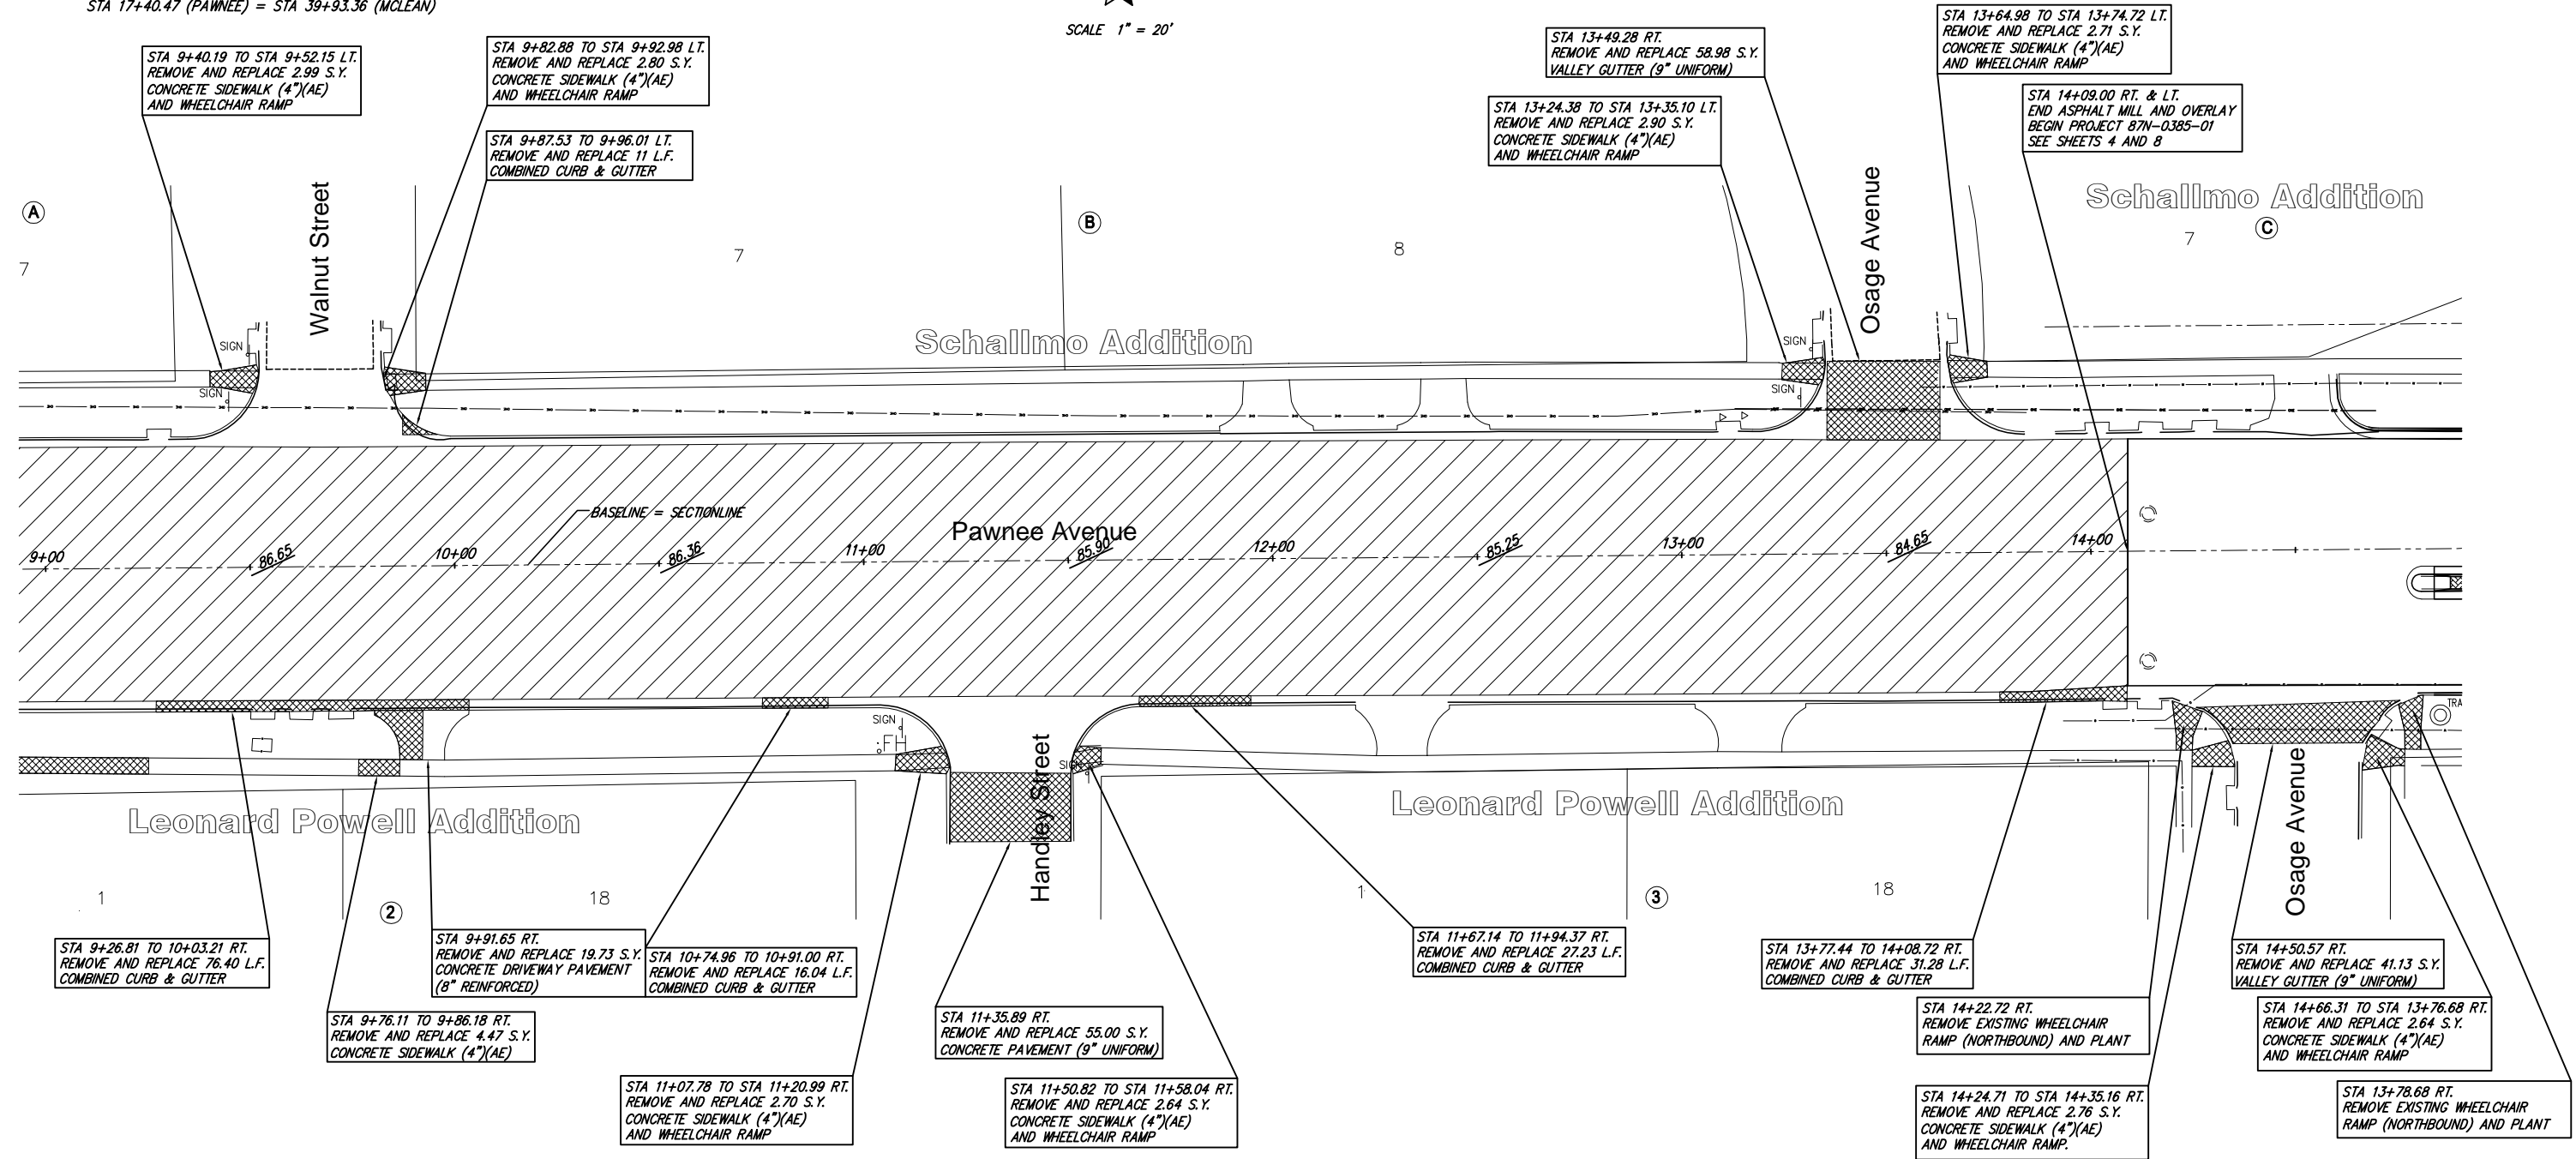

LEGEND

- Curb and gutter and Sidewalk removal and replacement
- Mill existing asphaltic surface (approx. 4")
Excavate and Replace Concrete Jts. as necessary
Clean and Seal existing concrete joints
Construct Asphaltic Surface Course
Saw and Seal Joints

**Pawnee and McLean Improvements
West Paving Plan
WICHITA, KANSAS**

Ruggles & Bohm, P.A.
Engineering, Surveying, Land Planning

924 North Main
Wichita, Kansas 67203
www.rbkansas.com

(316) 264-8008
(316) 264-4621 fax
E-mail: info@rbkansas.com

DESIGN: PDC
DRAWN: MLP
REVIEW: June 25, 2006
UTILITY: 7
DATE: Mar. 14, 2006

DRAWING FILE: engg base drawing w west
PROJECT NUMBER: 472-84007

SHEET: 7 OF 43