



PLAN
Dimensional Control

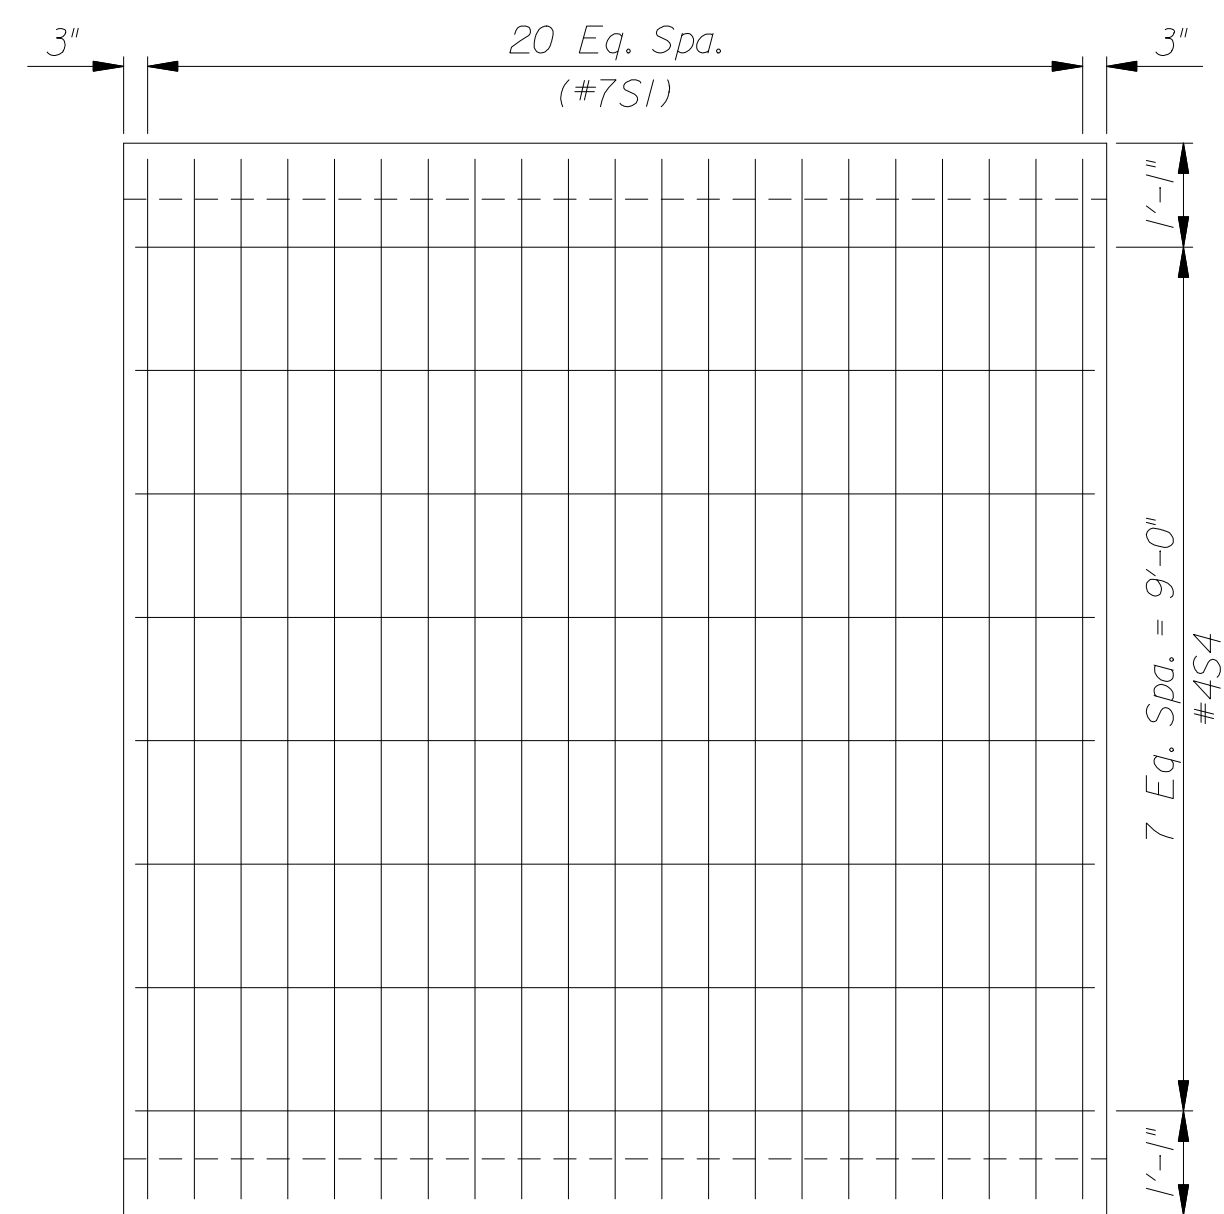


SLAB PLAN

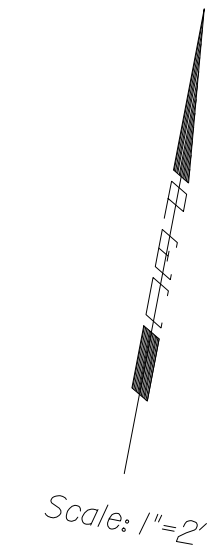


REINFORCING STEEL							
Straight Bars				Bent Bars			
Mark	No.	Size	Length	Mark	No.	Size	Length
F1	21	#7	10'-10"				
F4	9	#4	10'-0"				
S1	21	#7	10'-10"				
S4	8	#4	10'-0"				
W1	22	#4	5'-1"				
W2	6	#4	10'-0"				

BILL OF MATERIALS			
Item	Quantity	Unit	
Concrete	8.7	C.Y.	
Reinforcing Steel (Grade 60)	1158	Lbs.	

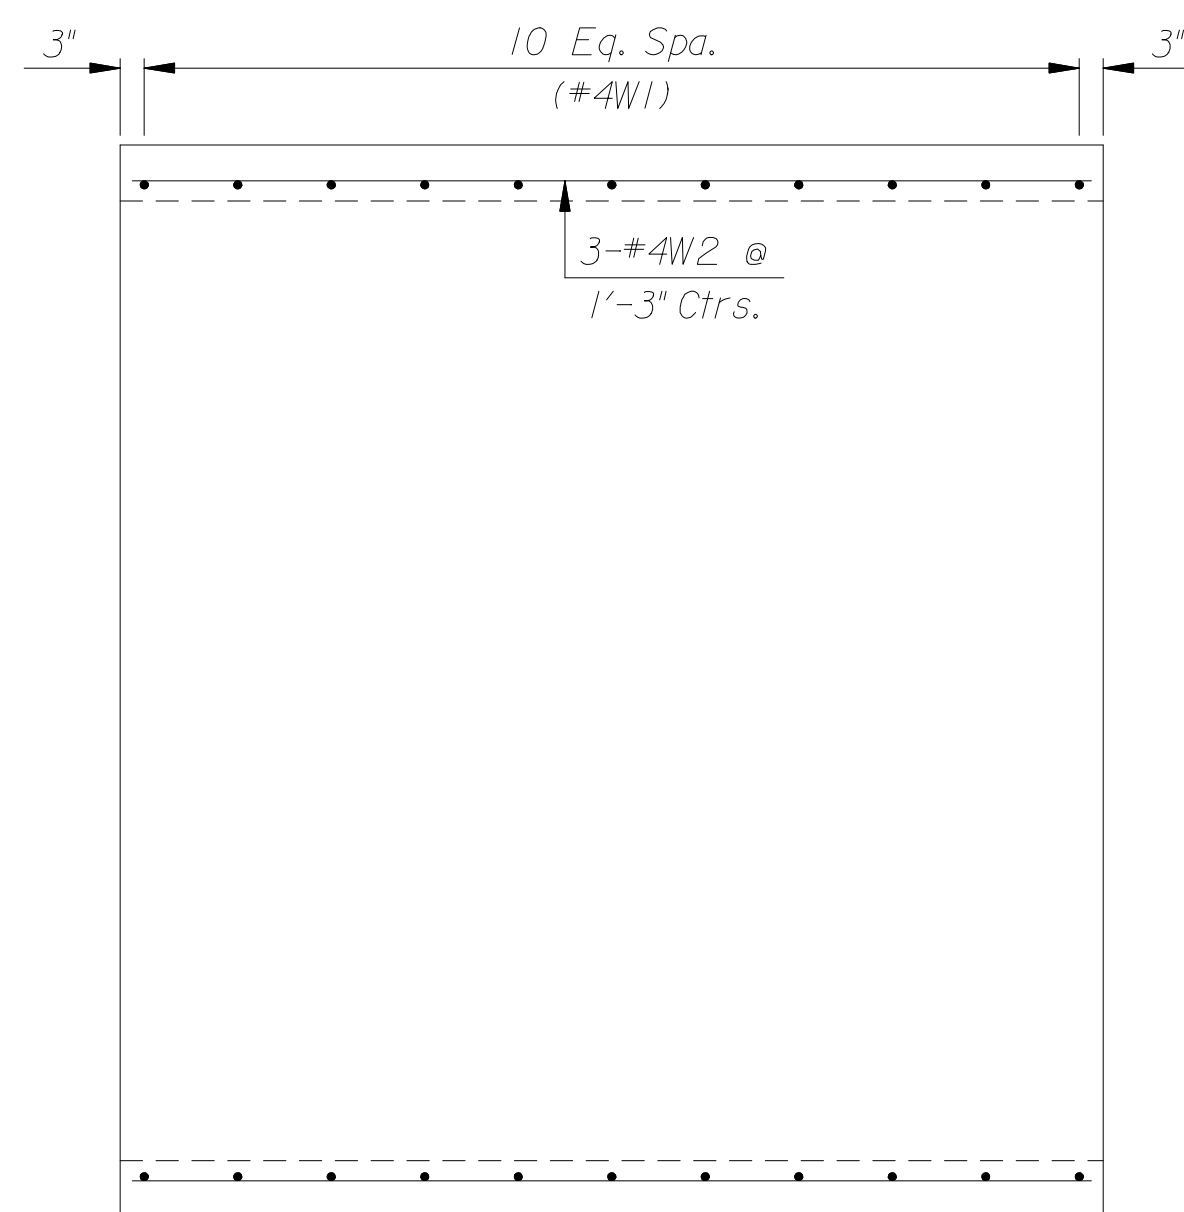

WALL PLAN

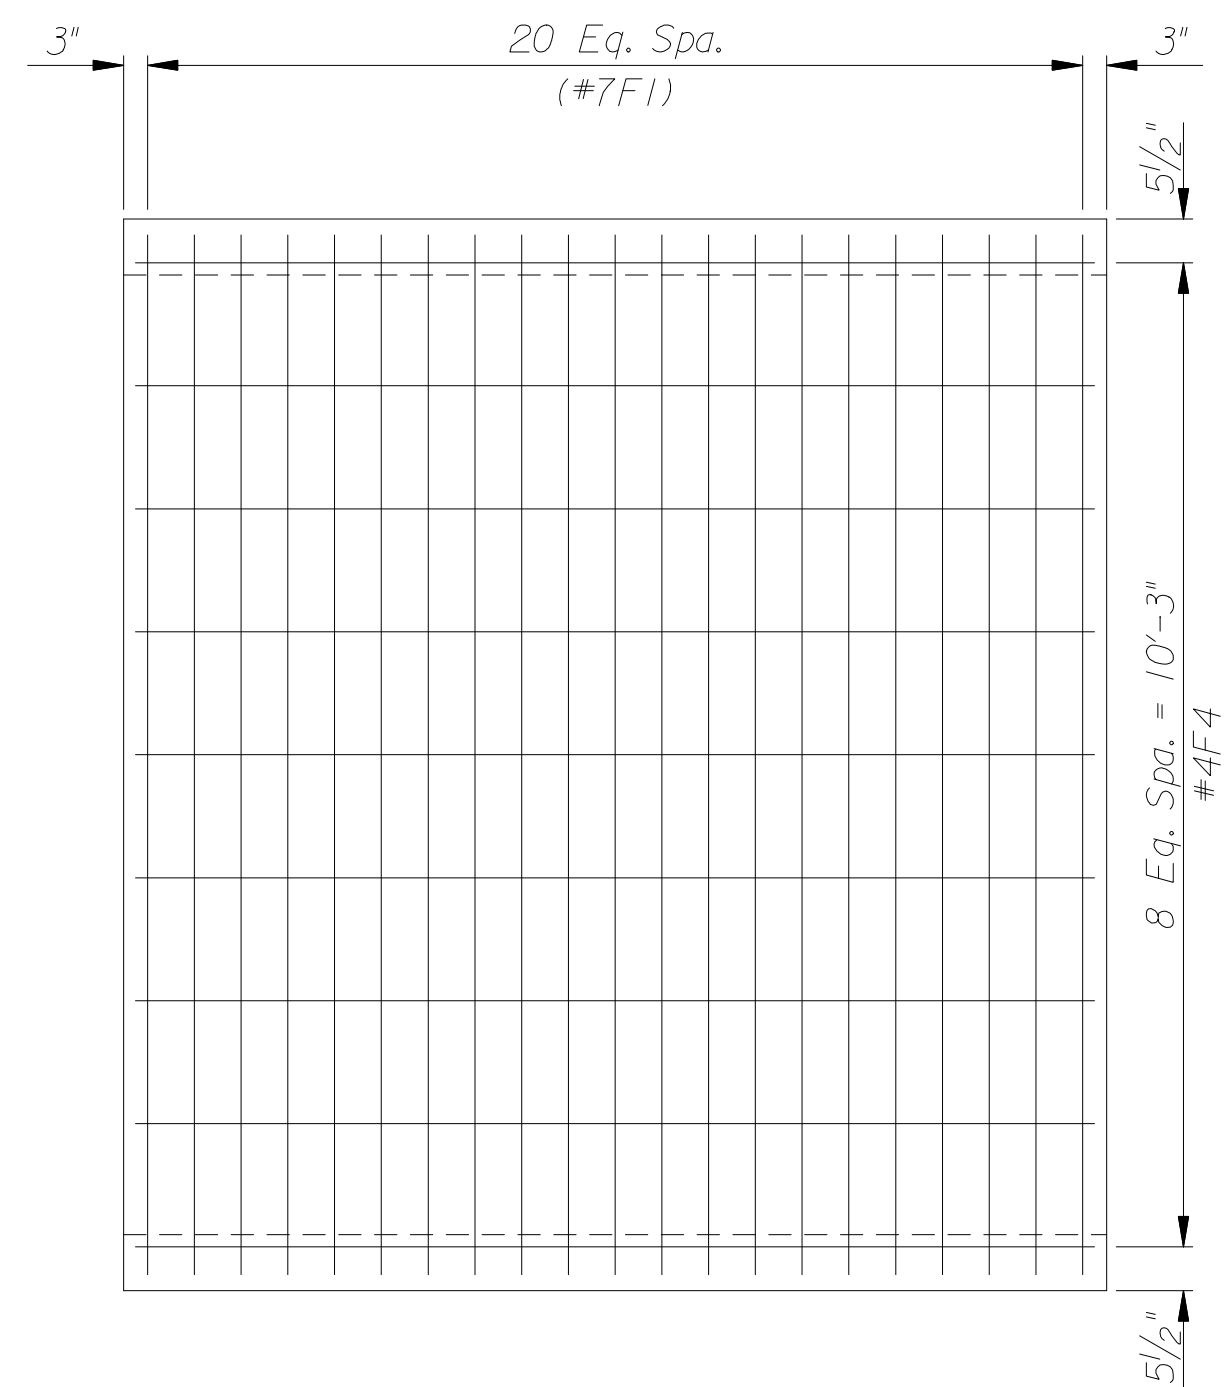

FLOOR PLAN

Sheet 05-17-2006 3:16:55 PM by msn
 Plot Scale: 1"=2'-5" 25-2006
 R:\2005\05493-2\05493-002-EndSection.dgn

	No.	Revision	By	Date
	DOWNTOWN ARENA SWD OUTFALL PHASE 1 - WATERWALK PORTION			
	END SECTION			
	JAMES L. ARMOUR, P.E. - CITY ENGINEER CITY OF WICHITA PROJECT NO. 468-84167 Professional Engineering Consultants, P.A. 303 S. TOPEKA • WICHITA, KANSAS 67202 316-262-2691 • FAX 316-262-3003			
Designed by	MSN	Job No.	32-05493-2-42	Sht. 12 of 47
Drawn by	MSN	Date	April 2006	